

POR
TUMALT

11499 NE MCLOUGHLIN PKWY
CASCADE LOCKS, OR 97104



VERTICAL BRIDGE SITE # US-OR-5099

PRELIMINARY DRAWINGS
NOT FOR CONSTRUCTION

NO.	DATE	DRAWN	REVISION
E	10/23/23	KM	CLIENT COMMENT
F	11/03/23	YK	NEW SURVEY
G	11/28/23	KM	CLIENT COMMENTS
H	05/09/25	KM	CLIENT COMMENTS
I	05/16/25	JL	90% PZD REVIEW SET
J	07/10/25	KM	SURVEY UPDATE
L	11/12/25	RM	FIRE MARSHALL COMMENTS

CLIENT:

A&E CONSULTANT, SITE ACQUISITION AND PERMITTING:

POR
TUMALT


11499 NE MCLOUGHLIN PKWY
CASCADE LOCKS, OR 97104

COVER SHEET

T-1

Exhibit A.5

VICINITY MAP

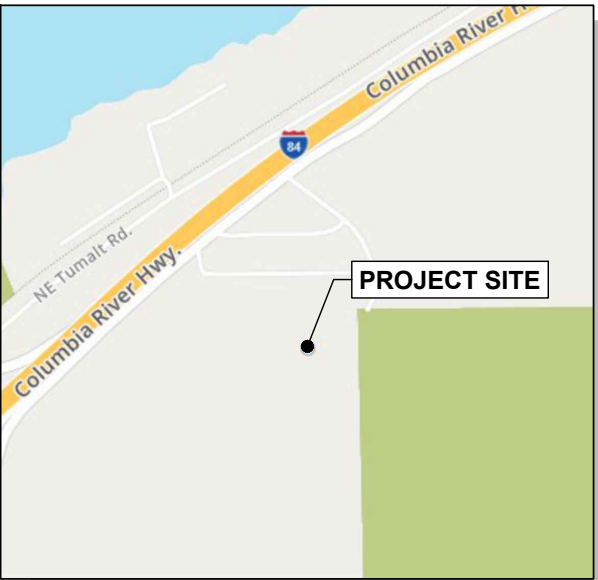

AREA MAP



PROJECT CONTACT LIST

PROPERTY OWNER:

AGNES HEUKER
PO BOX 1
CASCADE LOCKS, OR 97104

TOWER OWNER:

VERTICAL BRIDGE VBTS, LLC
750 PARK OF COMMERCE DRIVE,
SUITE 200
BOCA RATON, FL 33487
STEVE HEDGES
PHONE: (773) 988-1715
shedges@verticalbridge.com

IMPLEMENTATION CONTACT:

GREG BAKER
VERIZON WIRELESS
12730 E MIRIBEAU PARKWAY, SUITE 500
SPOKANE, WA 99216
PHONE: (503) 307-0035
greg.baker@verizonwireless.com

SITE ACQUISITION:

SARAH BLANCHARD
ACOM CONSULTING, INC
5200 SW MEADOWS RD, SUITE 150
LAKE OSWEGO, OR 97035
PHONE: (503) 310-5538
sarah.blanchard@acomconsultinginc.com

STRUCTURAL ENGINEER:

ROGER T. ALWORTH, S.E.
VECTOR STRUCTURAL ENGINEERING
651 W GALENA PARK BLVD, SUITE 101
DRAPER, UT 84020
PHONE: 801.990.1775

APPLICANT:

VERTICAL BRIDGE VBTS, LLC
750 PARK OF COMMERCE DRIVE,
SUITE 200
BOCA RATON, FL 33487
STEVE HEDGES
PHONE: (773) 988-1715
shedges@verticalbridge.com

CO-APPLICANT:

CELLCO PARTNERSHIP
(d/b/a VERIZON WIRELESS)
5430 NE 122ND AVENUE
PORTLAND, OR 97230

A&E CONSULTANT:

RICK MATTESON
ACOM CONSULTING, INC
5200 SW MEADOWS RD
SUITE 150
LAKE OSWEGO, OR 97035
PHONE: (425) 209-6723
rick.matteson@acomconsultinginc.com

ZONING / PERMITTING:

TAMMY HAMILTON
ACOM CONSULTING, INC
5200 SW MEADOWS RD, SUITE 150
LAKE OSWEGO, OR 97035
PHONE: (206) 499-4878
tammy.hamilton@acomconsultinginc.com

ELECTRICAL ENGINEER:

DEAN P. LEVORSEN, PE
VECTOR STRUCTURAL ENGINEERING
651 W GALENA PARK BLVD, SUITE 101
DRAPER, UT 84020
PHONE: 801.990.1775

DRAWING INDEX

- T-1 COVER SHEET
- T-2 GENERAL NOTES AND SYMBOLS
- T-3 GENERAL STRUCTURAL NOTES
- SV1 TOPOGRAPHICAL SURVEY
- L100 LANDSCAPE PLAN
- C1 EROSION CONTROL PLAN
- C2 ROAD AND GRADING PLAN
- EX1 SLOPE HEATMAP EXHIBIT
- A-1 PROPOSED OVERALL SITE PLAN A-1
- A-2 PROPOSED ENLARGED SITE PLAN A-2
- A-2.1 PROPOSED EQUIPMENT PLAN A-2.1
- A-3 PROPOSED EAST & SOUTH ELEVATIONS
- A-4 GENERATOR SPECIFICATIONS
- A-5 SIGNAGE INFORMATION A-5
- A-5.1 SIGNAGE INFORMATION

DRIVING DIRECTIONS

FROM VERIZON WIRELESS OFFICE - PORTLAND, OR:

HEAD SOUTHWEST ON NE 122ND AVE TOWARD NE WHITAKER WAY. TURN LEFT ONTO I-84 E / US-30 E TOWARD HOOD RIVER / TROUTDALE / I-84 EAST / US-30 EAST. TAKE THE RAMP ON THE LEFT FOR I-84 E / US-30 E. AT EXIT 35, HEAD RIGHT ON THE RAMP FOR HISTORIC RTE-30 TOWARD AINSWORTH / STATE PARK. TURN LEFT ONTO E HISTORIC COLUMBIA RIVER HWY TOWARD DODSON / HOOD RIVER / WARRENDALE. TURN RIGHT ONTO NE FRONTAGE RD TOWARD DODSON. TURN RIGHT ONTO NE MCLOUGHLIN PKWY. FOLLOW ROAD TO THE END. THROUGH LOCKED SWING GATE. SITE IS NORTH OF ABANDON SCHOOL.

CODE COMPLIANCE

ALL WORK AND MATERIALS SHALL BE PERFORMED AND INSTALLED IN ACCORDANCE WITH THE CURRENT CONDITIONS OF THE FOLLOWING CODES AS ADOPTED BY THE LOCAL GOVERNING AUTHORITIES. NOTHING IN THESE PLANS IS TO BE CONSTRUED TO PERMIT WORK NOT CONFORMING TO THESE CODES:

WASHINGTON STATE AND LOCAL BUILDING CODES WITH THE FOLLOWING REFERENCE CODE:

- 2018 IBC, STANDARDS AND AMENDMENTS - WAC 51-50
- 2018 IMC, STANDARDS AND AMENDMENTS - WAC 51-52
- 2018 IFC, STANDARDS AND AMENDMENTS - WAC 51-54
- 2018 UPC, STANDARDS AND AMENDMENTS - WAC 51-56
- 2020 NATIONAL ELECTRICAL CODE - WAC 296-46B
- 2018 INTERNATIONAL FUEL GAS CODE
- 2018 WASHINGTON STATE ENERGY CODE - WAC 51-11C

DO NOT SCALE DRAWINGS. CONTRACTOR MUST VERIFY ALL DIMENSIONS AND ADVISE CONSULTANTS OF ANY ERRORS OR OMISSIONS. NO VARIATIONS OR MODIFICATIONS TO WORK SHOWN SHALL BE IMPLEMENTED WITHOUT PRIOR WRITTEN APPROVAL. ALL PREVIOUS ISSUES OF THIS DRAWING ARE SUPERSEDED BY THE LATEST REVISION. ALL DRAWINGS AND SPECIFICATIONS REMAIN THE PROPERTY OF ACOM CONSULTING.

PROJECT INFORMATION

CODE INFORMATION:

JURISDICTION: MULTNOMAH COUNTY
ZONING CLASSIFICATION: GGR2 (RESIDENTIAL)
CONSTRUCTION TYPE: II-B
OCCUPANCY: UTILITY
PROPOSED BUILDING USE: TELECOM

SITE LOCATION (NAVD88):

GROUND ELEVATION: 153.8' AMSL
STRUCTURE HEIGHT: ±135.0' (TOP OF MONOPINE POLE)
±140.0' (OVERALL STRUCTURE HEIGHT)

GEODETIC COORDINATES (NAD83):

LATITUDE: 45.604217° (45° 36' 15.18" N)
LONGITUDE: -122.034586° (122° 02' 04.51" W)

LEASE AREA SIZE:

2,500 S.F. (V.B.), 500 S.F. (VZW)

PARCEL SIZE:

10.0 ACRES (TOTAL)

PARCEL NUMBER:

IN6E02B-00100

SCOPE OF WORK

VERIZON WIRELESS PROPOSES TO INSTALL RADIO EQUIPMENT AND DIESEL GENERATOR ON A CONCRETE SLAB WITHIN A NEW 50' x 50' VERTICAL BRIDGE FENCED WIRELESS FACILITY. PROPOSED INSTALLATION OF (12) PANEL ANTENNAS, (1) MW ANTENNA AND ANCILLARY EQUIPMENT ON AN ANTENNA MOUNT ATTACHED TO A NEW ±135.0' MONOPINE POLE.

DO NOT SCALE DRAWINGS. CONTRACTOR MUST VERIFY ALL DIMENSIONS AND ADVISE CONSULTANTS OF ANY ERRORS OR OMISSIONS. NO VARIATIONS OR MODIFICATIONS TO WORK SHOWN SHALL BE IMPLEMENTED WITHOUT PRIOR WRITTEN APPROVAL. ALL PREVIOUS ISSUES OF THIS DRAWING ARE SUPERSEDED BY THE LATEST REVISION. ALL DRAWINGS AND SPECIFICATIONS REMAIN THE PROPERTY OF ACOM CONSULTING.

GENERAL NOTES

1. WORK SHALL COMPLY WITH ALL APPLICABLE CODES, ORDINANCES, AND REGULATIONS. ALL NECESSARY LICENSES, CERTIFICATES, ETC., REQUIRED BY AUTHORITY HAVING JURISDICTION SHALL BE PROCURED AND PAID FOR BY THE CONTRACTOR.
2. ACOM HAS NOT CONDUCTED, NOR DOES IT INTEND TO CONDUCT ANY INVESTIGATION AS TO THE PRESENCE OF HAZARDOUS MATERIAL, INCLUDING, BUT NOT LIMITED TO, ASBESTOS WITHIN THE CONFINES OF THIS PROJECT. ACOM DOES NOT ACCEPT RESPONSIBILITY FOR THE INDEMNIFICATION, THE REMOVAL, OR ANY EFFECTS FROM THE PRESENCE OF THESE MATERIALS. IF EVIDENCE OF HAZARDOUS MATERIALS IS FOUND, WORK IS TO BE SUSPENDED AND THE OWNER NOTIFIED. THE CONTRACTOR IS NOT TO PROCEED WITH FURTHER WORK UNTIL INSTRUCTED BY THE OWNER IN WRITING.
3. ALL MATERIAL FURNISHED UNDER THIS CONTRACT SHALL BE PROPOSED, UNLESS OTHERWISE NOTED. ALL WORK SHALL BE GUARANTEED AGAINST DEFECTS IN MATERIALS AND WORKMANSHIP. THE CONTRACTOR SHALL REPAIR OR REPLACE AT HIS EXPENSE ALL WORK THAT MAY DEVELOP DEFECTS IN MATERIALS OR WORKMANSHIP WITHIN SAID PERIOD OF TIME OR FOR ONE YEAR AFTER THE FINAL ACCEPTANCE OF THE ENTIRE PROJECT, WHICHEVER IS GREATER.
4. THE GENERAL CONTRACTOR AND EACH SUBCONTRACTOR SHALL BE RESPONSIBLE FOR VERIFYING ALL EXISTING CONDITIONS AND UTILITIES AT THE JOB SITE BEFORE WORK IS STARTED. NO CLAIMS FOR EXTRA COMPENSATION FOR WORK WHICH COULD HAVE BEEN FORESEEN BY AN INSPECTION, WHETHER SHOWN ON THE CONTRACT DOCUMENTS OR NOT, WILL BE ACCEPTED OR PAID.
5. THE GENERAL CONTRACTOR AND EACH SUBCONTRACTOR SHALL BE RESPONSIBLE FOR VERIFYING DIMENSIONS AND CONDITIONS AT THE JOB SITE WHICH COULD AFFECT THE WORK UNDER THIS CONTRACT. ALL MANUFACTURERS RECOMMENDED SPECIFICATIONS, EXCEPT THOSE SPECIFICATIONS HEREIN, WHERE MOST STRINGENT SHALL BE COMPLIED WITH.
6. THE CONTRACTOR SHALL VERIFY AND COORDINATE SIZE AND LOCATION OF ALL OPENINGS FOR STRUCTURAL, MECHANICAL, ELECTRICAL, PLUMBING, CIVIL, OR ARCHITECTURAL WORK.
7. THE CONTRACTOR SHALL VERIFY THAT NO CONFLICTS EXIST BETWEEN THE LOCATIONS OF ANY AND ALL MECHANICAL, ELECTRICAL, PLUMBING, OR STRUCTURAL ELEMENTS, AND THAT ALL REQUIRED CLEARANCES FOR INSTALLATION AND MAINTENANCE ARE MET. NOTIFY THE CONSULTANT OF ANY CONFLICTS. THE CONSULTANT HAS THE RIGHT TO MAKE MINOR MODIFICATIONS IN THE DESIGN OF THE CONTRACT WITHOUT THE CONTRACTOR GETTING ADDITIONAL COMPENSATION.
8. DO NOT SCALE THE DRAWINGS. DIMENSIONS ARE EITHER TO THE FACE OF FINISHED ELEMENTS OR TO THE CENTER LINE OF ELEMENTS, UNLESS NOTED OTHERWISE. CRITICAL DIMENSIONS SHALL BE VERIFIED AND NOTIFY THE CONSULTANT OF ANY DISCREPANCIES.
9. THE CONTRACTOR SHALL BE RESPONSIBLE FOR DAILY CLEAN UP OF ALL TRADES AND REMOVE ALL DEBRIS FROM THE CONSTRUCTION SITE. AT THE COMPLETION OF THE PROJECT, THE CONTRACTOR SHALL THOROUGHLY CLEAN THE BUILDING, SITE, AND ANY OTHER SURROUNDING AREAS TO A BETTER THAN EXISTING CONDITION.
10. THE CONTRACTOR IS RESPONSIBLE FOR ADEQUATELY BRACING AND PROTECTING ALL WORK DURING CONSTRUCTION AGAINST DAMAGE, BREAKAGE, COLLAPSE, ETC. ACCORDING TO APPLICABLE CODES, STANDARDS, AND GOOD CONSTRUCTION PRACTICES.
11. THE CONTRACTOR SHALL MEET ALL OSHA REQUIREMENTS FOR ALL INSTALLATIONS.
12. THE CONTRACTOR SHALL BE RESPONSIBLE FOR ALL DAMAGES TO THE EXISTING CONSTRUCTION AND REPAIR ALL DAMAGES TO BETTER THAN PROPOSED CONSTRUCTION. THE CONTRACTOR SHALL NOTIFY THE ARCHITECT OF ANY DAMAGE TO THE BUILDING SITE OR ANY ADJACENT STRUCTURES AROUND THE PROJECT. THE CONSULTANT SHALL BE SOLE AND FINAL JUDGE AS TO THE QUALITY OF THE REPAIRED CONSTRUCTION. ANY ADDITIONAL MODIFICATIONS WHICH MUST BE MADE SHALL BE MADE AT THE CONTRACTOR'S EXPENSE.
13. WHERE ONE DETAIL IS SHOWN FOR ONE CONDITION, IT SHALL APPLY FOR ALL LIKE OR SIMILAR CONDITIONS, EVEN THOUGH NOT SPECIFICALLY MARKED ON THE DRAWINGS OR REFERRED TO IN THE SPECIFICATIONS, UNLESS NOTED OTHERWISE.
14. WHERE PROPOSED PAVING, CONCRETE SIDEWALKS OR PATHS MEET EXISTING CONSTRUCTION, THE CONTRACTOR SHALL MATCH THE EXISTING PITCH, GRADE, AND ELEVATION SO THE ENTIRE STRUCTURE SHALL HAVE A SMOOTH TRANSITION.
15. THE CONTRACTOR SHALL MODIFY THE EXISTING FLOORS, WALL, CEILING, OR OTHER CONSTRUCTION AS REQUIRED TO GAIN ACCESS TO AREAS FOR ALL MECHANICAL, PLUMBING, ELECTRICAL, OR STRUCTURAL MODIFICATIONS. WHERE THE EXISTING CONSTRUCTION DOORS, PARTITIONS, CEILING, ETC. ARE TO BE REMOVED, MODIFIED, OR REARRANGED OR WHERE THE EXPOSED OR HIDDEN MECHANICAL, ELECTRICAL, SYSTEMS ARE ADDED OR MODIFIED, THE GENERAL CONTRACTOR SHALL REPAIR, PATCH AND MATCH ALL EXISTING CONSTRUCTION AND FINISHES OF ALL FLOORS WALLS AND CEILINGS. WHERE CONCRETE MASONRY CONSTRUCTION IS MODIFIED, THE CONTRACTOR SHALL TOOTH IN ALL PROPOSED CONSTRUCTION TO MATCH THE EXISTING BOND. WHERE CONCRETE CONSTRUCTION IS MODIFIED, THE CONTRACTOR SHALL VERIFY THE EXACT DETAILS TO BE USED FOR CONSTRUCTION. ALL WORK SHALL BE COVERED UNDER THE GENERAL CONTRACT.

16. VERIFY ALL EXISTING DIMENSIONS PRIOR TO ANY EXCAVATION.
17. VERIFY LOCATION OF ALL BURIED UTILITIES PRIOR TO ANY EXCAVATION.
18. IN RAWLAND CONDITIONS, TOWER FOUNDATION STRUCTURAL STEEL TO BE GROUNDED PRIOR TO CONCRETE POUR. TOWER FOUNDATION STRUCTURAL STEEL TO BE CONNECTED TO PERMANENT GROUND ROD PRIOR TO TOWER ERECTION. TOWER GROUND MUST BE MAINTAINED AT ALL TIMES.
19. THE GENERAL CONTRACTOR SHALL BE RESPONSIBLE FOR APPLYING FOR COMMERCIAL POWER IMMEDIATELY UPON AWARD OF CONTRACT. THE GENERAL CONTRACTOR IS REQUIRED TO KEEP ALL DOCUMENTATION RECEIVED FROM THE POWER COMPANY, ACKNOWLEDGING APPLICATION FOR POWER, WRITTEN AND VERBAL DISCUSSIONS WITH THE POWER COMPANY, ETC.
20. THE GENERAL CONTRACTOR SHALL OBTAIN WRITTEN CONFIRMATION OF THE EXPECTED DATE OF COMPLETION OF THE POWER CONNECTION FROM THE POWER COMPANY.
21. IF THE POWER COMPANY IS UNABLE TO PROVIDE THE POWER CONNECTION BY OWNER'S REQUIRED DATE, THE GENERAL CONTRACTOR SHALL PROVIDE AND MAINTAIN A TEMPORARY GENERATOR UNTIL THE POWER COMPANY CONNECTION IS COMPLETED. COSTS ASSOCIATED WITH THE TEMPORARY GENERATOR TO BE APPROVED BY THE OWNER.
22. IF THE GENERAL CONTRACTOR FAILS TO TAKE NECESSARY MEASURES AS DESCRIBED IN NOTES 19, 20 AND 21 ABOVE, THE GENERAL CONTRACTOR SHALL PROVIDE A TEMPORARY GENERATOR AT NO COST TO THE OWNER.
23. PLANS PART OF THIS SET ARE COMPLEMENTARY. INFORMATION IS NOT LIMITED TO ONE PLAN. DRAWINGS AND SPECIFICATIONS ARE INSTRUMENTS OF SERVICE AND SHALL REMAIN THE PROPERTY OF THE ARCHITECT, WHETHER THE PROJECT FOR WHICH THEY ARE MADE IS EXECUTED OR NOT. THEY ARE NOT TO BE USED BY THE OWNER ON OTHER PROJECTS OR EXTENSION TO THIS PROJECT EXCEPT BY AGREEMENT IN WRITING AND WITH APPROPRIATE COMPENSATION TO THE ARCHITECT. THESE PLANS WERE PREPARED TO BE SUBMITTED TO GOVERNMENTAL BUILDING AUTHORITIES FOR REVIEW FOR COMPLIANCE WITH APPLICABLE CODES AND IT IS THE SOLE RESPONSIBILITY OF THE OWNER AND/OR CONTRACTOR TO BUILD ACCORDING TO APPLICABLE BUILDING CODES.
24. IF CONTRACTOR OR SUB-CONTRACTOR FIND IT NECESSARY TO DEViate FROM ORIGINAL APPROVED PLANS, THEN IT IS THE CONTRACTOR'S AND THE SUB-CONTRACTOR'S RESPONSIBILITY TO PROVIDE THE ARCHITECT WITH 4 COPIES OF THE PROPOSED CHANGES FOR HIS APPROVAL BEFORE PROCEEDING WITH THE WORK. IN ADDITION THE CONTRACTOR AND SUB-CONTRACTORS SHALL BE RESPONSIBLE FOR PROCURING ALL NECESSARY APPROVALS FROM THE BUILDING AUTHORITIES FOR THE PROPOSED CHANGES BEFORE PROCEEDING WITH THE WORK. THE CONTRACTOR AND SUB-CONTRACTORS SHALL BE RESPONSIBLE FOR PROCURING ALL NECESSARY INSPECTIONS AND APPROVALS FROM BUILDING AUTHORITIES DURING THE EXECUTION OF THE WORK.
25. IN EVERY EVENT, THESE CONSTRUCTION DOCUMENTS AND SPECIFICATIONS SHALL BE INTERPRETED TO BE A MINIMUM ACCEPTABLE MEANS OF CONSTRUCTION BUT THIS SHALL NOT RELIEVE THE CONTRACTOR, SUB-CONTRACTOR, AND/OR SUPPLIER/MANUFACTURER FROM PROVIDING A COMPLETE AND CORRECT JOB WHEN ADDITIONAL ITEMS ARE REQUIRED TO THE MINIMUM SPECIFICATION. IF ANY ITEMS NEED TO EXCEED THESE MINIMUM SPECIFICATIONS TO PROVIDE A COMPLETE, ADEQUATE AND SAFE WORKING CONDITION, THEN IT SHALL BE THE DEEMED AND UNDERSTOOD TO BE INCLUDED IN THE DRAWINGS. FOR EXAMPLE, IF AN ITEM AND/OR PIECE OF EQUIPMENT REQUIRES A LARGER WIRE SIZE (I.E. ELECTRICAL WIRE), STRONGER OR LARGER PIPING, INCREASED QUANTITY (I.E. STRUCTURAL ELEMENTS), REDUCED SPACING, AND/OR INCREASED LENGTH (I.E. BOLT LENGTHS, BAR LENGTHS) THEN IT SHALL BE DEEMED AND UNDERSTOOD TO BE INCLUDED IN THE BID/PROPOSAL. THESE DOCUMENTS ARE MEANT AS A GUIDE AND ALL ITEMS REASONABLY INFERRED SHALL BE DEEMED TO BE INCLUDED.
26. THESE CONTRACT DOCUMENTS AND SPECIFICATIONS SHALL NOT BE CONSTRUED TO CREATE A CONTRACTUAL RELATIONSHIP OF ANY KIND BETWEEN THE ARCHITECT AND THE CONTRACTOR.

LINE/ANTENNA NOTES

1. ALL THREADED STRUCTURAL FASTENERS FOR ANTENNA SUPPORT ASSEMBLES SHALL CONFORM TO ASTM A307 OR ASTM A36. ALL STRUCTURAL FASTENERS FOR STRUCTURAL STEEL FRAMING SHALL CONFORM TO ASTM A325. FASTENERS SHALL BE 5/8" MIN. DIA. BEARING TYPE CONNECTIONS WITH THREADS EXCLUDED FROM THE PLANE. ALL EXPOSED FASTENERS, NUTS, AND WASHERS SHALL BE GALVANIZED OTHERWISE NOTED. CONCRETE EXPANSION ANCHORS SHALL BE HILTI KWIK BOLTS UNLESS OTHERWISE NOTED. ALL ANCHORS INTO CONCRETE SHALL BE STAINLESS STEEL.
2. NORTH ARROW SHOWN ON PLANS REFERS TO TRUE NORTH. CONTRACTOR SHALL VERIFY MAGNETIC NORTH AND NOTIFY CONSULTANT OF ANY DISCREPANCY BEFORE STARTING CONSTRUCTION.
3. PROVIDE LOCK WASHERS FOR ALL MECHANICAL CONNECTIONS FOR GROUND CONDUCTORS. USE STAINLESS STEEL HARDWARE THROUGHOUT.
4. THOROUGHLY REMOVE ALL PAINT AND CLEAN ALL DIRT FROM SURFACES REQUIRING GROUND CONNECTIONS.
5. MAKE ALL GROUND CONNECTIONS AS SHORT AND DIRECT AS POSSIBLE. AVOID SHARP BENDS. ALL BENDS TO BE A MIN. OF 8" RADIUS.
6. FOR GROUNDING TO BUILDING FRAME AND HATCH PLATE GROUND BARS. USE A TWO-BOLT HOLE NEMA DRILLED CONNECTOR SUCH AS T&B 32007 OR APPROVED EQUAL.
7. FOR ALL EXTERNAL GROUND CONNECTIONS, CLAMPS AND CADWELDS, APPLY A LIBERAL PROTECTIVE COATING OR AN ANTI-OXIDE COMPOUND SUCH AS "NO-OXIDE A" BY DEARBORN CHEMICAL COMPANY.
8. REPAIR ALL GALVANIZED SURFACES THAT HAVE BEEN DAMAGED BY THERMO-WELDING. USE ERICO T-319 GALVANIZING BAR/COLD GALVANIZING PAINT.
9. SEAL ALL CONDUIT PENETRATIONS INTO MODULAR BUILDING WITH A SILICONE SEALANT AND ALL CONDUIT OPENINGS.
10. ANTENNAS AND COAX TO BE PROVIDED BY VERIZON WIRELESS, CONTRACTOR TO COORDINATE DELIVERY.

PROJECT INFORMATION


1. THIS IS AN UNMANNED FACILITY AND RESTRICTED ACCESS EQUIPMENT AND WILL BE USED FOR THE TRANSMISSION OF RADIO SIGNALS FOR THE PURPOSE OF PROVIDING PUBLIC CELLULAR SERVICE.
2. VERIZON WIRELESS CERTIFIES THAT THIS TELEPHONE EQUIPMENT FACILITY WILL BE SERVICED ONLY BY VERIZON WIRELESS EMPLOYEE SERVICE PERSONNEL FOR REPAIR PURPOSES ONLY. THIS FACILITY IS UNOCCUPIED AND NOT DESIGNED FOR HUMAN OCCUPANCY THUS IT IS NOT OPEN TO THE PUBLIC.
3. THIS FACILITY WILL CONSUME NO UNRECOVERABLE ENERGY.
4. NO POTABLE WATER SUPPLY IS TO BE PROVIDED AT THIS LOCATION.
5. NO WASTE WATER WILL BE GENERATED AT THIS LOCATION.
6. NO SOLID WASTE WILL BE GENERATED AT THIS LOCATION.
7. VERIZON WIRELESS MAINTENANCE CREW (TYPICALLY ONE PERSON) WILL MAKE AN AVERAGE OF ONE TRIP PER MONTH AT ONE HOUR PER VISIT.

LEGEND


ABBREVIATIONS:

(E)	EXISTING
(P)	PROPOSED


BUILDING/WALL/DETAIL SECTION:

 


REFERENCE:

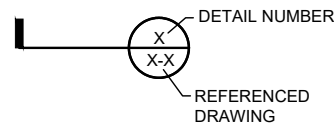

LARGE SCALE DETAIL:

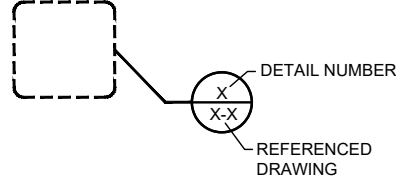

ELEVATION REFERENCE:

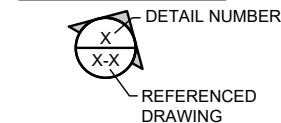

IMPORTANT NOTICE

THE EXISTING CONDITIONS REPRESENTED HEREIN ARE BASED ON VISUAL OBSERVATIONS AND INFORMATION PROVIDED BY OTHERS. ACOM CONSULTING CANNOT GUARANTEE THE CORRECTNESS NOR COMPLETENESS OF THE EXISTING CONDITIONS SHOWN AND ASSUMES NO RESPONSIBILITY THEREOF. CONTRACTOR AND HIS SUB-CONTRACTORS SHALL VISIT THE SITE AND VERIFY ALL EXISTING CONDITIONS AS REQUIRED FOR PROPER EXECUTION OF PROJECT. REPORT ANY CONFLICTS OR DISCREPANCIES TO THE CONSULTANT PRIOR TO CONSTRUCTION.

PRELIMINARY DRAWINGS
NOT FOR CONSTRUCTION

NO.	DATE	DRAWN	REVISION
E	10/23/23	KM	CLIENT COMMENT
F	11/03/23	YK	NEW SURVEY
G	11/28/23	KM	CLIENT COMMENTS
H	05/09/25	KM	CLIENT COMMENTS
I	05/16/25	JL	90% PZD REVIEW SET
J	07/10/25	KM	SURVEY UPDATE
L	11/12/25	RM	FIRE MARSHALL COMMENTS

CLIENT:



A&E CONSULTANT, SITE ACQUISITION AND PERMITTING:



**POR
TUMALT**


11499 NE MCLOUGHLIN PKWY
CASCADE LOCKS, OR 97104

GENERAL NOTES AND SYMBOLS

T-2


GENERAL STRUCTURAL NOTES 1. CONTRACTOR SHALL FIELD VERIFY SITE OR LAYOUT RESTRICTIONS, SITE CONDITIONS, DIMENSIONS, AND ELEVATIONS BEFORE START OF CONSTRUCTION. ANY DISCREPANCIES SHALL BE BROUGHT TO THE ATTENTION OF VECTOR STRUCTURAL ENGINEERING, LLC PRIOR TO BEGINNING PROJECT. ALL WORK SHALL BE PERFORMED USING ACCEPTED CONSTRUCTION PRACTICES. 2. NO FIELD MODIFICATIONS MAY BE MADE WITHOUT EXPRESS WRITTEN CONSENT FROM THE ENGINEER OF RECORD. ENGINEER OF RECORD ASSUMES NO RESPONSIBILITY FOR THE STRUCTURE IF ALTERATIONS AND/OR ADDITIONS ARE MADE TO THE DESIGN AS SHOWN IN THESE DRAWINGS. 3. THE CONTRACTOR AND ALL SUBCONTRACTORS SHALL COMPLY WITH ALL LOCAL CODES, REGULATIONS, AND ORDINANCES AS WELL AS STATE DEPARTMENT OF INDUSTRIAL REGULATIONS AND DIVISION OF INDUSTRIAL SAFETY (OSHA) REQUIREMENTS. 4. THE CONTRACTOR SHALL SUPERVISE AND DIRECT ALL WORK TO THE BEST OF HIS/HER ABILITY AND SKILL. CONTRACTOR SHALL BE SOLELY RESPONSIBLE FOR ALL CONSTRUCTION MEANS, METHODS, TECHNIQUES, PROCEDURES, AND SEQUENCES, AND FOR COORDINATING ALL PORTIONS OF THE WORK UNDER THE CONTRACT. 5. THE CONTRACTOR SHALL VERIFY, COORDINATE, AND PROVIDE ALL NECESSARY BLOCKING, BACKING, FRAMING, HANGERS, OR OTHER SUPPORTS FOR ALL ITEMS REQUIRING SAME, WHETHER SHOWN OR NOT. THE CONTRACTOR SHALL BE RESPONSIBLE FOR ALL TEMPORARY BRACING, SHORING, FORMWORK, ETC., AND SHALL CONFORM TO ALL NATIONAL, STATE, AND LOCAL ORDINANCES AND CODES, IN ORDER TO SAFELY EXECUTE ALL STAGES OF WORK TO COMPLETE THIS PROJECT. 6. IT IS THE INTENT OF THESE DRAWINGS TO SHOW THE COMPLETED INSTALLATION OF THE STRUCTURE SHOWN. 7. CONTRACTOR ASSUMES RESPONSIBILITY FOR JOB SITE CONDITIONS DURING THE COURSE OF CONSTRUCTION OF THE PROJECT, INCLUDING THE SAFETY OF ALL PERSONS AND PROPERTY IN ACCORDANCE WITH GENERALLY ACCEPTED CONSTRUCTION PRACTICES. THIS REQUIREMENT APPLIES CONTINUOUSLY, AND IS NOT LIMITED TO NORMAL WORKING HOURS. 8. CONTRACTOR TO HOLD ENGINEER HARMLESS FROM ANY AND ALL LIABILITY, REAL OR ALLEGED, IN CONNECTION WITH THE PERFORMANCE OF WORK ON THIS PROJECT. 9. IT IS THE RESPONSIBILITY OF THE CONTRACTOR TO LOCATE ALL EXISTING UTILITIES, SHOWN OR NOT SHOWN. THE CONTRACTOR IS FINANCIALLY RESPONSIBLE FOR REPAIR OR REPLACEMENT OF UTILITIES OR OTHER PROPERTY DAMAGED IN CONJUNCTION WITH THE EXECUTION OF WORK ON THIS PROJECT. 10. WEATHER PROOFING AND/OR FLASHING TO BE PROVIDED BY CONTRACTOR AS REQUIRED. 11. CONTRACTOR AGREES TO ASSUME SOLE AND COMPLETE RESPONSIBILITY FOR JOB SITE CONDITIONS DURING THE COURSE OF CONSTRUCTION OF THIS PROJECT INCLUDING SAFETY OF ALL PERSONS AND PROPERTY; THAT THIS REQUIREMENT SHALL APPLY CONTINUOUSLY AND NOT BE LIMITED TO NORMAL WORKING HOURS; AND THAT THE CONTRACTOR SHALL DEFEND, INDEMNIFY AND HOLD THE ARCHITECT/ ENGINEER HARMLESS FROM ANY AND ALL LIABILITY, REAL OR ALLEGED. 12. THESE CONTRACT DRAWINGS AND SPECIFICATIONS REPRESENT THE FINISHED STRUCTURE. THEY DO NOT INDICATE THE METHOD OF CONSTRUCTION. THE CONTRACTOR SHALL PROVIDE ALL MEASURES NECESSARY TO PROTECT THE STRUCTURE, WORKERS, AND PEDESTRIANS DURING CONSTRUCTION. SUCH MEASURES SHALL INCLUDE, BUT NOT BE LIMITED TO BRACING, SHORING FOR LOADS DUE TO CONSTRUCTION EQUIPMENT, TEMPORARY STRUCTURES, AND PARTIALLY COMPLETED WORK, ETC. OBSERVATION VISITS TO THE SITE BY THE ARCHITECT/ ENGINEER SHALL NOT INCLUDE INSPECTION OF SUCH ITEMS. 13. ALL STRUCTURAL MEMBERS, HARDWARE, & FASTENERS TO BE STEEL, U.N.O. 14. CONTRACTOR TO VERIFY SUITABILITY OF EQUIPMENT AND CLIENT TOLERANCE FOR ANTICIPATED DIFFERENTIAL MOVEMENT OF STRUCTURES DUE TO FROST HEAVE, SETTLEMENT, AND OTHER FACTORS. 15. ALL ASPECTS OF THE EXISTING STRUCTURE ARE ASSUMED TO BE IN GOOD CONDITION, FREE FROM DAMAGE OR DETERIORATION. CONTRACTOR TO VERIFY CONDITION OF STRUCTURE AND INFORM VECTOR OF ANY DAMAGED STRUCTURAL MEMBERS.	STRUCTURAL STEEL 1. ALL STEEL WORK SHALL BE IN ACCORDANCE WITH THE LATEST EDITION OF THE AISC MANUAL OF STEEL CONSTRUCTION. STEEL SECTIONS SHALL BE IN ACCORDANCE WITH ASTM AS INDICATED BELOW: WIDE FLANGE:ASTM A992 GR. 50 RECT/SQ. HSS:ASTM A500 GR B (46 ksi) PIPE:ASTM A53 GR. B ANGLES, CHANNELS, PLATES:ASTM A36 STEEL TO STEEL BOLTSASTM F3125 GR. A325N BOLTS FOR GRATING CLIPS:ASTM A307 SCREWS:SAE GR. 5 (OR EQUIVALENT) PLATES:ASTM A36 2. ALL STEEL SHALL BE HOT-DIPPED GALVANIZED IN ACCORDANCE WITH ASTM A123 AND ASTM F2329. FIELD MODIFICATIONS ARE TO BE COATED WITH ZINC ENRICHED PAINT. 3. ALL WELDING TO BE PERFORMED USING E70XX ELECTRODES AND SHALL CONFORM TO AISC. WHERE FILLET WELDS SIZES ARE NOT SHOWN, PROVIDE THE MINIMUM SIZE PER TABLE J2.4 IN THE AISC MANUAL OF STEEL CONSTRUCTION. PAINTED SURFACES SHALL BE TOUCHED UP. ALL WELDING SHALL BE PERFORMED IN AN APPROVED SHOP BY WELDERS CERTIFIED IN ACCORDANCE WITH AWS D1.1. NO FIELD WELDING PERMITTED. 4. ALL STRUCTURAL BOLTS SHALL BE TIGHTENED PER THE "TURN OF THE NUT" METHOD AS DEFINED BY AISC. HOLES TO RECEIVE BOLTS SHALL BE 1/16" LARGER THAN NOMINAL BOLT DIAMETER, U.N.O. SPECIAL INSPECTION 1. CONTRACTOR SHALL PROVIDE REQUIRED SPECIAL INSPECTIONS PERFORMED BY AN INDEPENDENT INSPECTOR, APPROVED BY CARRIER AND THE GOVERNING JURISDICTION, AS REQUIRED BY CHAPTER 17 OF THE INTERNATIONAL BUILDING CODE FOR THE FOLLOWING: A. PERIODIC THIRD PARTY SPECIAL INSPECTIONS SHALL BE REQUIRED FOR THE FOLLOWING: A.A. PERIODIC FOR HIGH STRENGTH (A325 AND A490) BOLT INSTALLATIONS, IF UTILIZED A.B. PERIODIC SPECIAL INSPECTION OF CONCRETE FORMS AND CONCRETE AND REINFORCEMENT PLACEMENT A.C. CONTINUOUS FOR ALL RETROFIT ANCHORS IN CONCRETE 2. PROVIDE SPECIAL INSPECTIONS FOR OTHER ITEMS NOTED ON DRAWINGS TO CONFIRM COMPLIANCE WITH CONTRACT DOCUMENTS. 3. STEEL FABRICATION SHALL BE DONE ON THE PREMISES OF A FABRICATOR REGISTERED AND APPROVED TO PERFORM SUCH WORK WITHOUT SPECIAL INSPECTION. 4. SPECIAL INSPECTION IS NOT REQUIRED FOR WORK OF A MINOR NATURE OR AS WARRANTED BY CONDITIONS IN THE JURISDICTION AS APPROVED BY THE BUILDING OFFICIAL. THUS, SPECIAL INSPECTION ITEMS ABOVE MAY BE WAIVED AS DEEMED APPROPRIATE BY THE BUILDING OFFICIAL. 5. THE SPECIAL INSPECTOR SHALL PROVIDE A COPY OF THE REPORT TO THE OWNER, ARCHITECT, STRUCTURAL ENGINEER, CONTRACTOR, AND BUILDING OFFICIAL. 6. STRUCTURAL OBSERVATION NOT REQUIRED. CONCRETE 1. ALL PHASES OF WORK PERTAINING TO THE CONCRETE CONSTRUCTION SHALL CONFORM TO THE "BUILDING CODE REQUIREMENTS FOR REINFORCED CONCRETE" (ACI 318 LATEST APPROVED EDITION) WITH MODIFICATIONS AS NOTED IN THE DRAWINGS AND SPECIFICATIONS. 2. REINFORCED CONCRETE DESIGN IS BY THE "ULTIMATE STRENGTH DESIGN METHOD", ACI 318-(LATEST EDITION) 3. SCHEDULE OF STRUCTURAL CONCRETE 28-DAY STRENGTHS AND TYPES: LOCATION IN STRUCTURESTRENGTH PSI GRADE BEAMS3000 FOOTINGS3000 4. CONCRETE MIX DESIGN SHALL BE SUBMITTED TO THE ENGINEER FOR APPROVAL WITH THE FOLLOWING REQUIREMENTS: a. COMPRESSIVE STRENGTH AT AGE 28 DAYS AS SPECIFIED ABOVE. b. LARGE AGGREGATE-HARDROCK, ¾" MAXIMUM SIZE CONFORMING TO ASTM C-33 c. CEMENT-ASTM C-150, TYPE TYPE II PORTLAND CEMENT d. MAXIMUM SLUMP 5-INCHES, MAX WATER CEMENT RATIO: 0.45 e. AIR ENTRAINING AGENT TO BE USED FOR CONCRETE EXPOSED TO FREEZING TEMPERATURES. TOTAL AIR CONTENT TO BE 6% f. NO ADMIXTURES, EXCEPT FOR ENTRAINED AIR, AND AS APPROVED BY THE ENGINEER. 5. CONCRETE MIXING OPERATIONS, ETC. SHALL CONFORM TO ASTM C-94 6. PLACEMENT OF CONCRETE SHALL CONFORM TO ACI STANDARD 514 AND PROJECT SPECIFICATIONS. 7. CLEAR COVERAGE OF CONCRETE OVER OUTER REINFORCING BARS SHALL BE AS FOLLOWS: CONCRETE POURED DIRECTLY AGAINST EARTH - 3 INCHES CLEAR, STRUCTURAL SLABS - 3/4 INCHES CLEAR (TOP AND BOTTOM), FORMED CONCRETE WITH EARTH BACK FILL - 2 INCHES CLEAR. CLEAR COVER FOR ALL REINFORCEMENT IN PRECAST CONCRETE MEMBERS FABRICATED IN A PLANT CONTROLLED ENVIRONMENT TO BE 1-1/2" MIN. FOR UP TO # 4 REINFORCING BARS, UNLESS NOTED OTHERWISE. 8. ALL REINFORCING BARS, ANCHOR BOLTS AND OTHER CONCRETE INSERTS SHALL BE WELL SECURED IN POSITION PRIOR TO PLACING CONCRETE. 9. PROVIDE SLEEVES FOR PLUMBING AND ELECTRICAL OPENINGS IN CONCRETE BEFORE PLACING. DO NOT CUT ANY REINFORCING THAT MAY CONFLICT. CORING IN CONCRETE IS NOT PERMITTED EXCEPT AS SHOWN. NOTIFY THE STRUCTURAL ENGINEER IN ADVANCE OF CONDITIONS NOT SHOWN ON THE DRAWINGS. 10. CONDUIT OR PIPE SIZE (O.D.) SHALL NOT EXCEED 30% OF SLAB THICKNESS AND SHALL BE PLACED BETWEEN THE TOP AND BOTTOM REINFORCING, UNLESS SPECIFICALLY DETAILED OTHERWISE. CONCENTRATIONS OF CONDUITS OR PIPES SHALL BE AVOIDED EXCEPT WHERE DETAILED OPENINGS ARE PROVIDED. 11. PRECAST CONCRETE SHALL BE FABRICATED IN AN APPROVED SHOP IN A PLANT CONTROLLED ENVIRONMENT. REINFORCEMENT SPECIFIED IS MINIMUM ONLY. DESIGN AND VERIFICATION OF PRECAST MEMBERS, INCLUDING EMBEDS, FOR LOADS TO DUE LIFTING AND TRANSPORTATION IS THE RESPONSIBILITY OF THE PRECASTER. 12. MODULUS OF ELASTICITY OF CONCRETE, WHEN TESTED IN ACCORDANCE WITH ASTM C-460, SHALL BE AT LEAST THE VALUE GIVEN BY THE EQUATIONS IN SECTION 8.5.1 OF ACI 318 FOR THE SPECIFIED 28-DAY STRENGTH. 13. SHRINKAGE OF CONCRETE, WHEN TESTED IN ACCORDANCE WITH ASTM C-157, SHALL NOT EXCEED 0.0004 INCHES/INCH. 14. CONCRETE PLACED IN COLD WEATHER CONDITIONS SHALL BE IN ACCORDANCE WITH ACI 306 (LATEST EDITION) REINFORCING STEEL 1. REINFORCING BARS SHALL CONFORM TO THE REQUIREMENTS OF ASTM A-615 GRADE 60. 2. ALL REINFORCING BAR BENDS SHALL BE MADE COLD 3. MINIMUM LAP OF WELDED WIRE FABRIC SHALL BE 6 INCHES OR ONE FULL MESH AND ONE HALF, WHICH EVER IS GREATER. 4. ALL BARS SHALL BE MARKED SO THEIR IDENTIFICATION CAN BE MADE WHEN THE FINAL IN-PLACE INSPECTION IS MADE. 5. REBAR SPLICES ARE TO BE: CLASS "B" 6. REINFORCING SPLICES SHALL BE MADE ONLY WHERE INDICATED ON THE DRAWINGS. 7. DOWELS BETWEEN FOOTINGS AND WALLS OR COLUMNS SHALL BE THE SAME GRADE, SIZE AND SPACING OR NUMBER AS THE VERTICAL REINFORCING, RESPECTIVELY. POST-INSTALLED ANCHORS 1. USE, INSTALLATION, EMBEDMENT DEPTH, AND DIAMETER OF EXPANSION/WEDGE OR ADHESIVE ANCHORS IN HARDENED CONCRETE OR CMU SHALL CONFORM TO ICC REPORT & MANUFACTURER'S RECOMMENDATIONS. 2. MAINTAIN CRITICAL EDGE DISTANCE SPECIFIED IN ICC REPORT AS A MINIMUM, U.N.O. IN THESE DRAWINGS 3. LOCATE AND AVOID CUTTING EXISTING REBAR OR TENDONS WHEN DRILLING HOLES IN ELEVATED CONCRETE SLABS, CONCRETE WALLS, OR CMU.	PRELIMINARY DRAWINGS NOT FOR CONSTRUCTION <table><tr><th>NO.</th><th>DATE</th><th>DRAWN</th><th>REVISION</th></tr><tr><td>E</td><td>10/23/23</td><td>KM</td><td>CLIENT COMMENT</td></tr><tr><td>F</td><td>11/03/23</td><td>YK</td><td>NEW SURVEY</td></tr><tr><td>G</td><td>11/28/23</td><td>KM</td><td>CLIENT COMMENTS</td></tr><tr><td>H</td><td>05/09/25</td><td>KM</td><td>CLIENT COMMENTS</td></tr><tr><td>I</td><td>05/16/25</td><td>JL</td><td>90% PZD REVIEW SET</td></tr><tr><td>J</td><td>07/10/25</td><td>KM</td><td>SURVEY UPDATE</td></tr><tr><td>L</td><td>11/12/25</td><td>RM</td><td>FIRE MARSHALL COMMENTS</td></tr><tr><td></td><td></td><td></td><td></td></tr></table> CLIENT: verizon A&E CONSULTANT, SITE ACQUISITION AND PERMITTING: AcomCONSULTING, INC verticalbridge VECTORENGINEERS POR TUMALT 11499 NE MCLOUGHLIN PKWY CASCADE LOCKS, OR 97104 GENERAL STRUCTURAL NOTES T-3	NO.	DATE	DRAWN	REVISION	E	10/23/23	KM	CLIENT COMMENT	F	11/03/23	YK	NEW SURVEY	G	11/28/23	KM	CLIENT COMMENTS	H	05/09/25	KM	CLIENT COMMENTS	I	05/16/25	JL	90% PZD REVIEW SET	J	07/10/25	KM	SURVEY UPDATE	L	11/12/25	RM	FIRE MARSHALL COMMENTS				
NO.	DATE	DRAWN	REVISION																																			
E	10/23/23	KM	CLIENT COMMENT																																			
F	11/03/23	YK	NEW SURVEY																																			
G	11/28/23	KM	CLIENT COMMENTS																																			
H	05/09/25	KM	CLIENT COMMENTS																																			
I	05/16/25	JL	90% PZD REVIEW SET																																			
J	07/10/25	KM	SURVEY UPDATE																																			
L	11/12/25	RM	FIRE MARSHALL COMMENTS																																			

US-OR-5099 - TUMALT

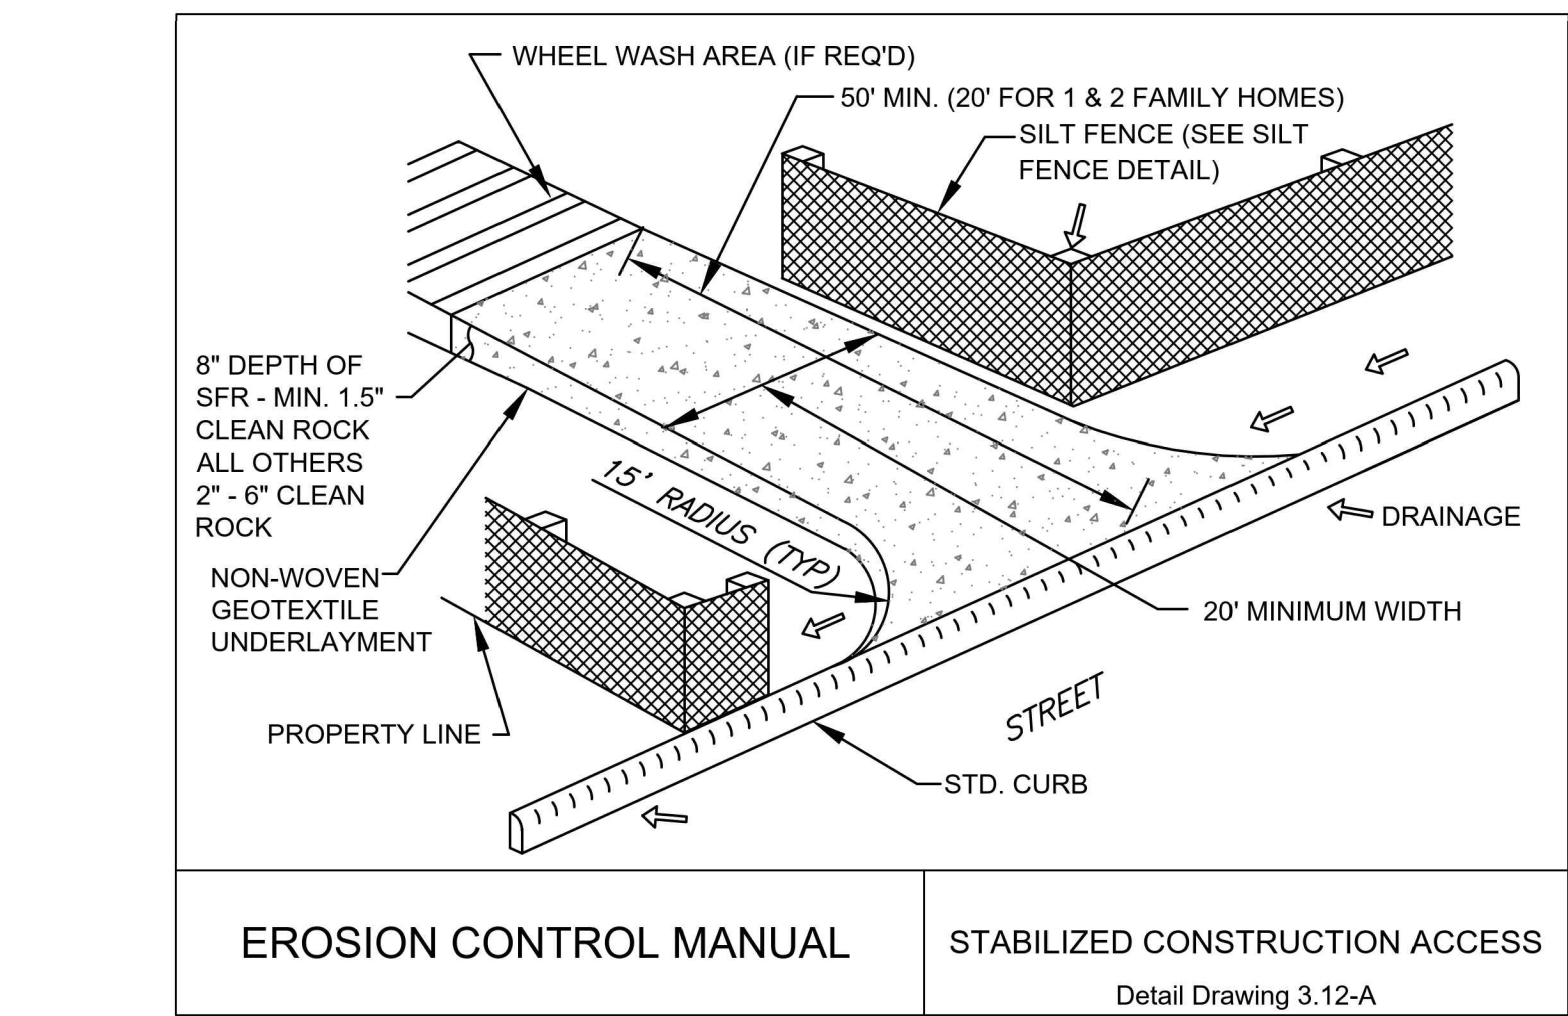




1 NTS

ELEVATION DERIVED USING
GPS. ACCURACY MEETS OR
EXCEEDS 1A STANDARDS AS
DEFINED ON THE FAA ASAC
INFORMATION SHEET 91:003

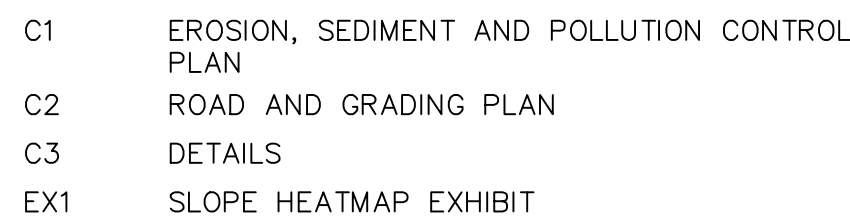


UNDERGROUND UTILITIES
EXIST IN THE AREA AND
UTILITY INFORMATION SHOWN
MAY BE INCOMPLETE. STATE
LAW REQUIRES THAT
CONTRACTOR CONTACT THE
ONE-CALL UTILITY LOCATE
SERVICE AT LEAST 48 HOURS
BEFORE STARTING ANY
CONSTRUCTION.

 

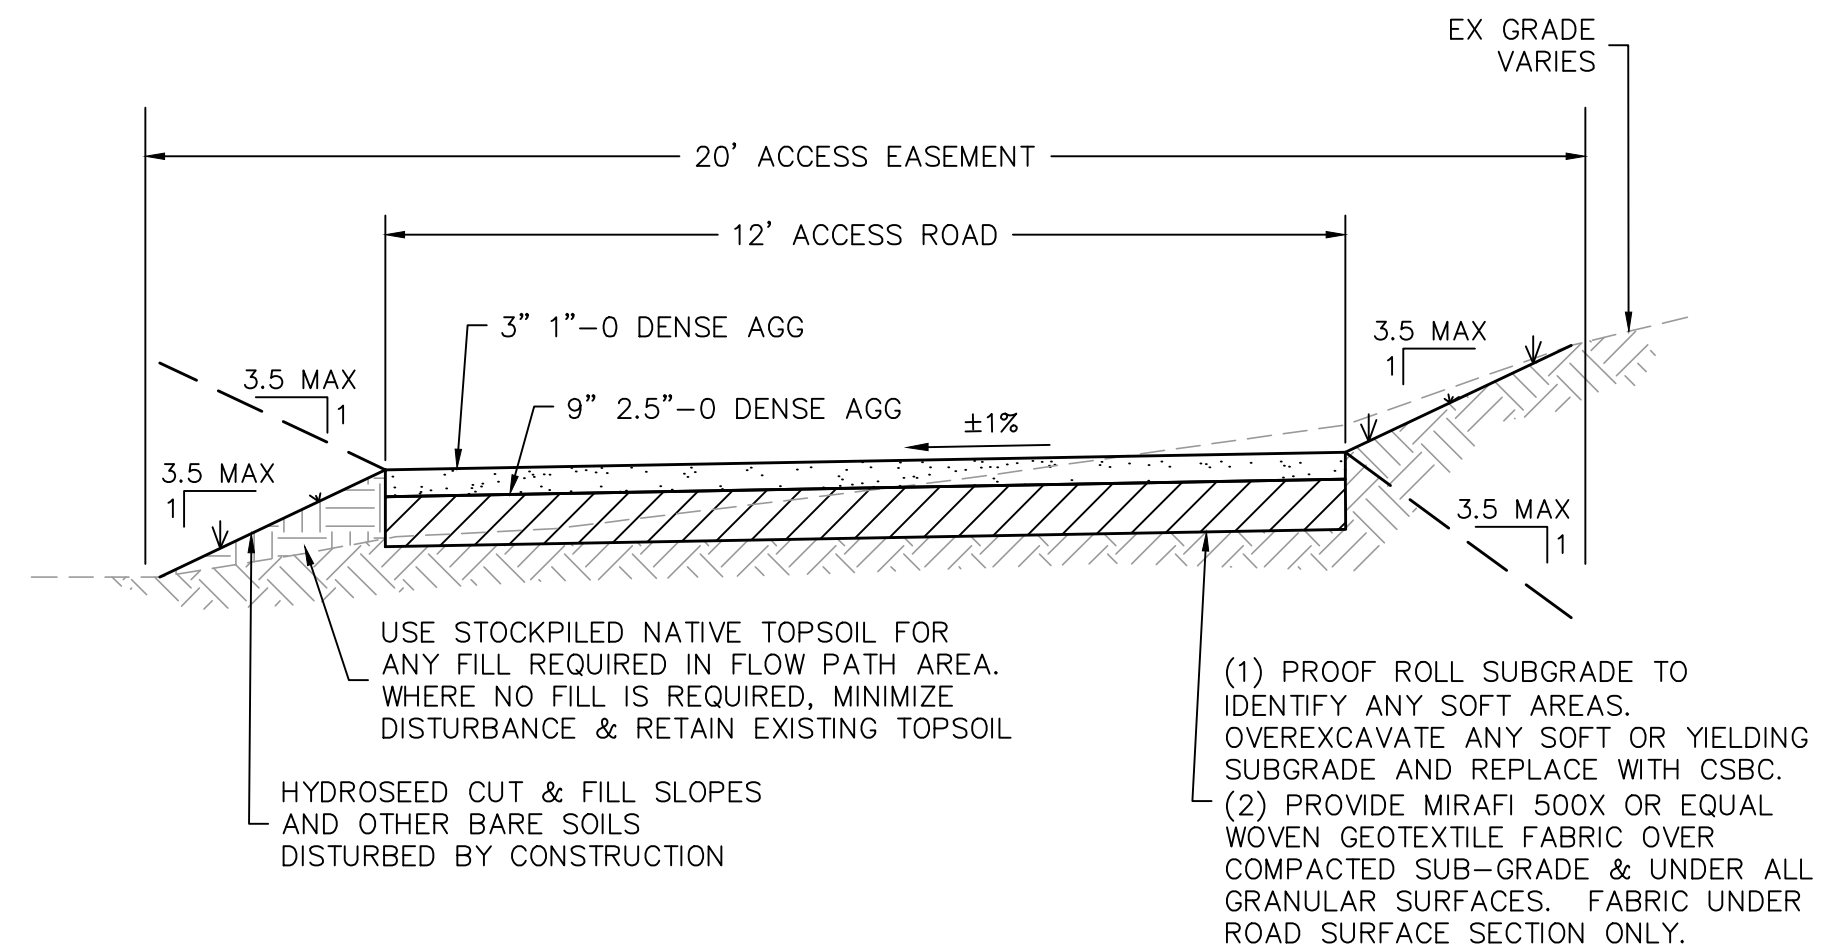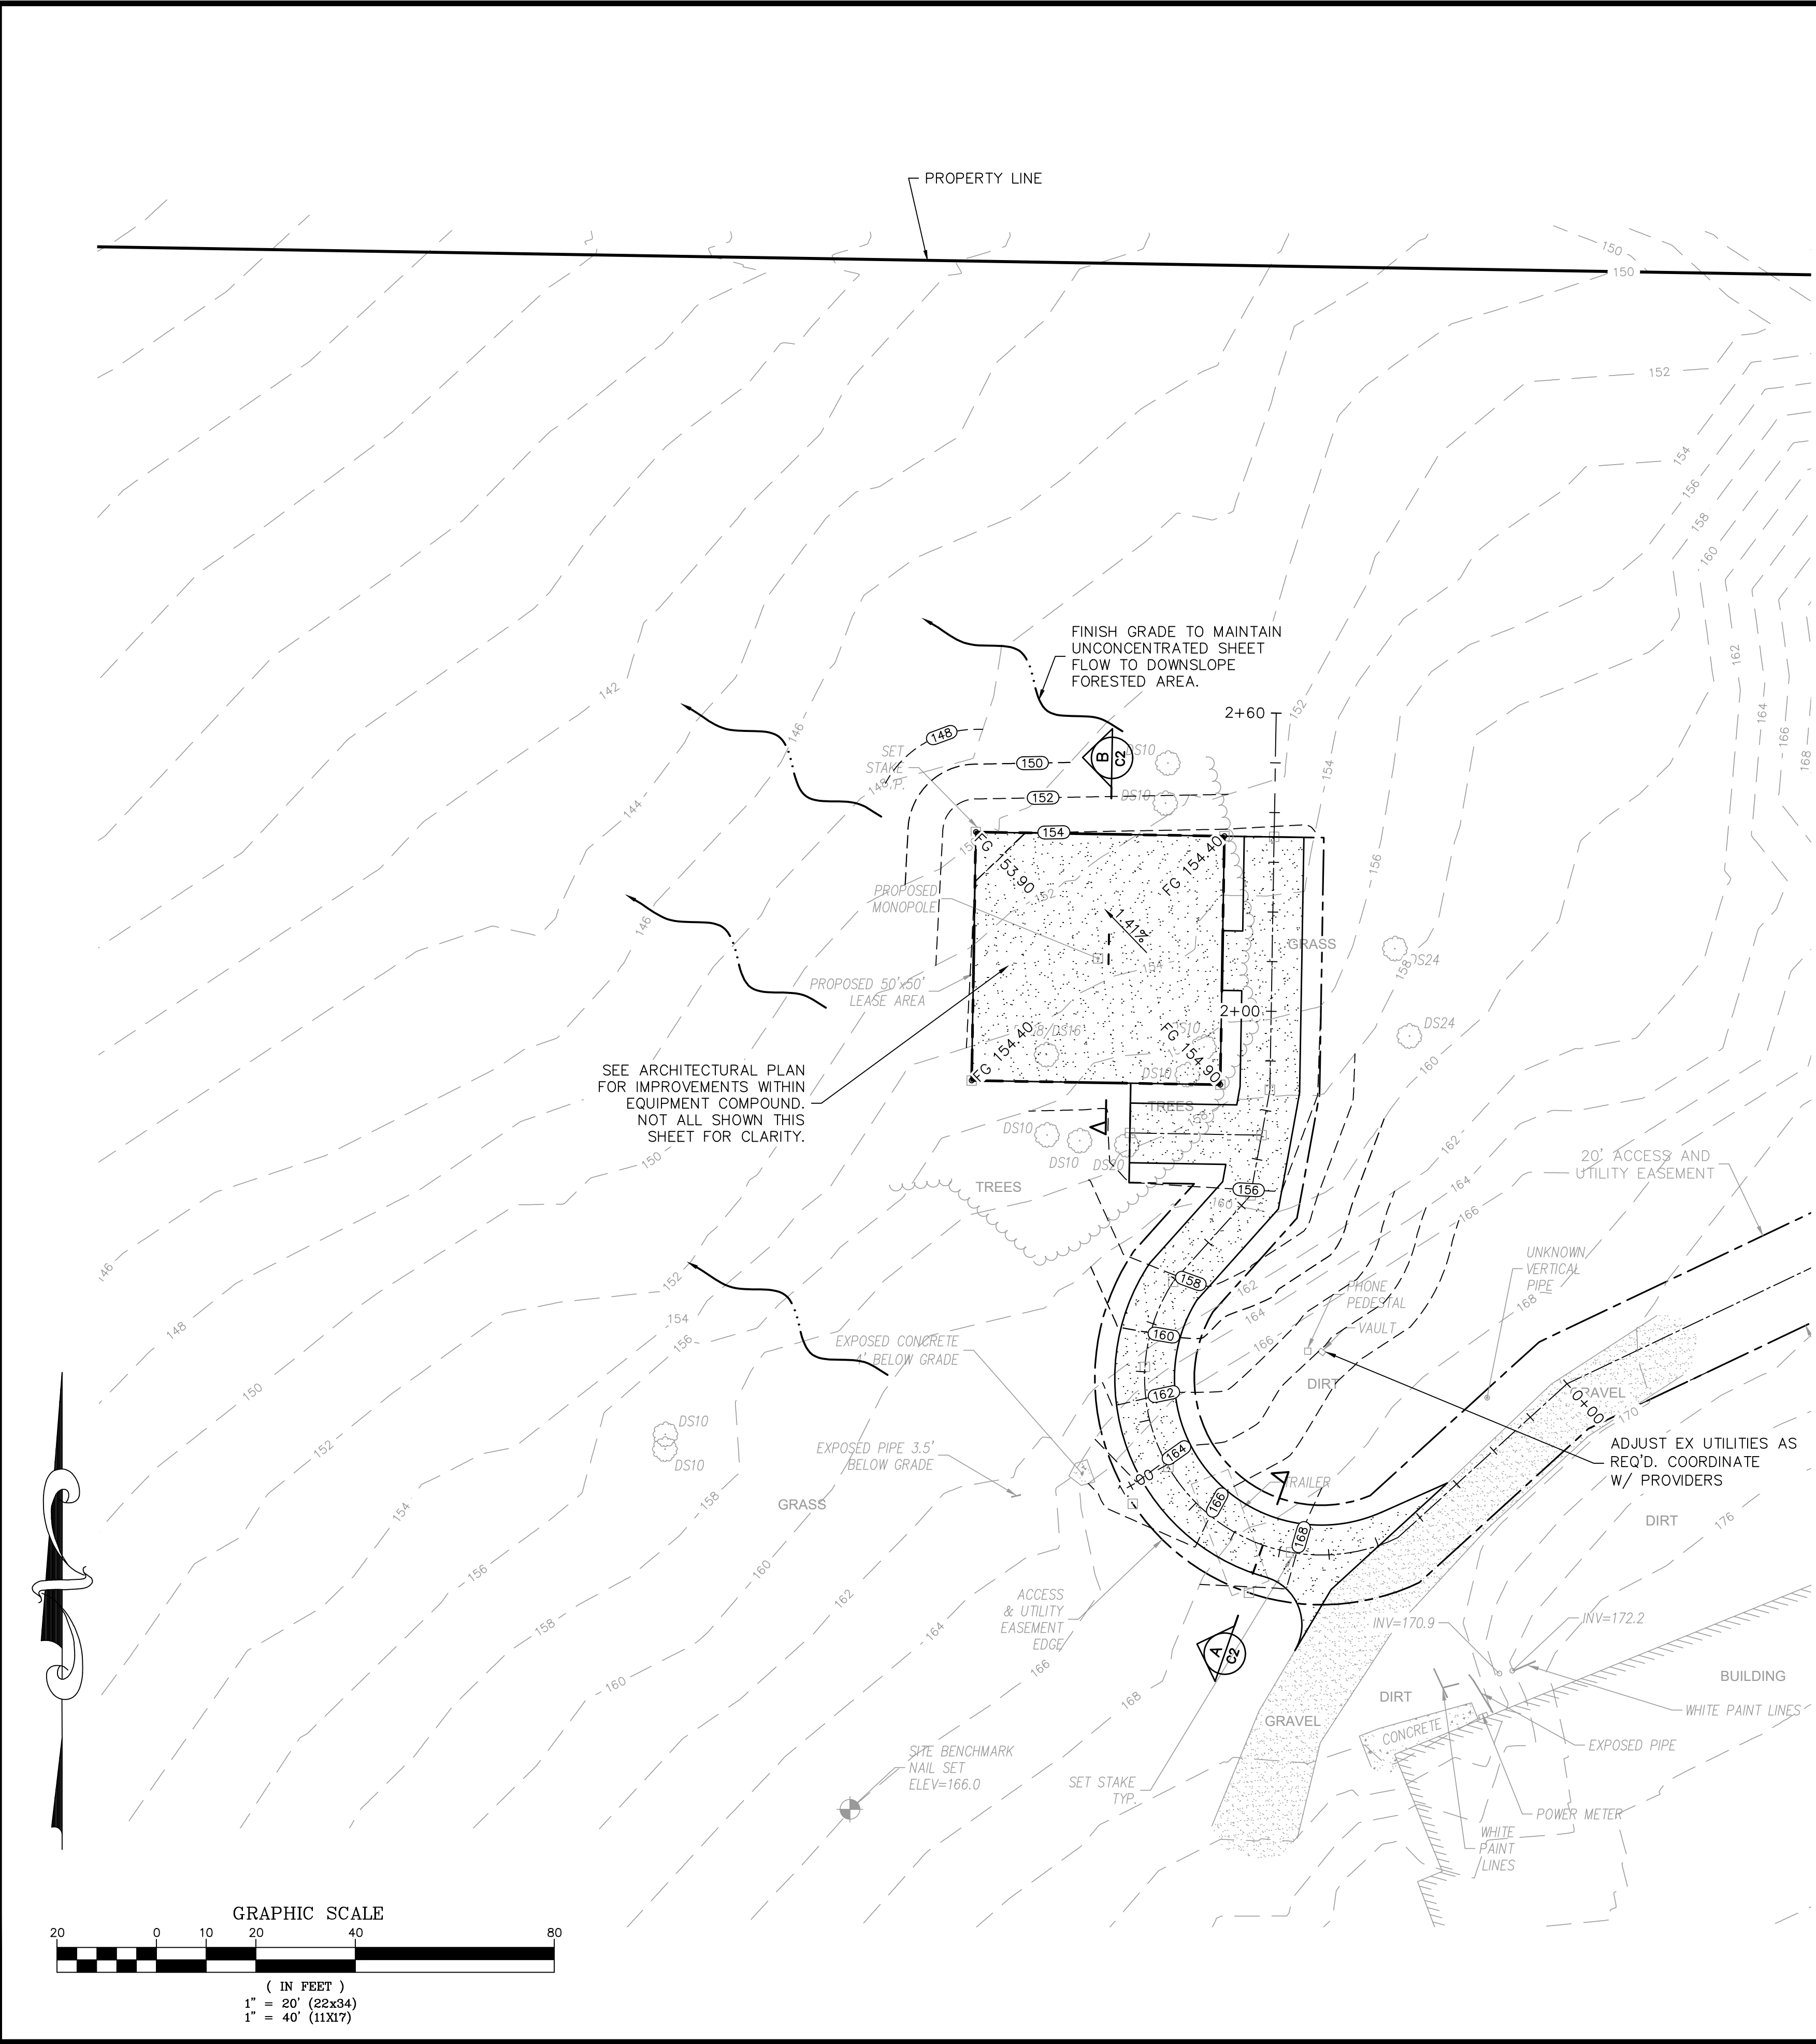

A ACCESS ROAD
NOT TO SCALE

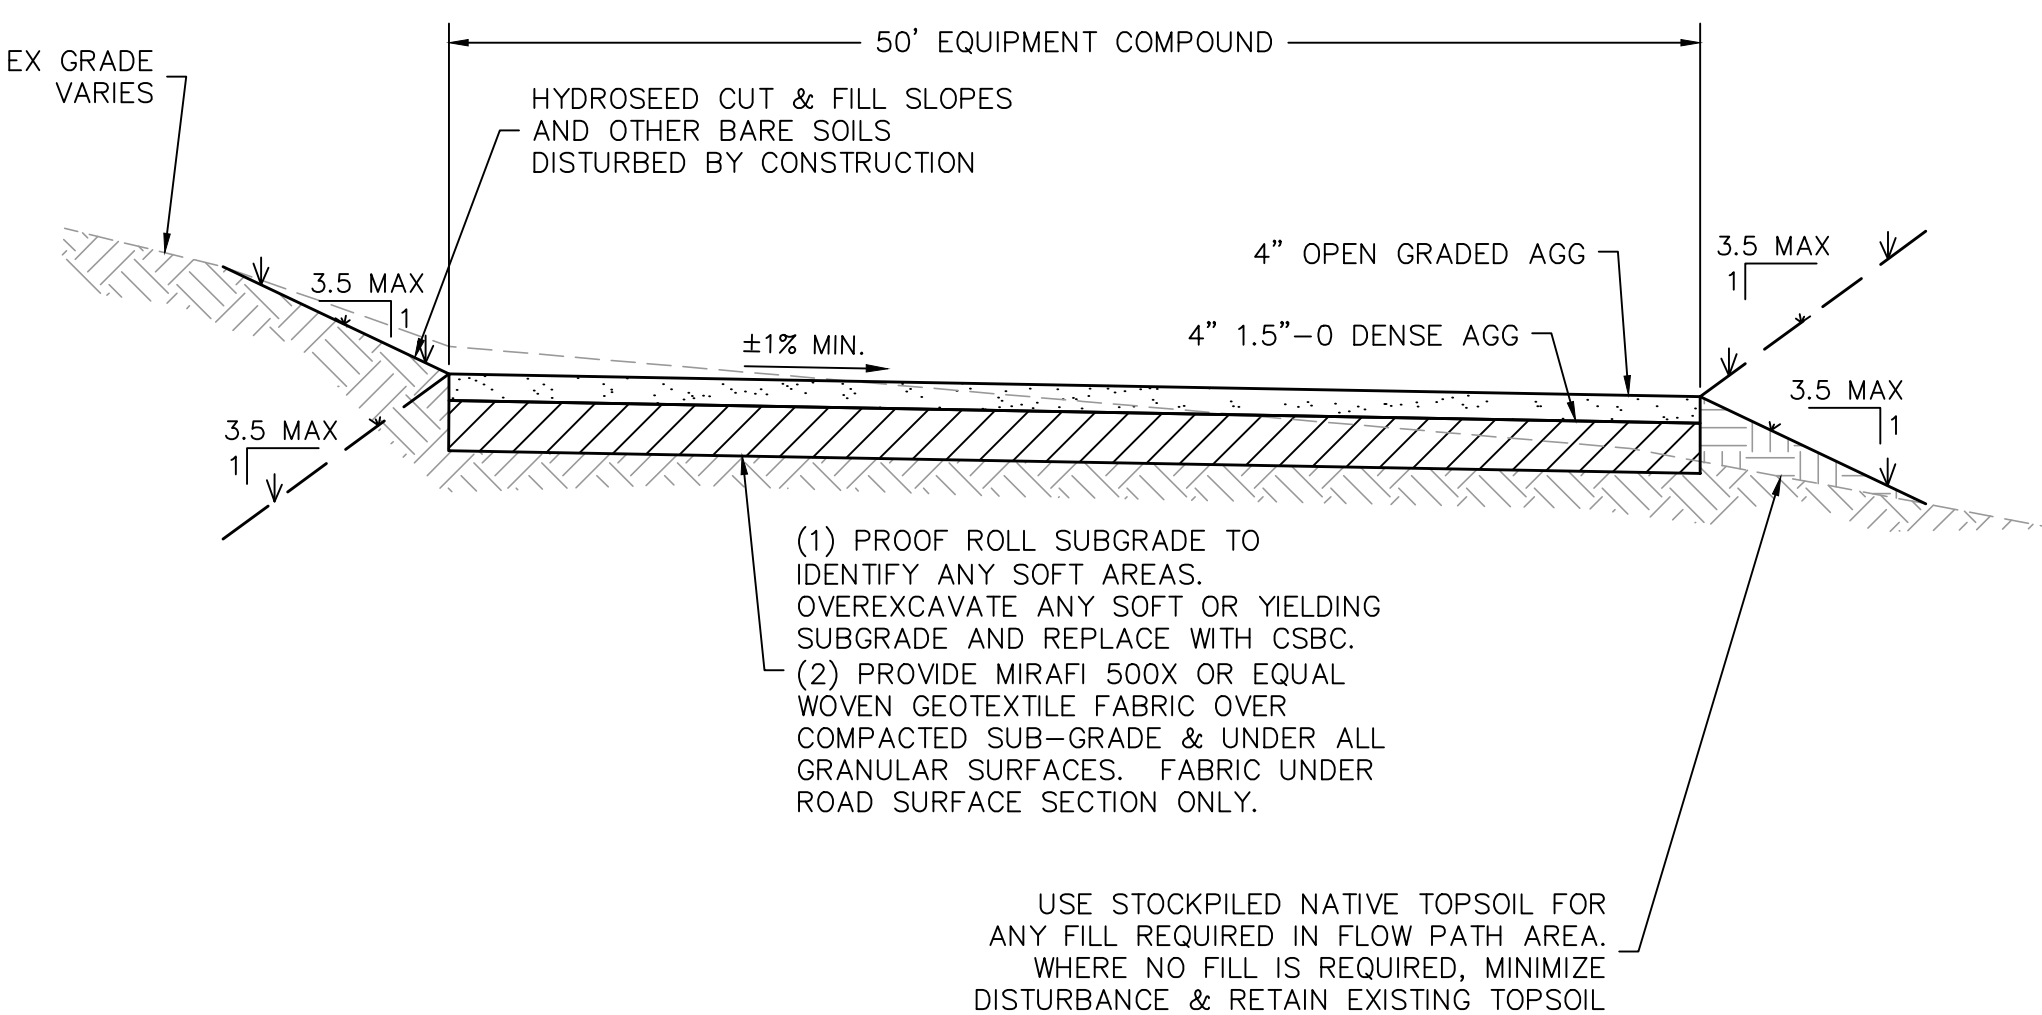

B EQUIPMENT COMPOUND
NOT TO SCALE

CAUTION!

UNDERGROUND UTILITIES EXIST IN THE AREA AND UTILITY INFORMATION SHOWN MAY BE INCOMPLETE. STATE LAW REQUIRES THAT CONTRACTOR CONTACT THE ONE-CALL UTILITY LOCATE SERVICE AT LEAST 48 HOURS BEFORE STARTING ANY CONSTRUCTION.

Know what's below.
Call before you dig.

THE TOWERS, LLC
750 PARK OF COMMERCE DRIVE
SUITE 200
BOCA RATON, FL 33487

145 SW 155th Street, Suite 102
Seattle, Washington 98166
Phone 206.244.4141
Fax 206.244.4455

SITE

US-OR-5099

TUMALT

11499 NE McLOUGHLIN PKWY
CASCADE LOCKS, OR 97014
MULTNOMAH COUNTY

THIS DRAWING WAS CREATED FOR THE EXCLUSIVE USE OF THE CLIENT NAMED HEREON, AND IS NOT TO BE USED IN WHOLE OR IN PART WITHOUT WRITTEN AUTHORIZATION FROM S4D CLIENT.

© 2025 DUNCANSON COMPANY, INC.

FIELD CREW:	CR/JW
FIELD BOOK:	657/130
DRAWN BY:	DLS
JOB #:	99544.3035
DATE:	9/25/2025

REVISIONS		
DATE	DESCRIPTION	BY

RENEWS: 12/31/25

SHEET TITLE



ROAD AND GRADING PLAN

SEC 2, TWP 1 N, RNG 6 E, WM

SHEET NUMBER


C2

FILENAME: X:\PROJECTS\1999 PROJECTS\99544\LDT 3000-3099\995443035 US-OR-5099 TUMALT\# C3D\995443035 MODEL.DWG
PRINT DATE: Thursday, September 25, 2025 2:28:45 PM; LAST SAVE BY: DANS; VERSION: AUTODESK CIVIL 3D 2021

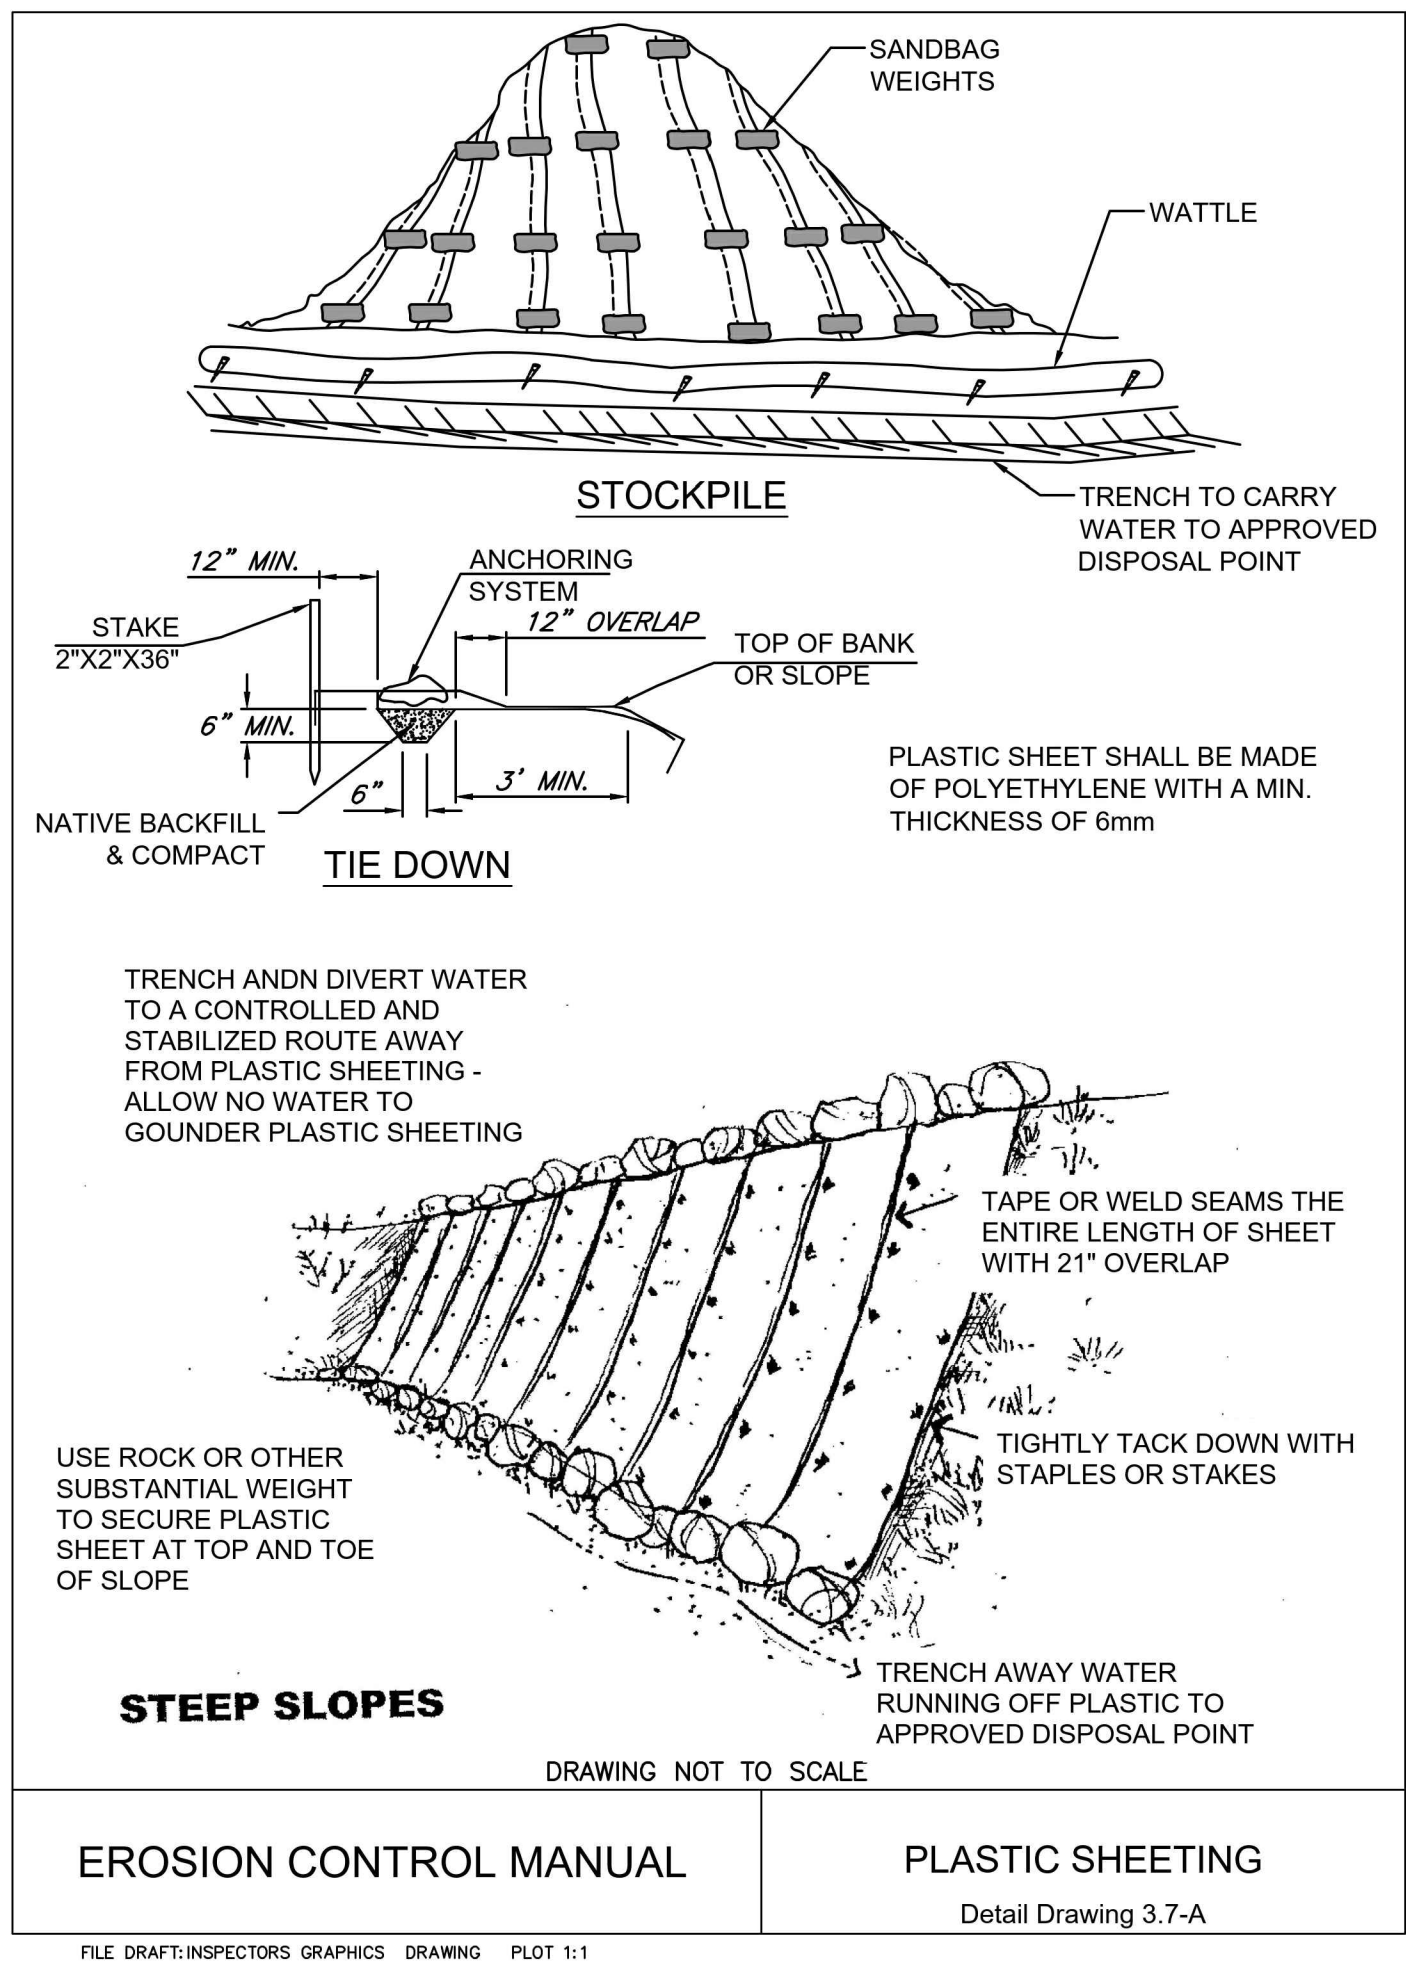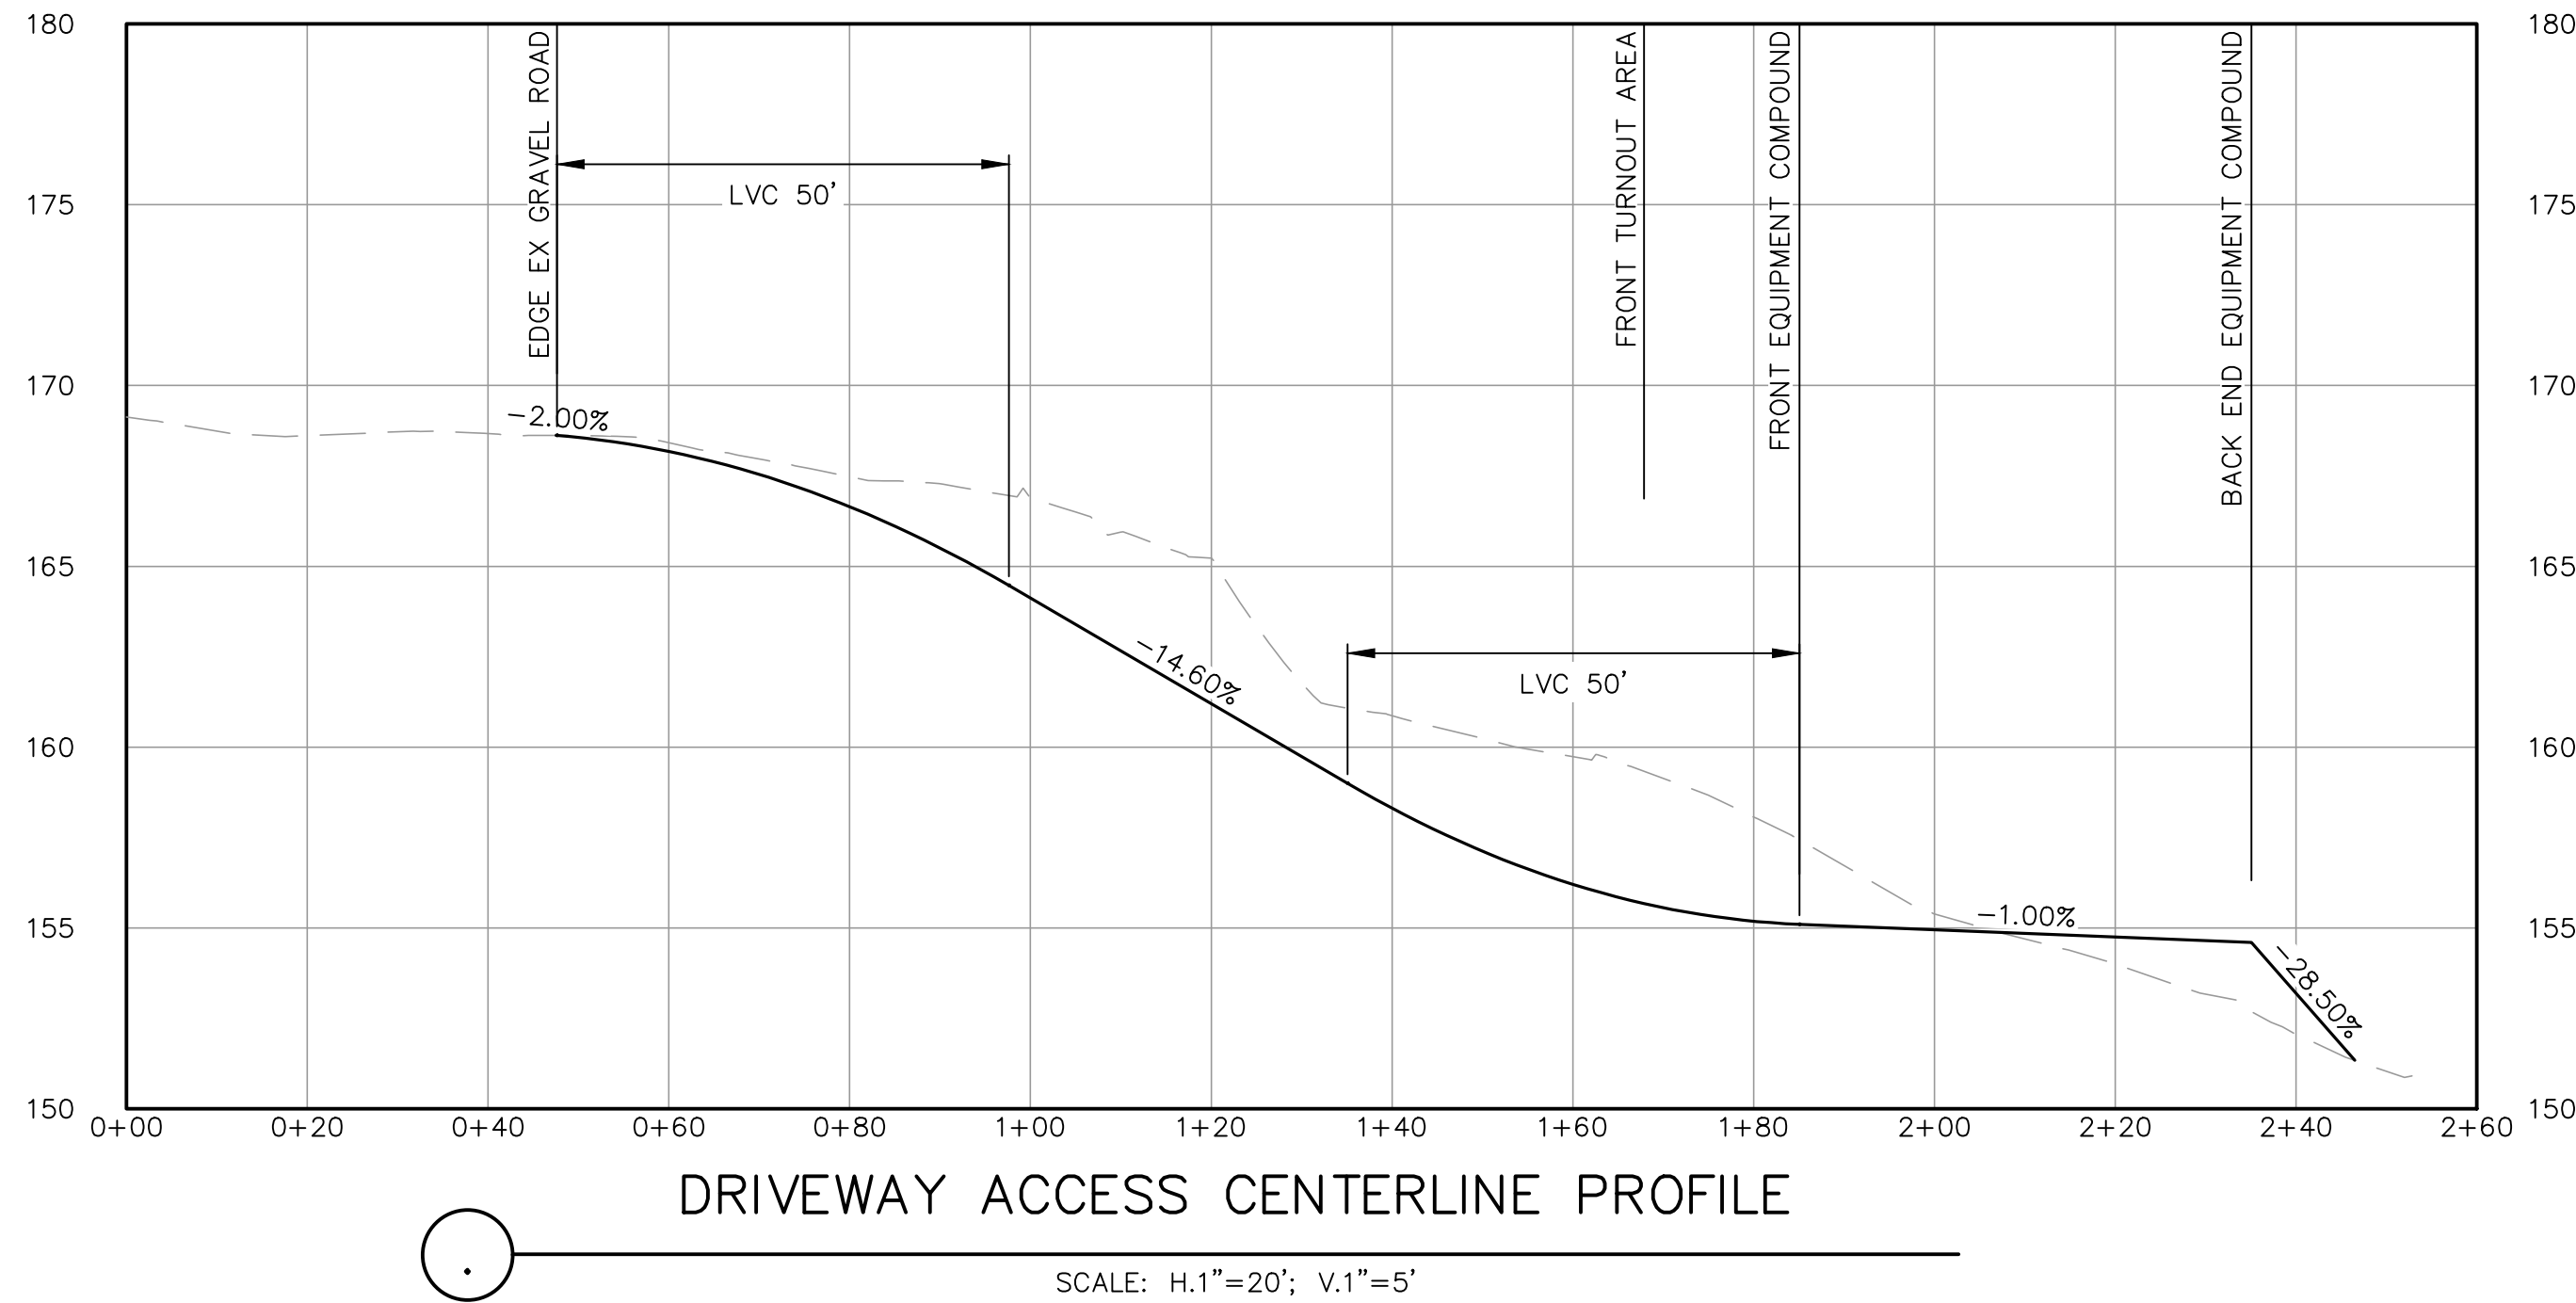

PLASTIC COVERING

NOT TO SCALE

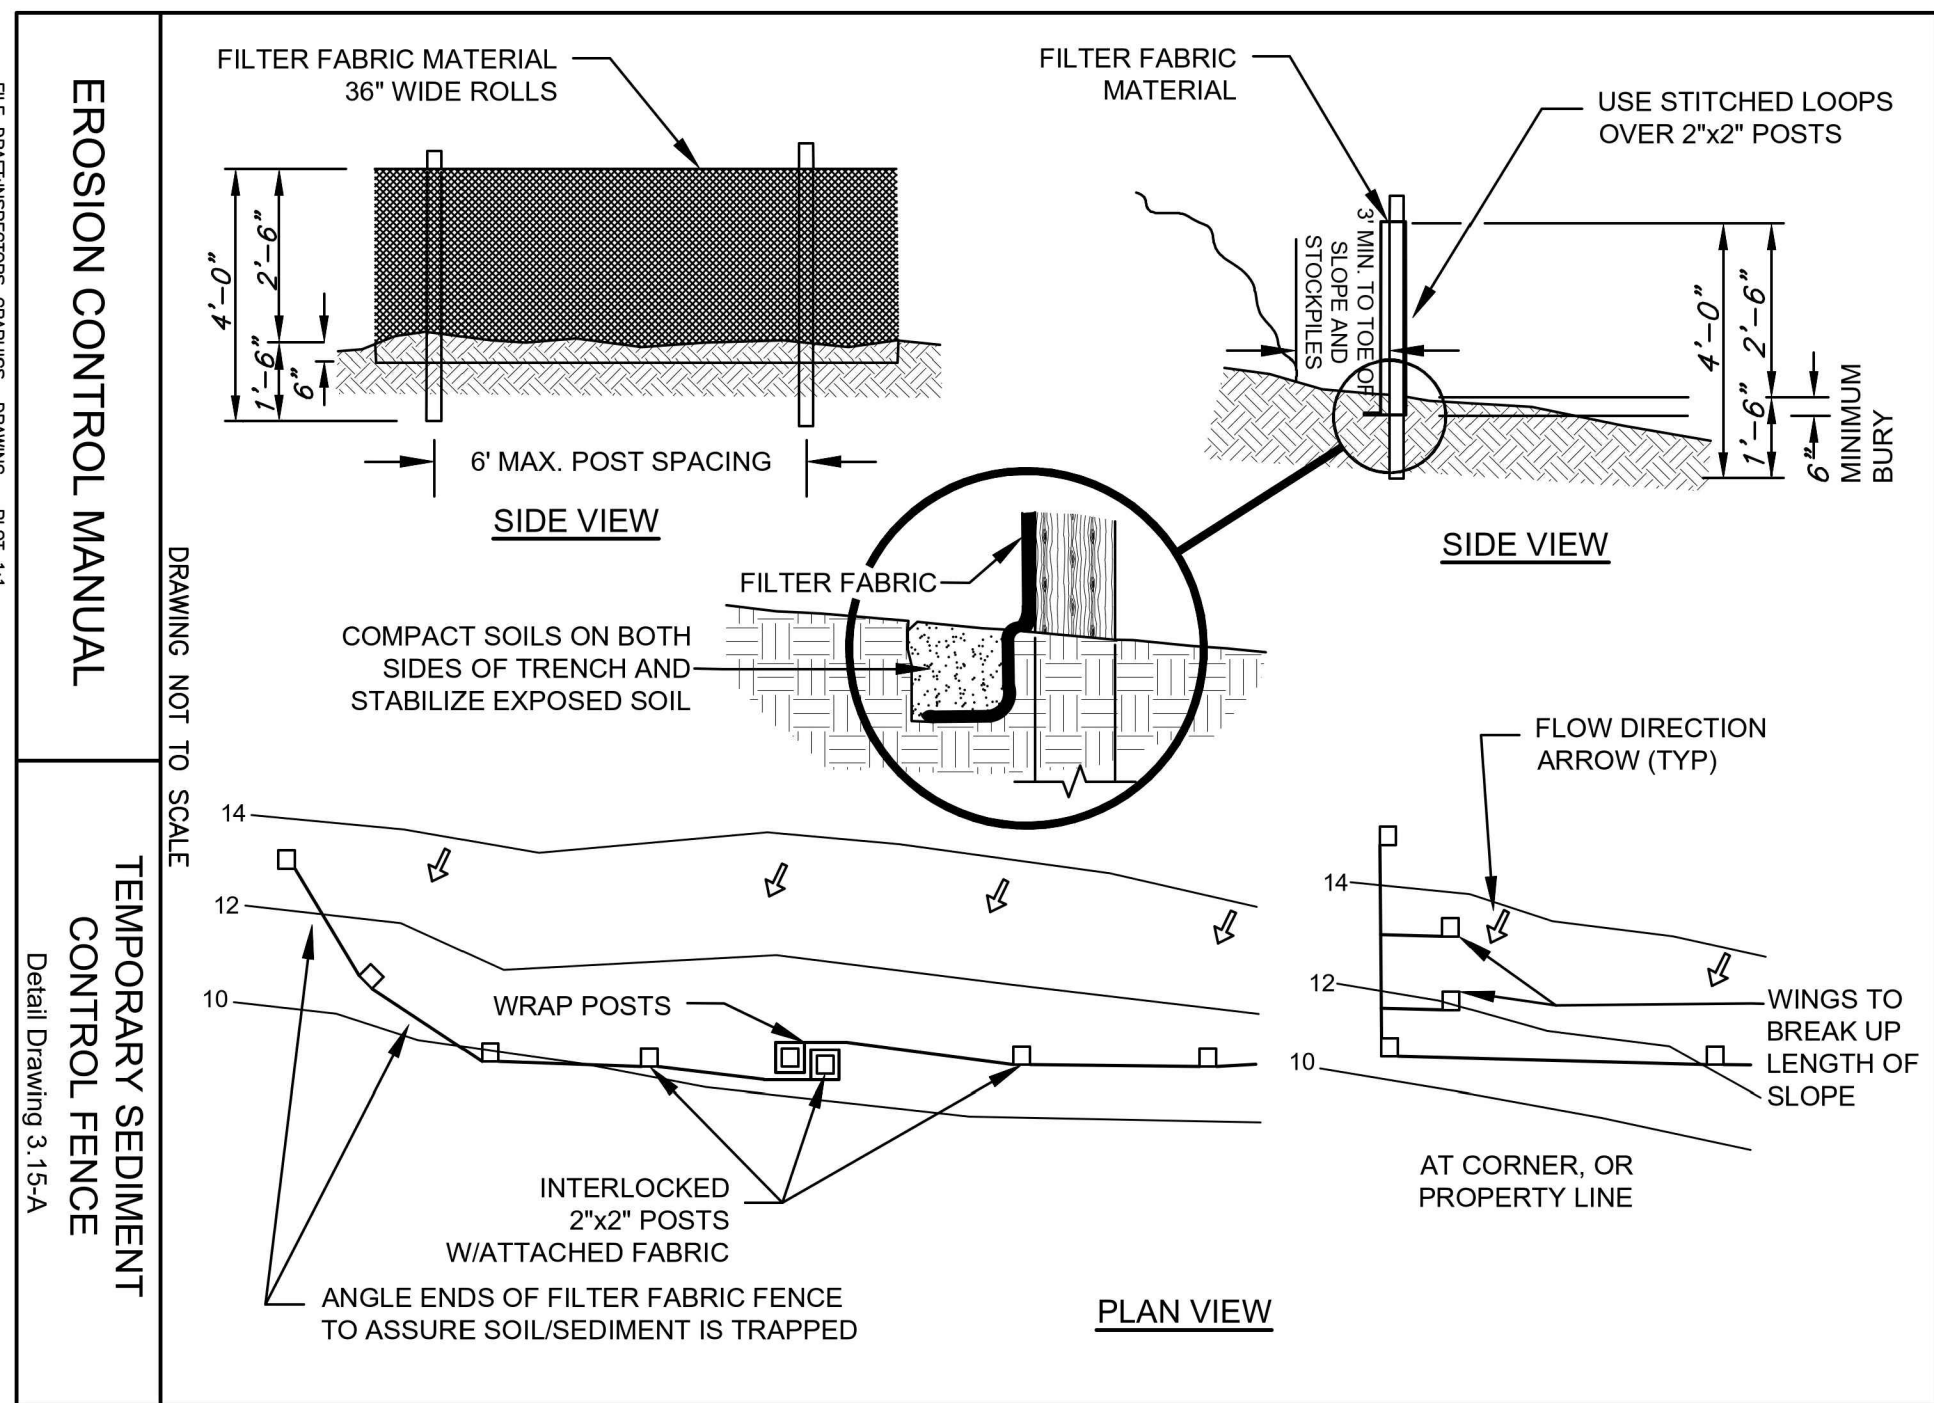

SILT FENCE

NOT TO SCALE


CAUTION!
UNDERGROUND UTILITIES
EXIST IN THE AREA AND
UTILITY INFORMATION SHOWN
MAY BE INCOMPLETE. STATE
LAW REQUIRES THAT
CONTRACTOR CONTACT THE
ONE-CALL UTILITY LOCATE
SERVICE AT LEAST 48 HOURS
BEFORE STARTING ANY
CONSTRUCTION.



THE TOWERS, LLC
750 PARK OF COMMERCE DRIVE
SUITE 200
BOCA RATON, FL 33487

verizon

Acom
CONSULTING INC.

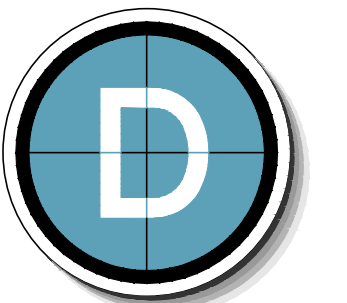

DUNCANSON
Company, Inc.

145 SW 155th Street, Suite 102
Seattle, Washington 98166
Phone 206.244.4141
Fax 206.244.4455


SITE
US-OR-5099
TUMALT
11499 NE McLOUGHLIN PKWY
CASCADE LOCKS, OR 97014
MULTNOMAH COUNTY

THIS DRAWING WAS CREATED FOR THE
EXCLUSIVE USE OF THE CLIENT NAMED HEREON,
AND IS NOT TO BE USED IN WHOLE OR IN PART
WITHOUT WRITTEN AUTHORIZATION FROM
SAB CLIENT.
© 2025 DUNCANSON COMPANY, INC.

FIELD CREW:	CR/JW
FIELD BOOK:	657/130
DRAWN BY:	DLS
JOB #:	99544.3035
DATE:	9/25/2025


REVISIONS

DATE	DESCRIPTION	BY

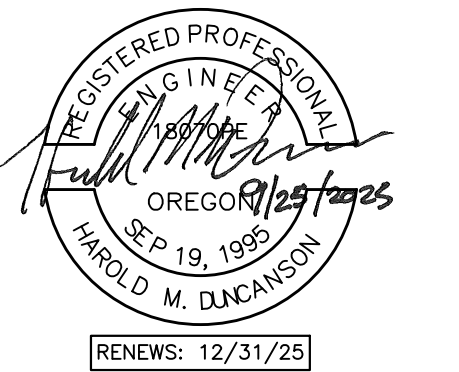

SHEET TITLE
ADDITIONAL DETAILS
SEC 2, TWP 1 N, RNG 6 E, WM

SHEET NUMBER
C3

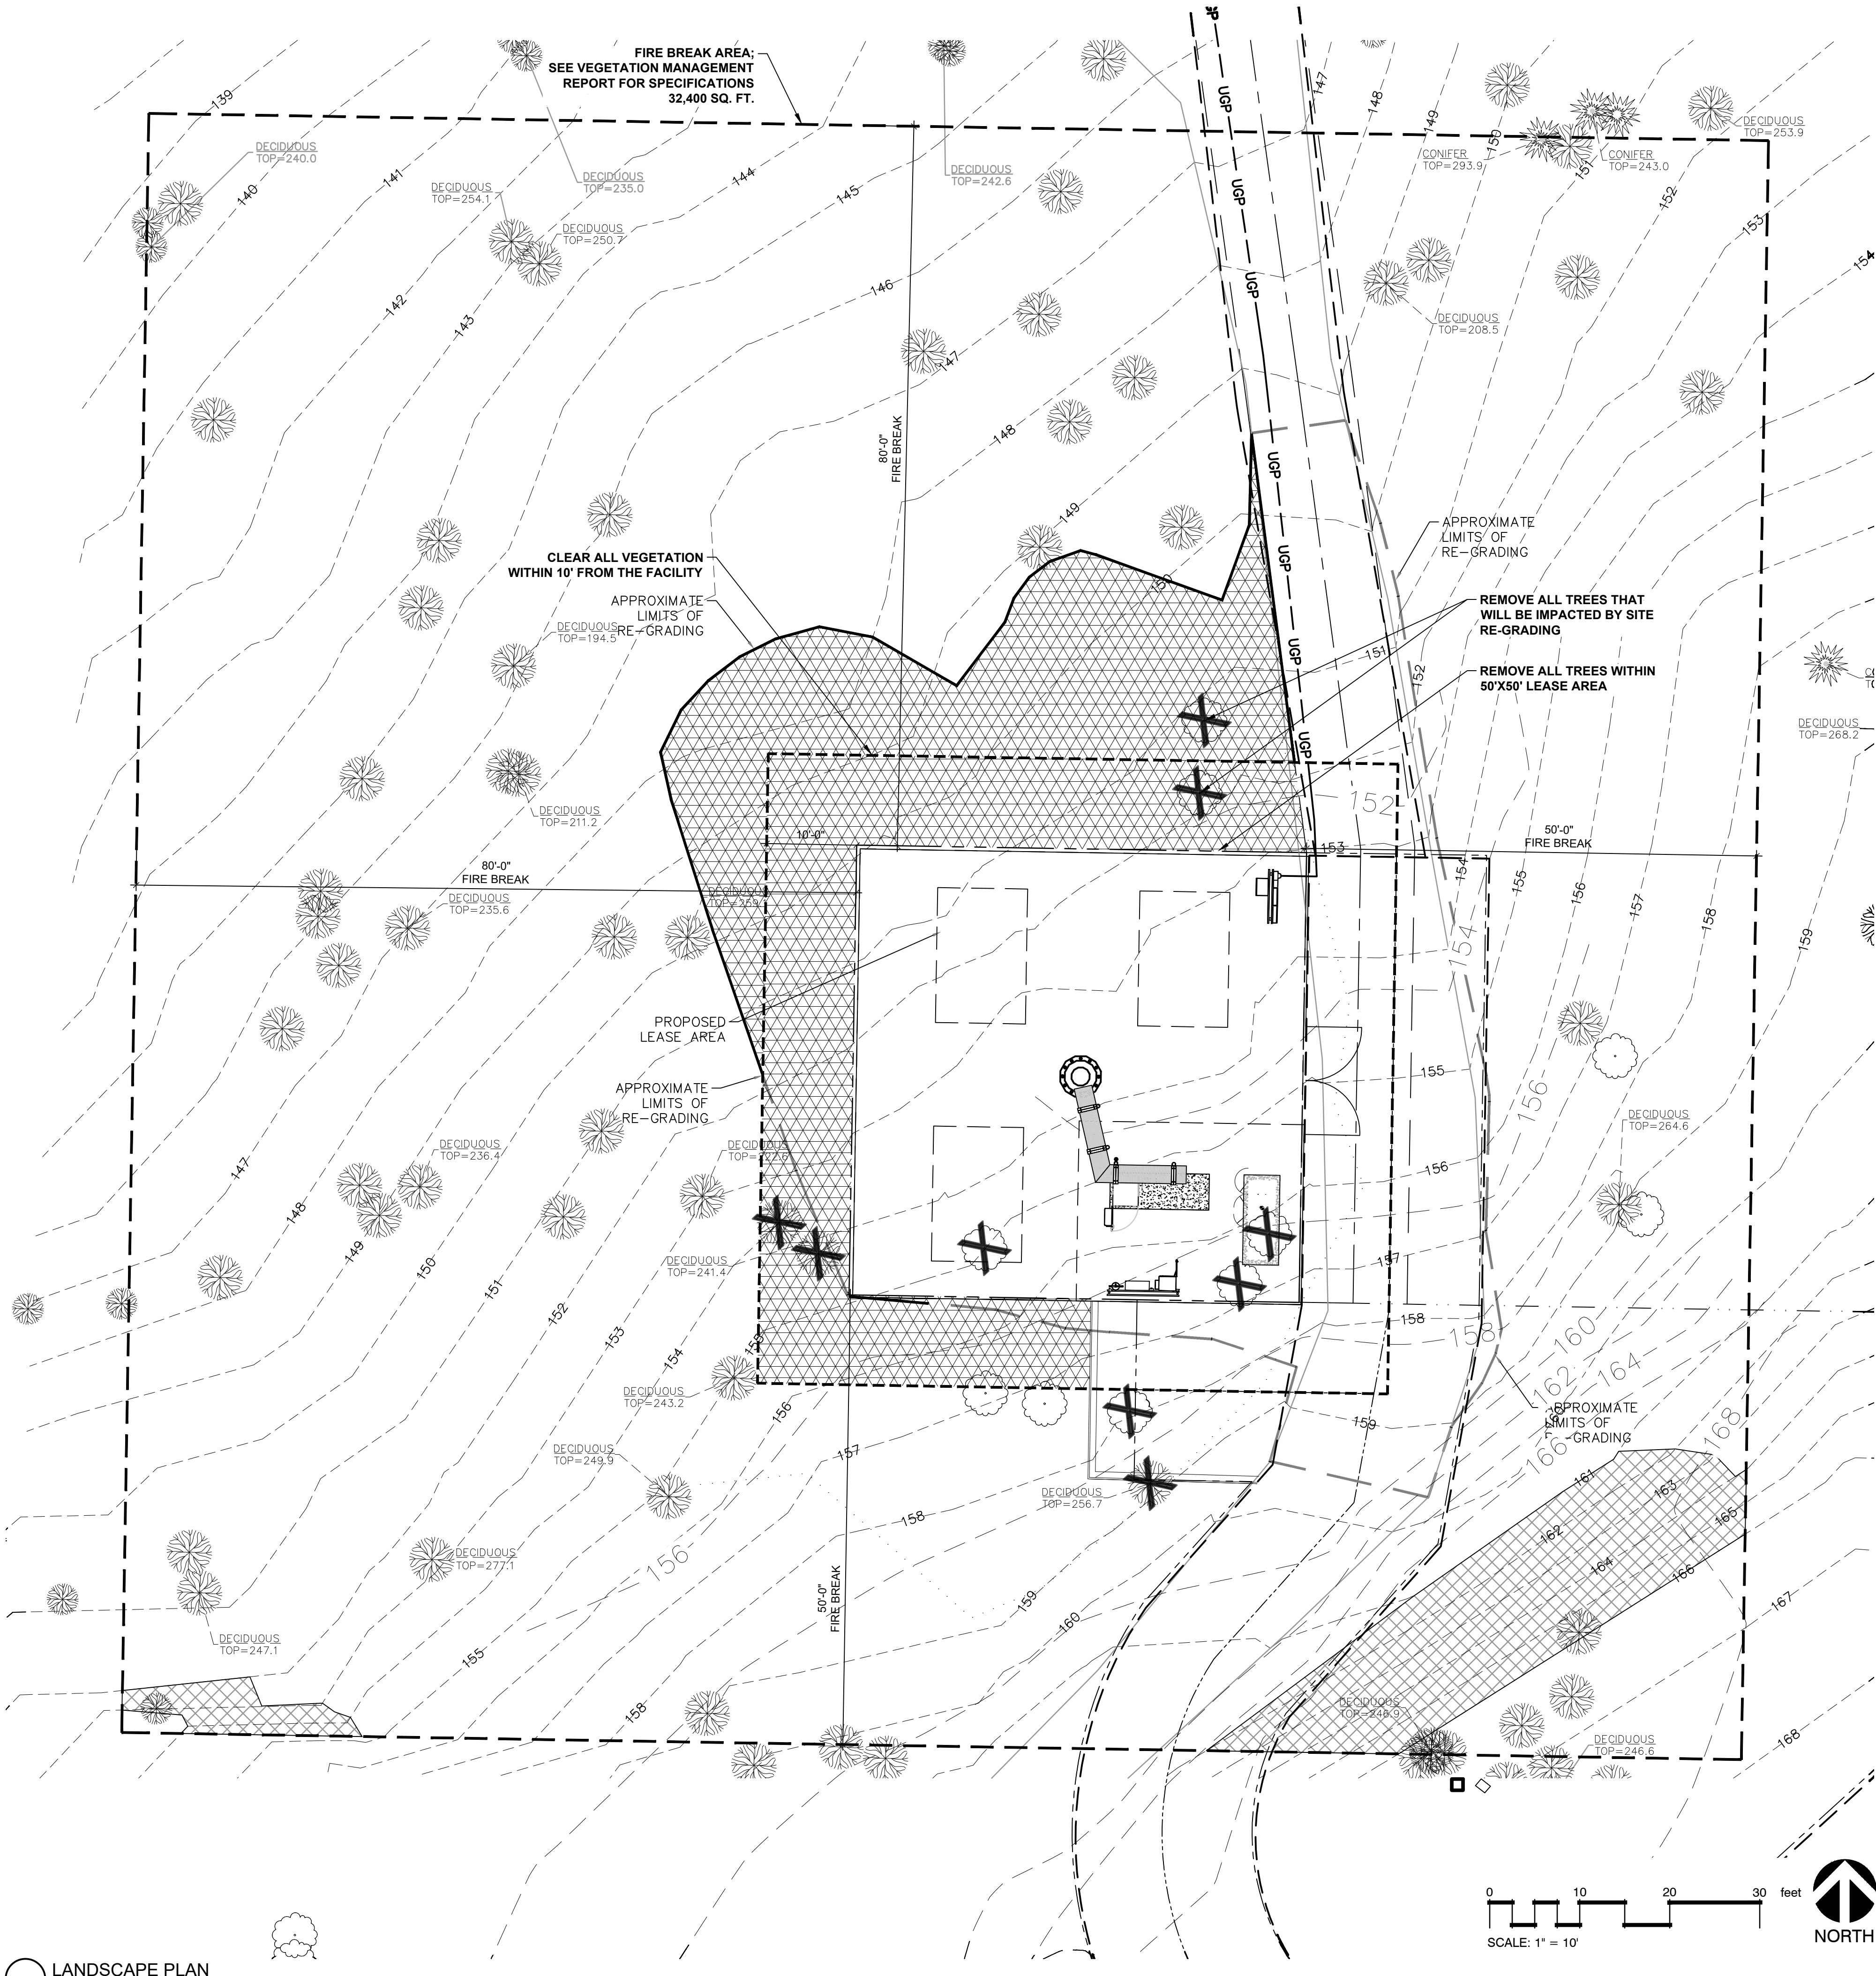

LEGEND

- AREA TO BE COVERED WITH 2"-3" OF RE-USED DUFF (DECOMPOSED ORGANIC FOREST FLOOR MATERIAL) 2757 SQ. FT.
- TREES TO BE REMOVED

LANDSCAPE SCREENING:

NO NEW PLANTING IS PROPOSED TO SCREEN THE FACILITY. EXISTING TREES WILL PROVIDE ADEQUATE SCREENING AND WOULD ANYWAY INHIBIT ANY NEW PLANTING FROM GETTING ESTABLISHED.

NOTE:
ALL EXISTING CONDITIONS REFLECTED IN DRAWINGS ARE DERIVED FROM SURVEY BY AMBIT, DATED 04/23/25. PREVIOUS AS-BUILT DRAWINGS AERIAL IMAGES, PHOTOS AND FIELD VERIFIED DATA.

PRELIMINARY DRAWINGS
NOT FOR CONSTRUCTION

NO.	DATE	DRAWN	REVISION
E	10/23/23	KM	CLIENT COMMENT
F	11/03/23	YK	NEW SURVEY
G	11/28/23	KM	CLIENT COMMENTS
H	05/09/25	KM	CLIENT COMMENTS
I	05/16/25	JL	90% PZD REVIEW SET
J	07/10/25	KM	SURVEY UPDATE
L	11/12/25	RM	FIRE MARSHALL COMMENTS

CLIENT:



A&E CONSULTANT, SITE ACQUISITION AND PERMITTING:



POR
TUMALT

11499 NE MCLOUGHLIN PKWY
CASCADE LOCKS, OR 97104

OVERALL
SITE PLAN

A-1



FIRE PROTECTION REQUIREMENTS:

MEETS THE FIRE PROTECTION REQUIREMENTS OF MCC 38.7305, WHICH INCLUDES THE REQUIREMENTS DESCRIBED BELOW. THIS REQUIREMENT IS DUE TO THE SUBJECT PROPERTY BEING LOCATED WITHIN 500 FEET OF LANDS DESIGNATED IN GGF. [MCC 38.7300(C)(4)]

a. THE FENCED AREA WHERE THE EQUIPMENT STORAGE CABINET(S) WOULD BE LOCATED MUST BE SETBACK AT LEAST 50 FEET FROM SLOPES EXCEEDING 30% GRADE IN ORDER TO MINIMIZE THE RISKS ASSOCIATED WITH WILDFIRE.


b. A DEFENSIBLE SPACE (FIRE) FUEL BREAK OF AT LEAST 50 FEET SHALL SURROUND THE FENCED AREA WHERE THE EQUIPMENT STORAGE CABINET(S) WOULD BE LOCATED. HAZARDOUS FUELS SHALL BE REMOVED AND IRRIGATED OR FIRE RESISTANT VEGETATION MAY BE PLANTED WITHIN THE FUEL BREAK. TREES SHOULD BE SPACED GREATER THAN 15 FEET BETWEEN CROWNS AND PRUNED. ACCUMULATED LEAVES AND OTHER DEAD VEGETATION SHALL BE REMOVED FROM BENEATH TREES.


c. IF SLOPES EXCEED 10% IN THE SURROUNDING AREA, THE FIRE FUEL BREAK MUST BE EXTENDED DOWN THE SLOPE ACCORDING TO MCC 38.7305(B)(1).

d. ACCESS DRIVES SHALL BE A MINIMUM OF 12 FEET IN WIDTH AND NOT EXCEED A GRADE OF 12 PERCENT. TURNOUTS SHALL BE PROVIDED A MINIMUM OF EVERY 500 FEET. ACCESS DRIVES SHALL BE MAINTAINED TO A LEVEL THAT IS PASSABLE TO FIRE EQUIPMENT. [MCC 38.7305(E)]

e. UTILITY SUPPLY SYSTEMS SHALL BE UNDERGROUND WHENEVER POSSIBLE. ROOF OF STRUCTURES SHALL BE CONSTRUCTED OF FIRE-RESISTANT MATERIALS, SUCH AS ASPHALT SHINGLES. [MCC 38.7305(G) & (H)]

PARENT PARCEL
ZONING: GGR2
JURISDICTION: MULTNOMAH COUNTY
APN: 1N6202B-00100

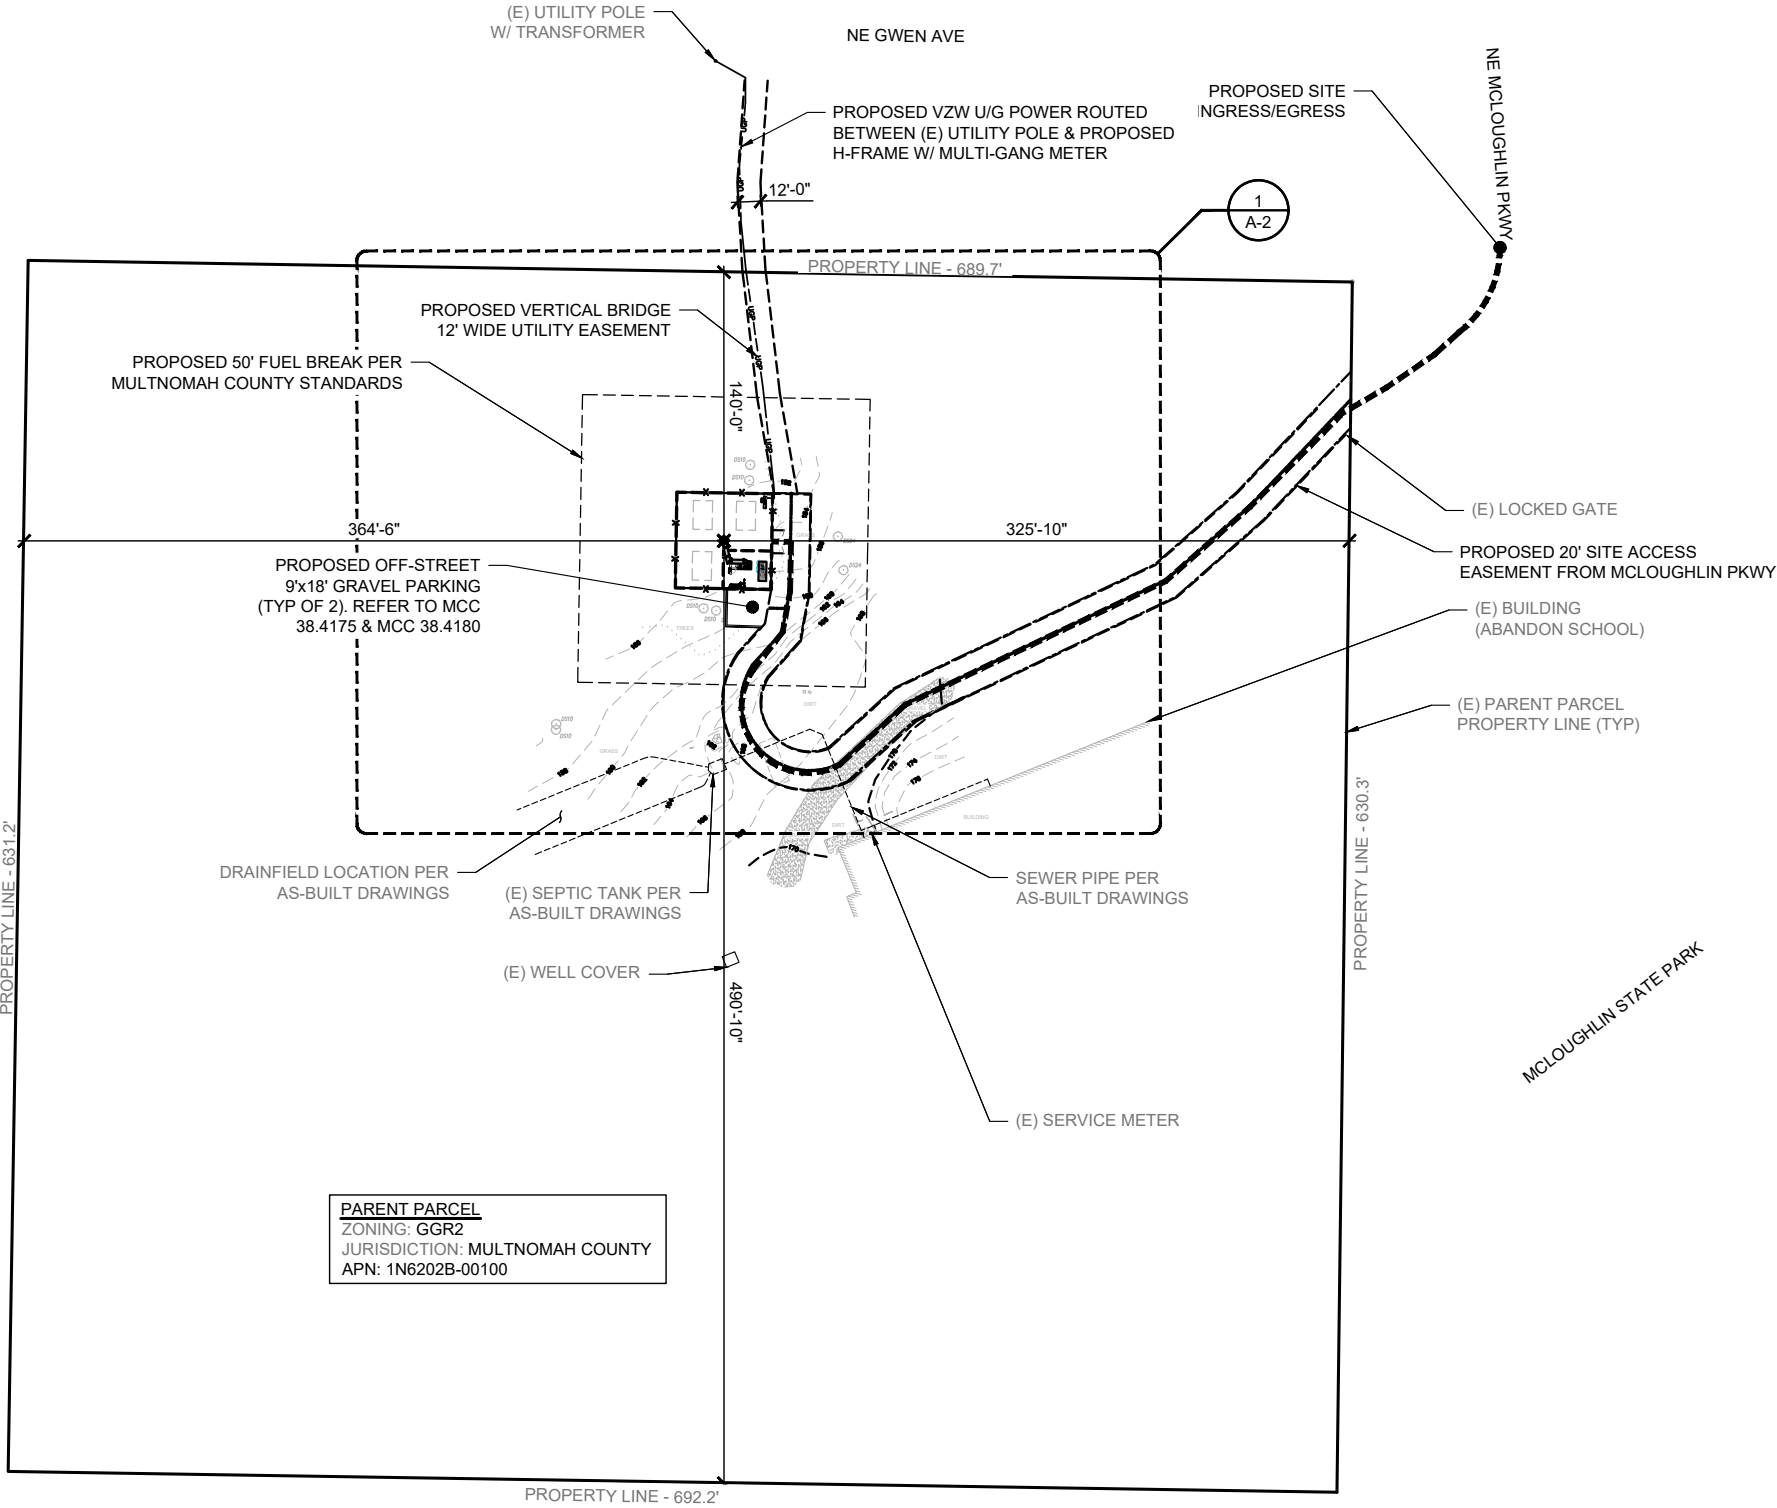

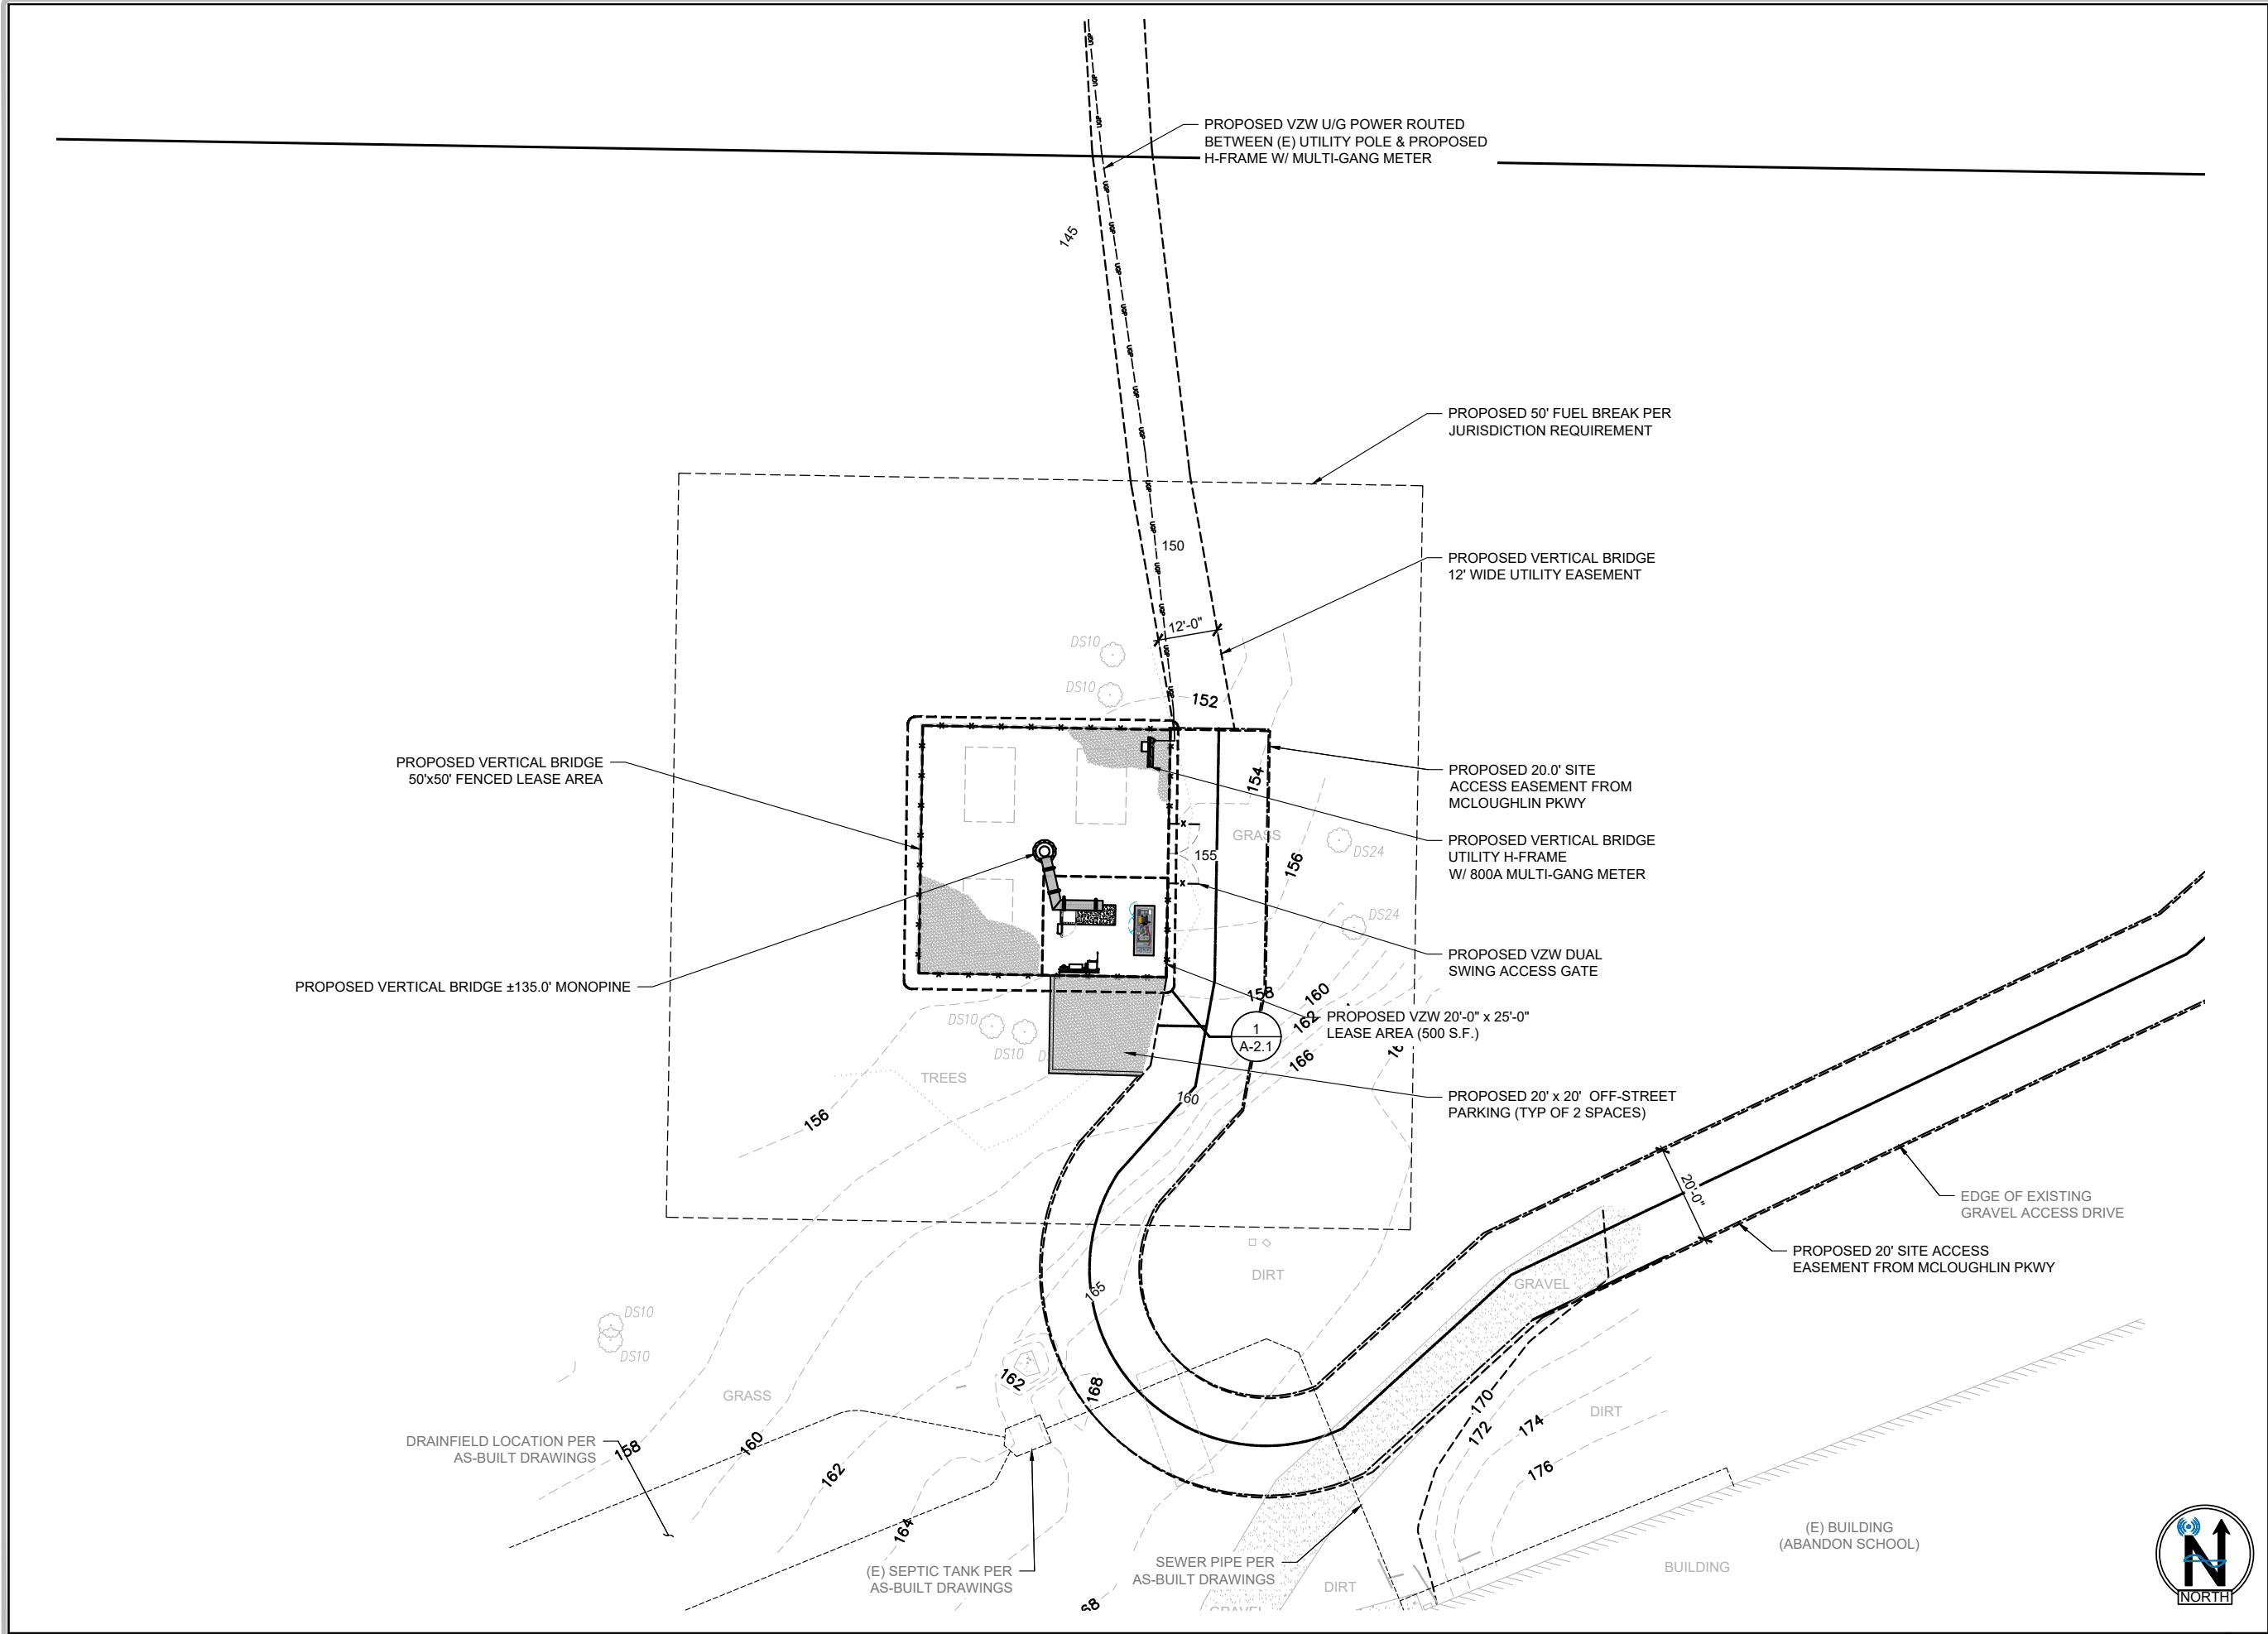

PRELIMINARY DRAWINGS
NOT FOR CONSTRUCTION

NO.	DATE	DRAWN	REVISION
E	10/23/23	KM	CLIENT COMMENT
F	11/03/23	YK	NEW SURVEY
G	11/28/23	KM	CLIENT COMMENTS
H	05/09/25	KM	CLIENT COMMENTS
I	05/16/25	JL	90% PZD REVIEW SET
J	07/10/25	KM	SURVEY UPDATE
L	11/12/25	RM	FIRE MARSHALL COMMENTS

CLIENT:

verizon

A&E CONSULTANT, SITE ACQUISITION AND PERMITTING:

Acom
CONSULTING, INC


verticalbridge

VECTOR
ENGINEERS


POR TUMALT
11499 NE MCLOUGHLIN PKWY
CASCADE LOCKS, OR 97104

ENLARGED SITE PLAN

A-2

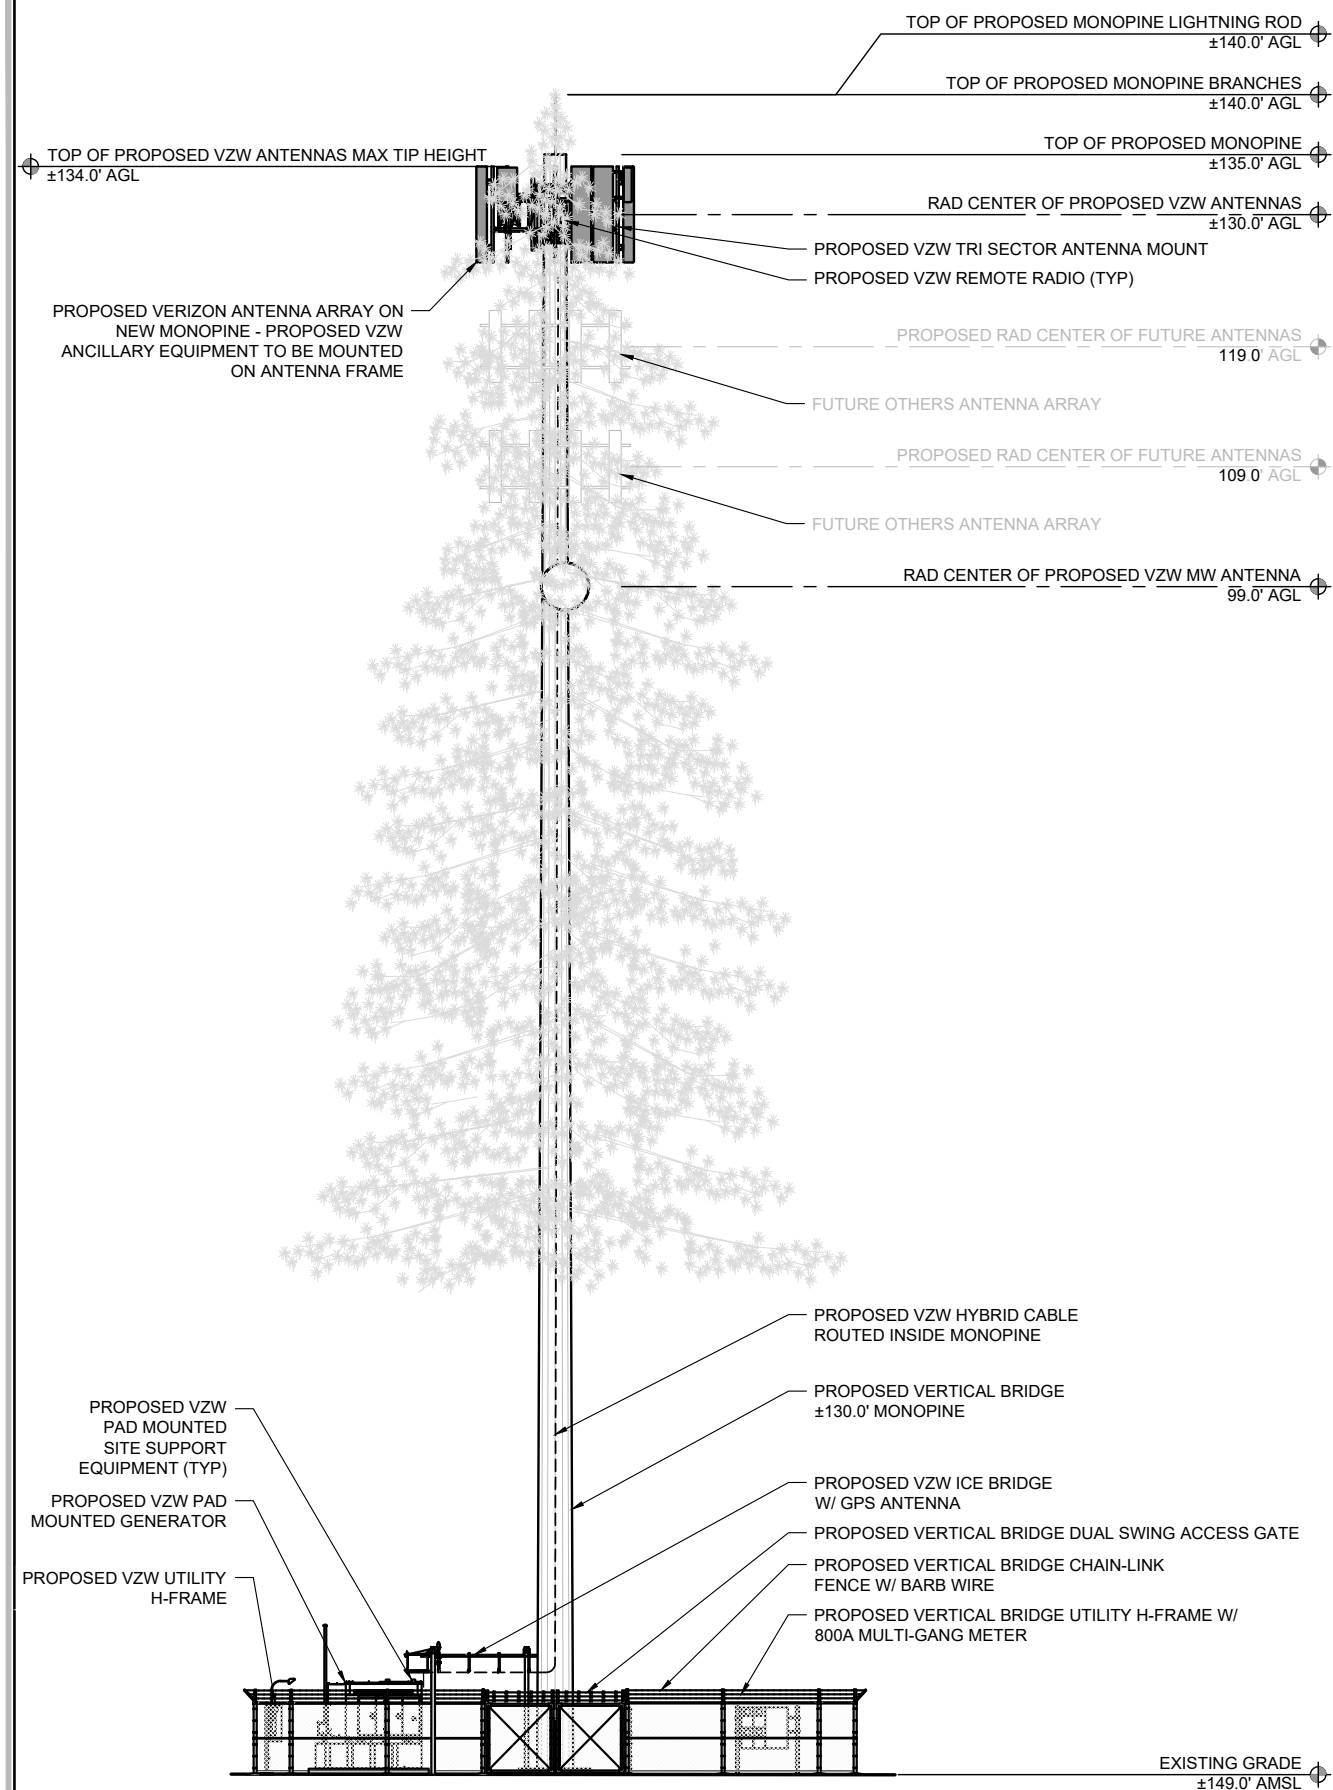

PROPOSED EAST ELEVATION

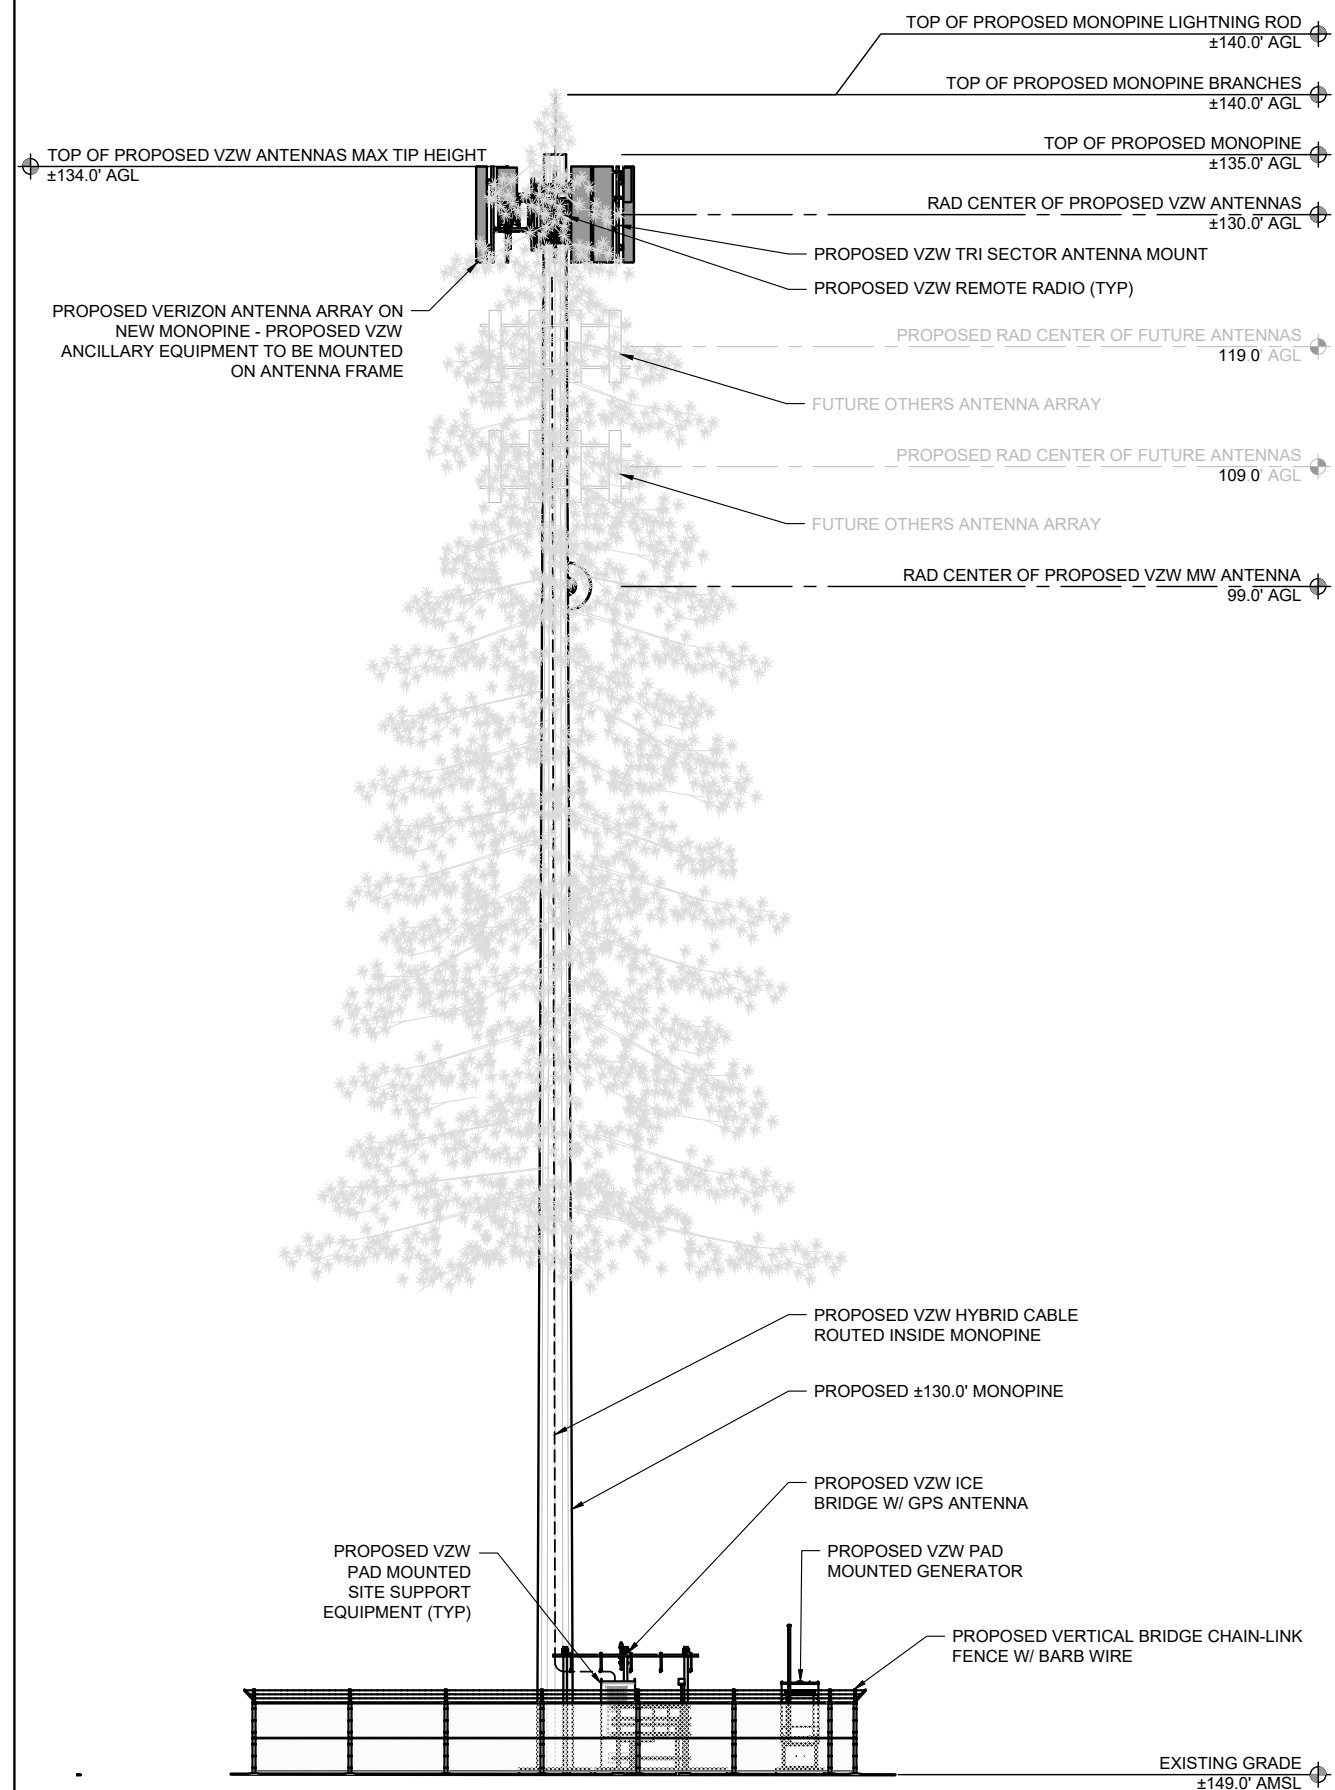

PROPOSED SOUTH ELEVATION

PRELIMINARY DRAWINGS
NOT FOR CONSTRUCTION

NO.	DATE	DRAWN	REVISION
E	10/23/23	KM	CLIENT COMMENT
F	11/03/23	YK	NEW SURVEY
G	11/28/23	KM	CLIENT COMMENTS
H	05/09/25	KM	CLIENT COMMENTS
I	05/16/25	JL	90% PZD REVIEW SET
J	07/10/25	KM	SURVEY UPDATE
L	11/12/25	RM	FIRE MARSHALL COMMENTS

CLIENT:



A&E CONSULTANT, SITE ACQUISITION AND PERMITTING:



**POR
TUMALT**

11499 NE MCLOUGHLIN PKWY
CASCADE LOCKS, OR 97104

PROPOSED
EAST ELEVATION


A-3

22"x34" SCALE: $\frac{3}{16}" = 1'-0"$
11"x17" SCALE: $\frac{3}{32}" = 1'-0"$



22"x34" SCALE: NOT TO SCALE
11"x17" SCALE: NOT TO SCALE

NOTE:
CONTRACTOR SHALL PROVIDE A 5 GAL DIESEL SPILL BOX TO
CONTAIN FUEL SPILLS AND/OR OVER FUELING. CONTRACTOR
SHALL PROVIDE MANUFACTURERS EXTERNAL EMERGENCY
STOP BUTTON ON GENERATOR.

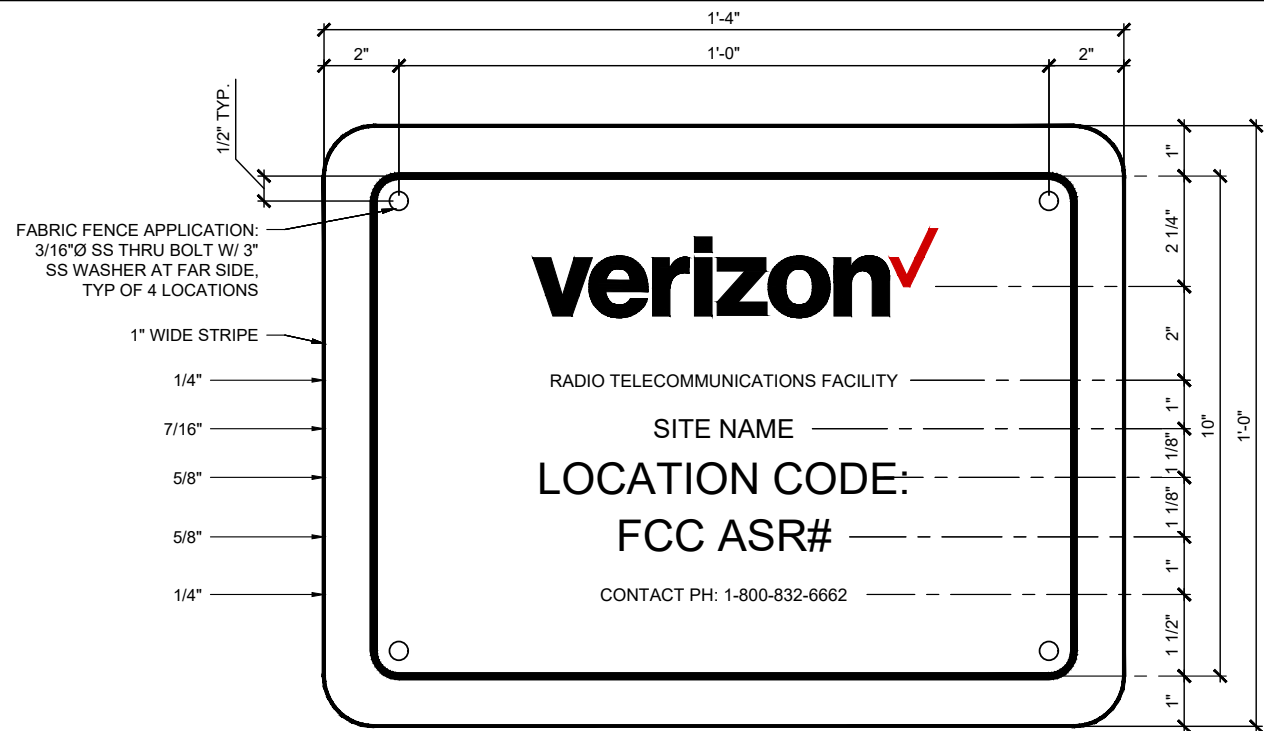


VERIZON SIGNAGE DETAIL
NOT TO SCALE



NO TRESPASSING SIGN
NOT TO SCALE



FLAMMABLE LIQUIDS SIGN
NOT TO SCALE

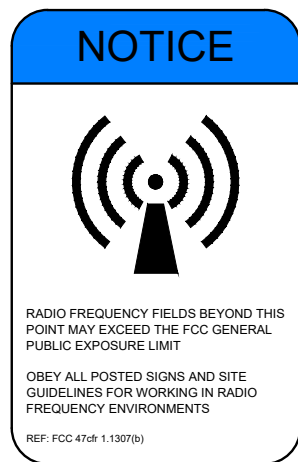

RF NOTICE SIGN
NOT TO SCALE




RF CAUTION SIGN
NOT TO SCALE




RF WARNING SIGN
NOT TO SCALE




NO SMOKING SIGN
NOT TO SCALE

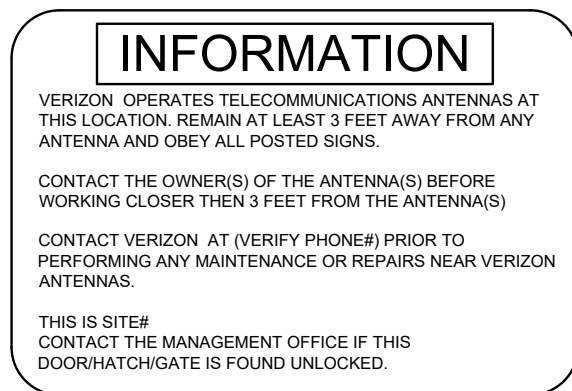

INFORMATION SIGN
NOT TO SCALE

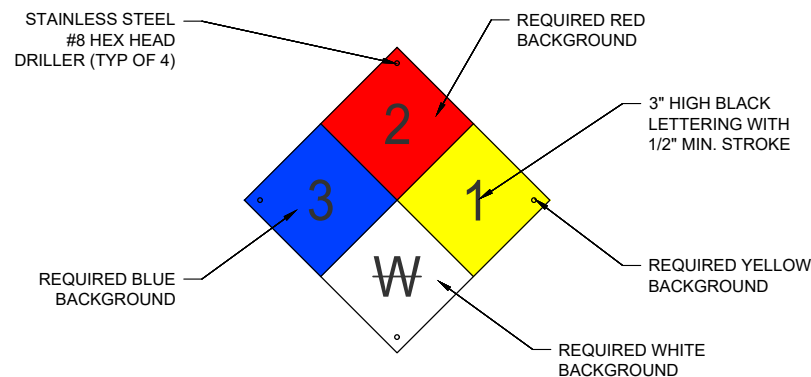

NFPA 704 PLACARD
NOT TO SCALE

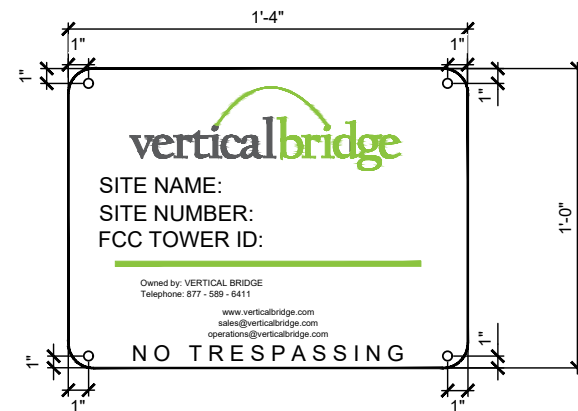

VERTICAL BRIDGE SIGNAGE DETAIL
NOT TO SCALE

SIGNAGE NOTES:

- SIGNS & PLACEMENT**
 - LOW LEVEL (BLUE) WARNING SIGNS - PLACE AT SITE ENTRY/ACCESS POINTS ONLY:**

ROOF TOPS: PLACE SIGNS ON THE INSIDE OF ROOF HATCH; PLACE ON ACCESS DOOR UNLESS DOOR IS USED BY GENERAL PUBLIC OR BUILDING TENANTS REGULARLY FOR ACCESS - IN THESE CASES CONSULT CONSTRUCTION MANAGER OR QC SUPERVISOR.

WATER TANKS: PLACE SIGNS ON COMPOUND GATE.

VERIZON -OWNED SITES: PLACE ONE SIGN ON SITE GATE.
 - HIGH LEVEL (RED) CAUTION SIGNS - PLACE AT ALL ANTENNA SECTORS WHERE ACCESS BY THE GENERAL PUBLIC TO THE ANTENNAS IS POSSIBLE:**

ALL SIGNS WILL BE SECURED WITH EITHER STAINLESS STEEL ZIP TIES OR STAINLESS TECH SCREWS.
- CC PARTICIPATION IN SIGN LOCATION**

CM WILL MEET WITH ALL CC'S TO OUTLINE CRITERIA FOR SIGN PLACEMENT; EMPHASIS WILL BE ON 'GRAY AREA' SITES, WHERE SIGN PLACEMENT IS PARTICULARLY CHALLENGING - WE WILL GIVE CC'S AS MUCH GUIDANCE ON SPECIFIC SITUATIONS AS WE CAN FORESEE, BUT CC'S WILL BE ENCOURAGED TO PARTNER CM OR QC IN DECIDING PLACEMENT OF DIFFICULT SITES. A JOINT SITE VISIT MAY BE REQUIRED TO FULFILL REQUIREMENTS.

CC WILL CALL OUT SIGN LOCATION(S) AT THE A&E WALK FOR EACH SITE AS THOSE OCCUR.

ON SITES WITH EXISTING A&E BUT NOT YET CONSTRUCTED, CC WILL BE ASKED TO PROVIDE (WITHIN A REASONABLE TIME FRAME TBD) A DETAIL FOR SIGN PLACEMENT THAT WILL BE SLIP-SHEETED INTO EXISTING SETS.
- SIGN DISBURSEMENT FROM WAREHOUSE**

SIGNS WILL BE IN STACK AT KENT WAREHOUSE TO BE DISBURSED AS PART OF THE GC BOM AS CALLED OUT IN A&E DRAWINGS FOR EACH SITE
- SIGN DESIGN STANDARDS**

INSTALL PER MANUFACTURER SPECIFICATIONS, FCC AND VERIZON WIRELESS GUIDELINES.

FOR VERIZON LOGO SEE VERIZON DESIGN SPECIFICATIONS (PROVIDED BY VERIZON).

ALL TEXT FONT IS ARIAL UNO.





CONTRACTOR TO PROCURE FCC NO. FROM COMPLIANCE COORDINATOR PH: (425) 895-7000.

TEXT FOR SIGNAGE SHALL INDICATE CORRECT SITE NAME AND NUMBER AS PER VERIZON CONSTRUCTION MANAGER RECOMMENDATIONS.

CABINET / SHELTER MOUNTING APPLICATION REQUIRES ANOTHER PLATE APPLIED TO THE FACE OF THE CABINET WITH WATER PROOF POLYURETHANE ADHESIVE.

PRELIMINARY DRAWINGS
NOT FOR CONSTRUCTION

NO.	DATE	DRAWN	REVISION
E	10/23/23	KM	CLIENT COMMENT
F	11/03/23	YK	NEW SURVEY
G	11/28/23	KM	CLIENT COMMENTS
H	05/09/25	KM	CLIENT COMMENTS
I	05/16/25	JL	90% PZD REVIEW SET
J	07/10/25	KM	SURVEY UPDATE
L	11/12/25	RM	FIRE MARSHALL COMMENTS

  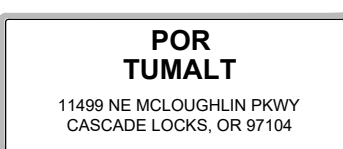 


SPECIAL RF SIGNAGE GUIDELINES

CUSTOM SIGNAGE FOR SPECIAL SITUATIONS

WHEN THE PRIMARY MEANS OF ADMINISTRATIVE CONTROLS (I.E. BARRIERS) CANNOT BE FEASIBLY INSTALLED, THERE ARE A LIMITED NUMBER OF OPTIONS AVAILABLE FOR EMPLOYEES TO UTILIZE OUTSIDE OF USING ENGINEERING CONTROLS (I.E. DESIGN, POWER DOWN) TO CONTROL EXPOSURE TO RF EMISSIONS. PLEASE CONTACT THE RF COMPLIANCE GROUP (VZWRFCompliance@verizonwireless.com) IF YOU FEEL ONE OF THESE SIGNS IS NEEDED.

IF THE GENERAL PUBLIC HAS TO STAND BACK LESS THAN 15 FEET, THEN THE FOLLOWING "STAY BACK" DESIGN MAY BE USED WITH THE STANDARD SIZE SIGNS (NOTE: THIS EXAMPLE IS FOR A CAUTION SIGN, PLEASE USE CORRECT RF HAZARD SIGNAGE TYPE: NOTICE, WARNING, OR CAUTION). THE APPROPRIATE NUMBER OF FEET TO STAND BACK IS REQUIRED ON THE SIGN WHEN CREATED.

IF A PERSON HAS TO STAND BACK MORE THAN 15 FEET; DUE TO THE FONT SIZE REQUIRED, THE STANDARD SIZE SIGN CANNOT BE USED. IF THE LARGER SIZE CANNOT BE PLACED, ENGINEERING CONTROLS SHOULD BE USED TO REDUCE THE STAND BACK DISTANCE SO A COMPLIANT SIGN (PROPERLY SIZED) CAN BE PLACED.

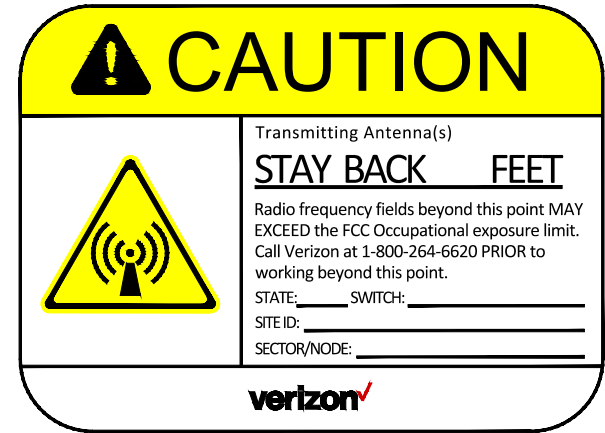

STAY BACK SIGN DETAIL
NOT TO SCALE

STAY BACK SIGNAGE FONT SIZE

THE FONT SIZE FOR THE MESSAGE, "STAY BACK _ FEET" MUST REFLECT THE DESIRED MINIMUM SAFE VIEWING DISTANCE FOR FAVORABLE READING CONDITIONS. STANDARD: MINIMUM FONT SIZES & SAFE VIEWING DISTANCES (SOURCE: ANSI Z535.2-2011)

EXAMPLES OF WORD MESSAGE LETTER HEIGHTS AND MINIMUM SAFE VIEWING DISTANCES				
MINIMUM SAFE VIEWING DISTANCE		MINIMUM LETTER HEIGHTS FOR FAVORABLE READING CONDITIONS		
(ft)	(m)	(point size)	(in)	(cm)
≤4	≤1.2	16 ²	0.16 ²	0.4 ²
6	1.80	24	0.24	0.6
8	2.40	32	0.32	0.8
10	3.00	40	0.40	1.0
15	4.60	60	0.60	1.5
20	6.10	80	0.80	2.0
30	9.10	120	1.20	3.0
40	12.20	160	1.60	4.1
60	18.30	240	2.40	6.1
80	24.40	320	3.20	8.1
100	30.50	400	4.00	10.2
125	38.10	500	5.00	12.7
150	45.70	600	6.00	15.2
200	61.00	800	8.00	20.3

¹THE MINIMUM SAFE VIEWING DISTANCE REFERS TO THE CLOSEST DISTANCE A PERSON CAN BE TO THE SIGN AND STILL HAVE TIME TO FOLLOW THE SAFETY SIGN'S MESSAGE TO AVOID THE HAZARD.

²16 POINT (.16 IN, 0.4 CM) TYPE IS THE SUGGESTED MINIMUM TYPE SIZE FOR USE ON ENVIRONMENTAL AND FACILITY SAFETY SIGNS.

^a8 POINT (.08 IN, 2.0 MM) TYPE IS THE SUGGESTED MINIMUM TYPE SIZE FOR USE ON PRODUCT SAFETY SIGNS, EXCEPT FOR SMALL PRODUCTS WHERE 6 POINT (.06 IN, 1.5 MM) TYPE SIZE MAY BE USED.

PRELIMINARY DRAWINGS
NOT FOR CONSTRUCTION

NO.	DATE	DRAWN	REVISION
E	10/23/23	KM	CLIENT COMMENT
F	11/03/23	YK	NEW SURVEY
G	11/28/23	KM	CLIENT COMMENTS
H	05/09/25	KM	CLIENT COMMENTS
I	05/16/25	JL	90% PZD REVIEW SET
J	07/10/25	KM	SURVEY UPDATE
L	11/12/25	RM	FIRE MARSHALL COMMENTS

CLIENT:

A&E CONSULTANT, SITE ACQUISITION AND PERMITTING:

POR TUMALT

11499 NE MCLOUGHLIN PKWY
CASCADE LOCKS, OR 97104

SIGNAGE
INFORMATION

A-5.1