


Exhibit A.15

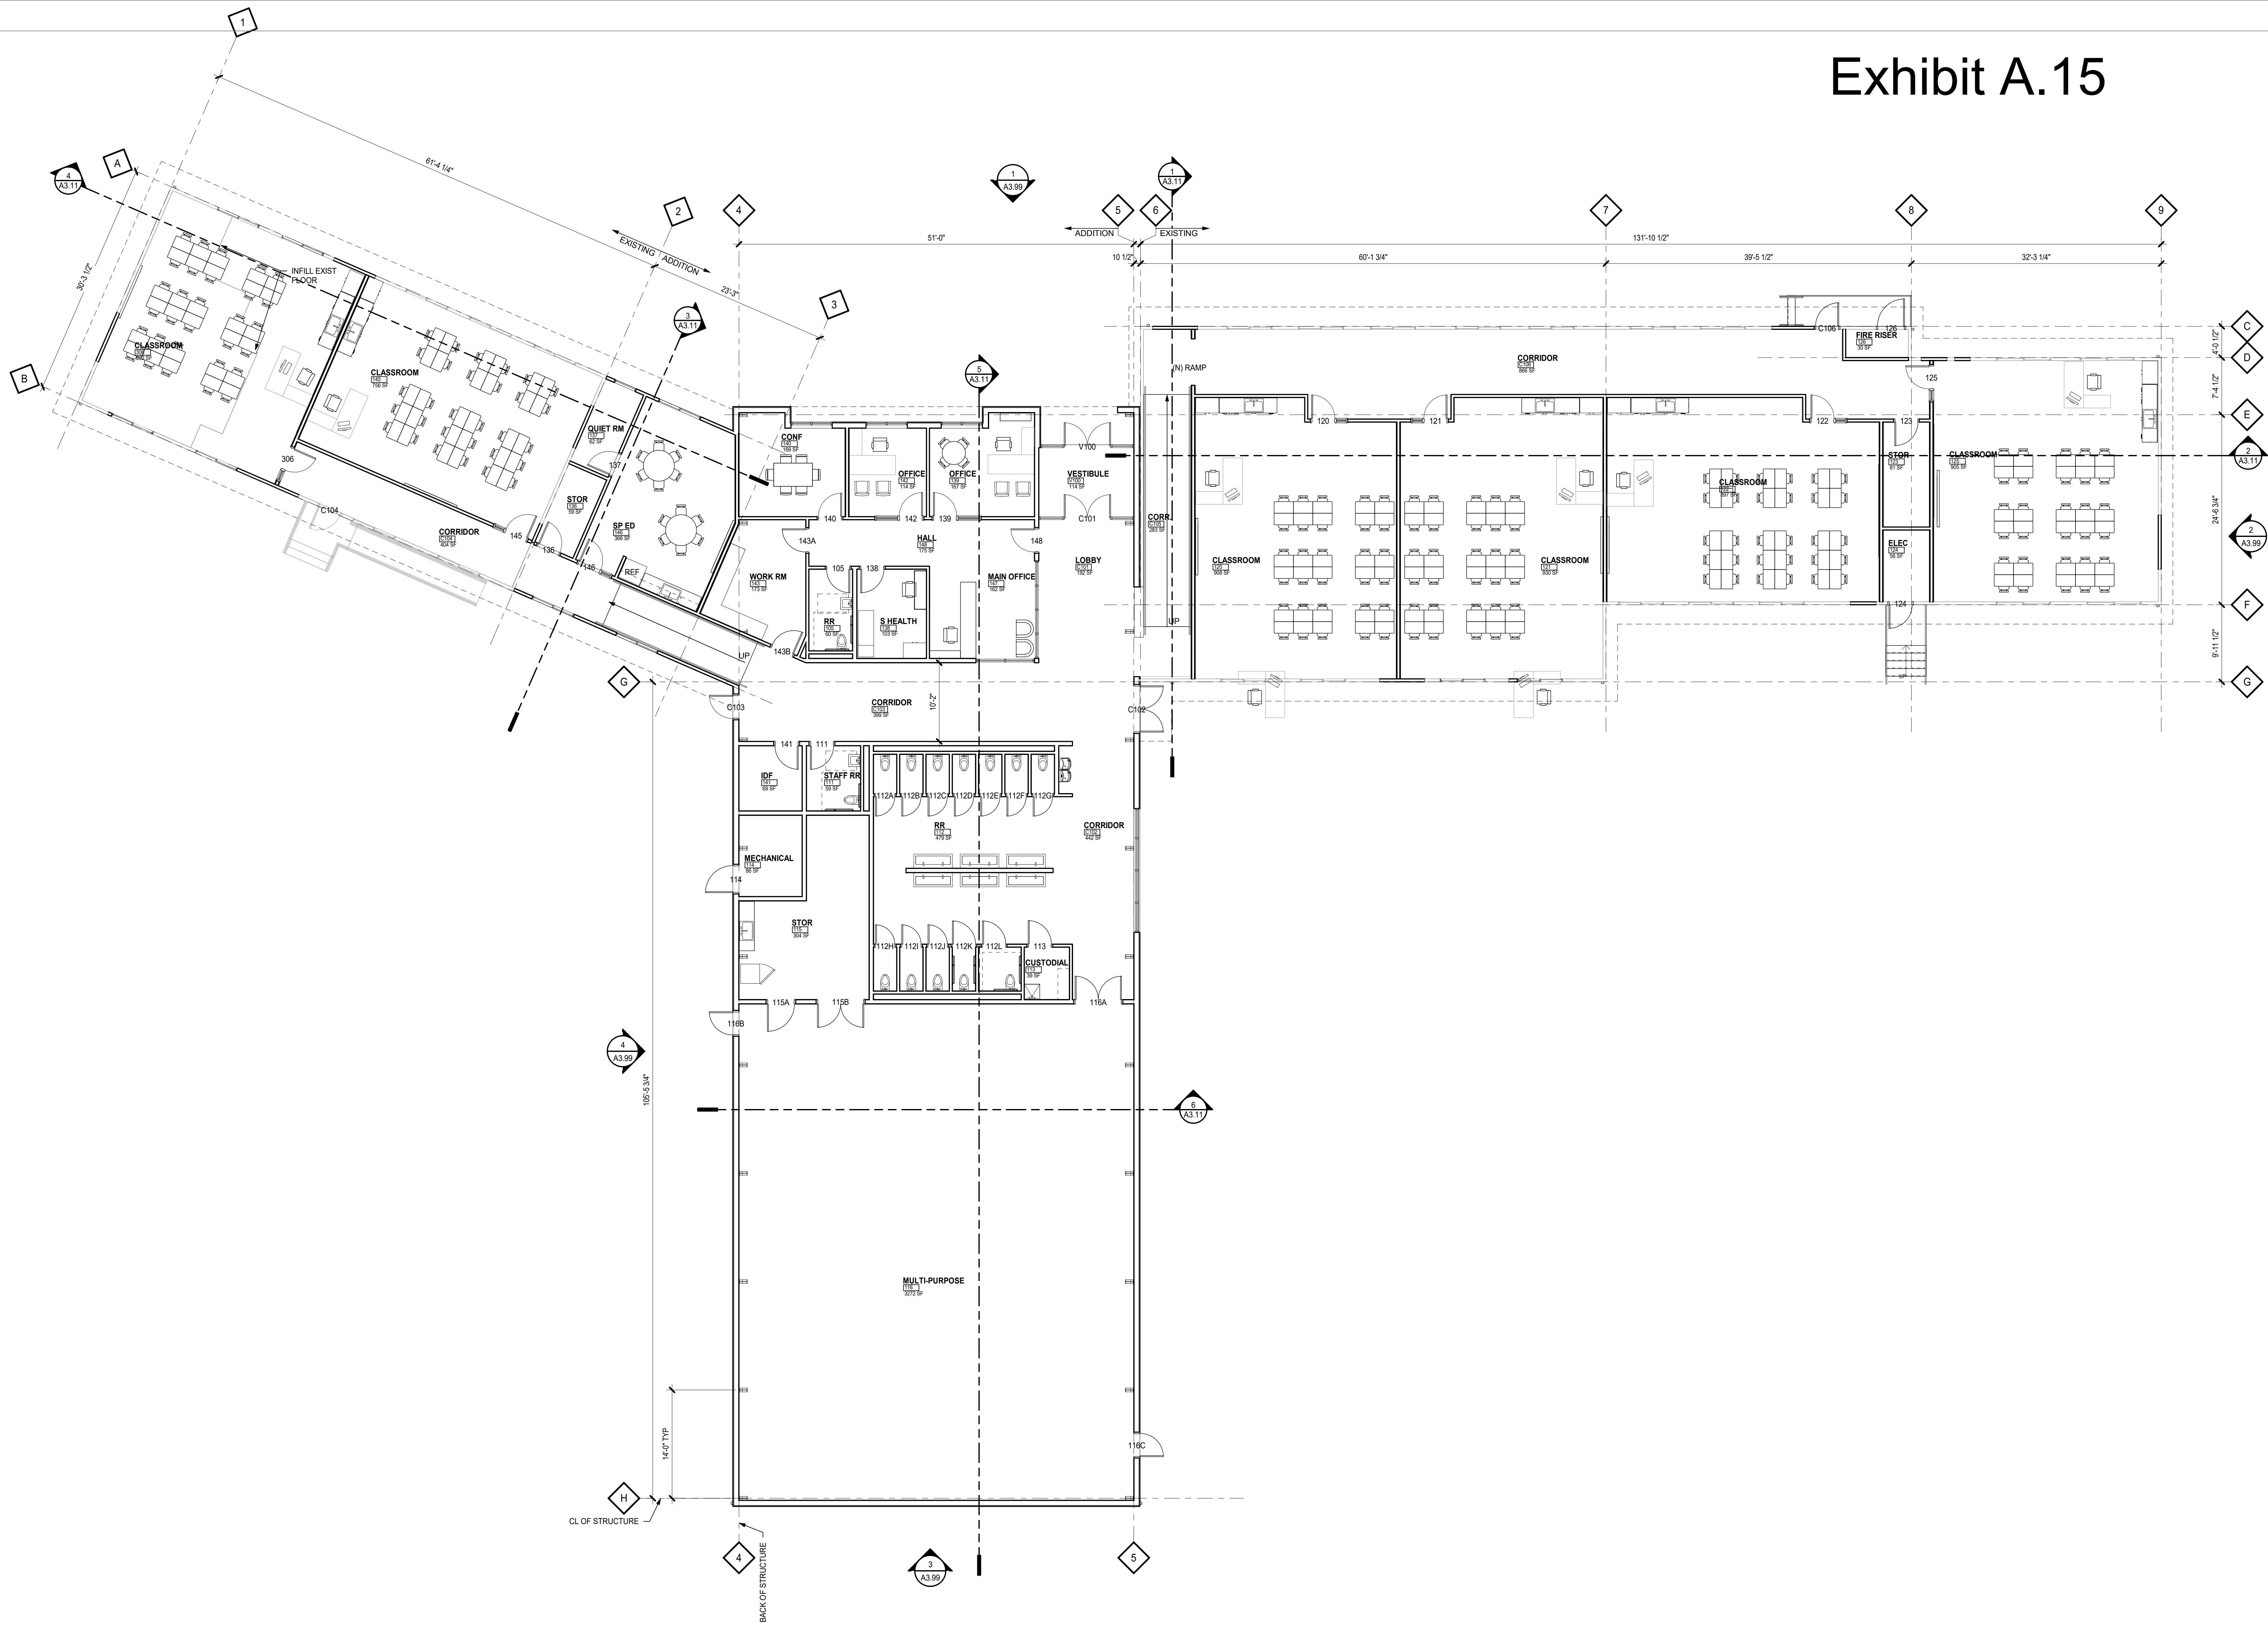

Corbett School District
Woodard Campus
31520 East Woodard Road,
Troutdale, OR 97060



Project

Consultant

Revisions

No.	Description	Date

Stamp

Issuance

DESIGN REVIEW

Date

06/21/2021

Project Number

20019

Drawing Title


MAIN BUILDING FLOOR PLAN

Sheet No.

A2.01



1 MAIN BLDG FLOOR PLAN
1/8" = 1'-0"

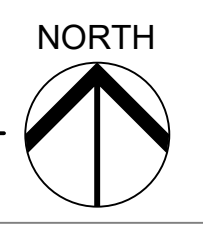

DATE: 6/19/2021 4:15:00 PM
FILE PATH: C:\Users\shena\Documents\20019 CorWMS_R19_Design\CPVE.rvt
copyright © 2018