

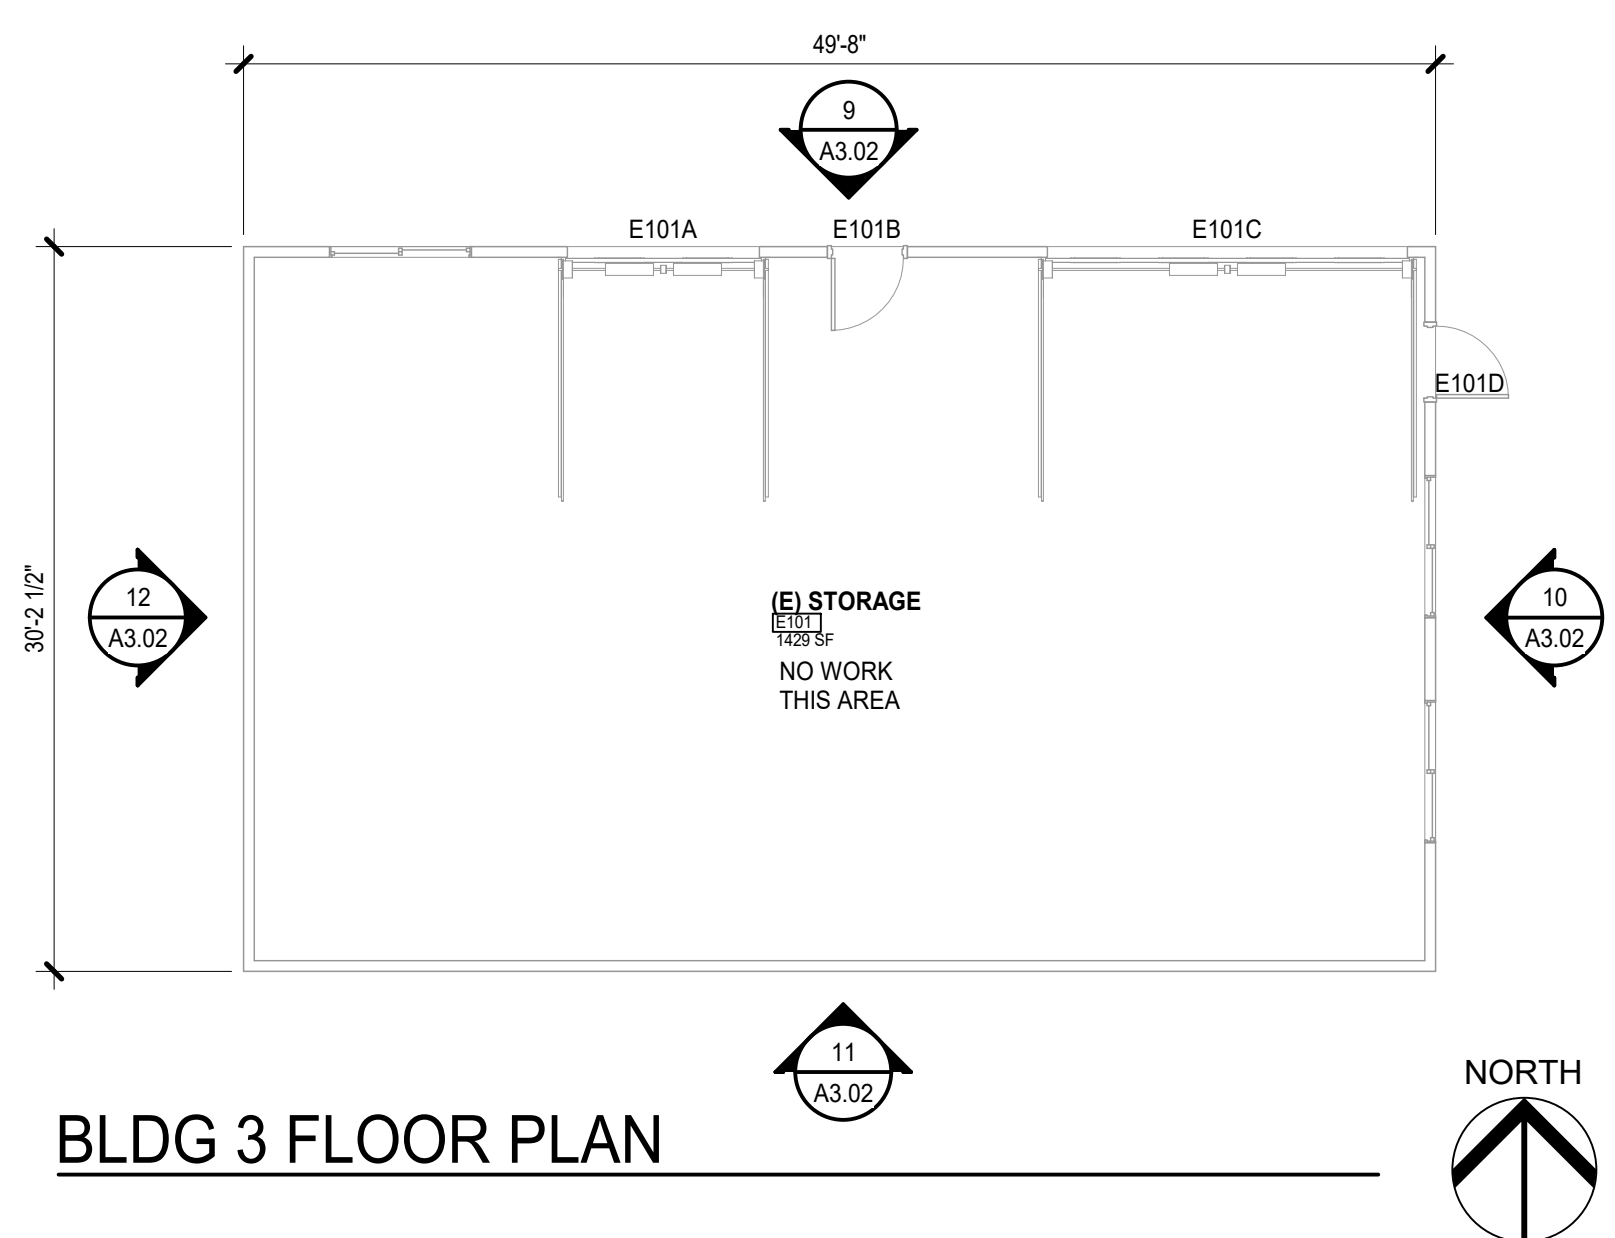
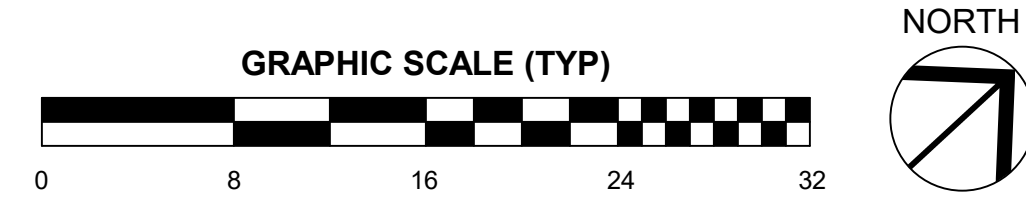



BLDG 4 FLOOR PLAN

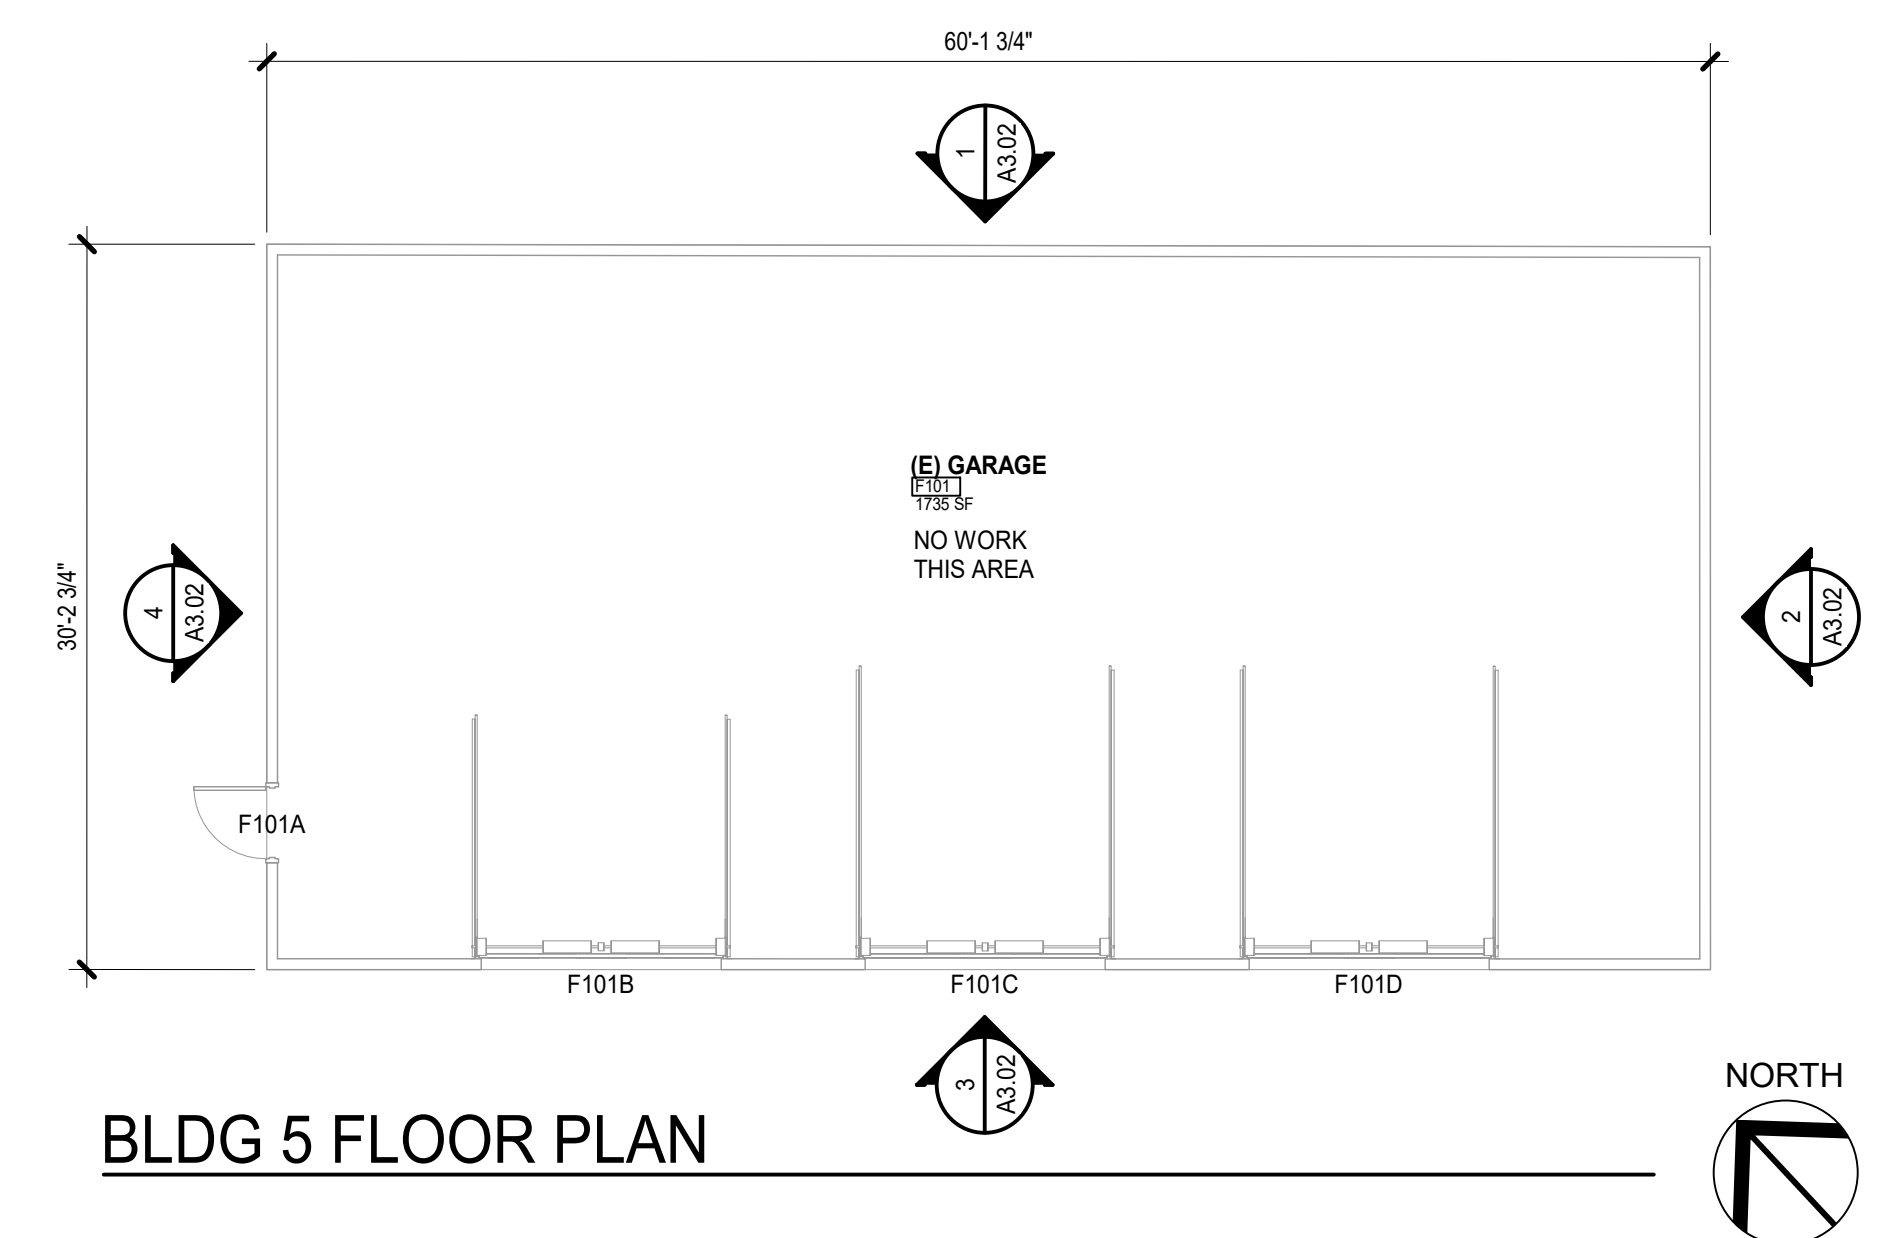

BLDG 3 FLOOR PLAN

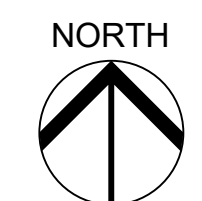

BLDG 5 FLOOR PLAN

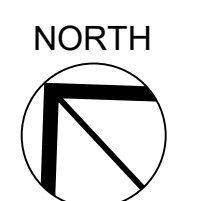

# Exhibit A.16



Project

Consultant

Revisions

No.	Description	Date

Stamp

Issuance

**DESIGN REVIEW**

Date

**09/14/2021**

Project Number

**20019**

Drawing Title

**BUILDINGS 3, 4, 5  
FLOOR PLANS**

Sheet No.

**A2.02**