



Project

Consultant

Revisions

No. Description Date

Stamp

Issuance

DESIGN REVIEW

Date

06/21/2021

Project Number


20019

Drawing Title


**MAIN BUILDING
EXTERIOR ELEVS &
MATERIAL PALETTE**

Sheet No.


A3.01

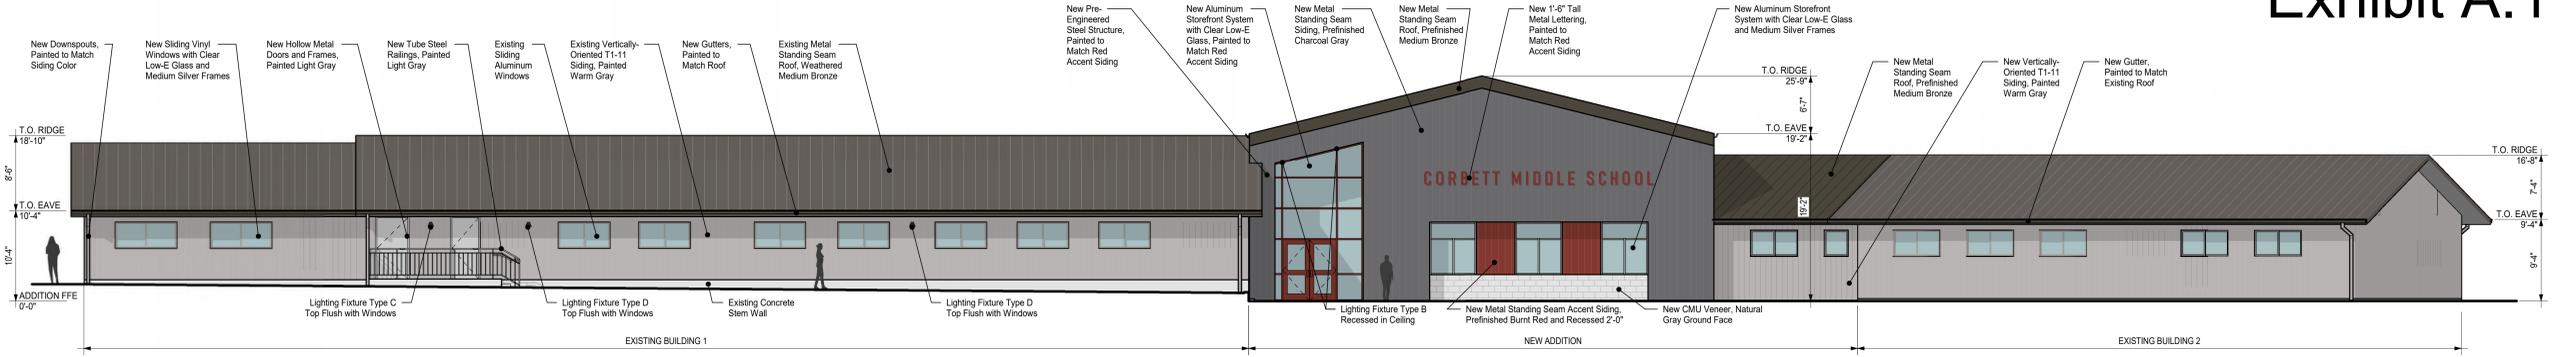


Main Building - North Elevation

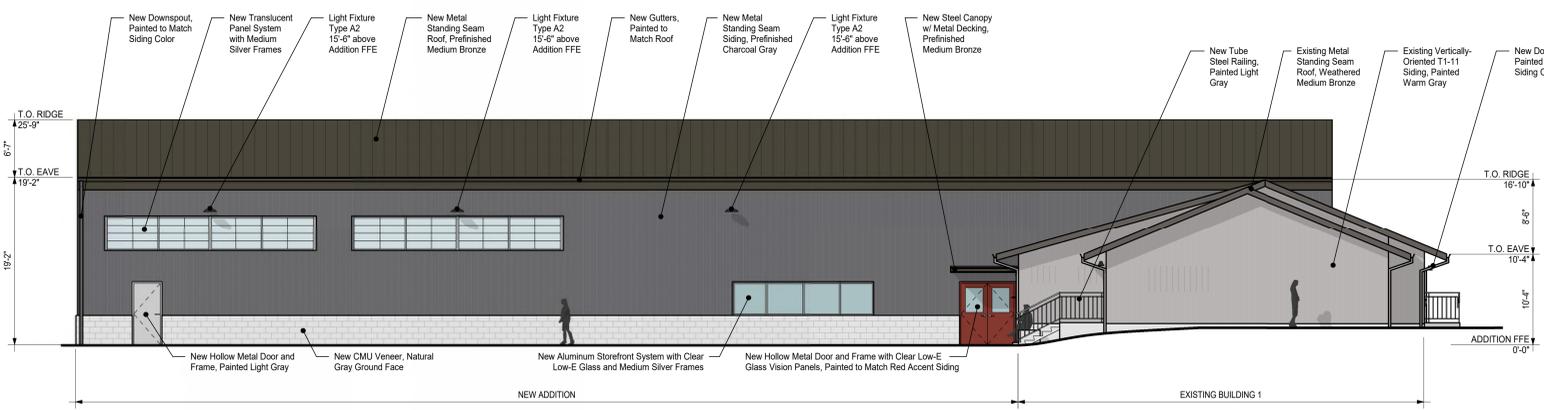

Main Building - East Elevation

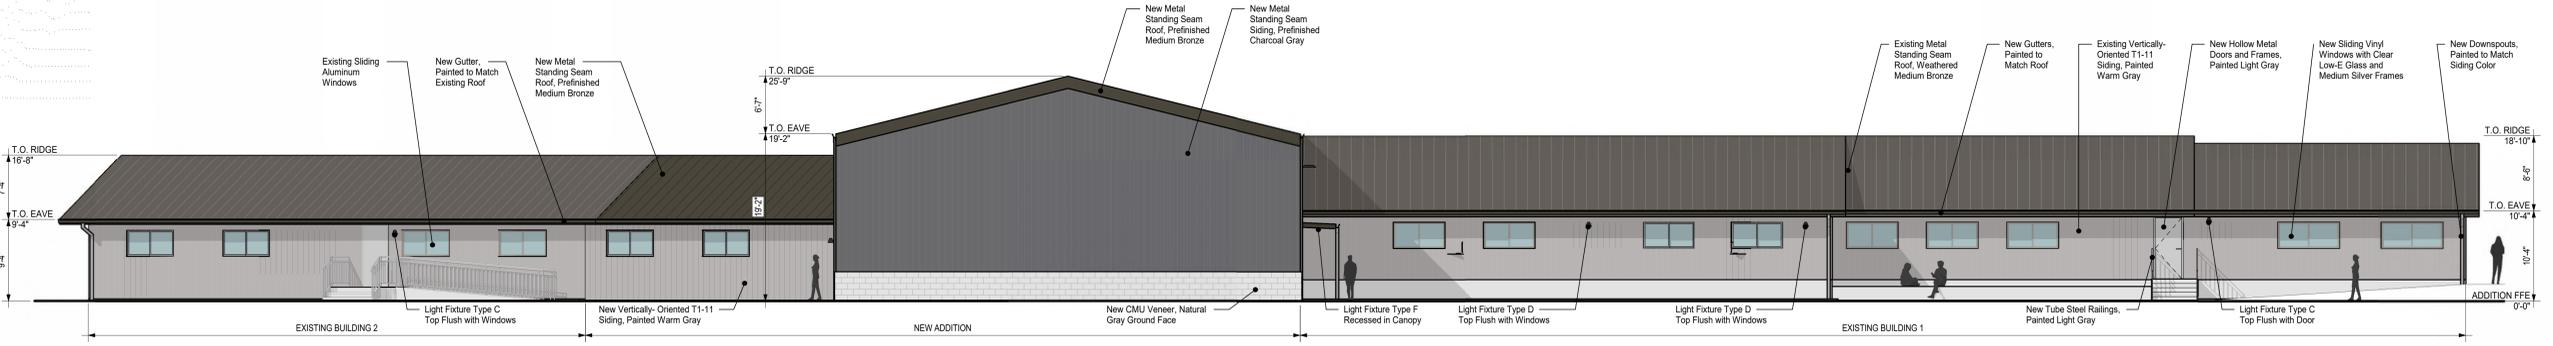

Main Building - South Elevation

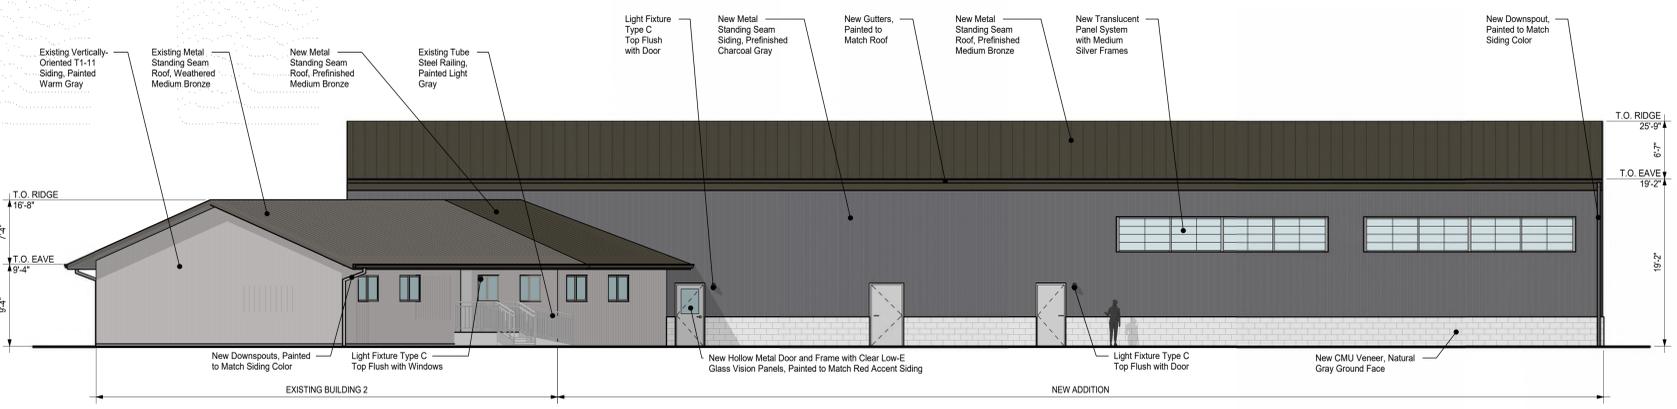

Main Building - West Elevation

Material Palette

DATE: 6/18/2021 4:15:04 PM
FILE PATH: C:\Users\shana\Documents\20019 Corbitt MS19_Beast\KPYE.rvt
copyright © 2018