




NORTH ELEVATION
SCALE: 1/8" = 1'-0"

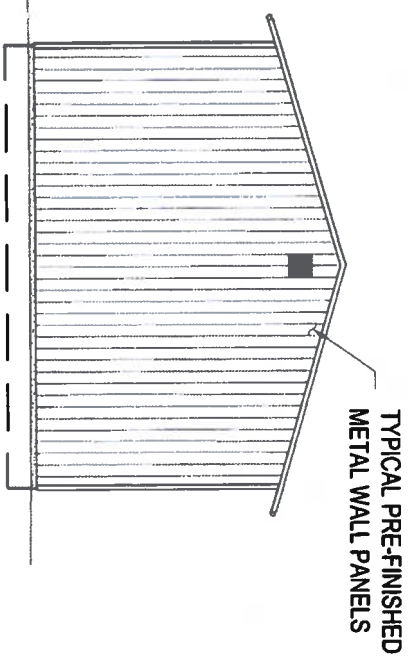

EAST ELEVATION
SCALE: 1/8" = 1'-0"

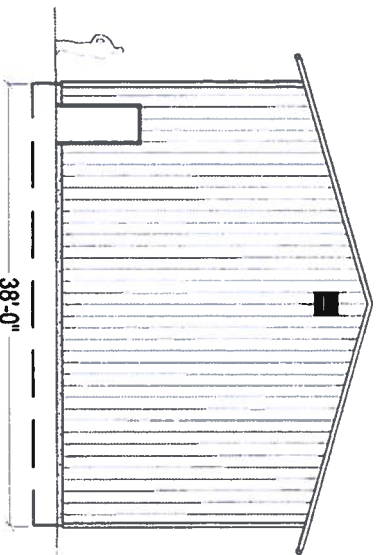

WEST ELEVATION
SCALE: 1/8" = 1'-0"

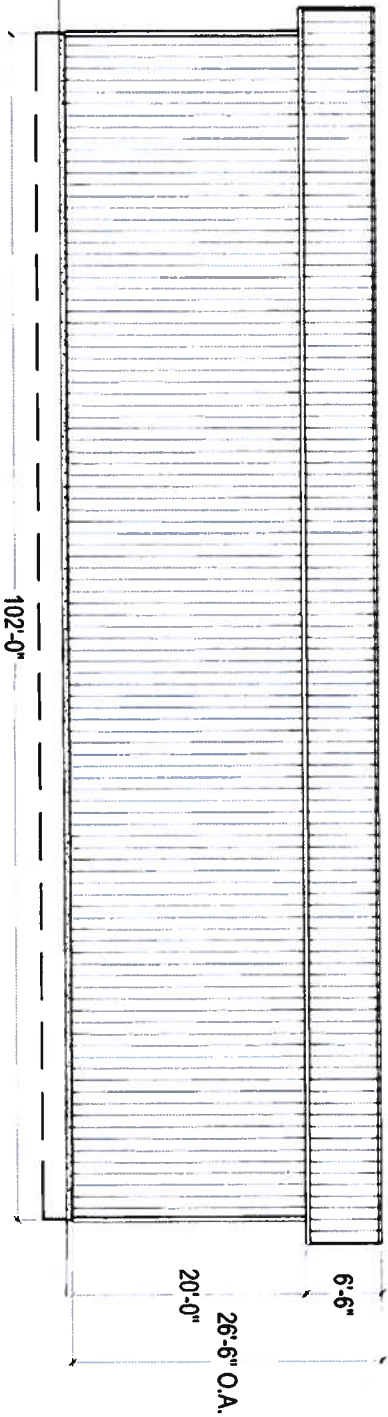

SOUTH ELEVATION
SCALE: 1/8" = 1'-0"

REDUCED 50%
WHEN PRINTED
AT 11" x 17"

THIS DRAWING IS REDUCED IF BORDER IS NOT 20 1/2" x 32"

DATE	09/23/20	BY	MIKE SCHWEIZER
DESIGNED	FRANCO RAMOS	CHECKED	
REVIEWED			
PRELIMINARY			
			
FACILITY #	F	NW CORNELIUS PASS RD AND NW SKYLINE BLVD	
DATE	09/23/20	COMBINED DEIGER / LOADER STORAGE	
CALC BODY		MULTNOMAH COUNTY, OR	
		ELEVATIONS	
SHEET	1 OF 1	DRAWING	