





THIS DRAWING IS THE PROPERTY OF ECEC AND IS CONSIDERED CONFIDENTIAL. ANY USE OF THE SUBJECT MATTER HEREIN WITHOUT WRITTEN PERMISSION FROM ECEC IS A VIOLATION OF COPYRIGHT. ALL RIGHTS RESERVED.

JOHNSON  
23414 NW MORELAND  
PORTLAND, OREGON

FONT 6.0

SCALE: 1/8" = 1'-0"  
PRINT SIZE: 11" X 17"  
REVISIONS: -

SHEET: A2.0  
REV: -

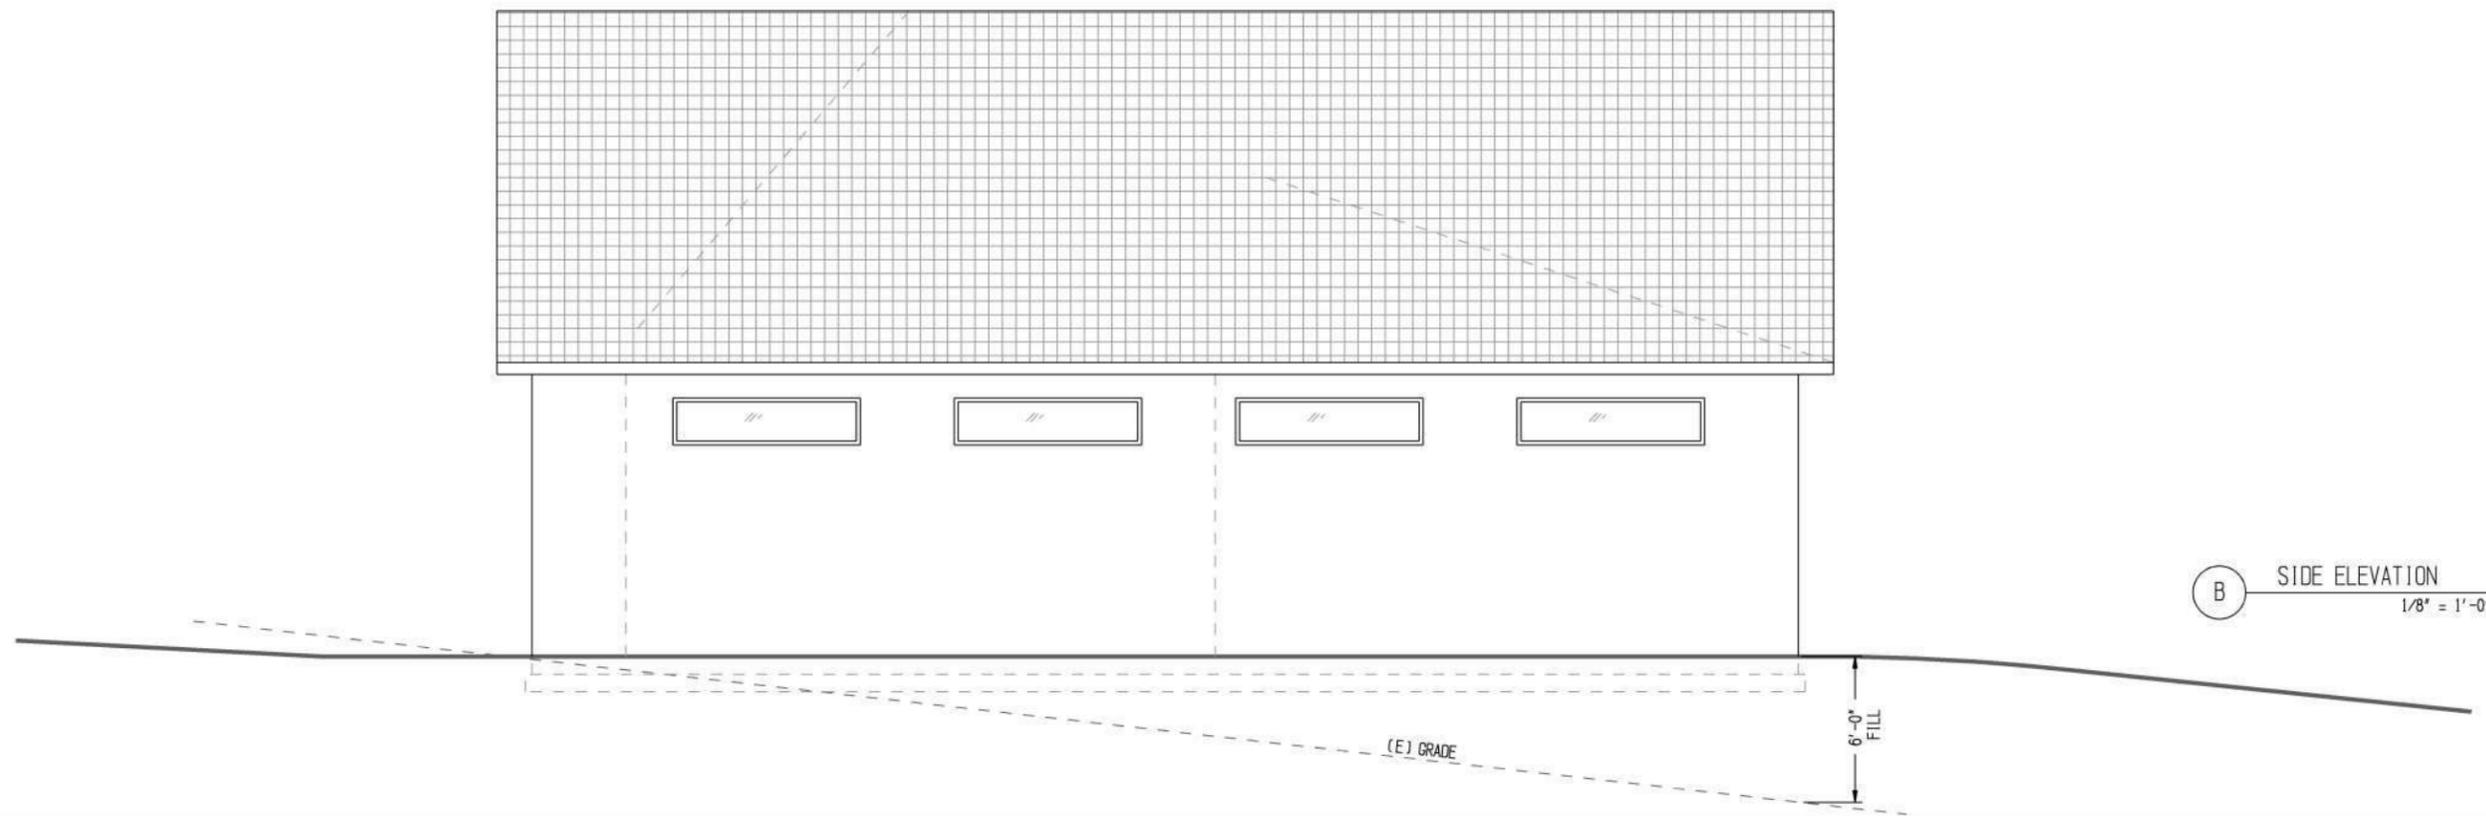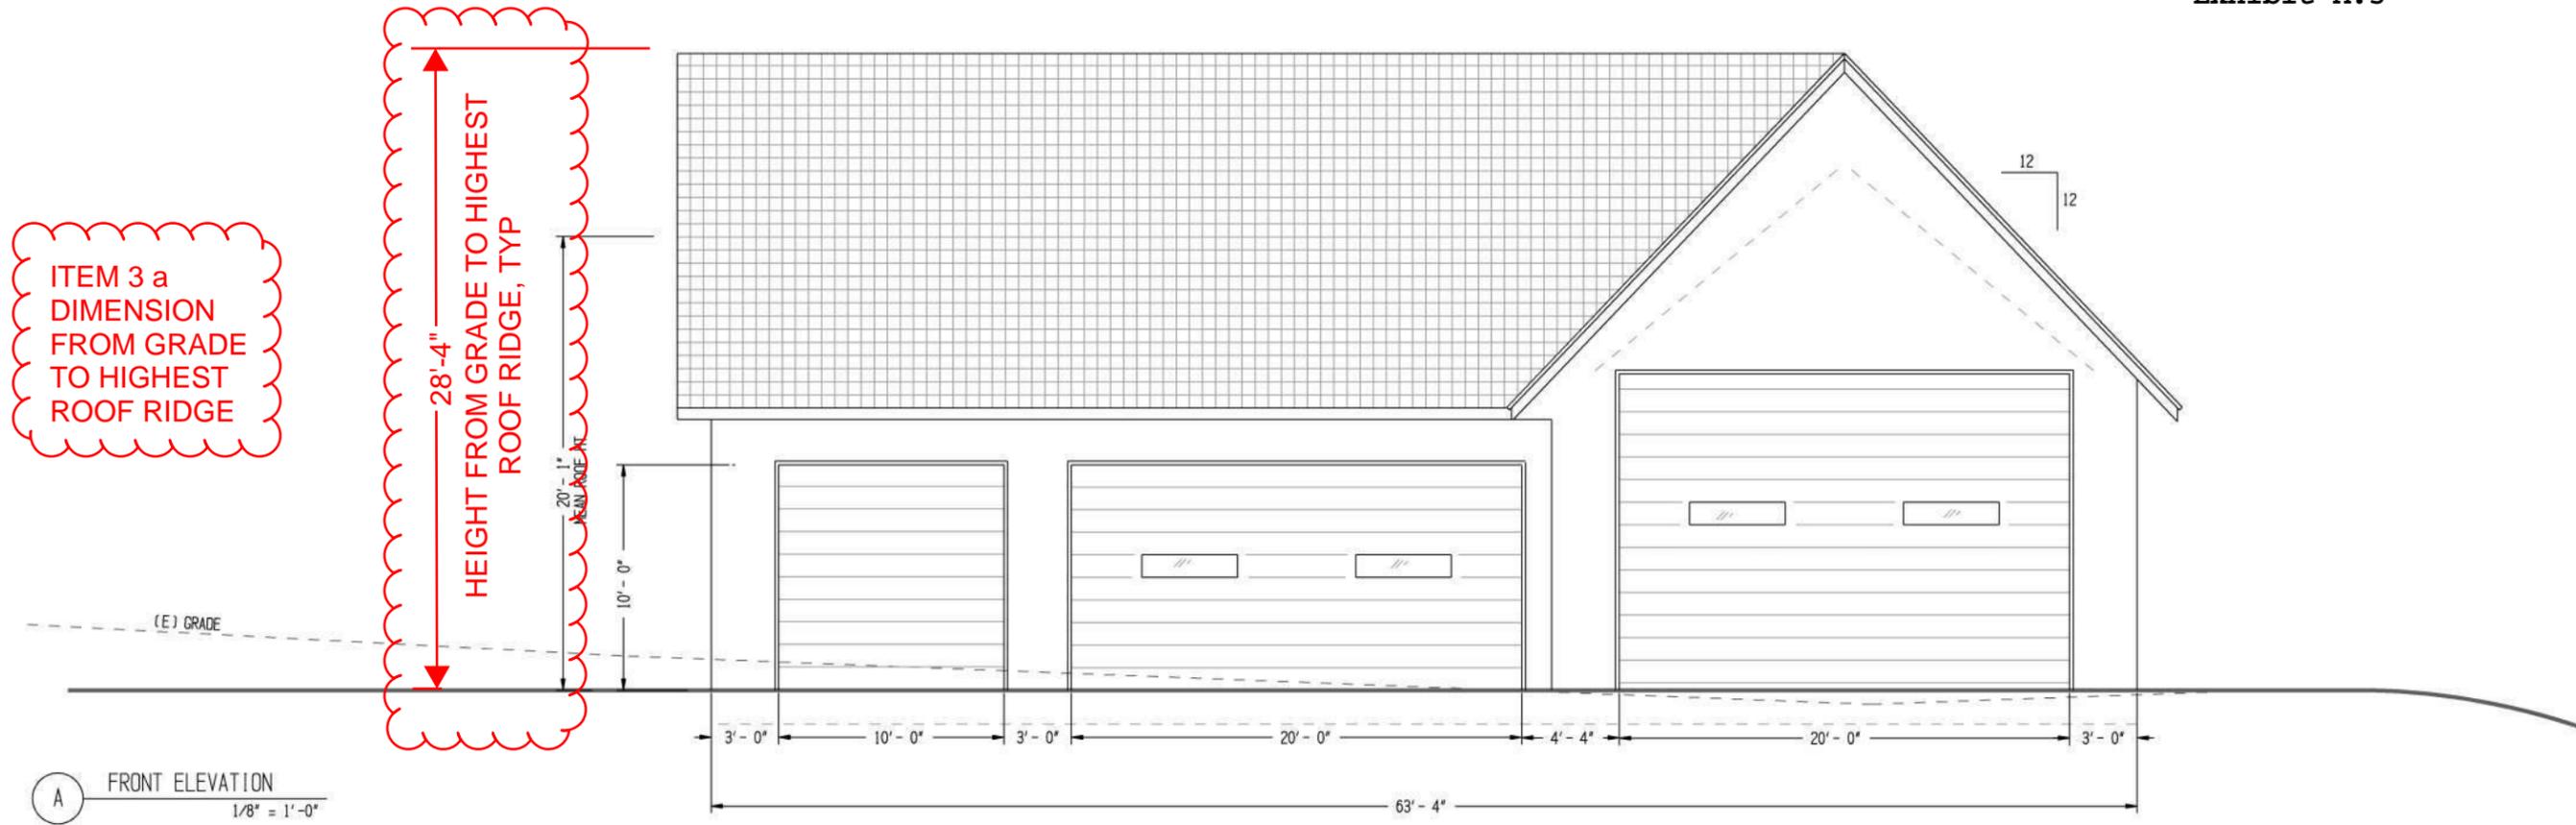



**ECEC**  
EDWARD CRABOUGH ENGINEERING CONSULTING  
1100 NE 28th AVE #212 PORTLAND OREGON  
(503) 706-7380 edecrabaugh.com


THIS DRAWING IS THE PROPERTY OF ECEC AND IS CONSIDERED CONFIDENTIAL. ANY USE OF THE SUBJECT MATTER HEREIN WITHOUT WRITTEN PERMISSION FROM ECEC IS A VIOLATION OF COPYRIGHT. ALL RIGHTS RESERVED.

JOHNSON  
23414 NW MORELAND  
PORTLAND, OREGON


FONT 6.0

SCALE: 1/8" = 1'-0"  
PRINT SIZE: 11" X 17"  
REVISIONS: -

SHEET: A3.0  
REV: -

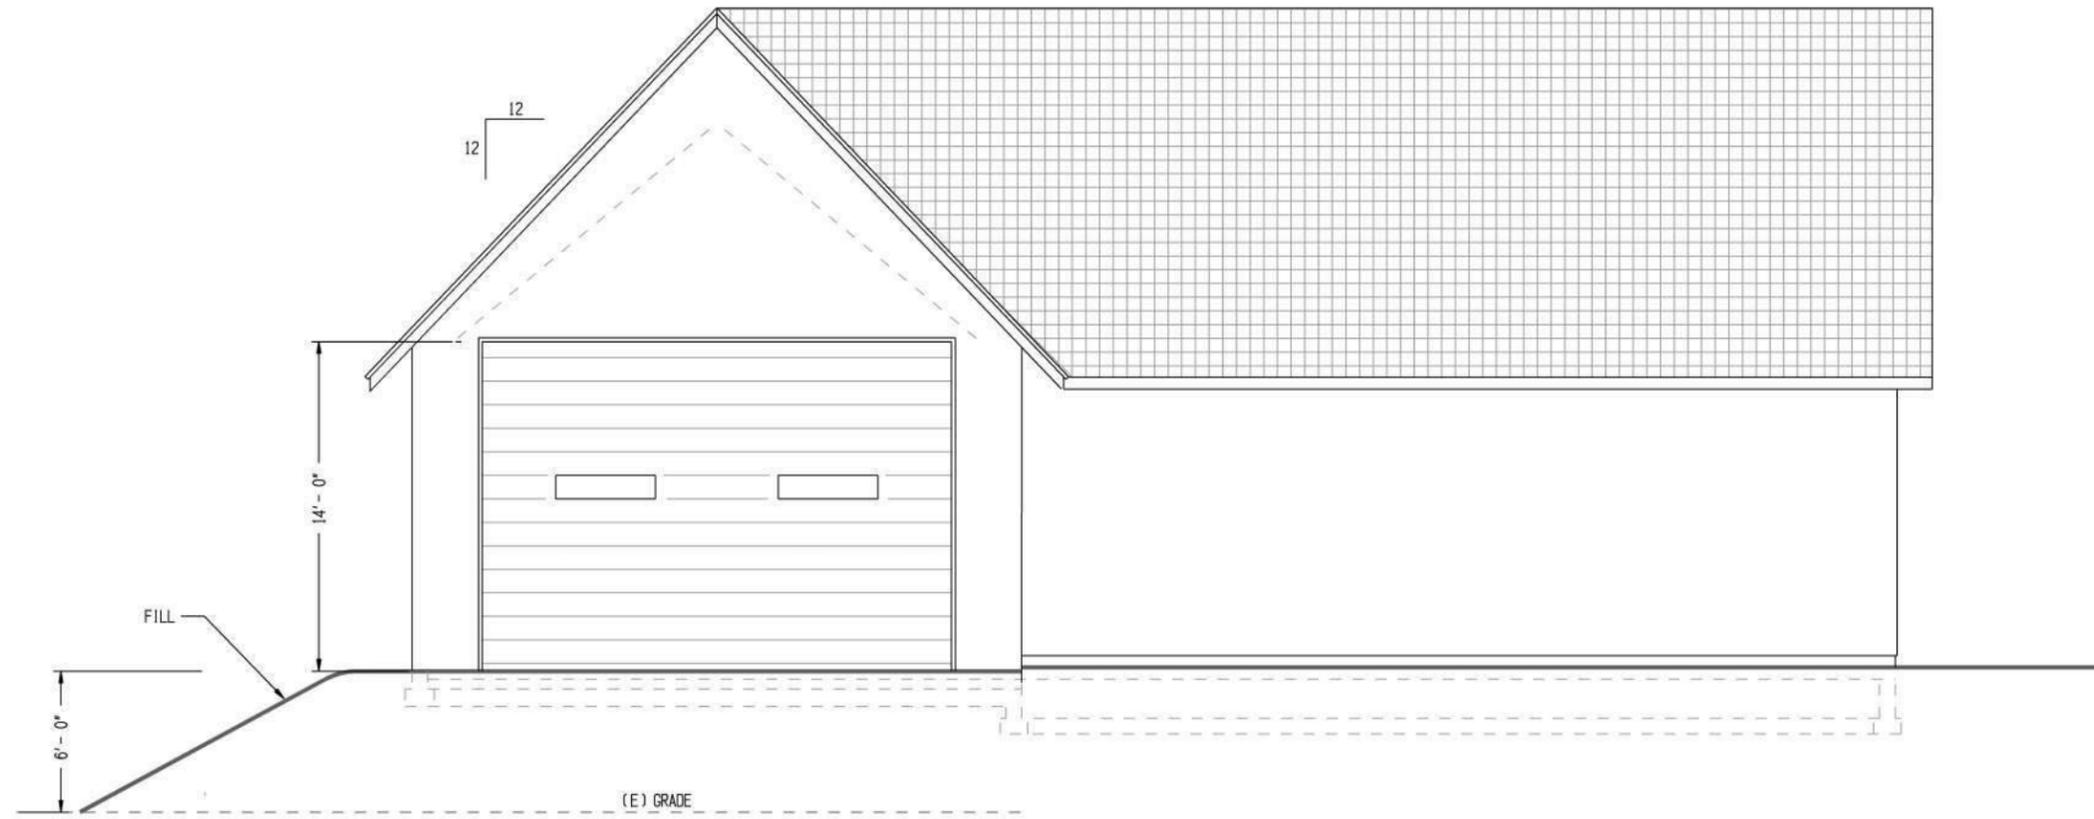

**C** REAR ELEVATION  
1/8" = 1'-0"

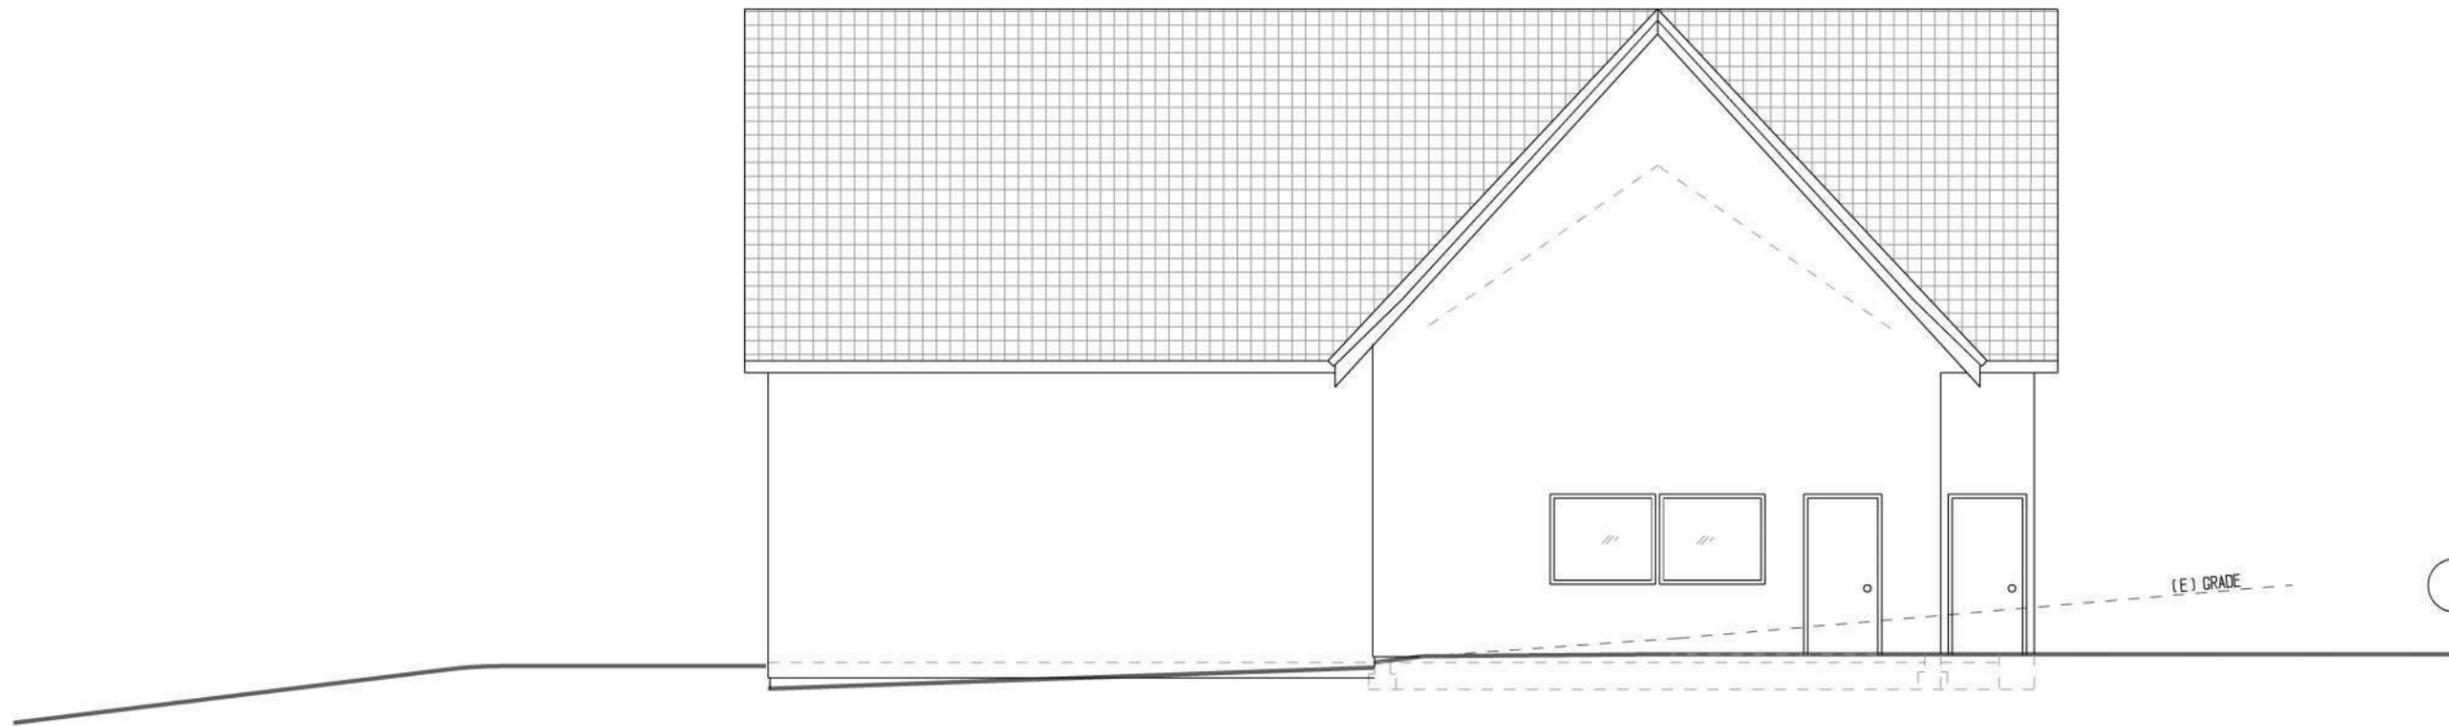

**D** SIDE ELEVATION  
1/8" = 1'-0"