

- 1 EXISTING HOUSE
- 2 EXISTING BARN
- 3 EXISTING SHED
- 4 EXISTING PLAYGROUND STRUCTURE,
TO BE REMOVED
- 5 PROPOSED PAVILION
- 6 EXISTING ACCESSORY STRUCTURE (GYM)
- 7 WELL (PUMP) HOUSE
- 8 SEPTIC DRAIN FIELD, APPROXIMATE LOCATION
- 9 SEPTIC TANK, APPROXIMATE LOCATION
- 10 PERGOLA, UNDER 200 SQ. FT.


— x — x — x — x —	FENCE
—————	PROPERTY BOUNDARY
- - - - -	EDGE OF FLOOD ZONE
- - - - -	EDGE OF PAVEMENT/CONCRETE
- - - - -	EDGE OF GRAVEL/CONCRETE/PAVERS
- - - - -	TOPOGRAPHY CONTOURS
— SS — -	SEPTIC LINE



GRAVEL
CONCRETE
PAVERS

 DECIDUOUS TREE CONIFER TREE

NOTE: SITE PLAN REFERENCE - SURVEY
BY ORION GEOMATICS DATED 3-21-23,
SHEET V-2, PROFESSIONAL SURVEYOR
JOHN PUTNAM

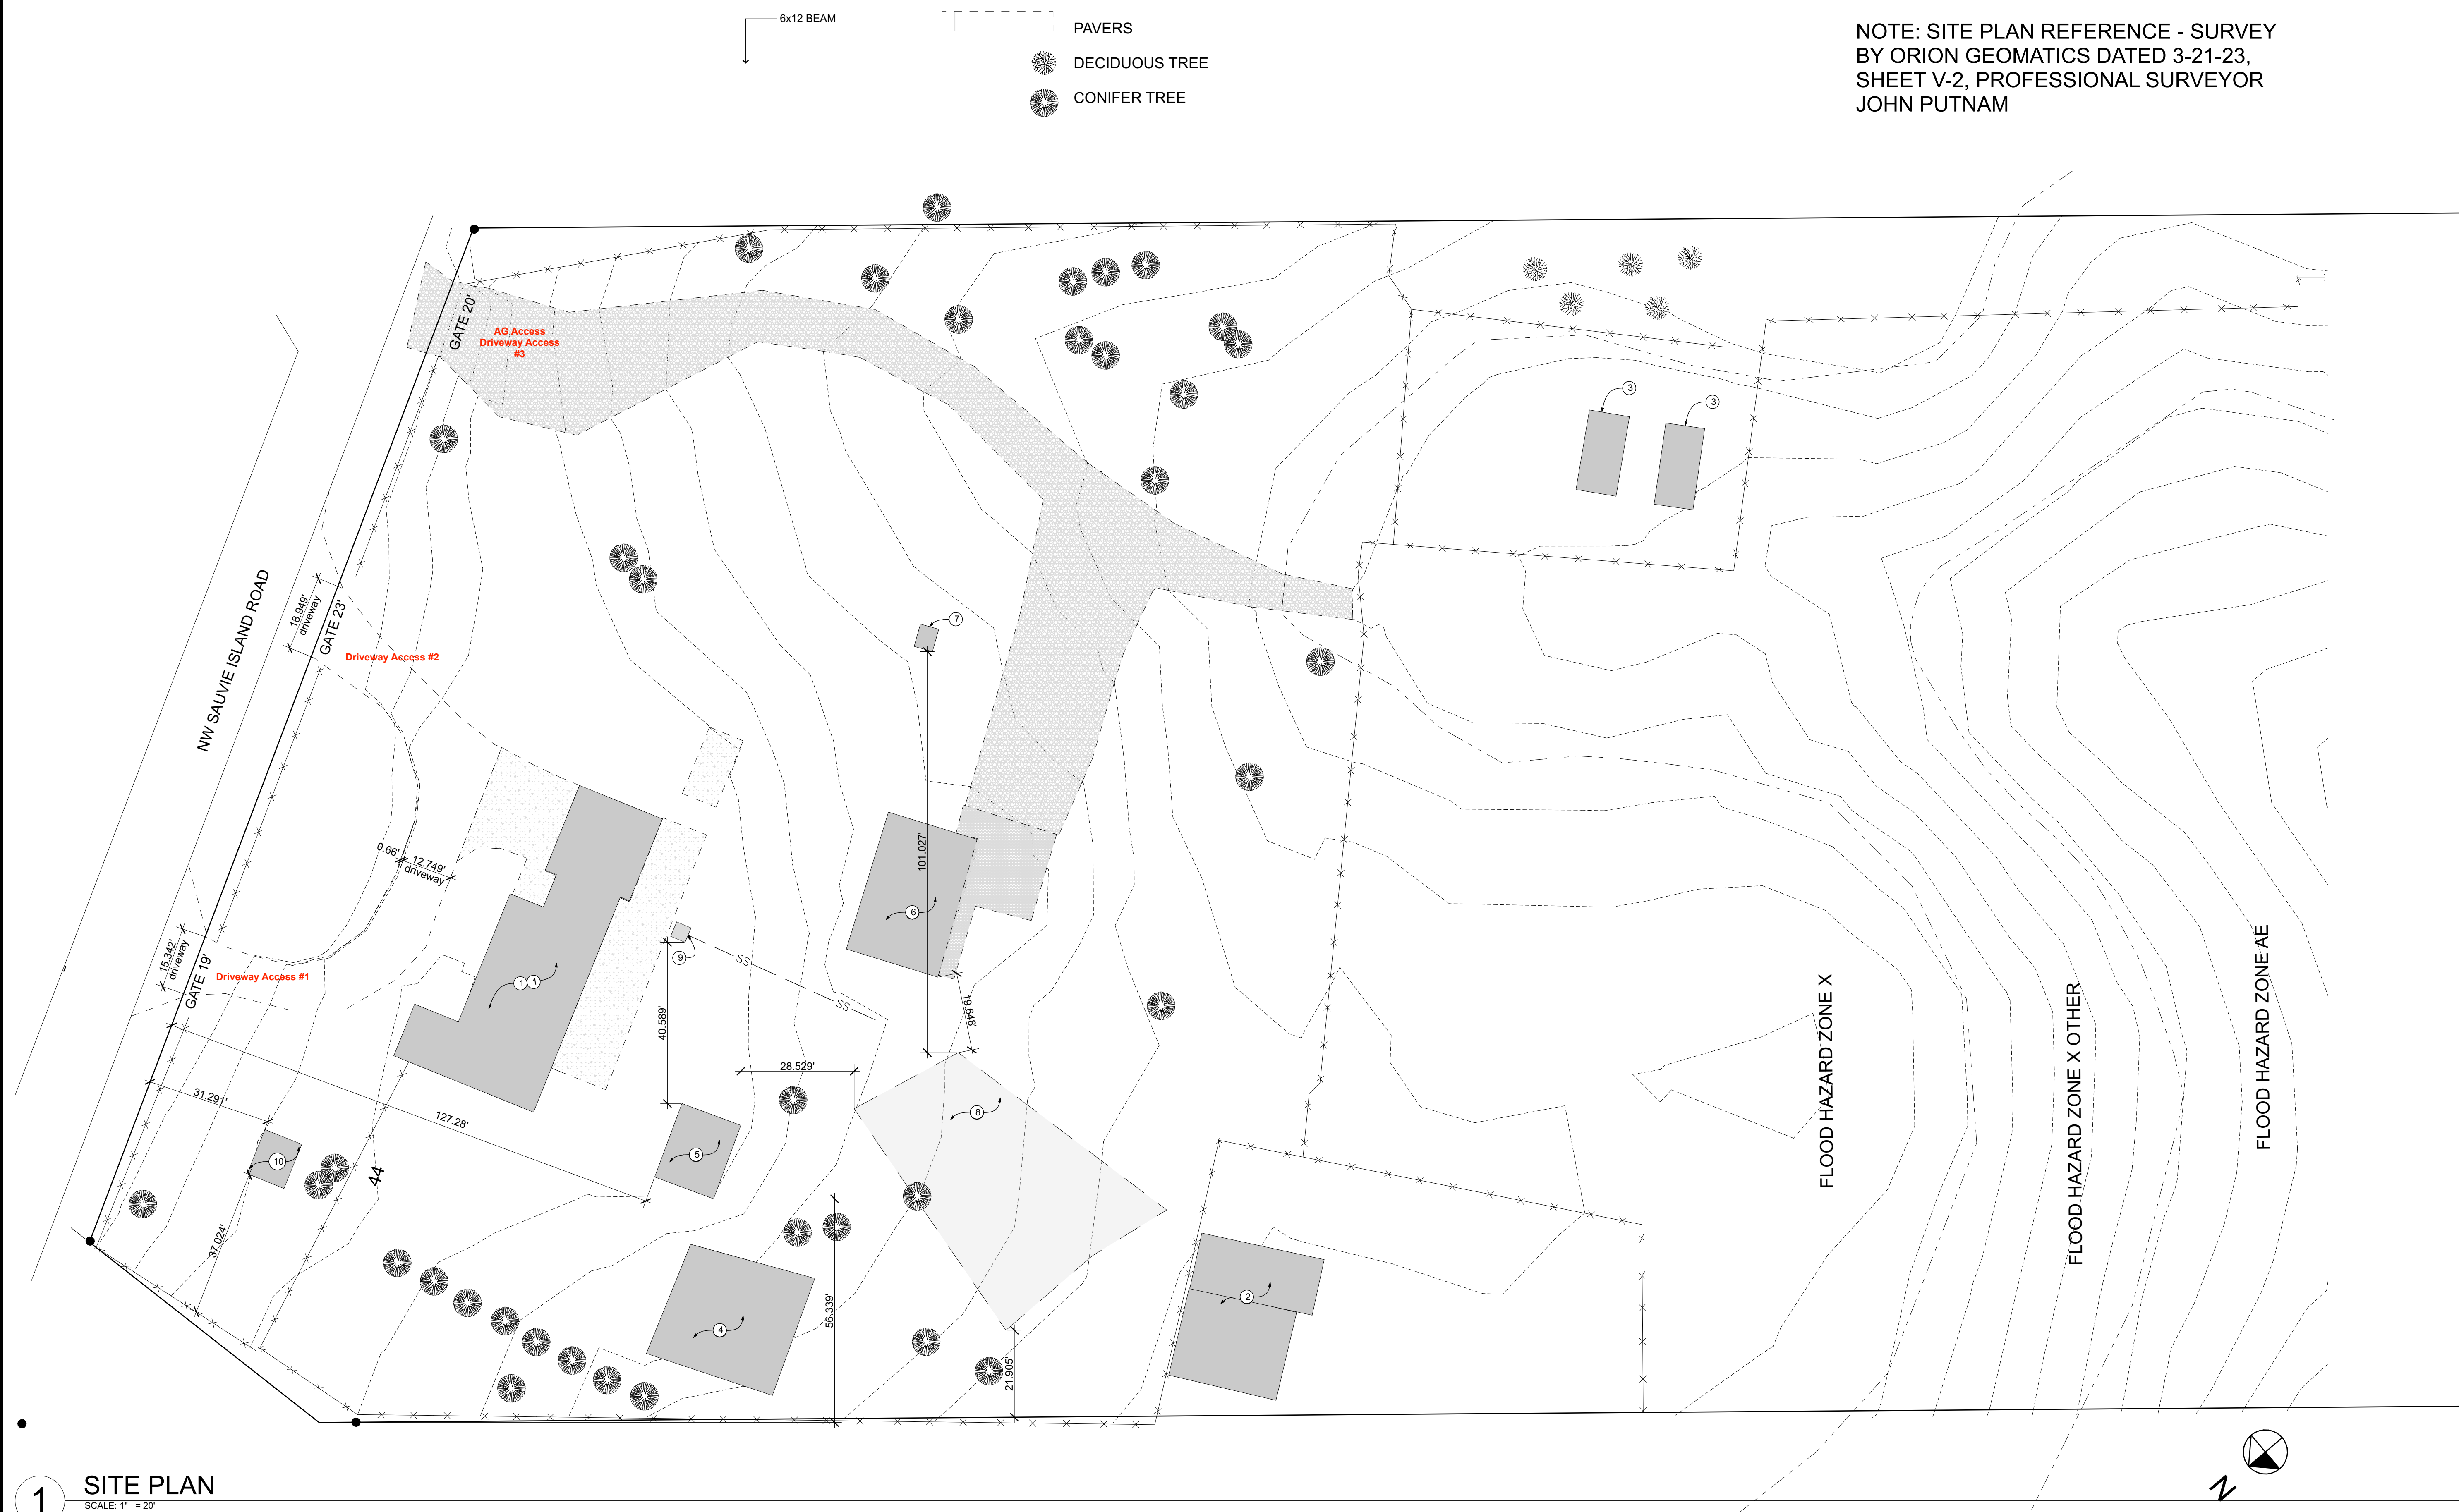

1 SITE PLAN

SCALE: 1" = 20'

SCALE: 1" = 20'

Heggen Architecture
Portland, OR

Marn R. Heggen, AIA
marn@heggenarchitecture.com
917-572-2971

AH



PAVILION

18611 NW Sauvie Is. Rd
Portland, OR 97231

← 1" ACTUAL →

BY	REVISIONS	DATE
----	-----------	------

[illegible]

Date: 2/12/24

Scale: AS NOTED

Drawn:	

Job:	
Client:	

Sheet	

Abstract

A.02

7.102

Plotted On: 2/12/24

SITE PLAN