




THIS DRAWING IS THE PROPERTY OF ECEC AND IS CONSIDERED CONFIDENTIAL. ANY USE OF THE SUBJECT MATTER HEREIN WITHOUT WRITTEN PERMISSION FROM ECEC IS A VIOLATION OF COPYRIGHT. ALL RIGHTS RESERVED.

JOHNSON
23414 NW MORELAND
PORTLAND, OREGON

SCALE: 1/8" = 1'-0"
PRINT SIZE: 11" X 17"
REVISIONS: -

SHEET: A5.0
REV: -

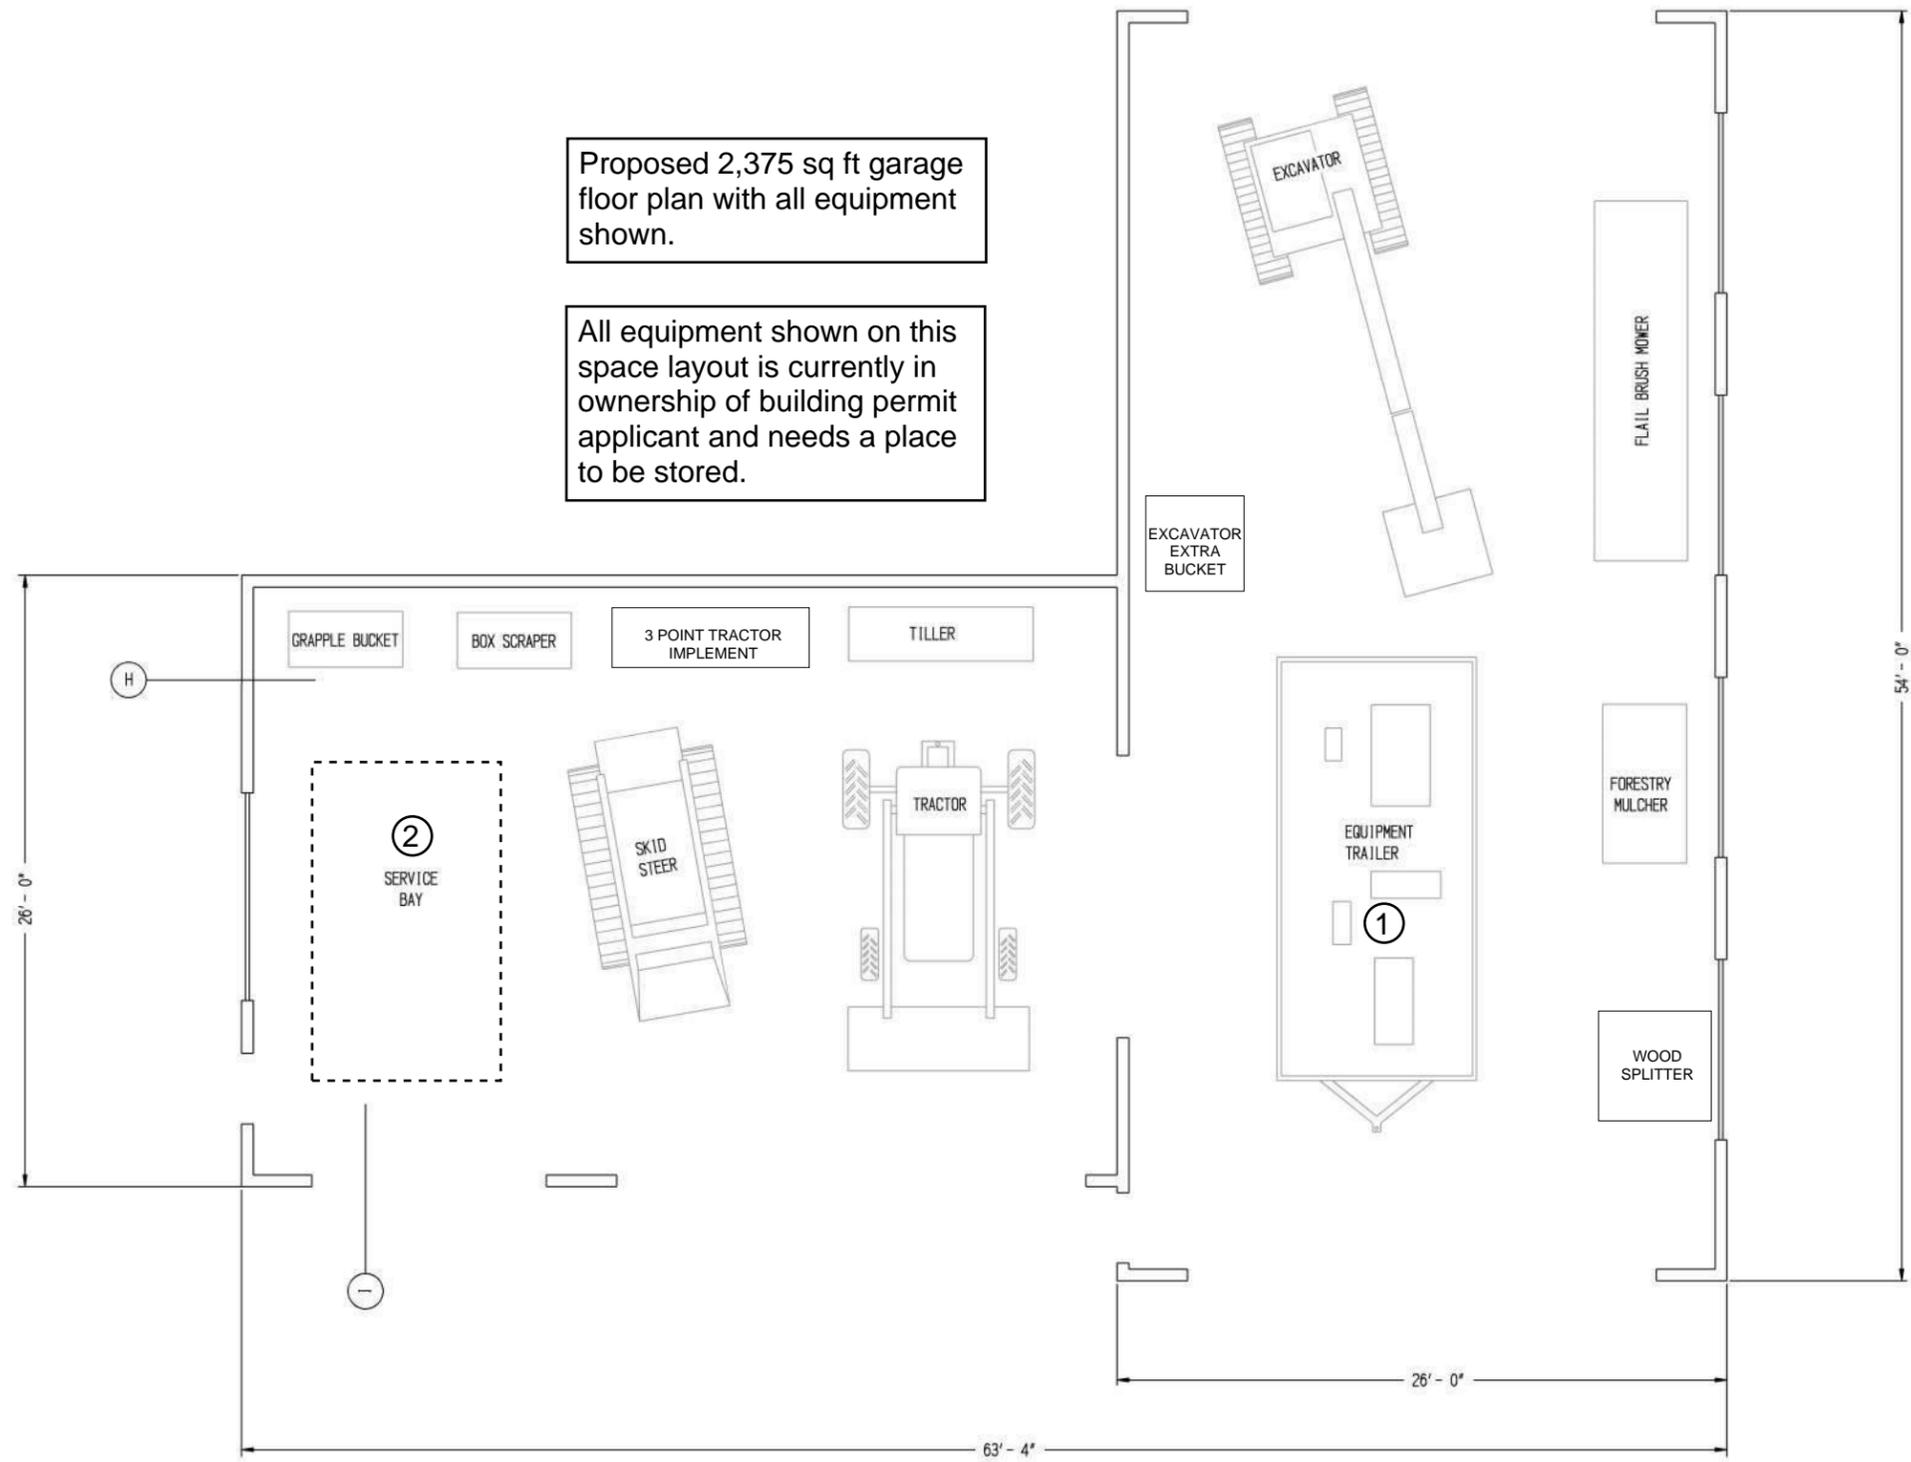

Proposed 2,375 sq ft garage floor plan with all equipment shown.

All equipment shown on this space layout is currently in ownership of building permit applicant and needs a place to be stored.

KEYNOTES:

1. AN ENCLOSED EQUIPMENT TRAILER IS SHOWN FOR THIS THIS FLOOR PLAN. IN THE FUTURE A FLADBED TRAILER MEASURING 7'-6" X20'-0" MAY ALSO BE POTENTIALLY PARKED IN THIS BAY.
2. SERVICE BAY WILL ALSO BE UTILIZED FOR PARKING A TRUCK WHEN THE BAY IS NOT IN USE FOR EQUIPMENT SERVICE, ETC.

F FLOOR PLAN
1/8" = 1'-0"