


H BUILDING SECTION  
1/8" = 1'-0"

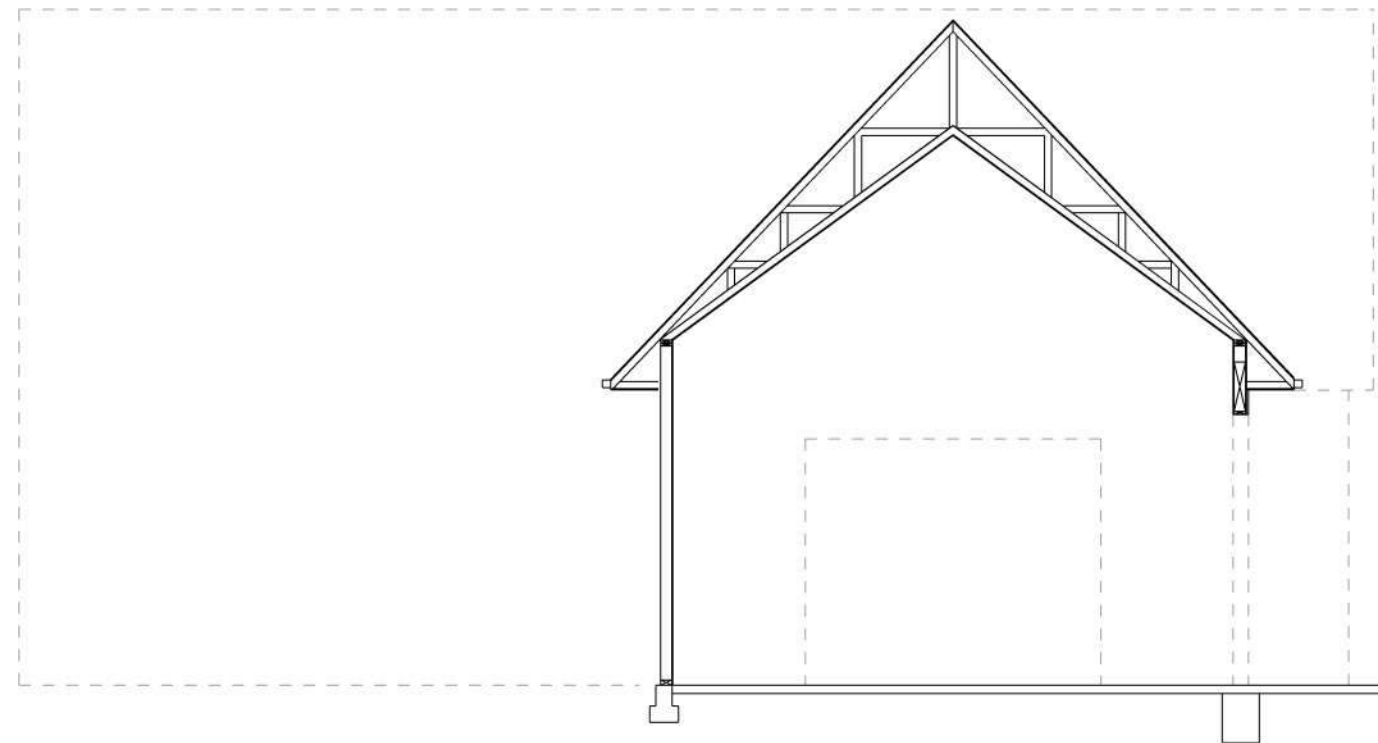

I BLDG SECTION  
1/8" = 1'-0"




THIS DRAWING IS THE PROPERTY OF ECEC AND IS CONSIDERED CONFIDENTIAL. ANY USE OF THE SUBJECT MATTER HEREIN WITHOUT WRITTEN PERMISSION FROM ECEC IS A VIOLATION OF COPYRIGHT. ALL RIGHTS RESERVED.

JOHNSON  
23414 NW MORELAND  
PORTLAND, OREGON

FONT 6.0

SCALE: 1/8" = 1'-0"  
PRINT SIZE: 11" X 17"  
REVISIONS: -

SHEET: A6.0  
REV: -

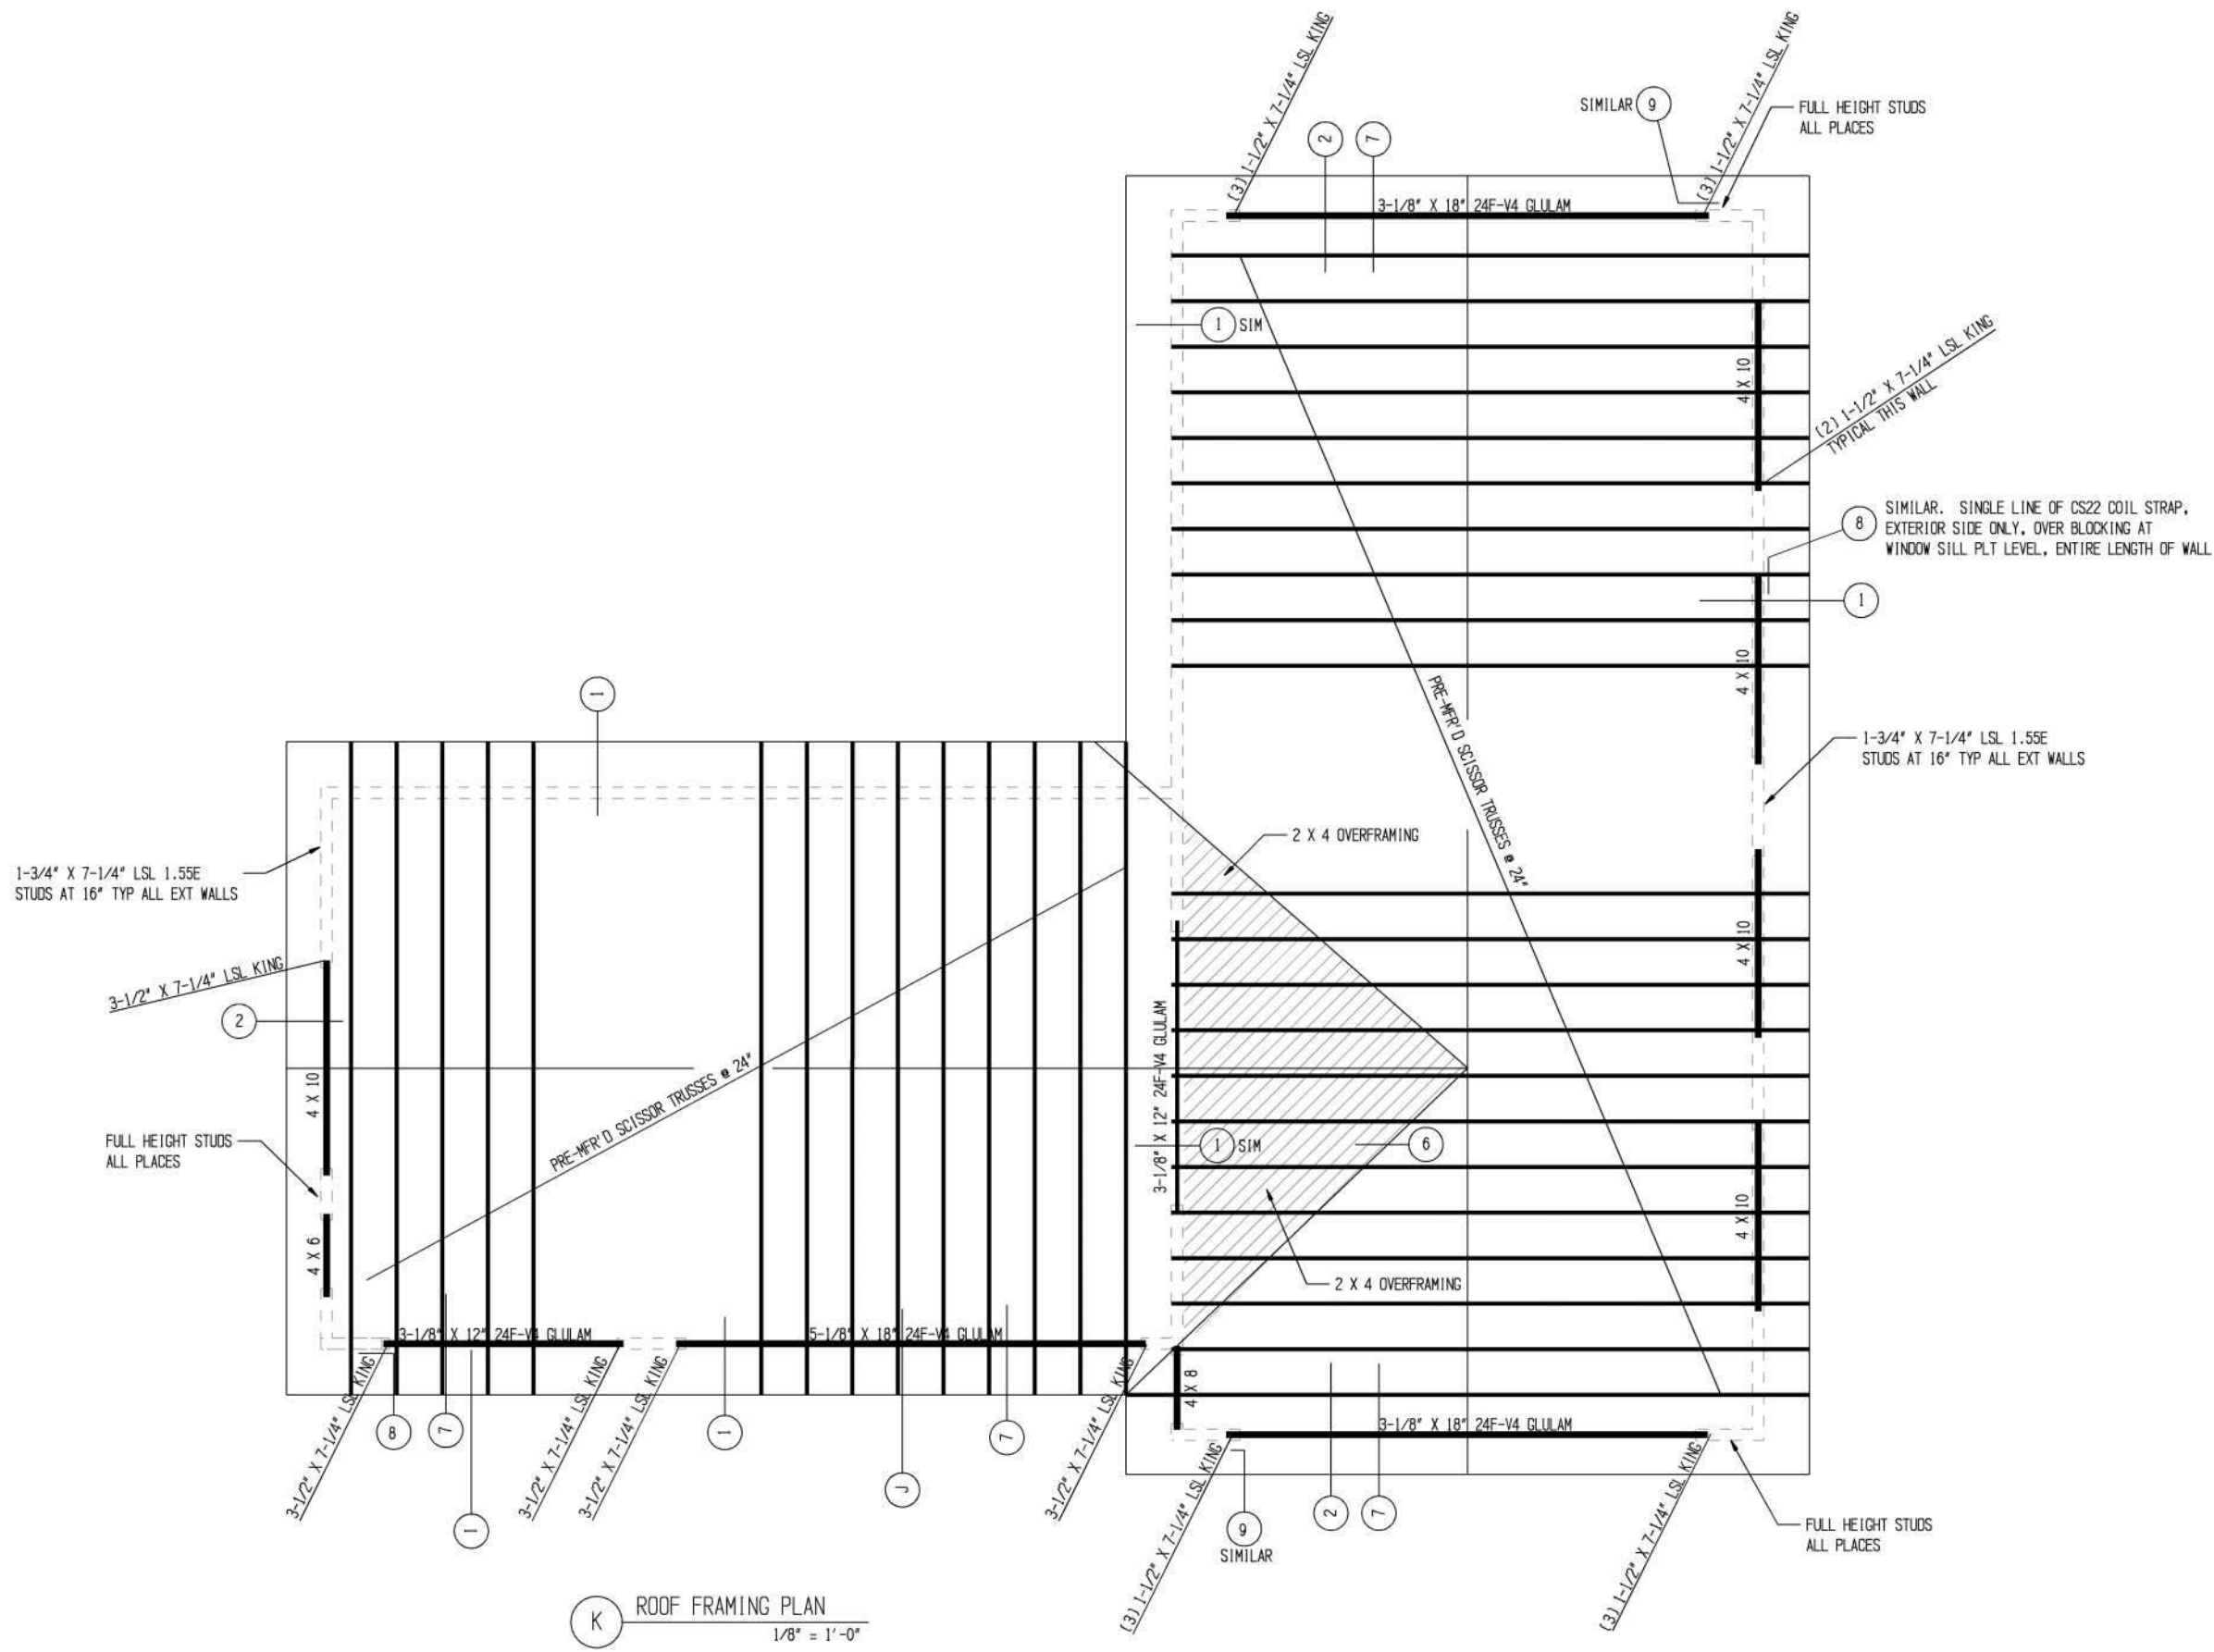

**K** ROOF FRAMING PLAN  
1/8" = 1'-0"



THIS DRAWING IS THE PROPERTY OF ECEC AND IS CONSIDERED CONFIDENTIAL. ANY USE OF THE SUBJECT MATTER HEREIN WITHOUT WRITTEN PERMISSION FROM ECEC IS A VIOLATION OF COPYRIGHT. ALL RIGHTS RESERVED.

JOHNSON  
23414 NW MORELAND  
PORTLAND, OREGON

SCALE: 1/8" = 1'-0"  
PRINT SIZE: 11" X 17"  
REVISIONS: -

FONT 6.0

SHEET: 01.0  
REV: -




THIS DRAWING IS THE PROPERTY OF ECEC AND IS CONSIDERED CONFIDENTIAL. ANY USE OF THE SUBJECT MATTER HEREIN WITHOUT WRITTEN PERMISSION FROM ECEC IS A VIOLATION OF COPYRIGHT. ALL RIGHTS RESERVED.


JOHNSON  
23414 NW MORELAND  
PORTLAND, OREGON

FONT 6.0

SCALE: 1/8" = 1'-0"  
PRINT SIZE: 11" X 17"  
REVISIONS: -

SHEET: 02.0  
REV: -

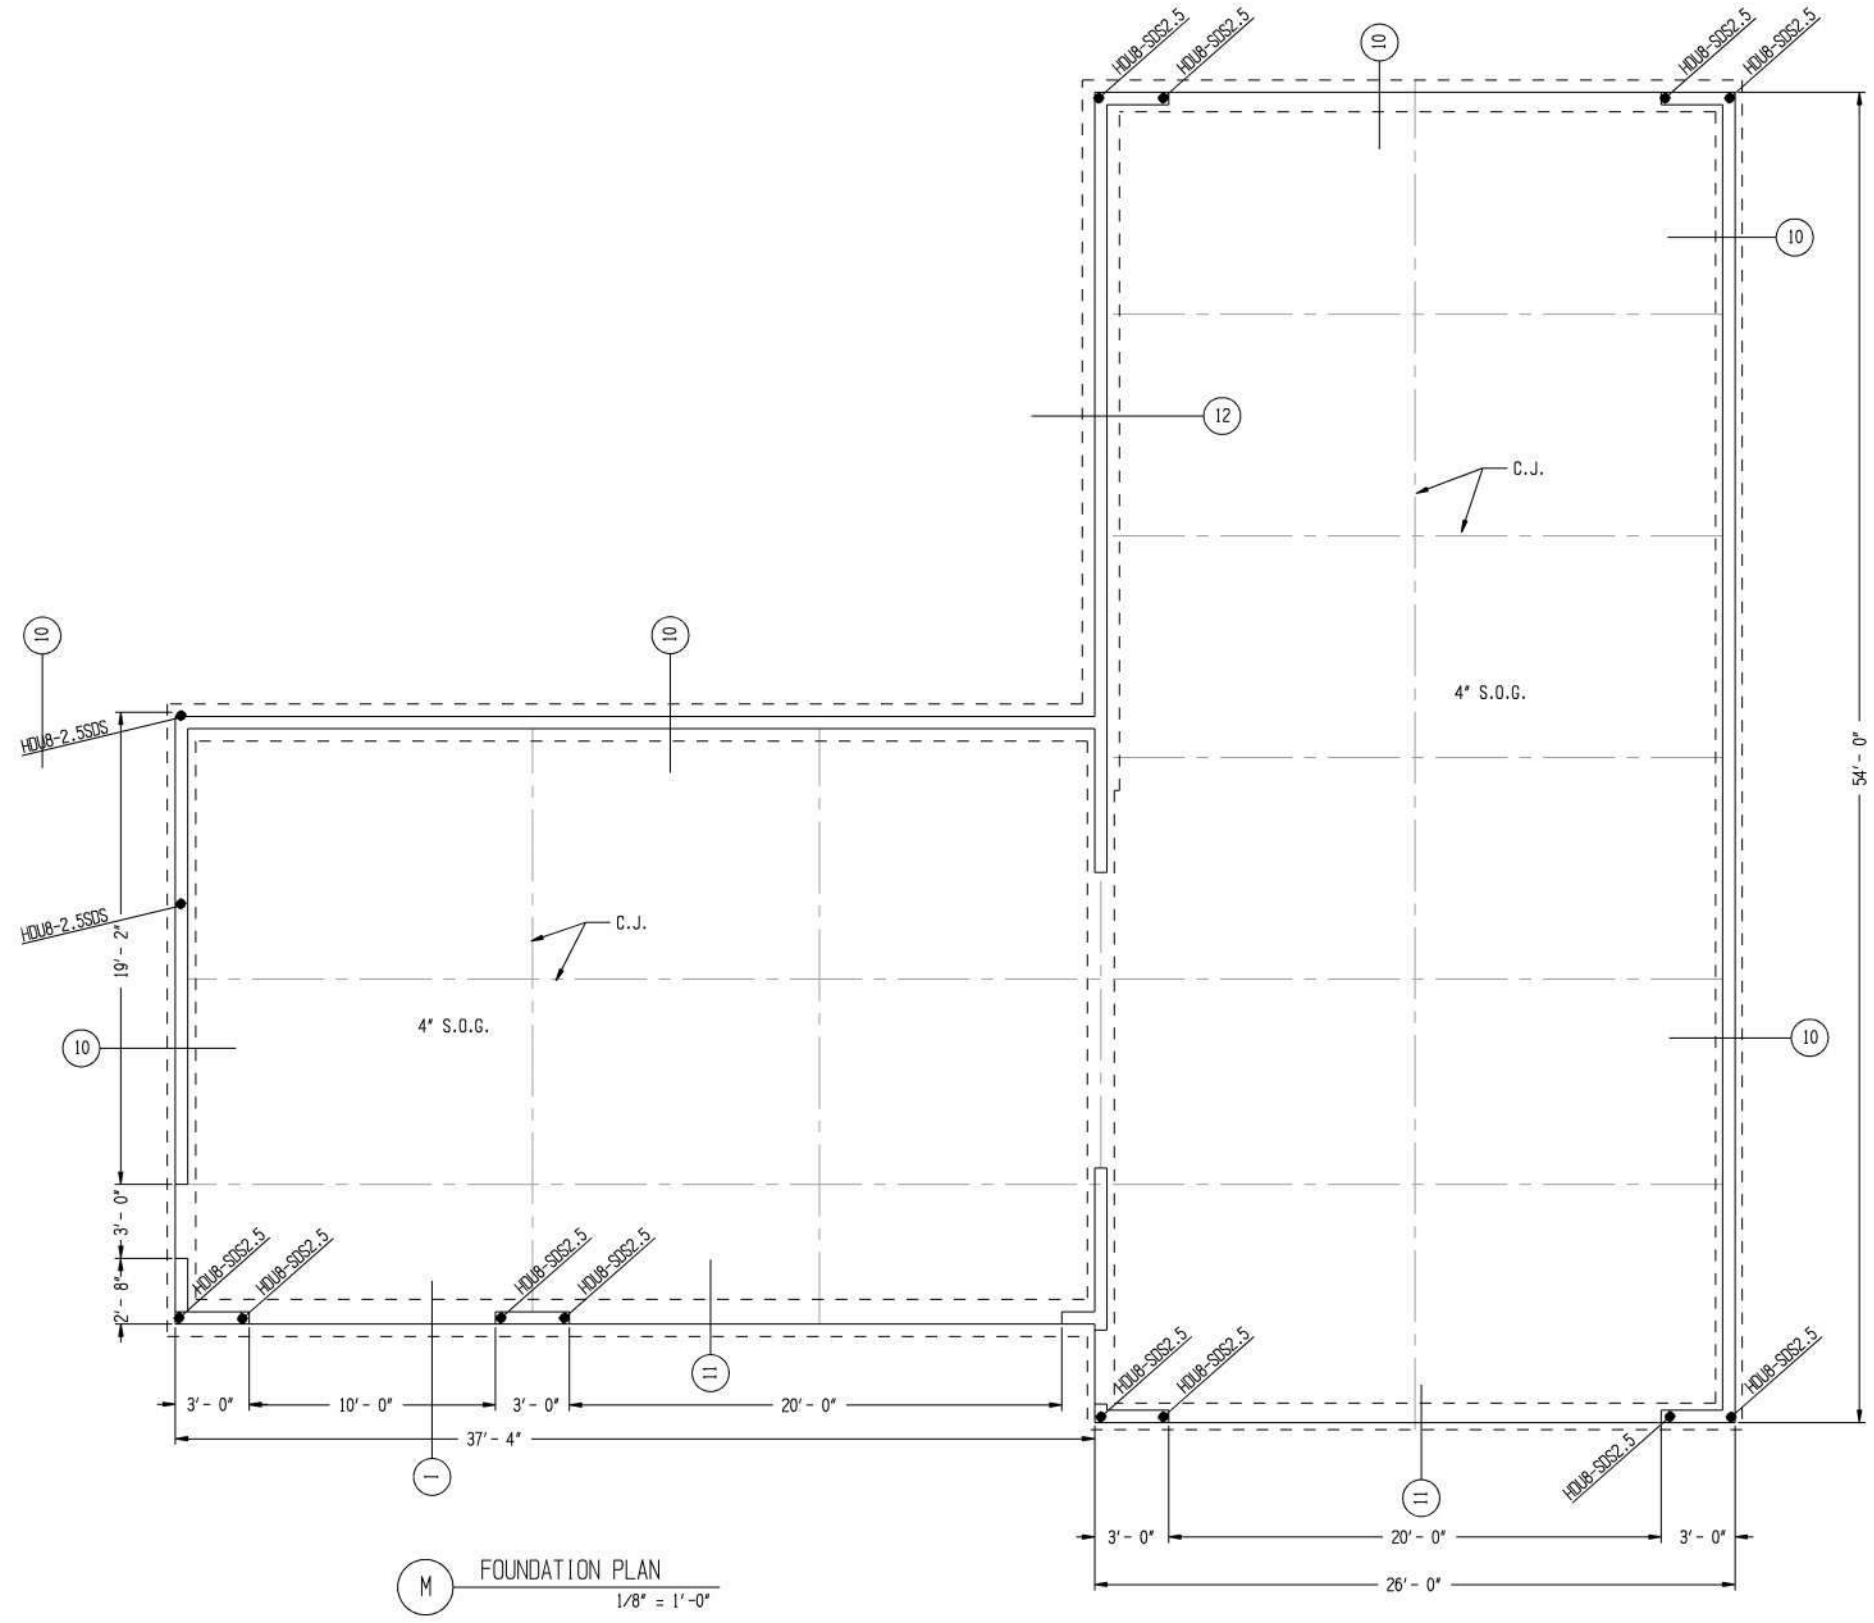

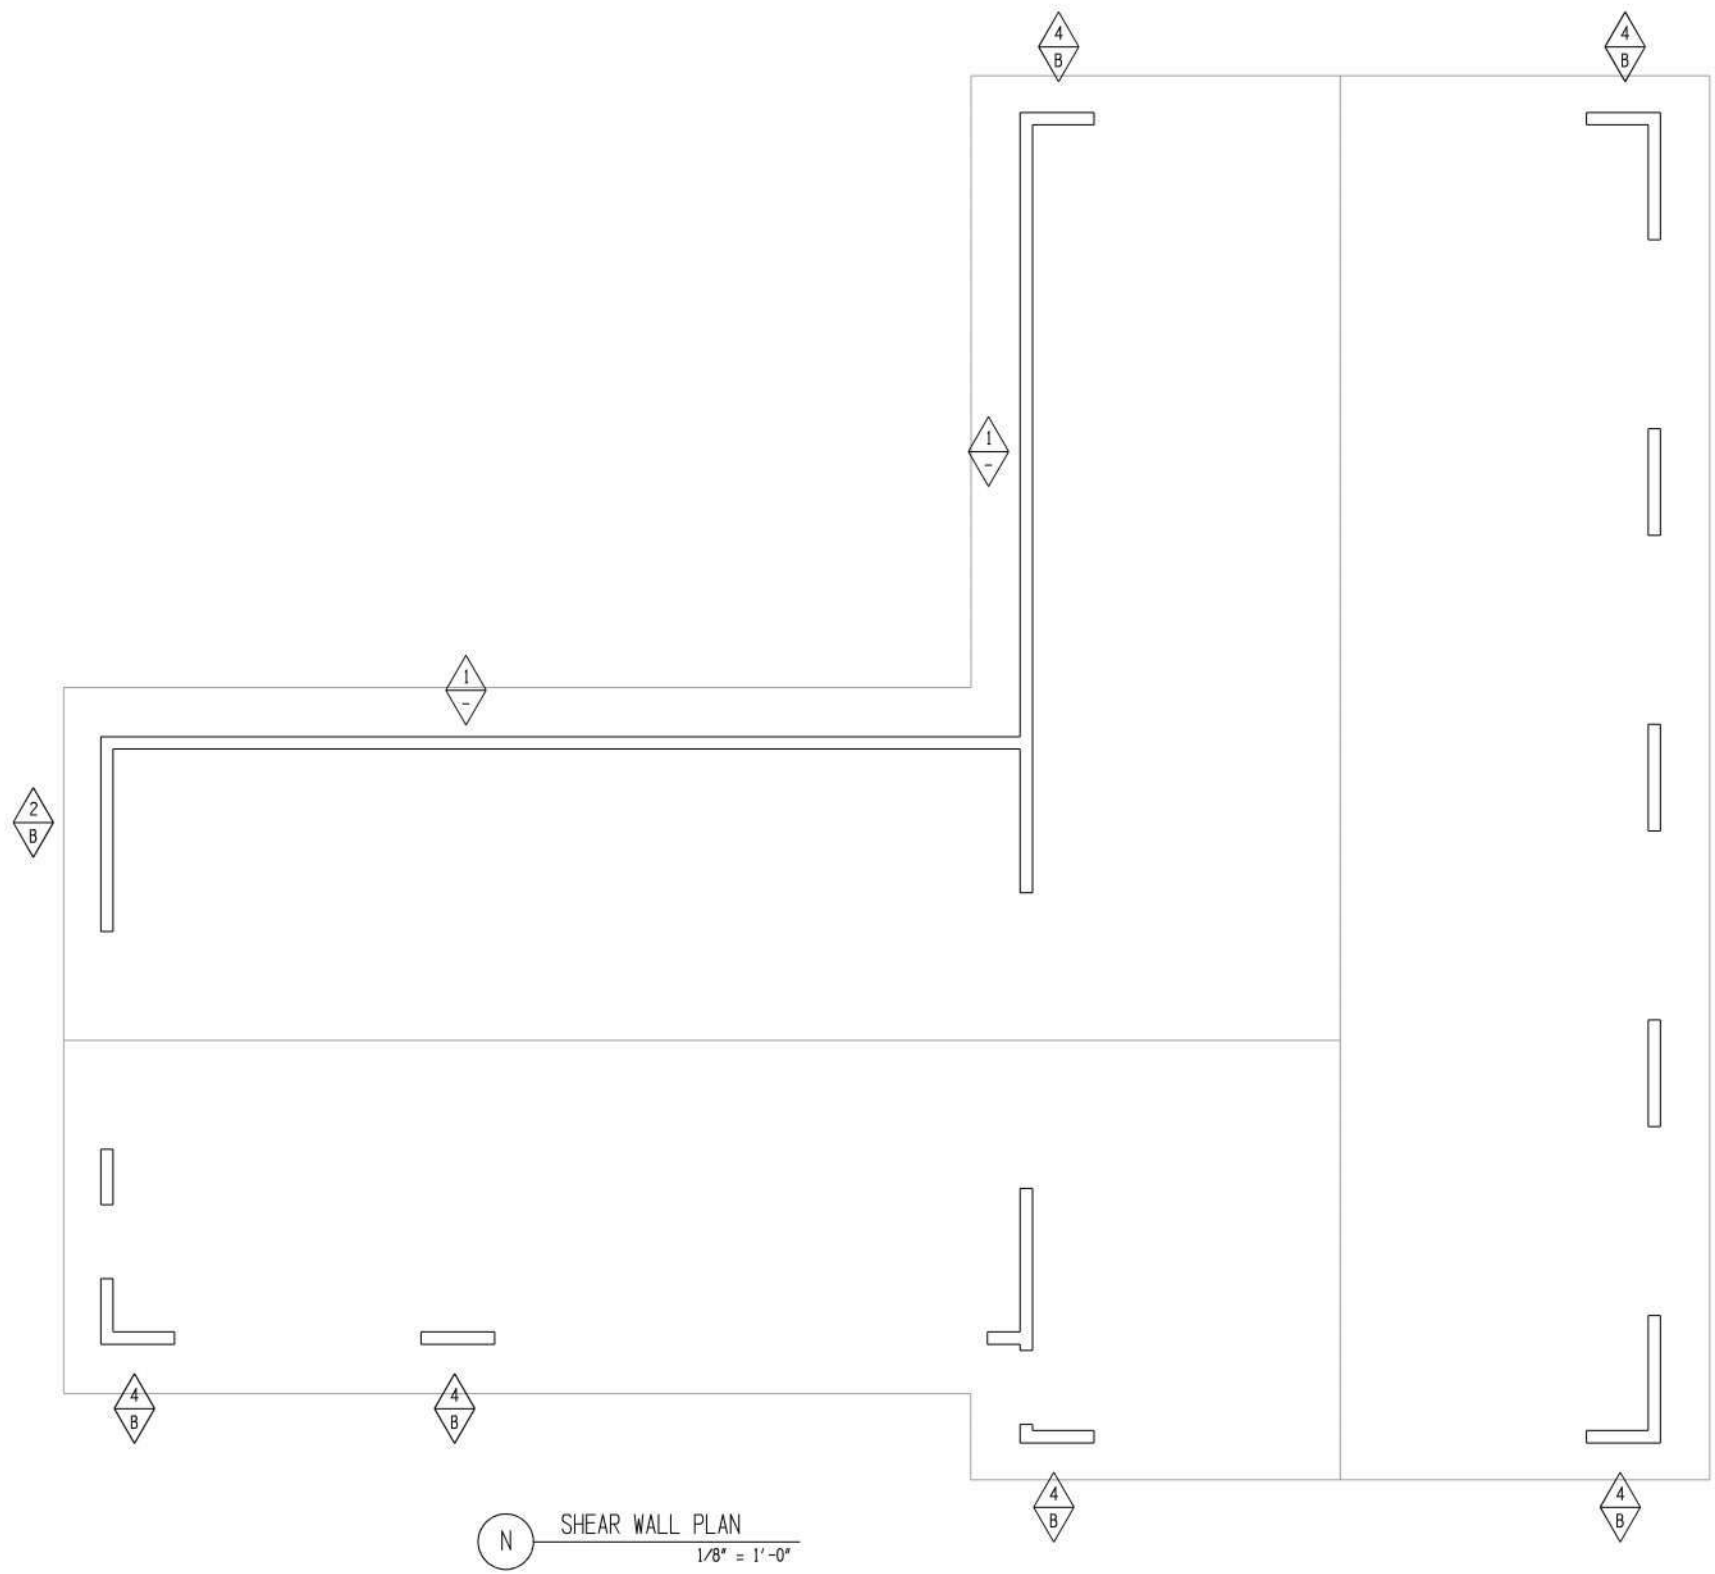


THIS DRAWING IS THE PROPERTY OF ECEC AND IS CONSIDERED CONFIDENTIAL. ANY USE OF THE SUBJECT MATTER HEREIN WITHOUT WRITTEN PERMISSION FROM ECEC IS A VIOLATION OF COPYRIGHT. ALL RIGHTS RESERVED.


JOHNSON  
23414 NW MORELAND  
PORTLAND, OREGON

SCALE: 1/8" = 1'-0"	FONT 6.0
PRINT SIZE: 11" X 17"	
REVISIONS: -	

SHEET: 33.0	REV: -
-------------	--------

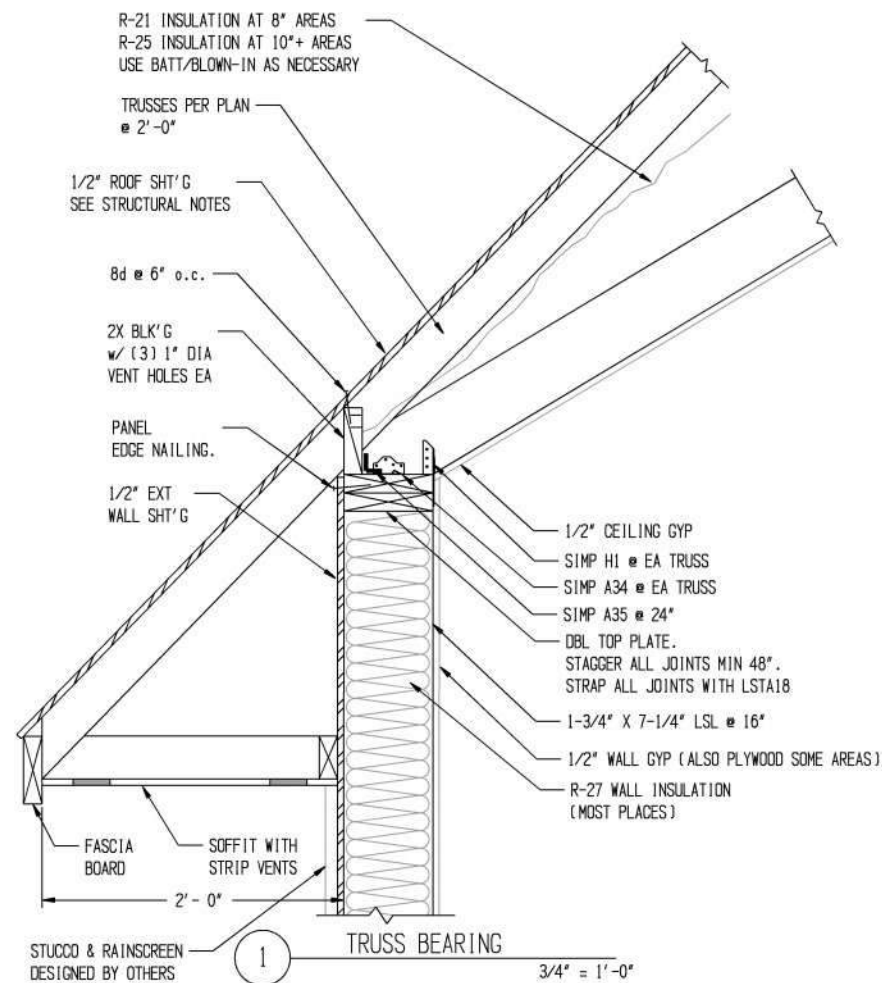

1 TRUSS BEARING 3/4" = 1'-0"

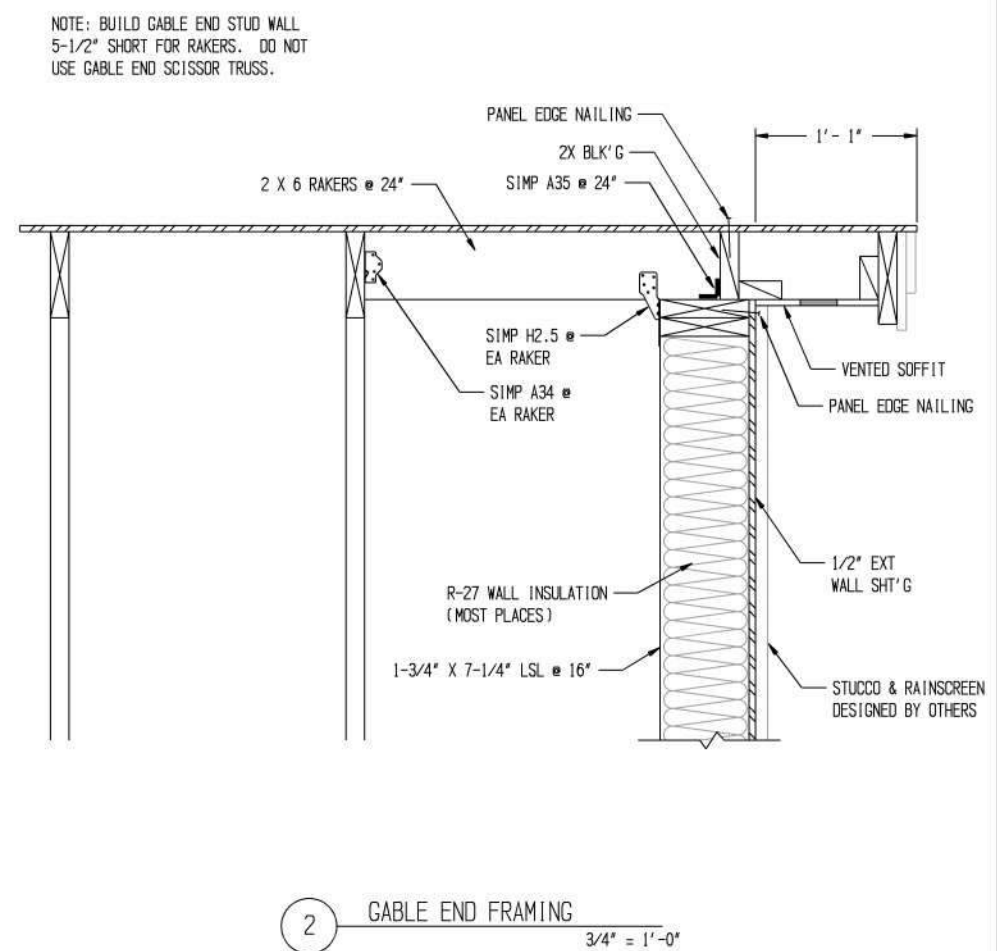


2 GABLE END FRAMING 3/4" = 1'-0"

3 NOT USED 3/4" = 1'-0"

4 NOT USED 3/4" = 1'-0"

5 NOT USED 3/4" = 1'-0"

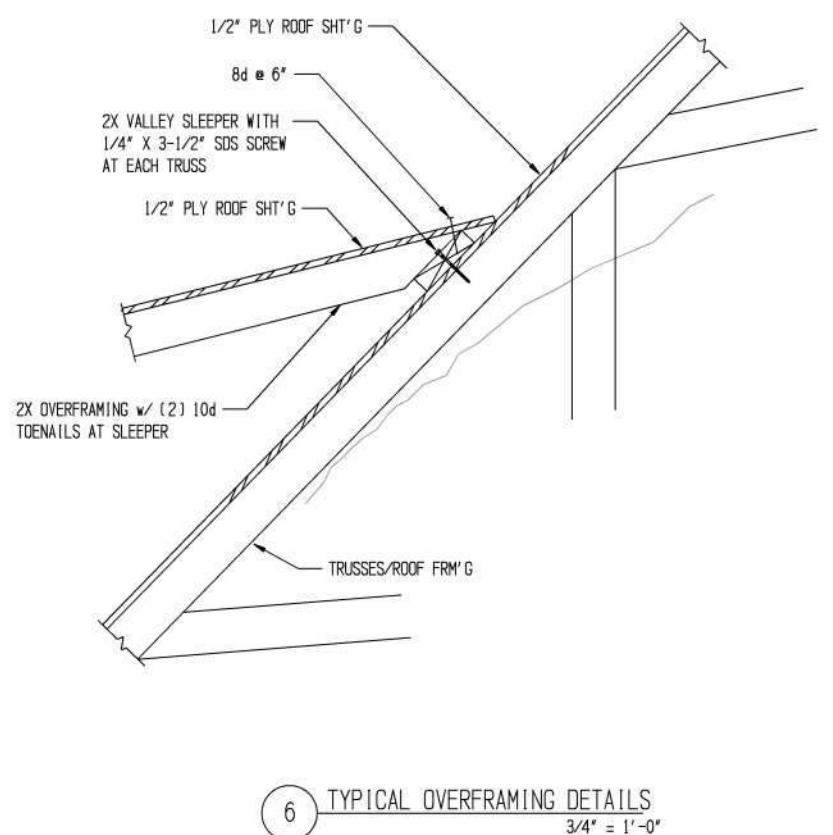


6 TYPICAL OVERFRAMING DETAILS 3/4" = 1'-0"




THIS DRAWING IS THE PROPERTY OF ECEC AND IS CONSIDERED CONFIDENTIAL. ANY USE OF THE SUBJECT MATTER HEREIN WITHOUT WRITTEN PERMISSION FROM ECEC IS A VIOLATION OF OUR CONFIDENTIALITY. ALL RIGHTS RESERVED.

JOHNSON  
23414 NW MORELAND  
PORTLAND, OREGON


JOB NO: -	SCALE: -
DRAWN BY: -	CHECKED: -
REVISIONS: -	
SHEET: S4.0	REV: -

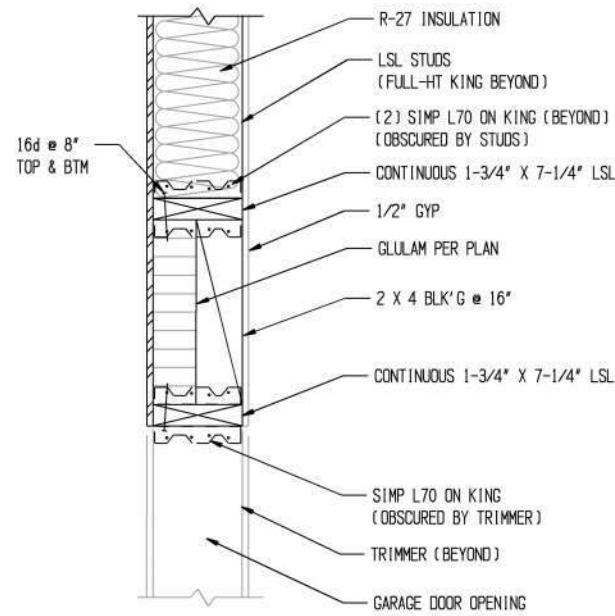


7 GARAGE DOOR HEADER  
3/4" = 1'-0"

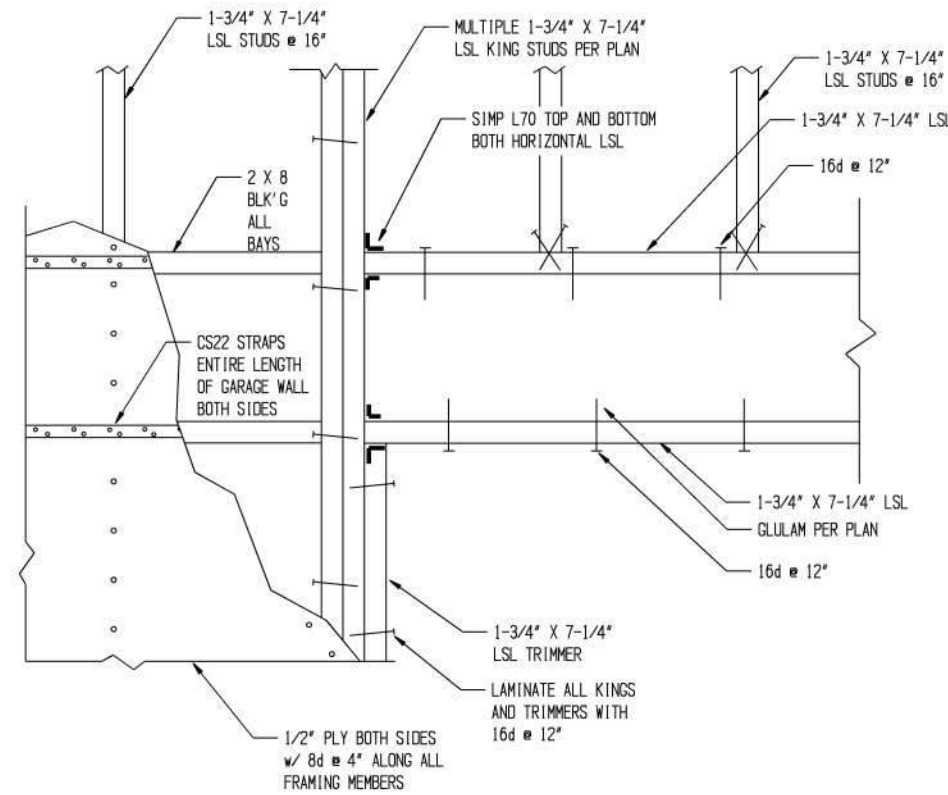


8 HEADER DETAILS AT 3-FT GARAGE PILLARS  
3/4" = 1'-0"

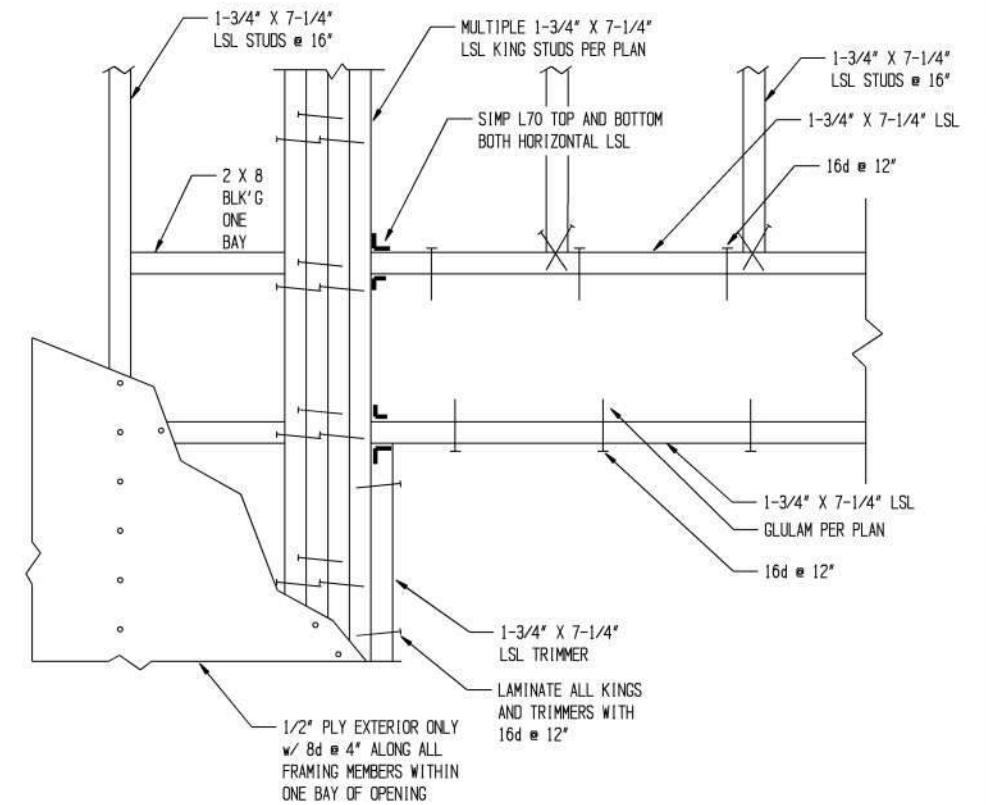

9 HEADER DETAILS - TYPICAL  
3/4" = 1'-0"

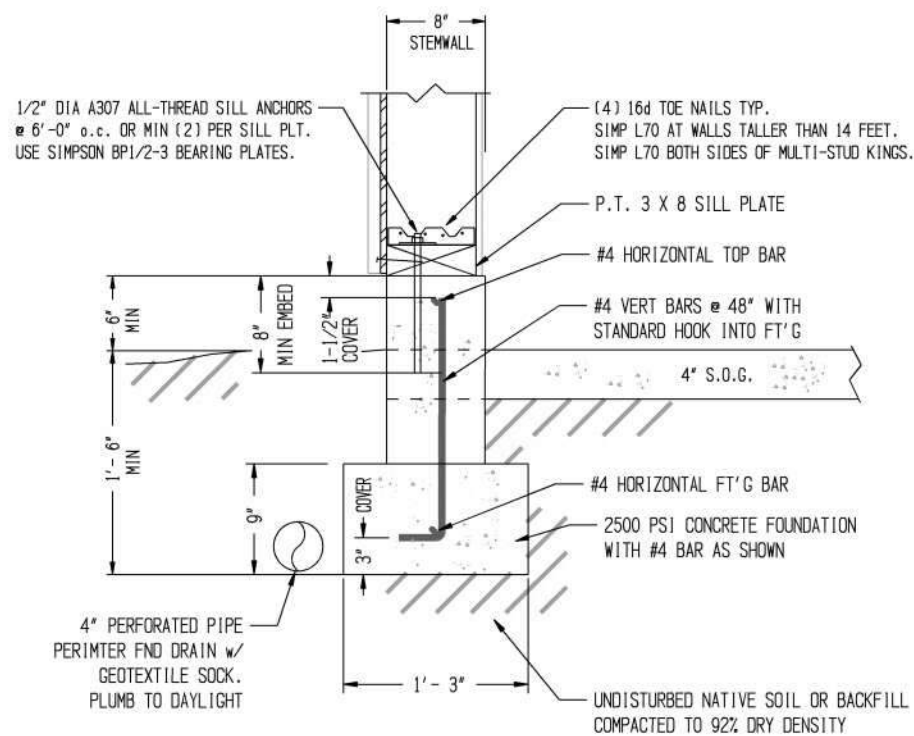

10 TYPICAL FOUNDATION  
3/4" = 1'-0"

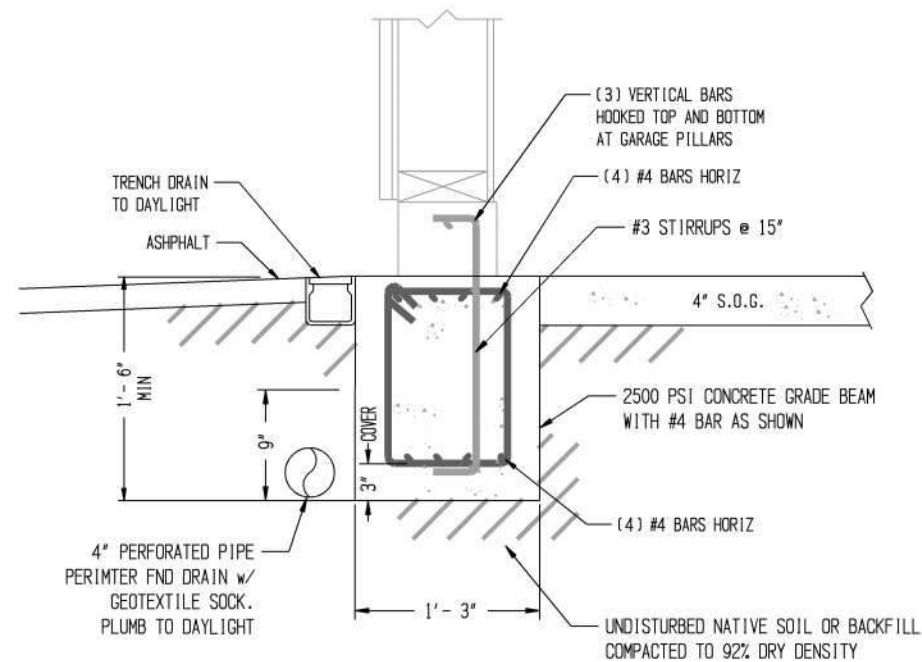

11 GRADE BEAM (NORTH ELEV)  
3/4" = 1'-0"

12 NOT USED  
3/4" = 1'-0"



THIS DRAWING IS THE PROPERTY OF ECEC AND IS CONSIDERED CONFIDENTIAL. ANY USE OF THE SUBJECT MATTER HEREIN WITHOUT WRITTEN PERMISSION FROM ECEC IS A VIOLATION OF OUR CONFIDENTIALITY. ALL RIGHTS RESERVED.

JOHNSON  
 23414 NW MORELAND  
 PORTLAND, OREGON

JOB NO.:	SCALE: -
DRAWN BY: -	CHECKED: -
REVISIONS: -	
SHEET: 55.0	REV: -