

PRE-APPLICATION MEETING NOTICE



www.multco.us/landuse ▪ Email: land.use.planning@multco.us ▪ Phone: (503) 988-3043

MEETING #: PA-2025-0003

APPLICANT: Diane Cheyne,
Oregon Travel Information Council

LOCATION: Within the right-of-way of Highway I-84 adjacent to:

No situs address

Property ID # R323233

Map, Tax lot: 1N6E07 -00100

Alt. Acct. # R946070050

BASE ZONE: Gorge Special Public Recreation (GSPR)

OVERLAYS: N/A

KEY VIEWING AREAS: Cape Horn, Historic Columbia River Highway (including the Historic Columbia River Highway State Trail), Highway I- 84 (including rest stops), Multnomah Falls, Washington State Route 14

LANDSCAPE SETTING: River Bottomlands

PROPOSAL: A Pre-Application Meeting is to be held on the date below to discuss the applicable Multnomah County Land Use Code, Columbia River Gorge National Scenic Area Management Plan Policies, and application requirements for a Conditional Use/Subdivision for information kiosk.

MEETING TIME AND PLACE

Thursday, May 22, 2025 at 10:30 am

The referenced pre-application meeting is an Informational Meeting and is not a Public Hearing. The meeting will be held virtually via the Google Meet platform.

This meeting will be open to the public. Interested parties may contact our office to register for this event. Please provide your name, phone number, and email address either by phone to 503-988-3043 or by email to LUP-hearings@multco.us no later than 12:00 PM on Wednesday, May 21, 2025.

CONTACT: For further information regarding the meeting, or to obtain a copy of the meeting notes after the meeting date, contact LUP-hearings@multco.us.

- **The following is for informational purposes only. No approvals or conclusions have been drawn about this project. Until such time as the necessary Land Use Applications are submitted and reviewed, no decisions will be or have been made regarding the project's compliance with the land use regulations of Multnomah County.**

Vicinity Map



Outline of the Pre-Application Meeting's Purpose and Process

1. Meeting Purpose:

- The Pre-Application meeting is to provide information to an applicant for a land use action that will assist them in completing the application.
- The objectives of the meeting are to clarify the proposal, inform the applicant of the applicable procedures and approval criteria, and to identify all known issues.
- A Pre-Application meeting is a standard requirement for all applications that require a public hearing.

2. Meeting Structure:

- This is not a public hearing and no decisions will be made. The meeting is meant to be informal in nature.
- The Multnomah County planning staff will be responsible for conducting the meeting. Staff will begin the meeting by asking for introductions of those in attendance.
- The applicant will be responsible for explaining their proposal. This explanation is especially helpful to the public who have not seen the application materials, and is an opportunity to share relevant information with their neighbors.
- Planning staff will be responsible for reviewing the applicable procedures and approval criteria and to identify all known issues.
- Members of the public and other agency representatives will be provided the opportunity to ask questions about the proposal and will be asked to identify any relevant issues.

- After the Pre-Application meeting, and after the application has been deemed “complete” by responding to each approval criteria, you will receive a notice announcing the date, time, and place of the Public Hearing. Failure to participate at the Pre-Application meeting will not preclude your involvement at the first scheduled hearing on the completed application.

3. Other Opportunities for Review:

- If you are interested in the proposal and are unable to attend the Pre-Application meeting, you may review the Pre-Application case file by contacting the Planner noted on the first page.
- Once an application has been submitted and deemed “complete” by responding to each approval criteria, you will receive a notice announcing the date, time, and place of the Public Hearing. Failure to participate at the Pre-Application meeting will not preclude your involvement at the first scheduled hearing on the completed application.

Notwithstanding any representations by County staff at a Pre-Application meeting, staff is not authorized to waive any requirements of Multnomah County Code (MCC). Any omission or failure by staff to recite to an applicant all relevant applicable land use requirements shall not constitute a waiver by the County of any standard or requirement. [MCC 38.0570(C)]


❖ ENCLOSURES:

Zoning Map
Floor Plan
Building Elevation


Notice to Mortgagee, Lien Holder, Vendor, or Seller:

ORS chapter 215 requires that if you receive this notice, it must promptly be forwarded to the purchaser.

Map showing the zoning of the project location and the surrounding area

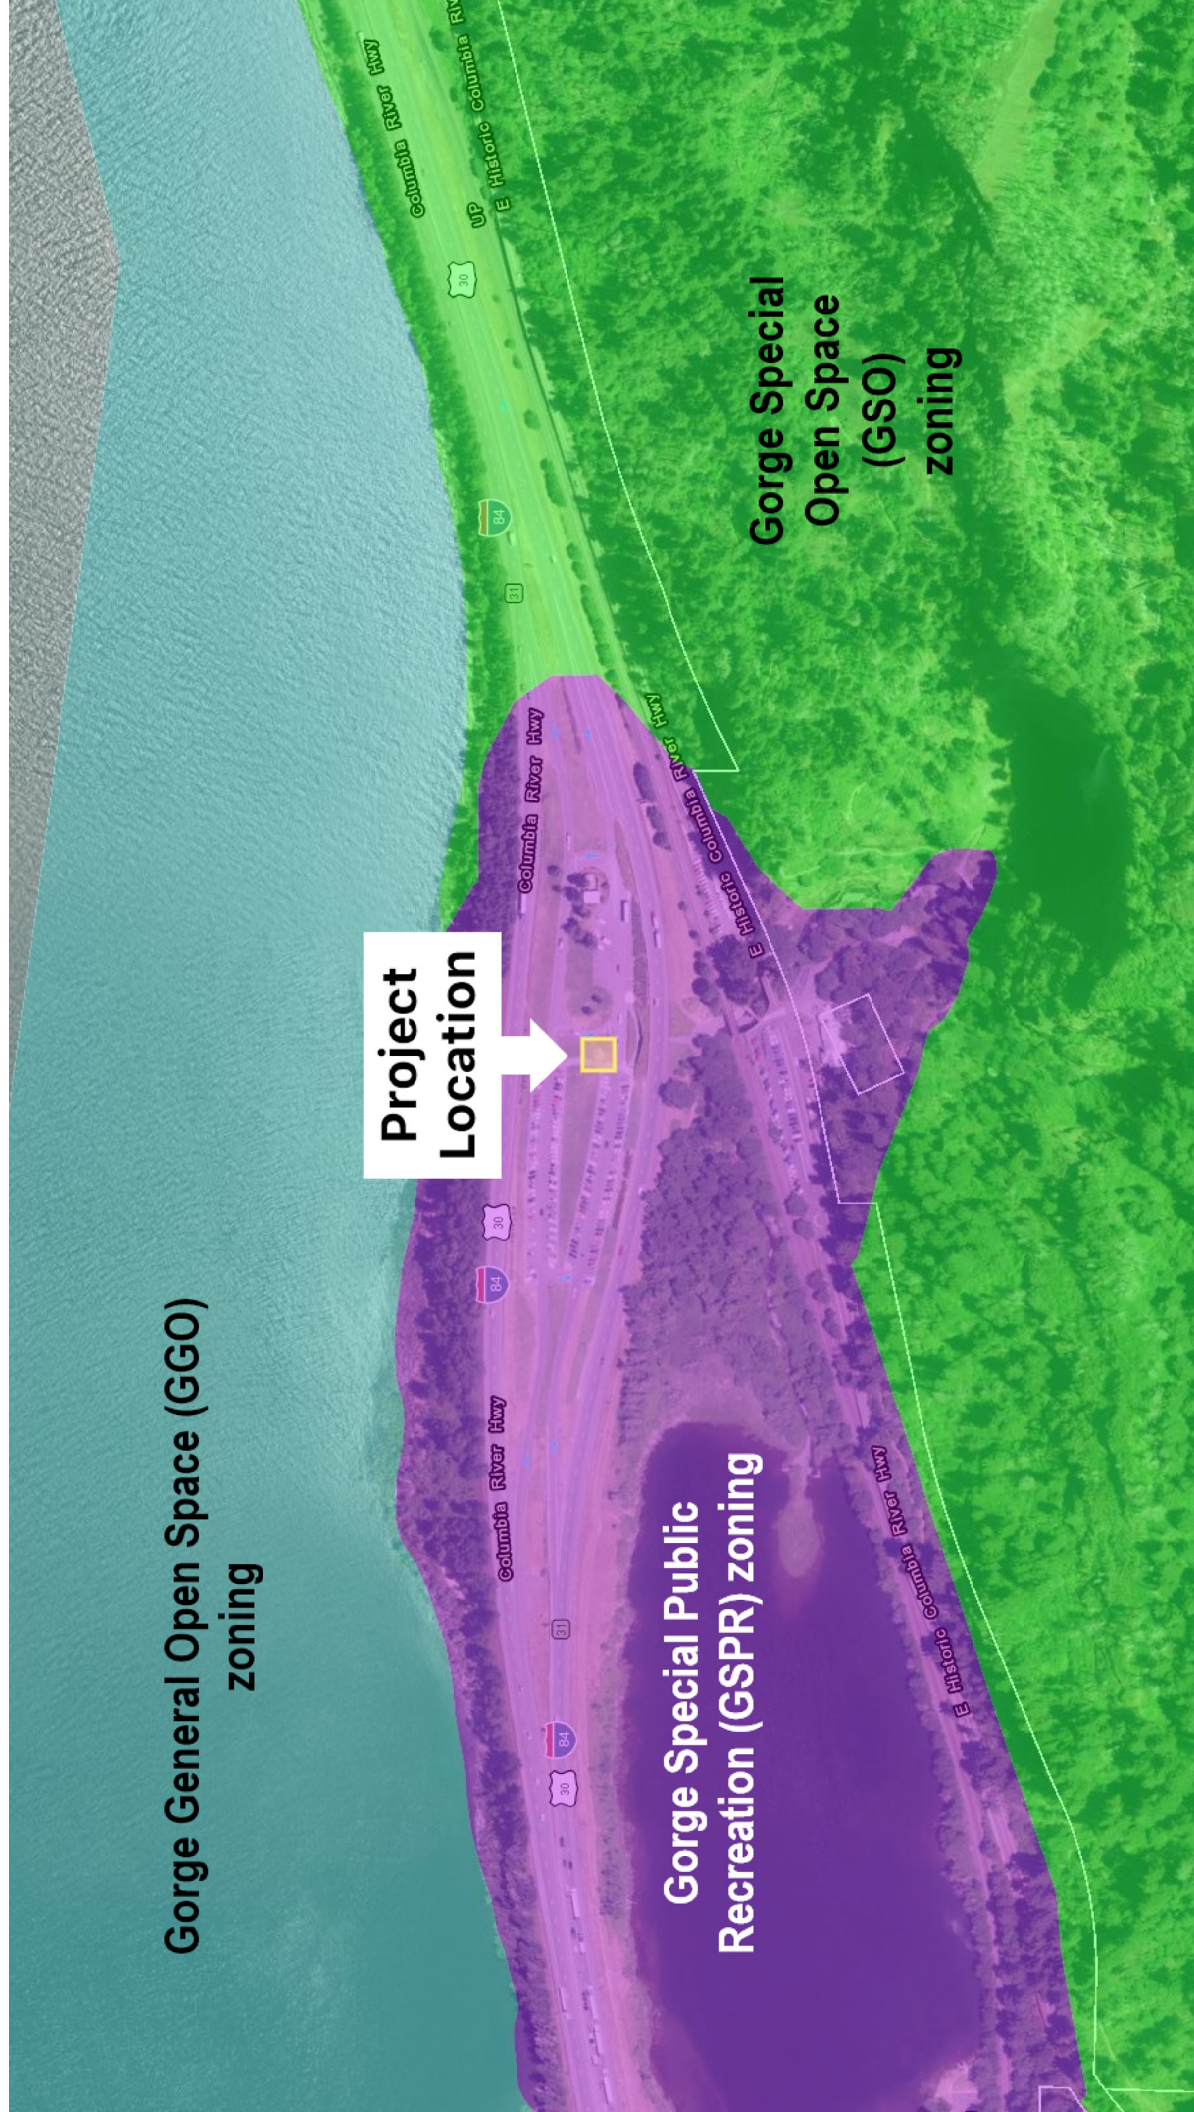

THESE PLAN VIEW AND ELEVATION DRAWINGS ARE A PRELIMINARY ARCHITECTURAL REPRESENTATION OF THE BUILDING. ALL DIMENSIONS, FEATURES AND COMPONENTS SHOWN ON THESE PRELIMINARY DRAWINGS MAY OR MAY NOT BE PART OF THE QUOTE. PLEASE REFER TO THE "SCOPE OF SUPPLY AND SERVICES" LETTER PROVIDED WITH YOUR QUOTE FOR ROMTEC'S PROPOSED SCOPE OF SUPPLY.

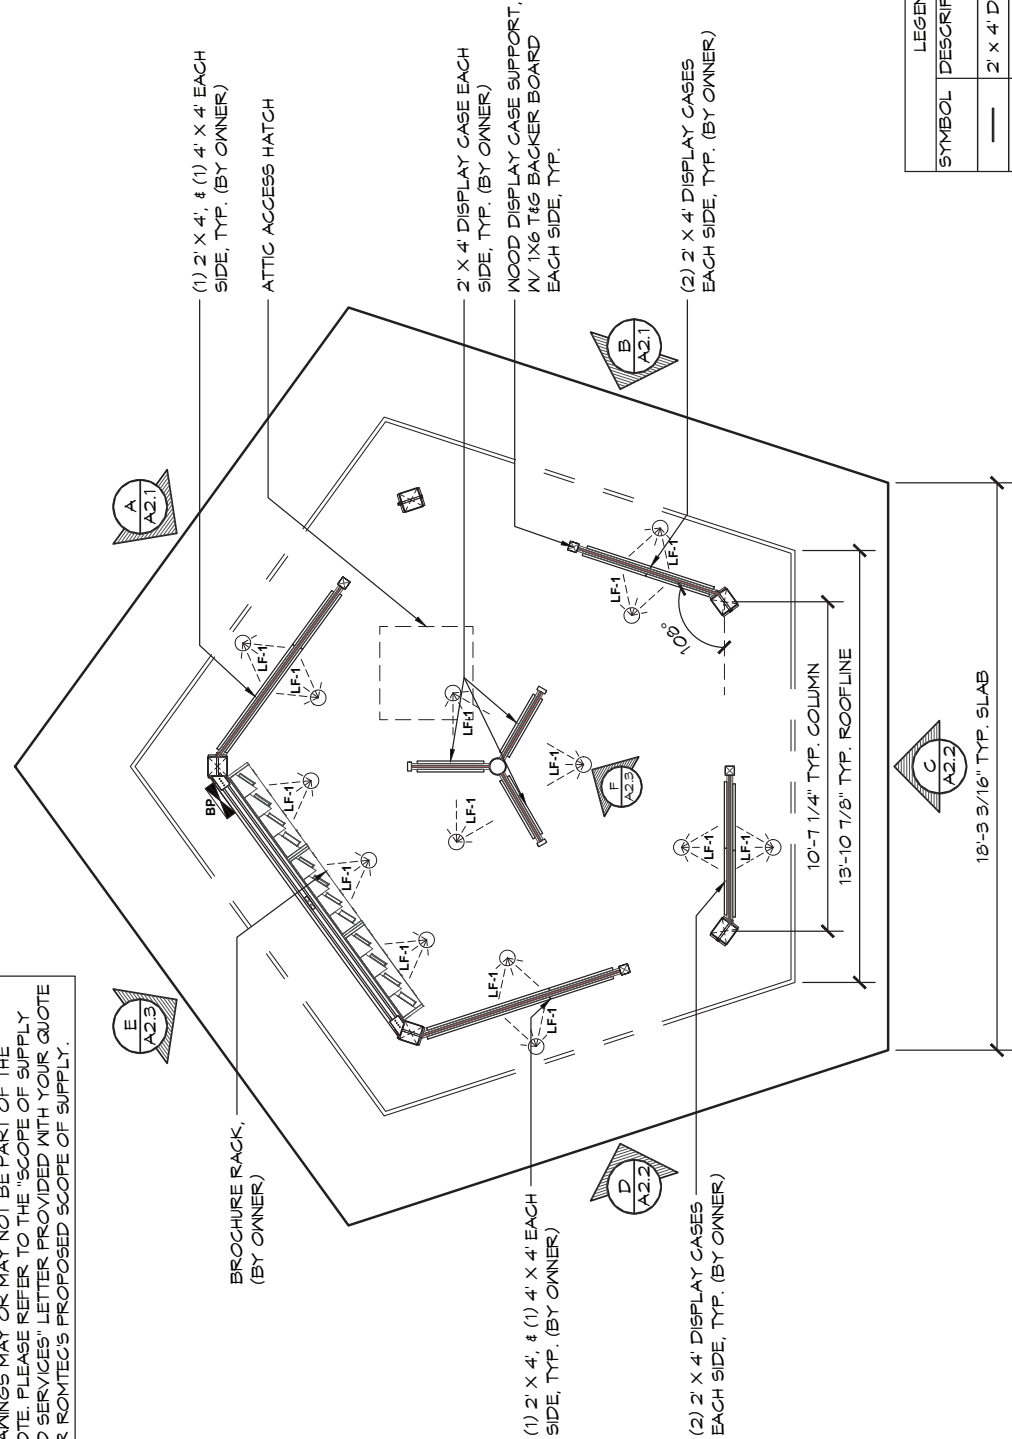

1 FLOOR PLAN

SCALE: 1/4" = 1'-0"

LEGEND- BY OWNER		
SYMBOL	DESCRIPTION	AREA/ QUANTITY
—	2' x 4' DISPLAY CASE	18
—	4' x 4' DISPLAY CASE	4
	BROCHURE RACK	1

NOT FOR
CONSTRUCTION

10240 NORTH BARK ROAD
ROSEBURG, OR 97470
(541) 496-3541 FAX (541) 496-0803

ROMTEC

ROMTEC 224-003
250 Main Mammoth Falls Office
Mammoth Falls, Oregon 97603
Phone: (541) 850-0300 Fax: (541) 850-0233
www.romtec1.com
romtecbuilding1.com

PSE Consulting Engineers, Inc.

PROJECT: MULTNOMAH FALLS KIOSK
CASCADE LOCKS, OREGON

SHEET TITLE: FLOOR PLAN

PLAN SET # MFK01

DATE: 03/21/2024

REVISIONS

REV.	DATE	BY

DESIGNED BY: ZM

CHECKED BY: ZM


DATE: 03/21/2024

BY: ZM

© 2024 ROMTEC, INC. ALL RIGHTS RESERVED. THESE PLANS AND DRAWINGS MAY NOT BE REPRODUCED, ADAPTED OR FURTHER DISTRIBUTED, AND NO BUILDINGS MAY BE CONSTRUCTED FROM THESE PLANS, WITHOUT THE WRITTEN PERMISSION OF ROMTEC, INC.


A1.1

NOT FOR
CONSTRUCTION

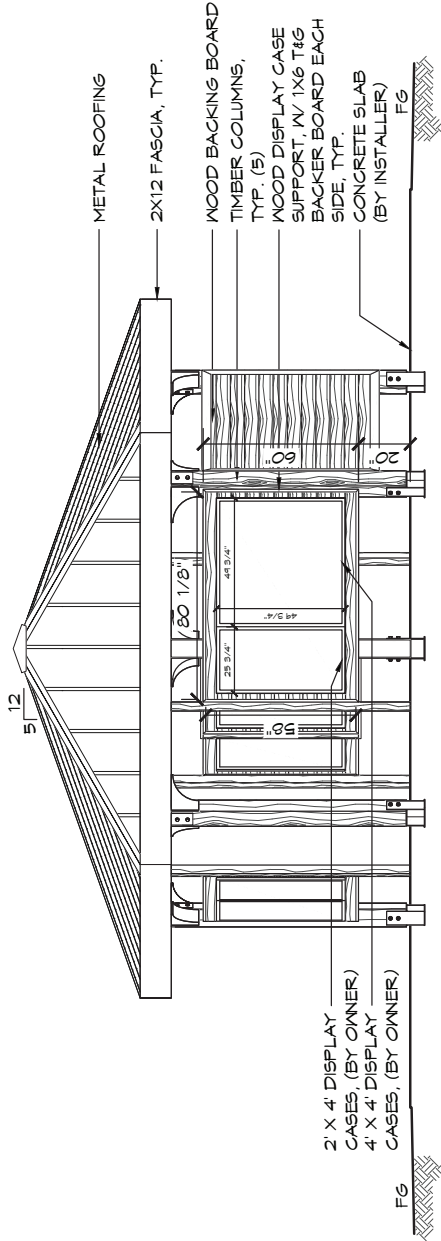

A ELEVATION VIEW

SCALE: 1/4" = 1'-0"

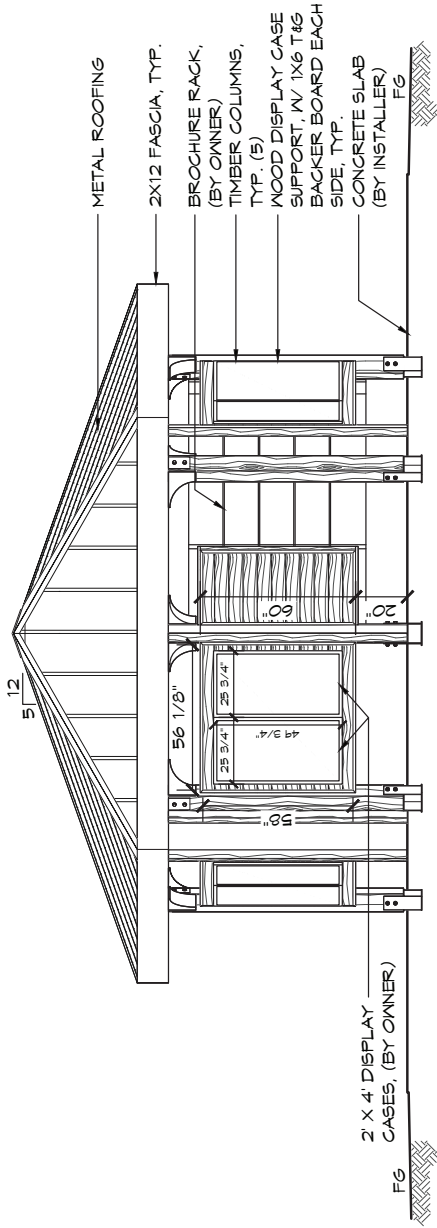

B ELEVATION VIEW

SCALE: 1/4" = 1'-0"

© 2024 ROMTEC, INC. ALL RIGHTS RESERVED. THESE PLANS AND DRAWINGS MAY NOT BE REPRODUCED, ADAPTED OR FURTHER DISTRIBUTED, AND NO BUILDINGS MAY BE CONSTRUCTED FROM THESE PLANS, WITHOUT THE WRITTEN PERMISSION OF ROMTEC, INC.

PROJECT: MULTNOMAH FALLS KIOSK
CASCADE LOCKS, OREGON

SHEET TITLE: EXTERIOR ELEVATION VIEWS

ROMTEC
1636 NORTH BANK ROAD
ROSEBURG, OR 97470
(541) 496-5411 FAX (541) 496-0803
www.romtec.com
ROMTEC 204-003
Phone (541) 850-0300 Fax (541) 850-0233
250 Main Mammoth Falls Office
Mammoth Falls, Oregon 97603

PLAN SET # MFK01

DATE: 03/21/2024

REVISIONS	
NO.	DATE
2	02-12-2024 JN


PROXIMITY: ZM

SHEET NO. 24

A2.1

THESE PLAN VIEW AND ELEVATION DRAWINGS ARE A PRELIMINARY ARCHITECTURAL REPRESENTATION OF THE BUILDING. ALL DIMENSIONS, FEATURES AND COMPONENTS SHOWN ON THESE PRELIMINARY DRAWINGS MAY OR MAY NOT BE PART OF THE QUOTE. PLEASE REFER TO THE 'SCOPE OF SUPPLY AND SERVICES' LETTER PROVIDED WITH YOUR QUOTE FOR ROMTEC'S PROPOSED SCOPE OF SUPPLY.


NOT FOR
CONSTRUCTION

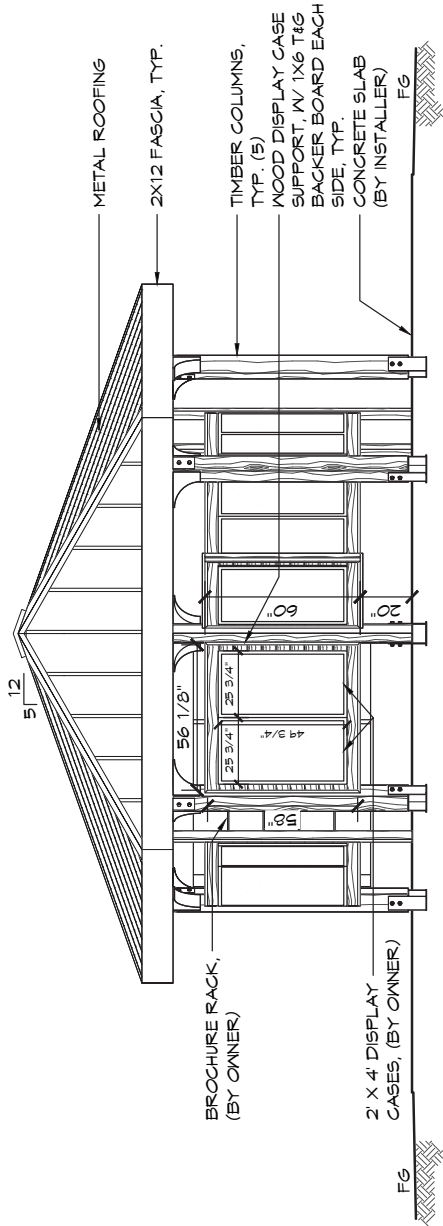

ELEVATION VIEW

SCALE: 1/4" = 1'-0"

C

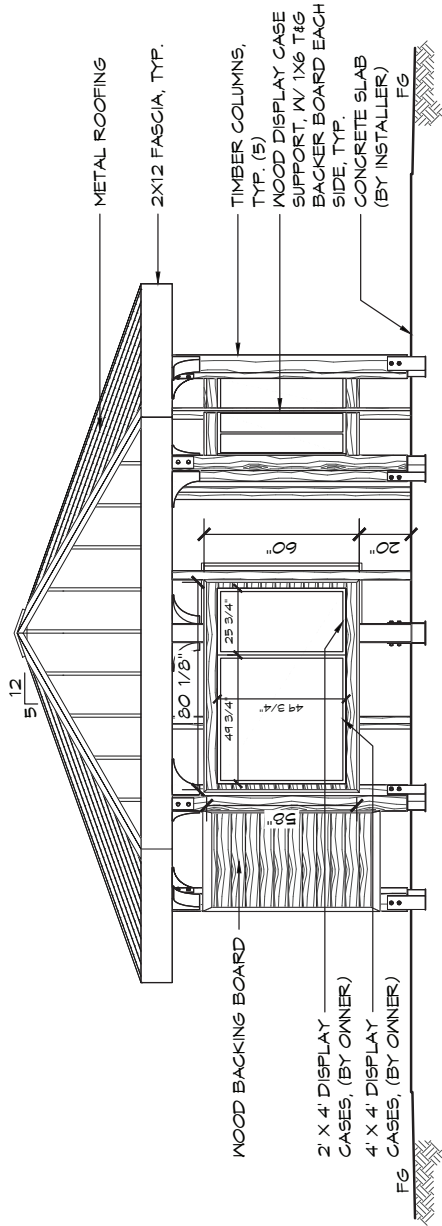

ELEVATION VIEW

SCALE: 1/4" = 1'-0"

D

THESE PLAN VIEW AND ELEVATION DRAWINGS ARE A PRELIMINARY ARCHITECTURAL REPRESENTATION OF THE BUILDING. ALL DIMENSIONS, FEATURES AND COMPONENTS SHOWN ON THESE PRELIMINARY DRAWINGS MAY OR MAY NOT BE PART OF THE QUOTE. PLEASE REFER TO THE 'SCOPE OF SUPPLY AND SERVICES' LETTER PROVIDED WITH YOUR QUOTE FOR RONTREC'S PROPOSED SCOPE OF SUPPLY.

16340 NORTH BARK ROAD
ROSEBURG, OR 97470
(541) 496-5541 FAX (541) 496-0803

RONTREC

250 Main
Multnomah Falls Office
Phone: (541) 856-0300 Fax: (541) 856-0233
www.rontrec.com


PSE Consulting Engineers, Inc.

© 2024 RONTREC, INC. ALL RIGHTS RESERVED. THESE PLANS AND DRAWINGS MAY NOT BE REPRODUCED, ADAPTED OR FURTHER DISTRIBUTED, AND NO BUILDINGS MAY BE CONSTRUCTED FROM THESE PLANS, WITHOUT THE WRITTEN PERMISSION OF RONTREC, INC.


SHEET TITLE: EXTERIOR ELEVATION VIEWS
PROJECT: MULTNOMAH FALLS KIOSK
CASCADE LOCKS, OREGON
PLAN SET # MFK01
DATE: 03/21/2024

REV	DATE	DESCRIPTION
1	02-12-2024	2
2	02-12-2024	2A

SHEET NO. A2.2

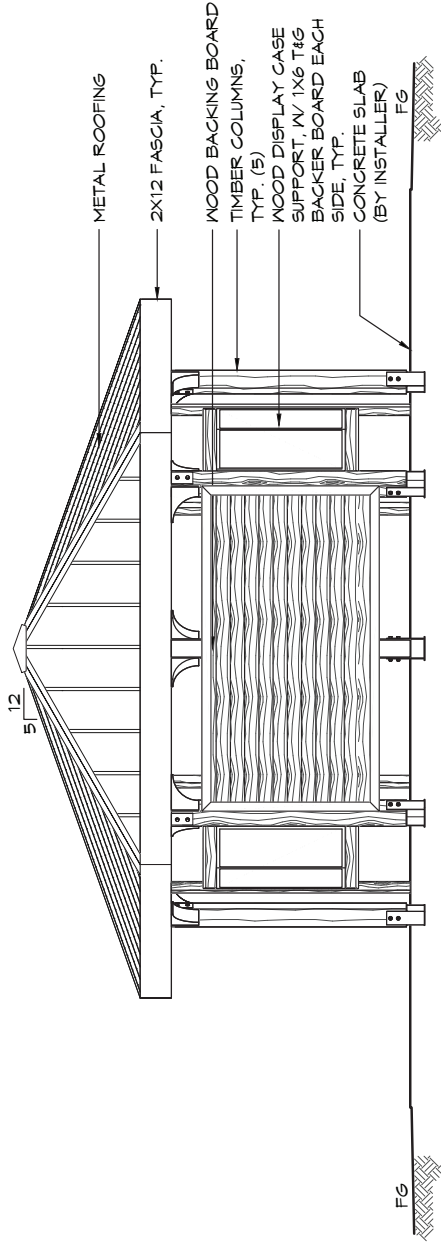

E ELEVATION VIEW
SCALE: 1/4" = 1'-0"

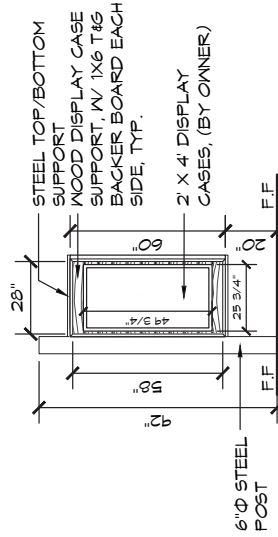

F CENTER POST SIGN DETAIL
SCALE: 1/4" = 1'-0"

THESE PLAN VIEW AND ELEVATION DRAWINGS ARE A PRELIMINARY ARCHITECTURAL REPRESENTATION OF THE BUILDING. ALL DIMENSIONS, FEATURES AND COMPONENTS SHOWN ON THESE PRELIMINARY DRAWINGS MAY OR MAY NOT BE PART OF THE QUOTE. PLEASE REFER TO THE 'SCOPE OF SUPPLY AND SERVICES' LETTER PROVIDED WITH YOUR QUOTE FOR ROMETEC'S PROPOSED SCOPE OF SUPPLY.

NOT FOR CONSTRUCTION

ROMTEC

16340 NORTH BARK ROAD
ROSEBURG, OR 97470
(541) 496-3541 FAX (541) 496-4803
www.romtecinc.com
ROMTEC 224-003
Phone: (541) 496-3541 Fax: (541) 496-4803
250 Main Multnomah Falls Office
Multnomah Falls, Oregon 97003
www.romtecinc.com
PSE Consulting Engineers, Inc.

PROJECT: MULTNOMAH FALLS KIOSK
CASCADE LOCKS, OREGON

SHEET TITLE: EXTERIOR ELEVATION VIEWS

PLAN SET# MFK01

DATE: 03/21/2024

REVISIONS

NO. 2 02-12-2024 JN

BY: JN

DATE: 03/21/2024

PROJECT: MULTNOMAH FALLS KIOSK
CASCADE LOCKS, OREGON

2024 ROMTEC, INC. ALL RIGHTS RESERVED. THESE PLANS AND DRAWINGS MAY NOT BE REPRODUCED, ADAPTED OR FURTHER DISTRIBUTED, AND NO BUILDINGS MAY BE CONSTRUCTED FROM THESE PLANS, WITHOUT THE WRITTEN PERMISSION OF ROMTEC, INC.

SHEET NO. ZM

A2.3