


Exhibit A.8

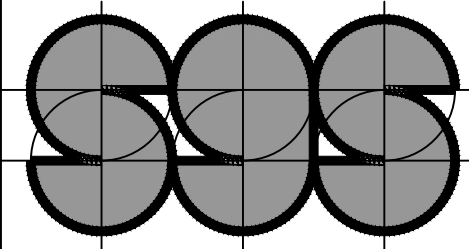

STEWART GORDON STRAUS
ARCHITECT PC
3800 SW CEDAR HILLS BLVD
SUITE #222G
BEAVERTON, OR 97005
(503) 672-7517 (OFFICE)
(503) 672-7808 (FAX)
(971) 506-2724 (MOBILE)
sgs@s-straus.com (e-mail)



COOL ISLAM
MUSLIM CEMETERY
17865 NW ST HELENS ROAD
PORTLAND, OREGON 97231

PROJECT
NUMBER: 2007


DRAWING	DATE	
CONCEPT		
	30 APR 2020	AD
	29 JUL 2020	HEF

LAND USE REVIEW
12 FEB 2021 SGS

LAND USE REVIEW
REVISION
12 MAR 2021 HEF

SHEET TITLE
BURIAL PLOT
SITE PLAN

SHEET #
A103

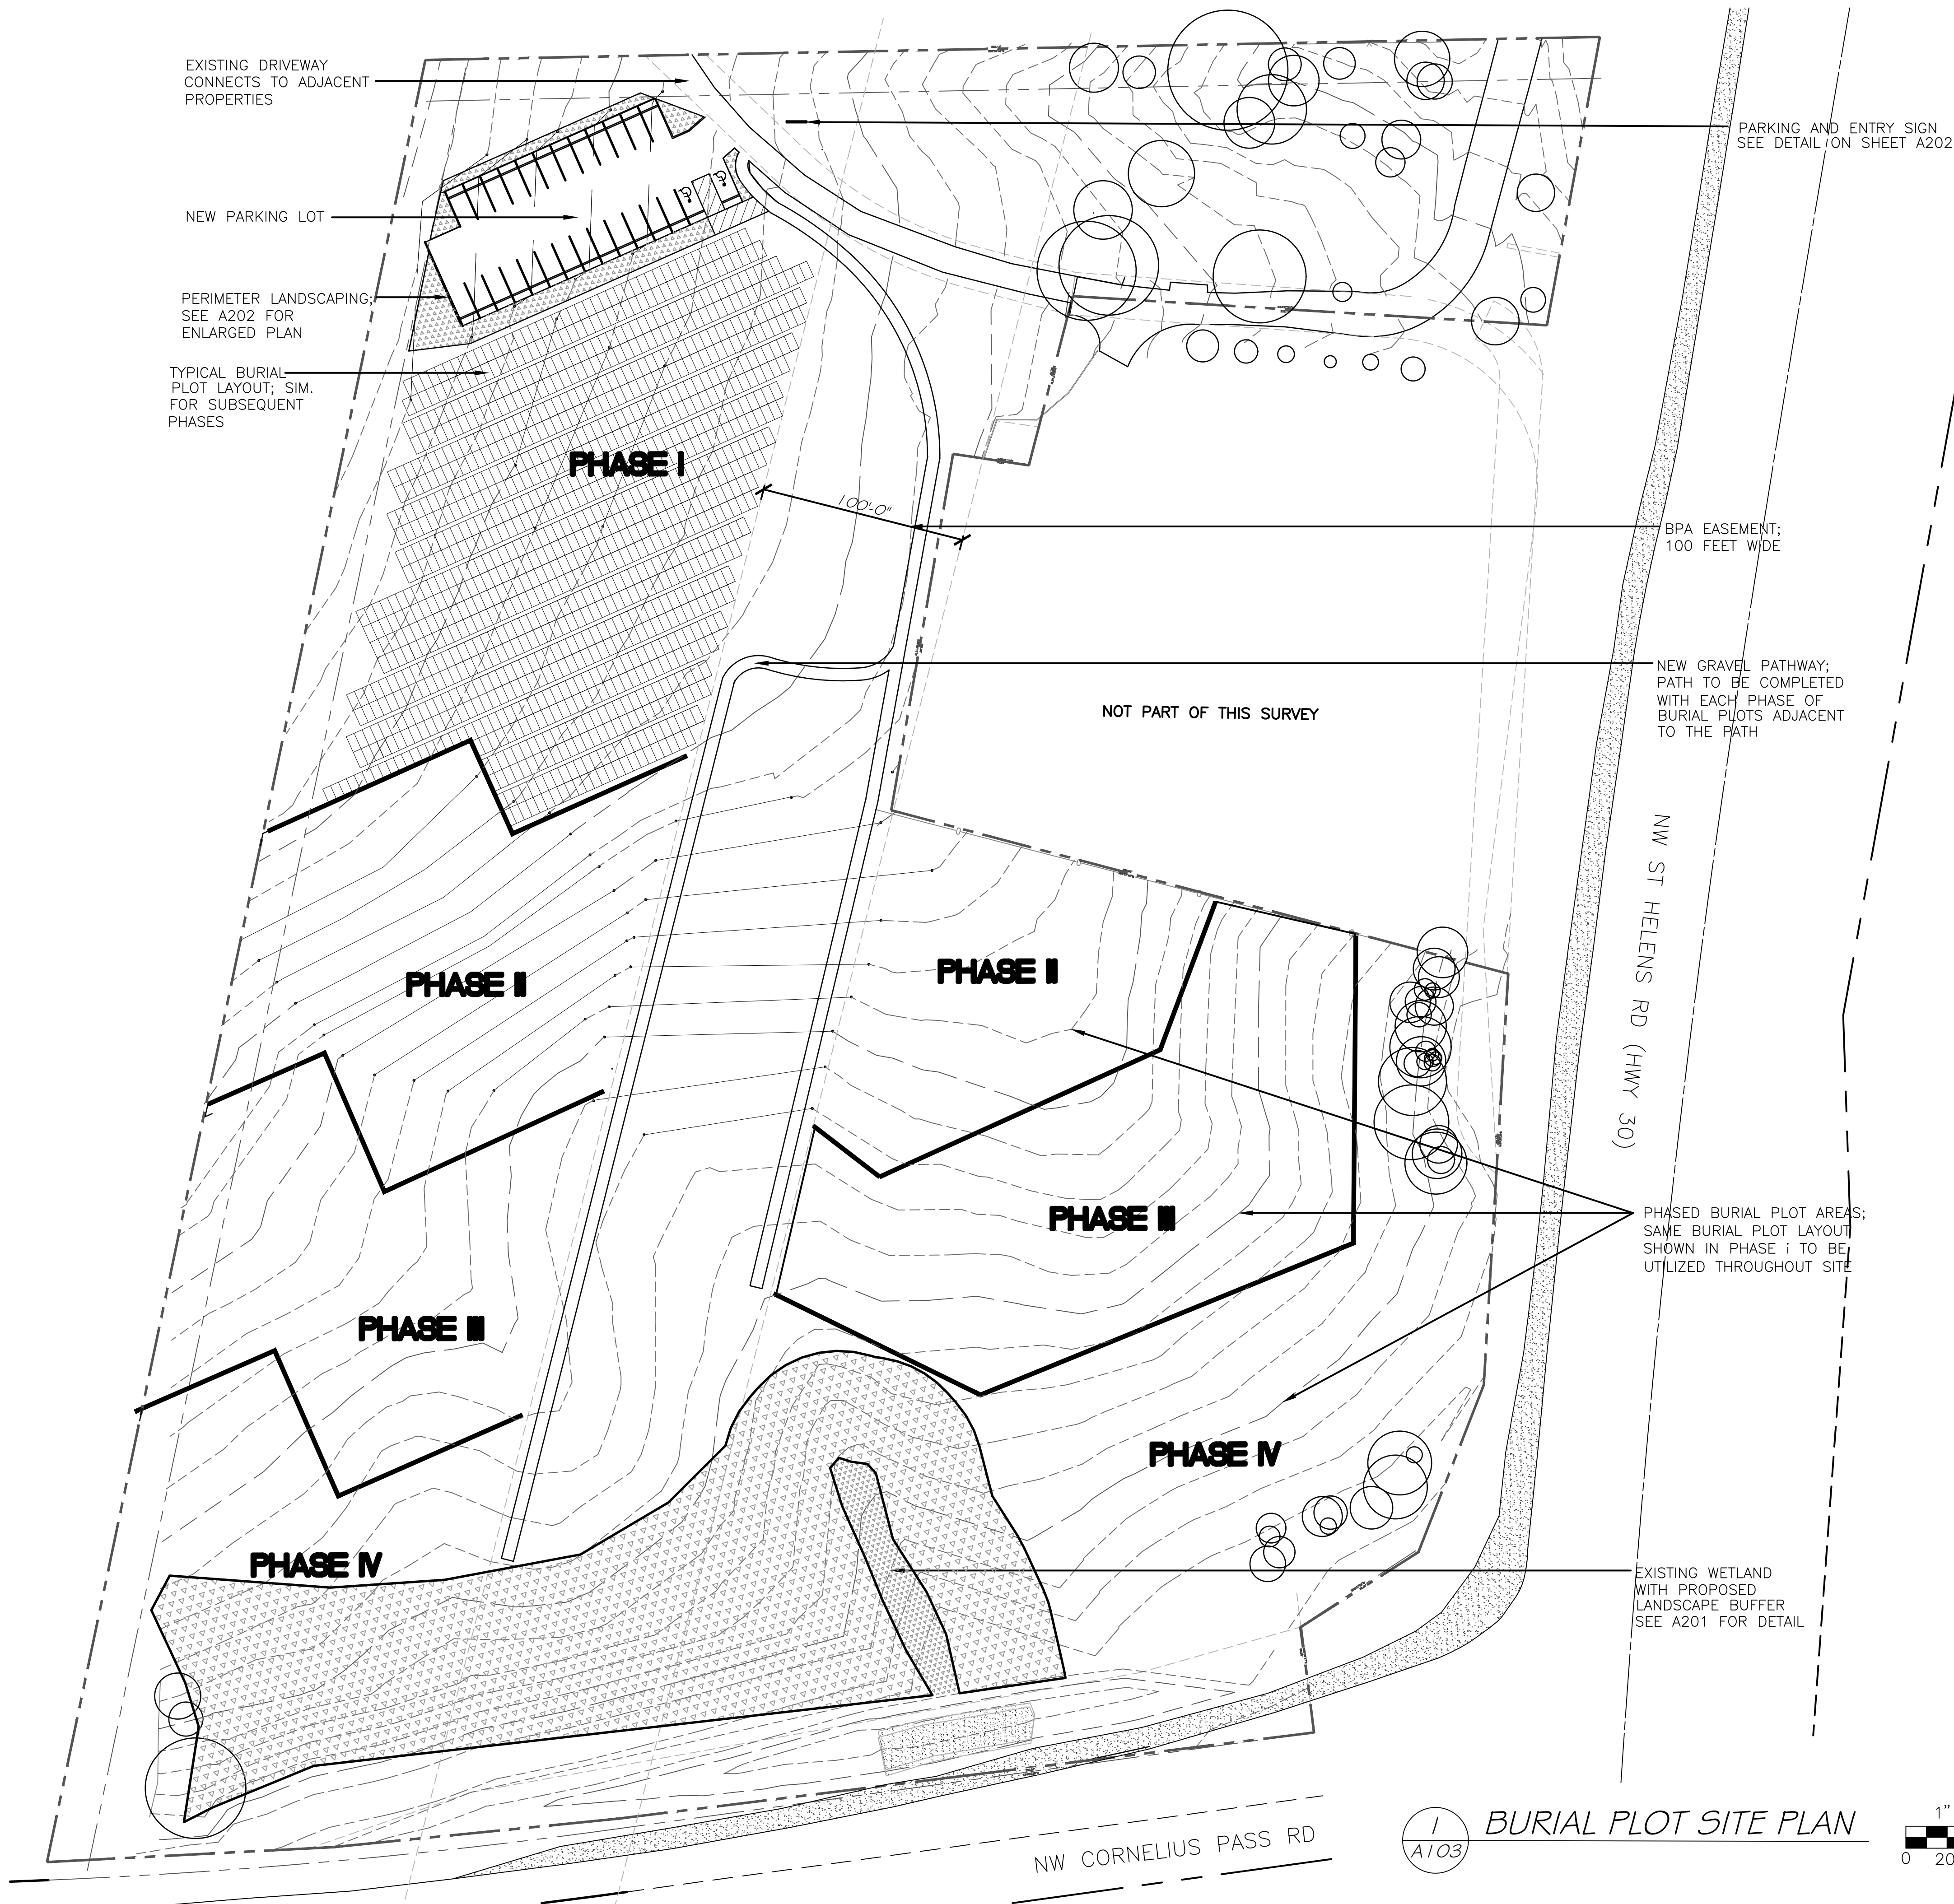

BURIAL PLOT COUNT

- Notes:
1. Approximate plot count by area at 32/SF per plot
 2. Phase I represents typical burial plot orientation and layout.
 3. Phases represent areas of site to be developed for burial plots. One phase to be filled to capacity before digging and development to occur in subsequent phase. All initial site development to be completed as required for land use approval. All proposed landscaping to be completed as part of initial development.
 4. Phase development dependant on necessity for new plots. Estimate assumes one phase to be developed every 5 years, or on current mortality rates.

PHASE	AREA (SF)	PLOT QUANTITY
Phase I	42,622	1,169
Phase II (W)	27,139	751
Phase II (E)	19,525	604
Phase III (W)	23,650	581
Phase III (E)	33,679	970
Phase IV (W)	5,390	168
Phase IV (E)	10,592	331
Total	146,462 SQ FT	4,574

1
A103 BURIAL PLOT SITE PLAN

