



SITE PLAN

LOCATED IN THE NORTHWEST QUARTER
OF SECTION 24, TOWNSHIP 1 SOUTH
RANGE 4 EAST OF THE WILLAMETTE
MERIDIAN, MULTNOMAH COUNTY, OREGON
PREPARED FOR THE GEE FAMILY, APRIL 2016

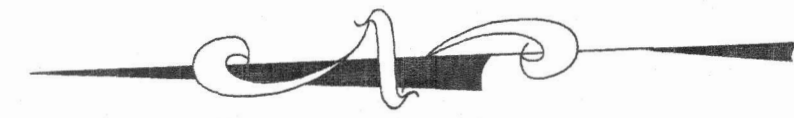

SCALE: 1" = 40'

38905 SE GORDON CREEK ROAD
APRIL 2016

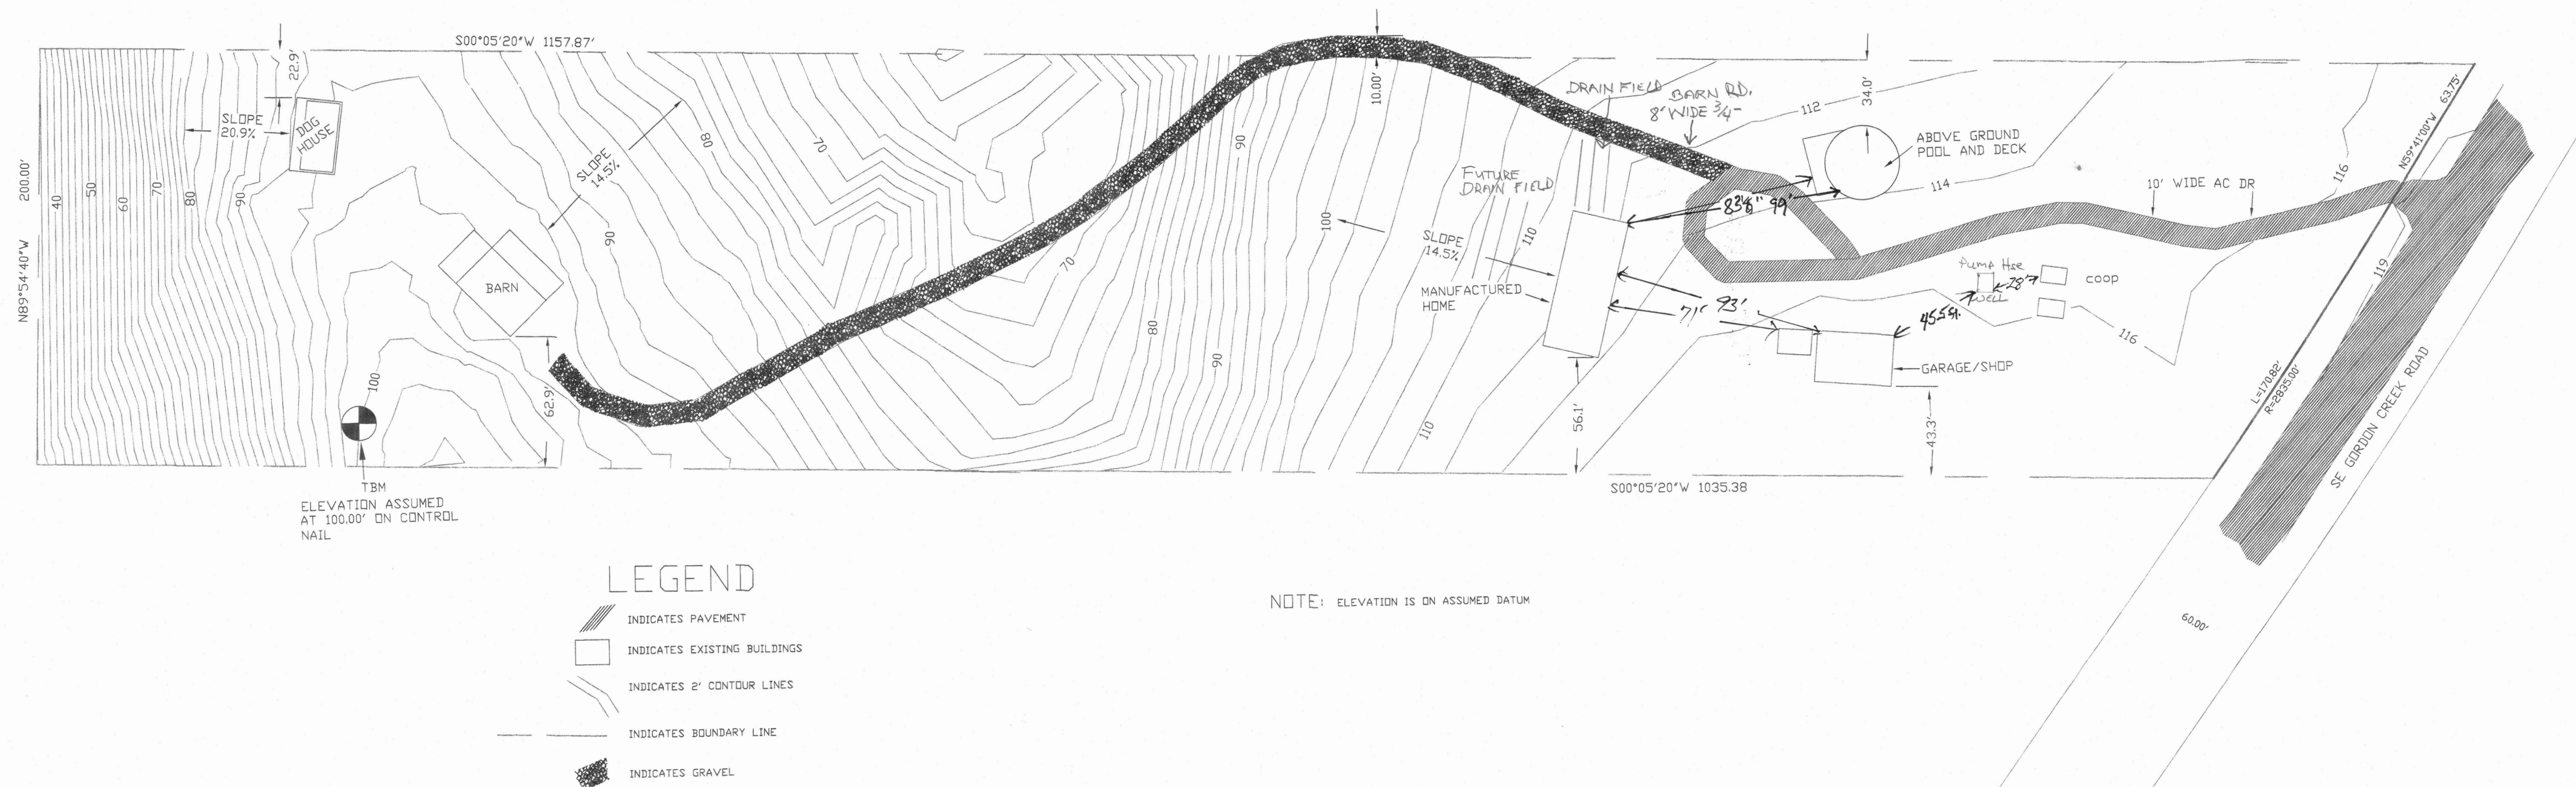

DAN GILBERT, PO BOX 582
WELCHES OR 97067
503-896-6719
originalnotes49@gmail.com

REGISTERED
PROFESSIONAL
LAND SURVEYOR
Dan Gilbert
OREGON
JULY 11, 2000
DAN L. GILBERT
60121
EXPIRES JUNE 30, 2017