


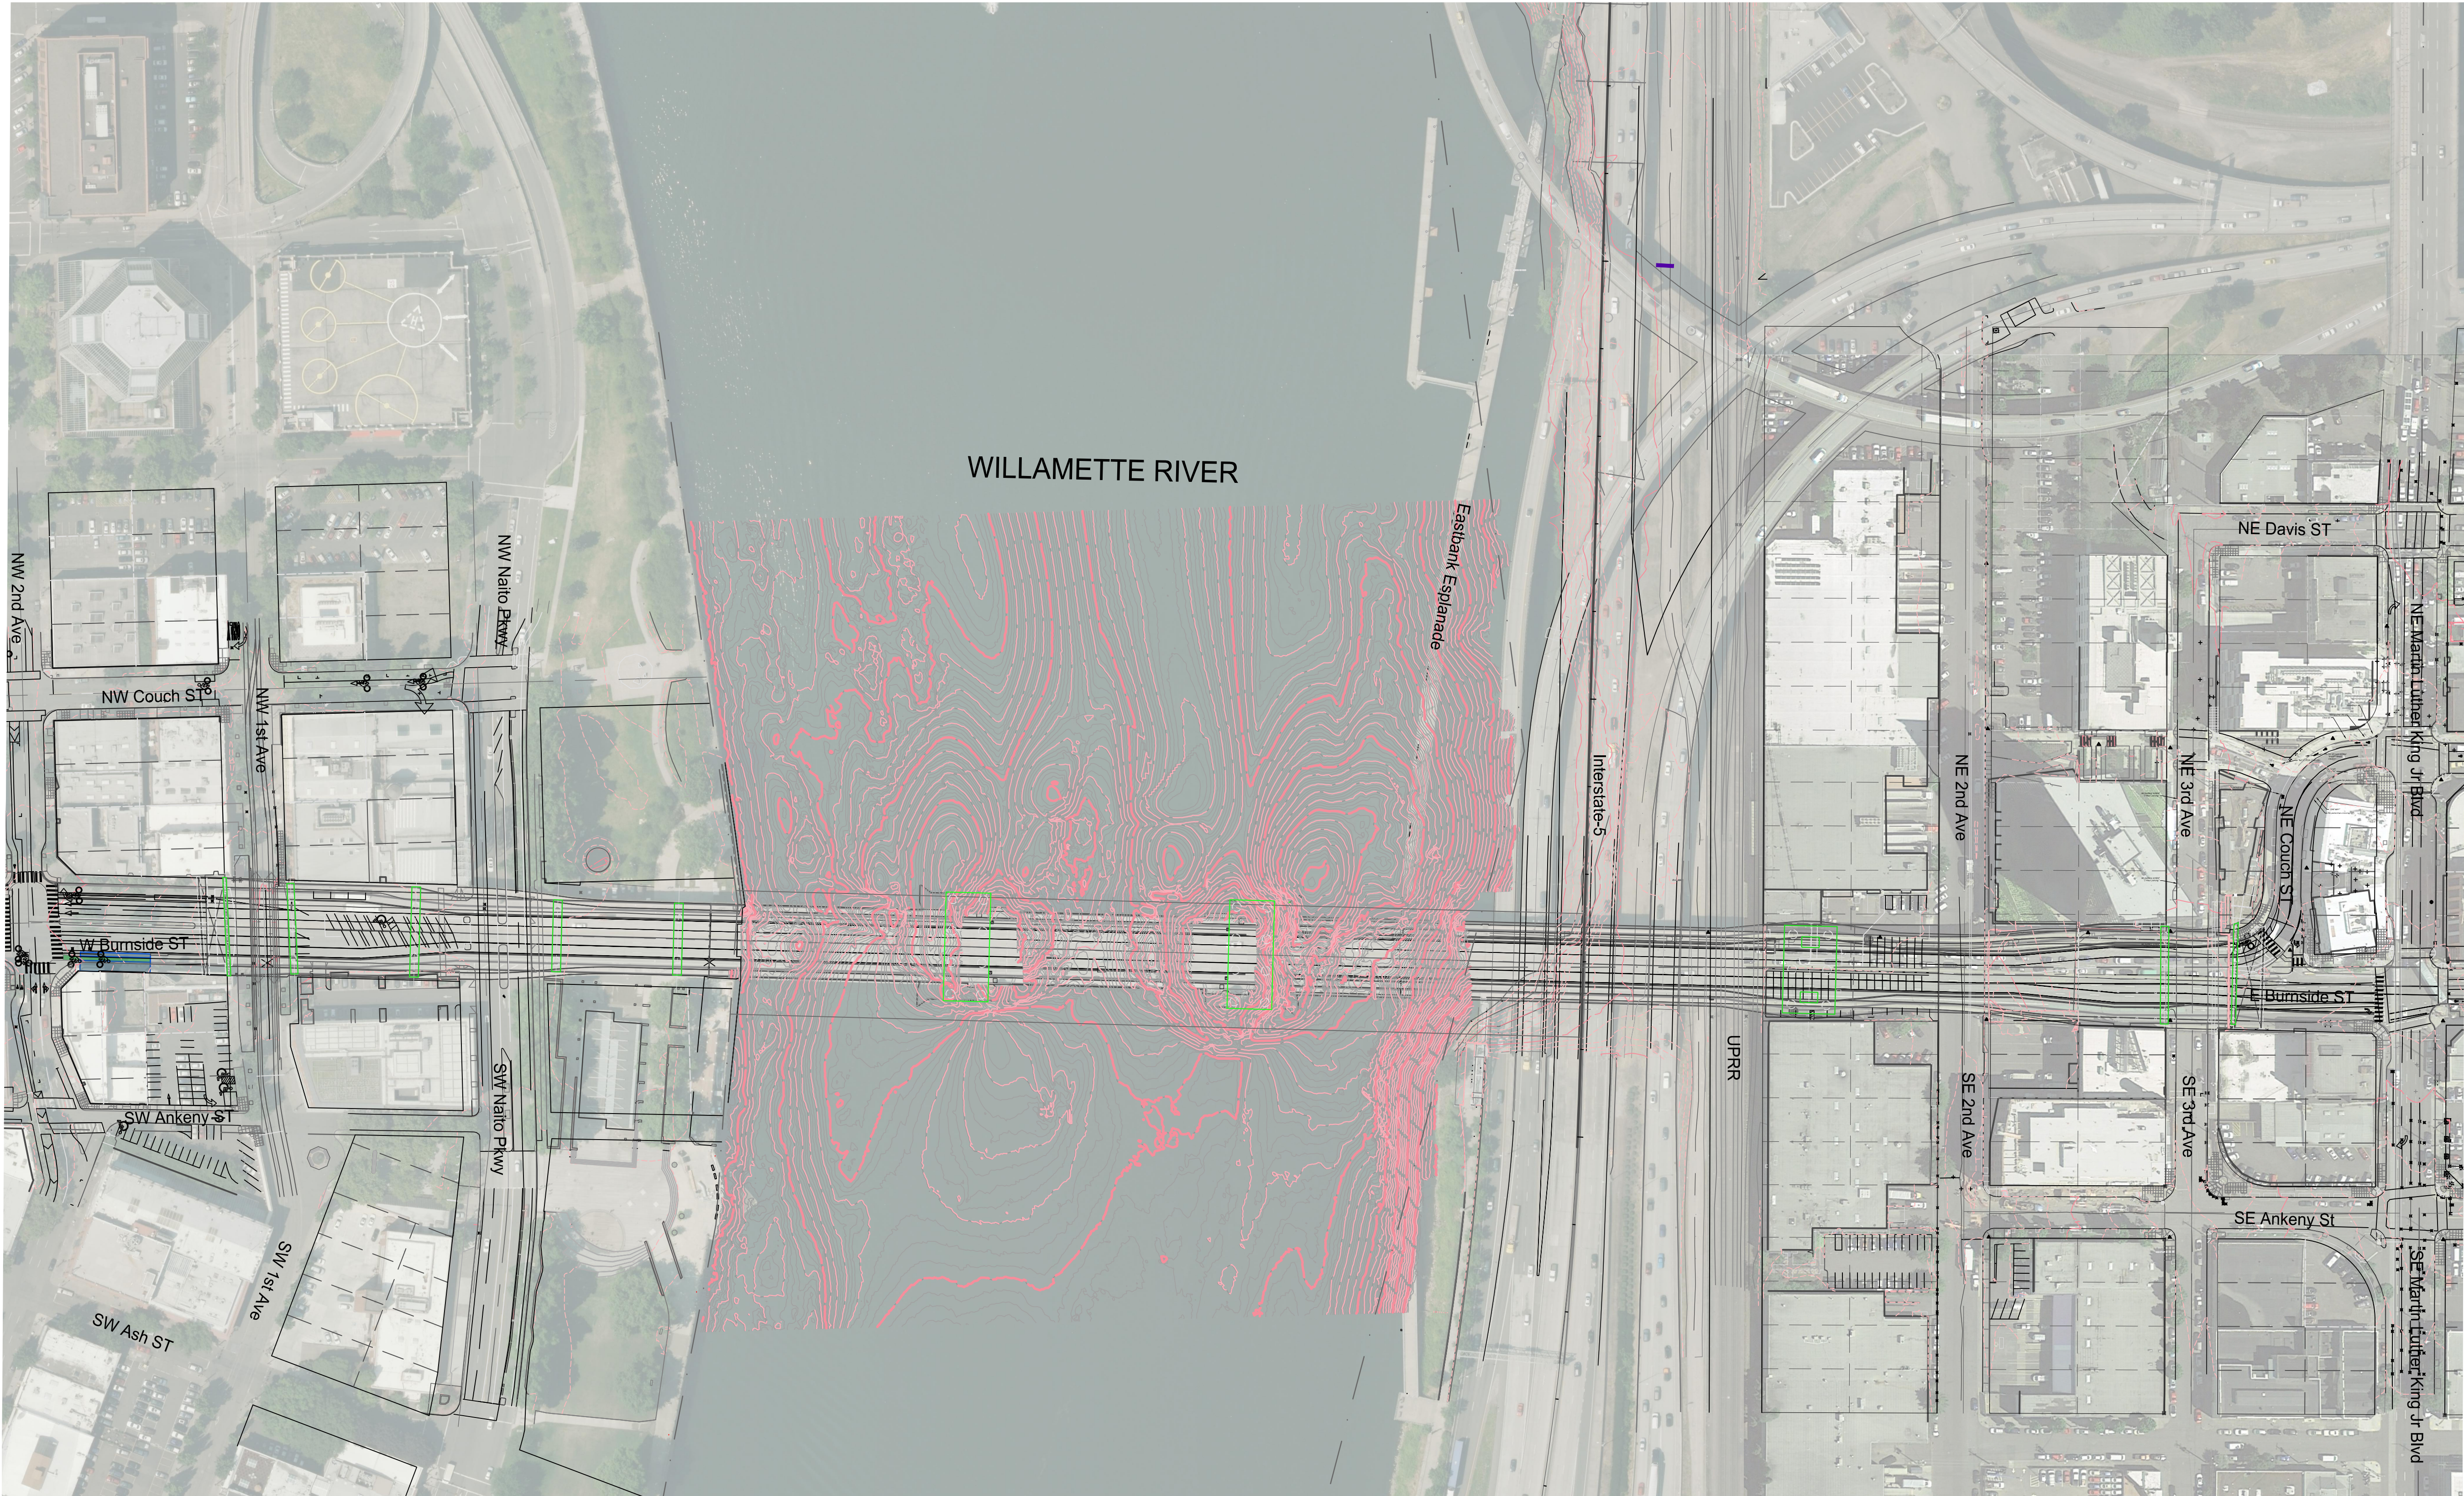

WILLAMETTE RIVER

Eastbank Esplanade

Interstate 5

UPRR

NE 2nd Ave

NE 3rd Ave

NE Davis St

NE Martin Luther King Jr Blvd

NE Courton St

W Burnside St

SE 2nd Ave

SE 3rd Ave

SE Ankeny St

SE Martin Luther King Jr Blvd

SW Naito Pkwy

SW 1st Ave

SW Ash St

SW Ankeny St

NW Couch St

NW 1st Ave

NW Naito Pkwy

NW 2nd Ave

CONCEPTUAL PLANS

REVISIONS

NO.	DATE:


DESIGNED BY:

DRAFTED BY:

CHECKED BY:

MULTNOMAH COUNTY

DEPARTMENT OF COMMUNITY SERVICES
TRANSPORTATION DIVISION
1620 S.E. 190th AVE. PORTLAND, ORE. 97233-5999

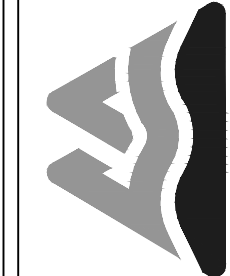

COUNTY ENGINEER

Earthquake Ready Burnside Bridge

Site Plan

MULTNOMAH COUNTY

DATE: 6/2022 PROJECT NO.:

Sheet No.