




FRONT ELEVATION
SCALE: 3/16" = 1'-0"

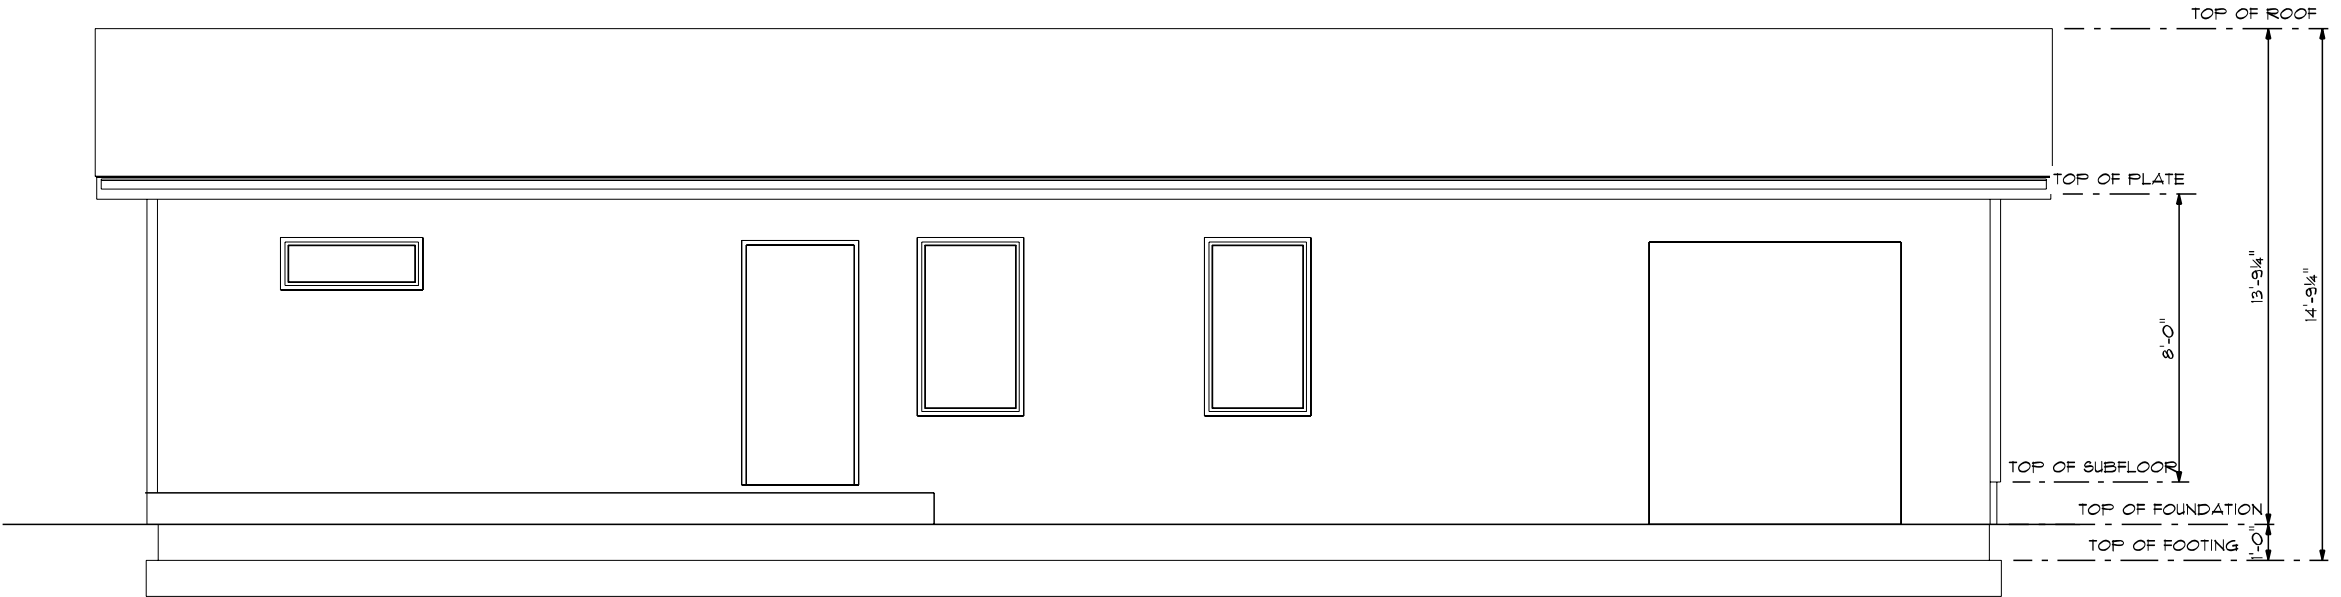


LEFT ELEVATION
SCALE: 3/16" = 1'-0"

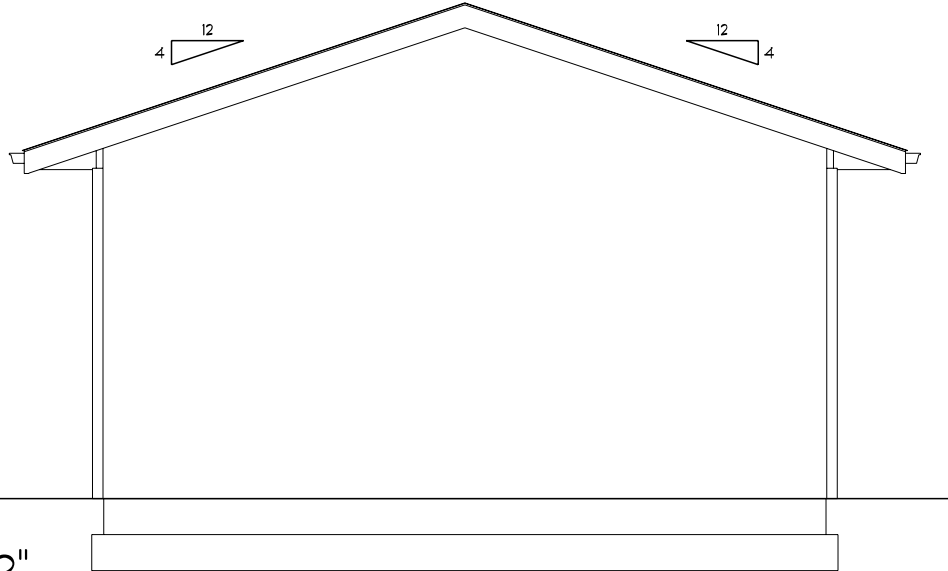

RIGHT ELEVATION
SCALE: 3/16" = 1'-0"

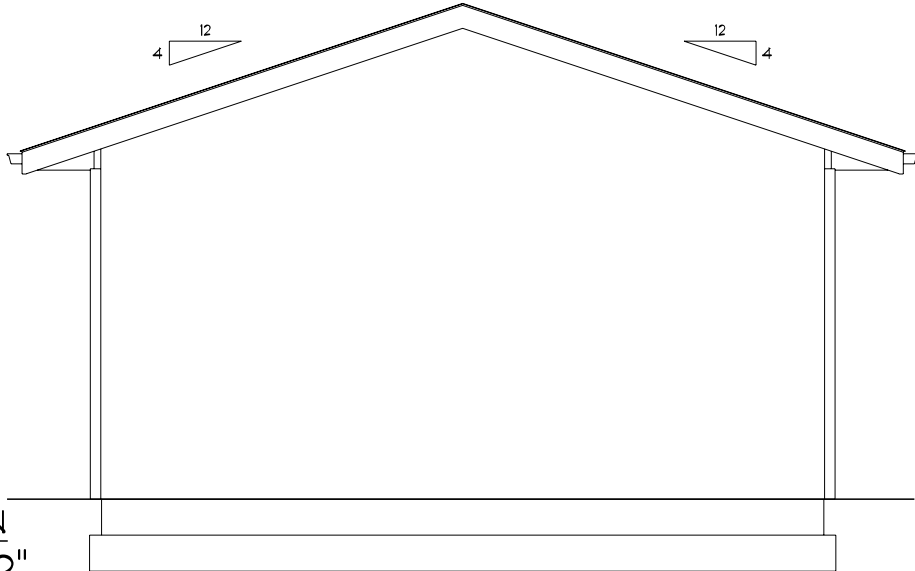

REAR ELEVATION
SCALE: 3/16" = 1'-0"

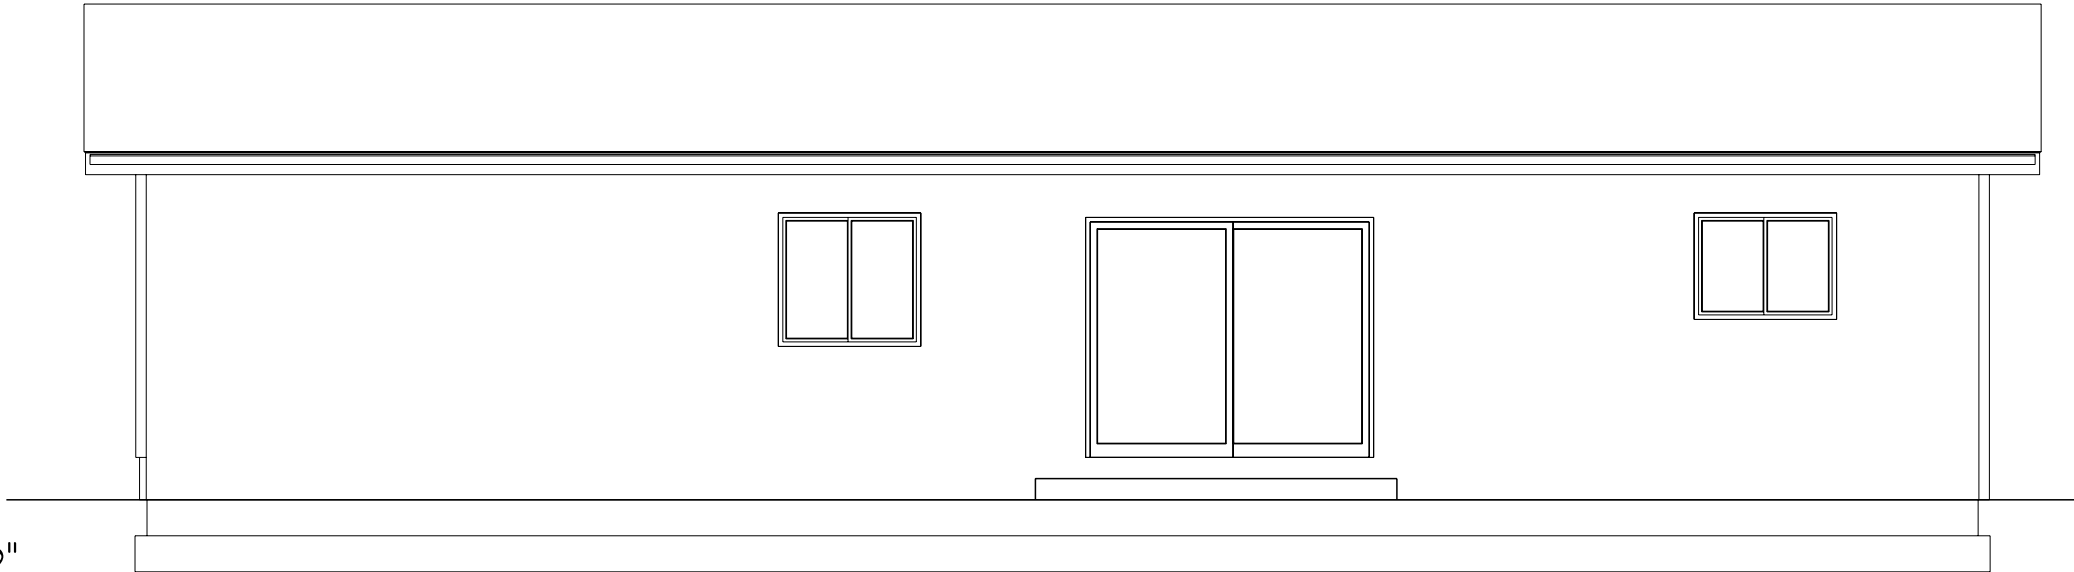



mountainwood homes

11615 SW 66TH AVE
TIGARD, OR 97223
503.146.1338
MOUNTAINWOODHOMES.COM CCB# 184317 WA*YOUNTH1918WJ

DISCLAIMER

NOT TO BE USED FOR CONSTRUCTION. THESE PLANS OR THE DESIGN THEY REPRESENT ARE THE PROPERTY OF MOUNTAINWOOD HOMES. ANY REUSE OR MODIFICATION OF THESE PLANS OR THE DESIGN THEY REPRESENT WITHOUT THE WRITTEN PERMISSION OF MOUNTAINWOOD HOMES IS STRICTLY PROHIBITED. IT IS THE SOLE RESPONSIBILITY OF THE CONTRACTOR/SUBCONTRACTOR TO VERIFY ALL DIMENSIONS AND DETAILS PRIOR TO STARTING ANY WORK AND WILL NOTIFY MOUNTAINWOOD HOMES OF ANY AND ALL DISCREPANCIES.

DAWSON EXISTING

DRAWN BY:
VAN FRANCE 503.944.9294
ANNA WHEATON 360.649.6479

SCALE CORRECT @ 1/2" = 1' ANSI B

VANESSA AND GRANT CASEY
19114 NW SAUVIE ISLAND RD
PORTLAND OR 97231
CLIENT PHONE #

DATE:
8/29/2024
PAGE:5
OFFICE-SHED ELEVATIONS