



Attachment G.2

Ancillary Building Drawing Sheets (LU-A-01-02)

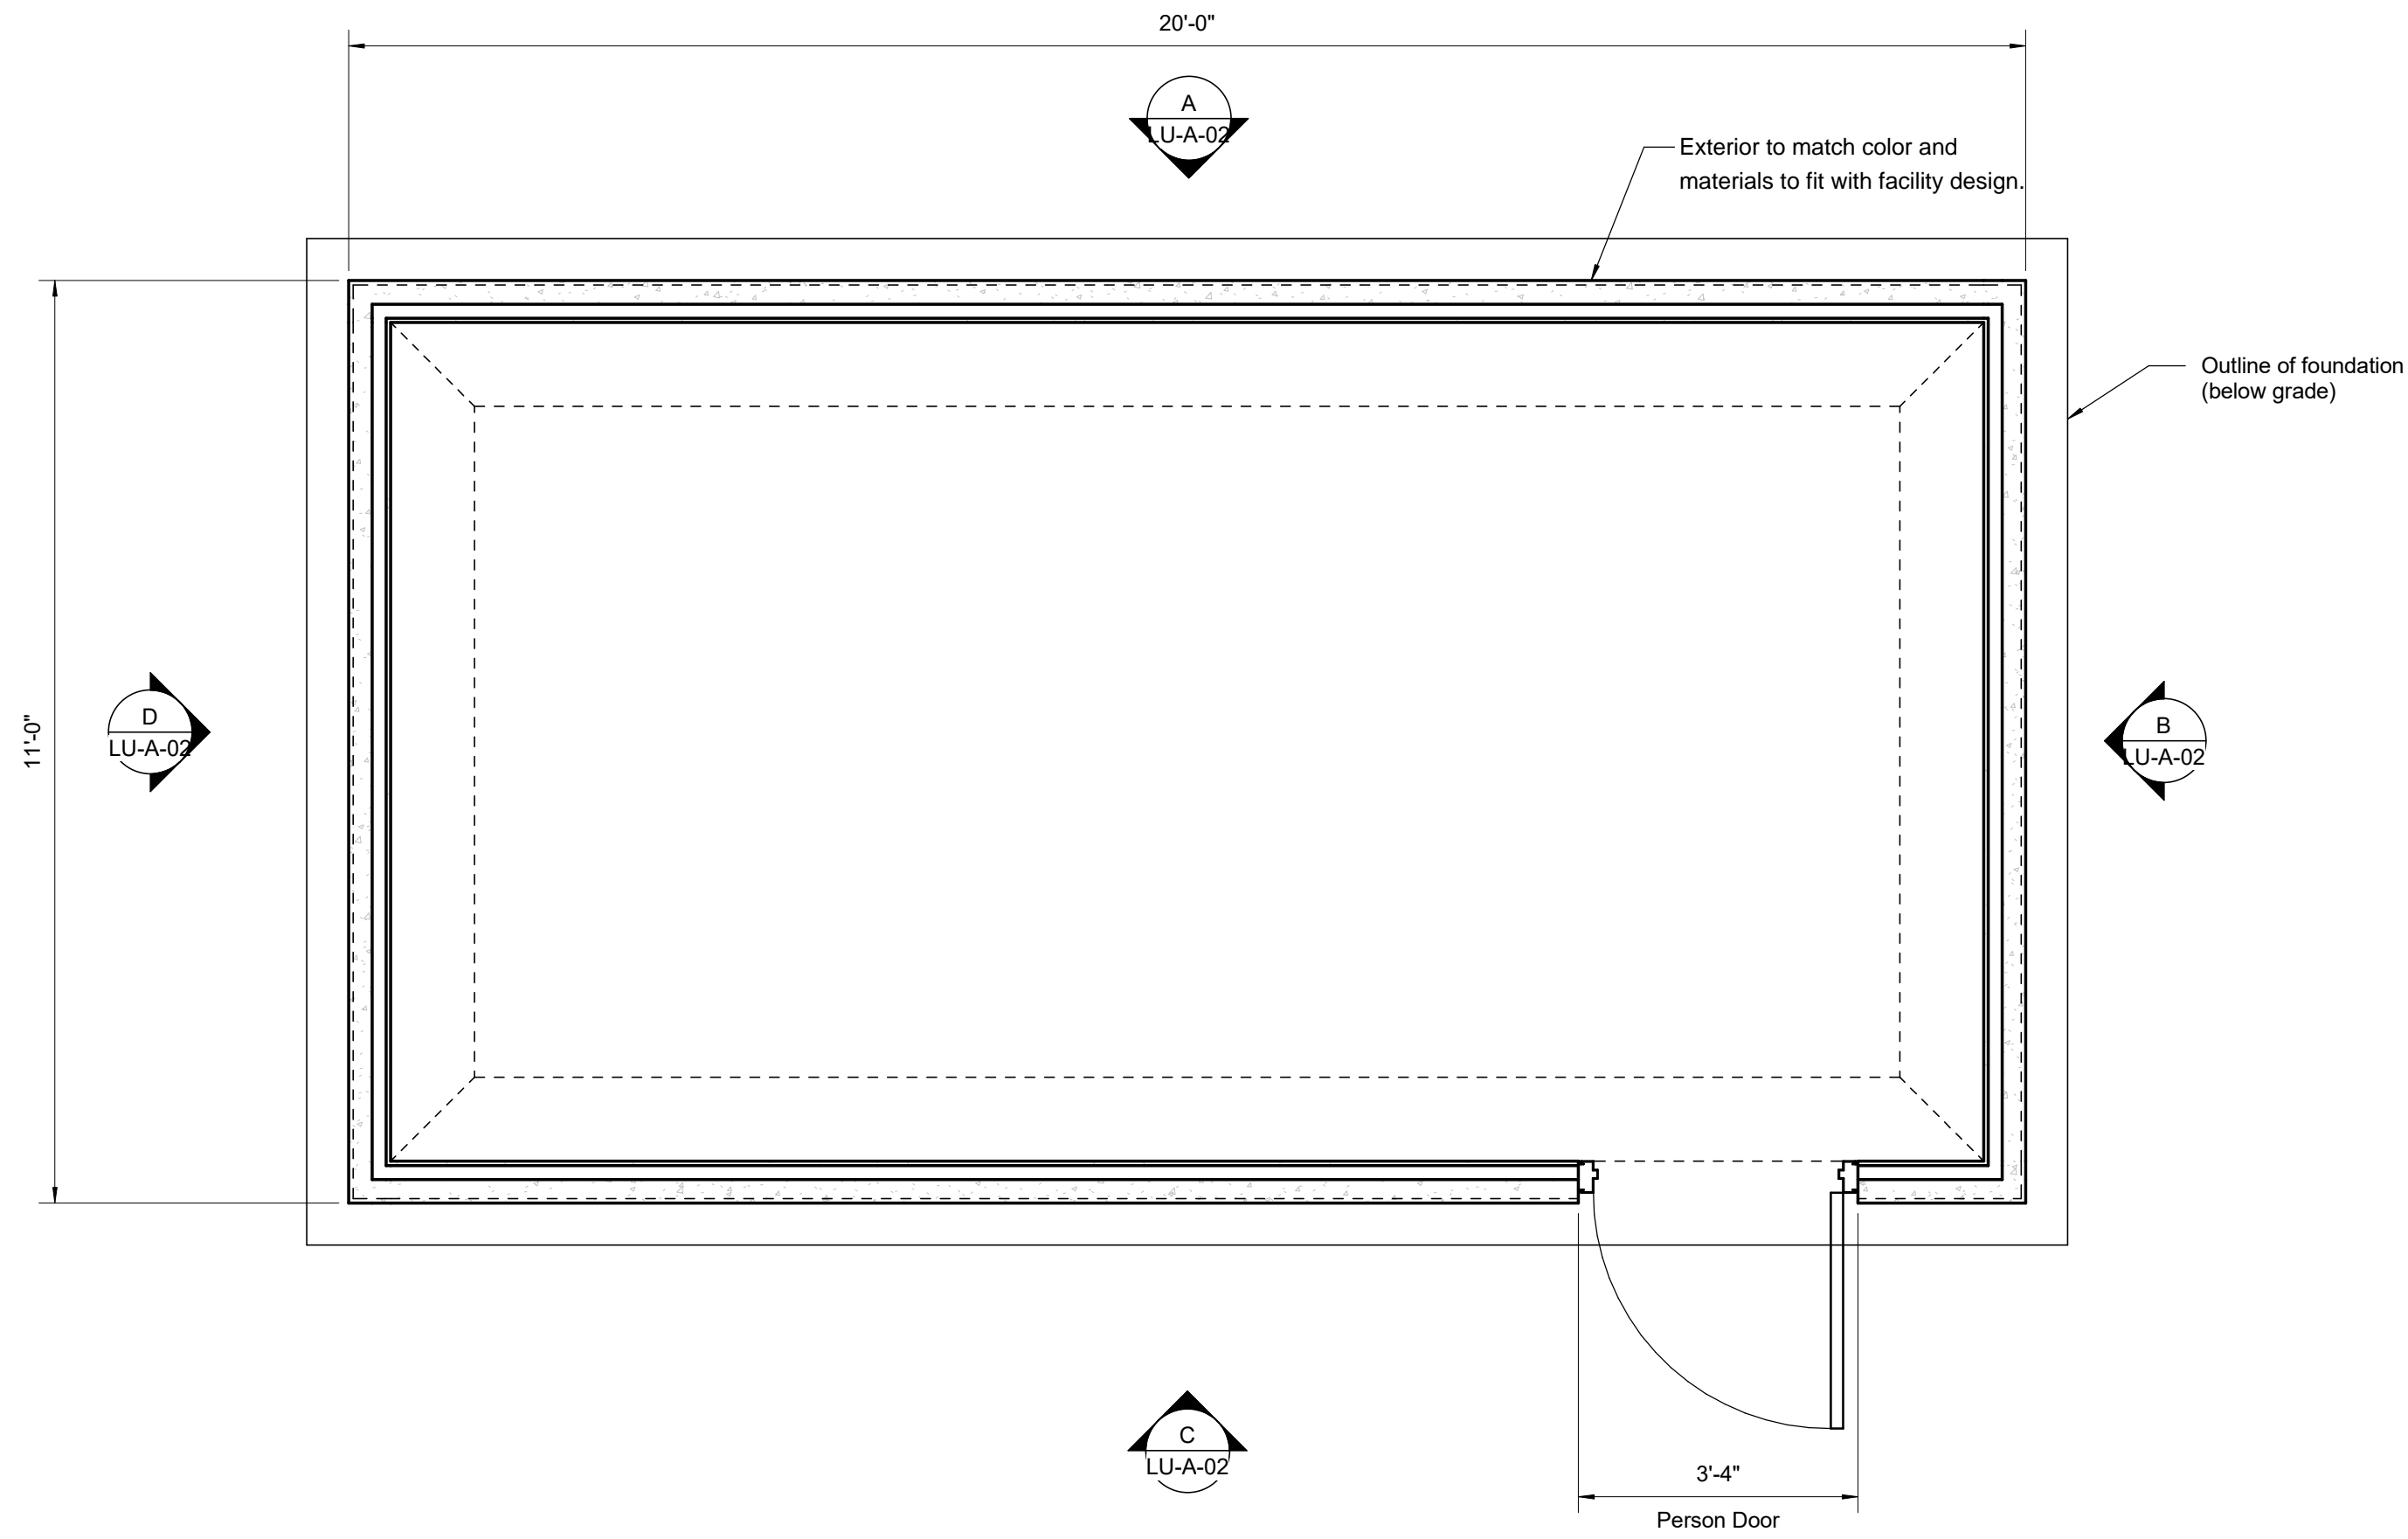

FLOOR PLAN
SCALE: 1/2" = 1'-0"

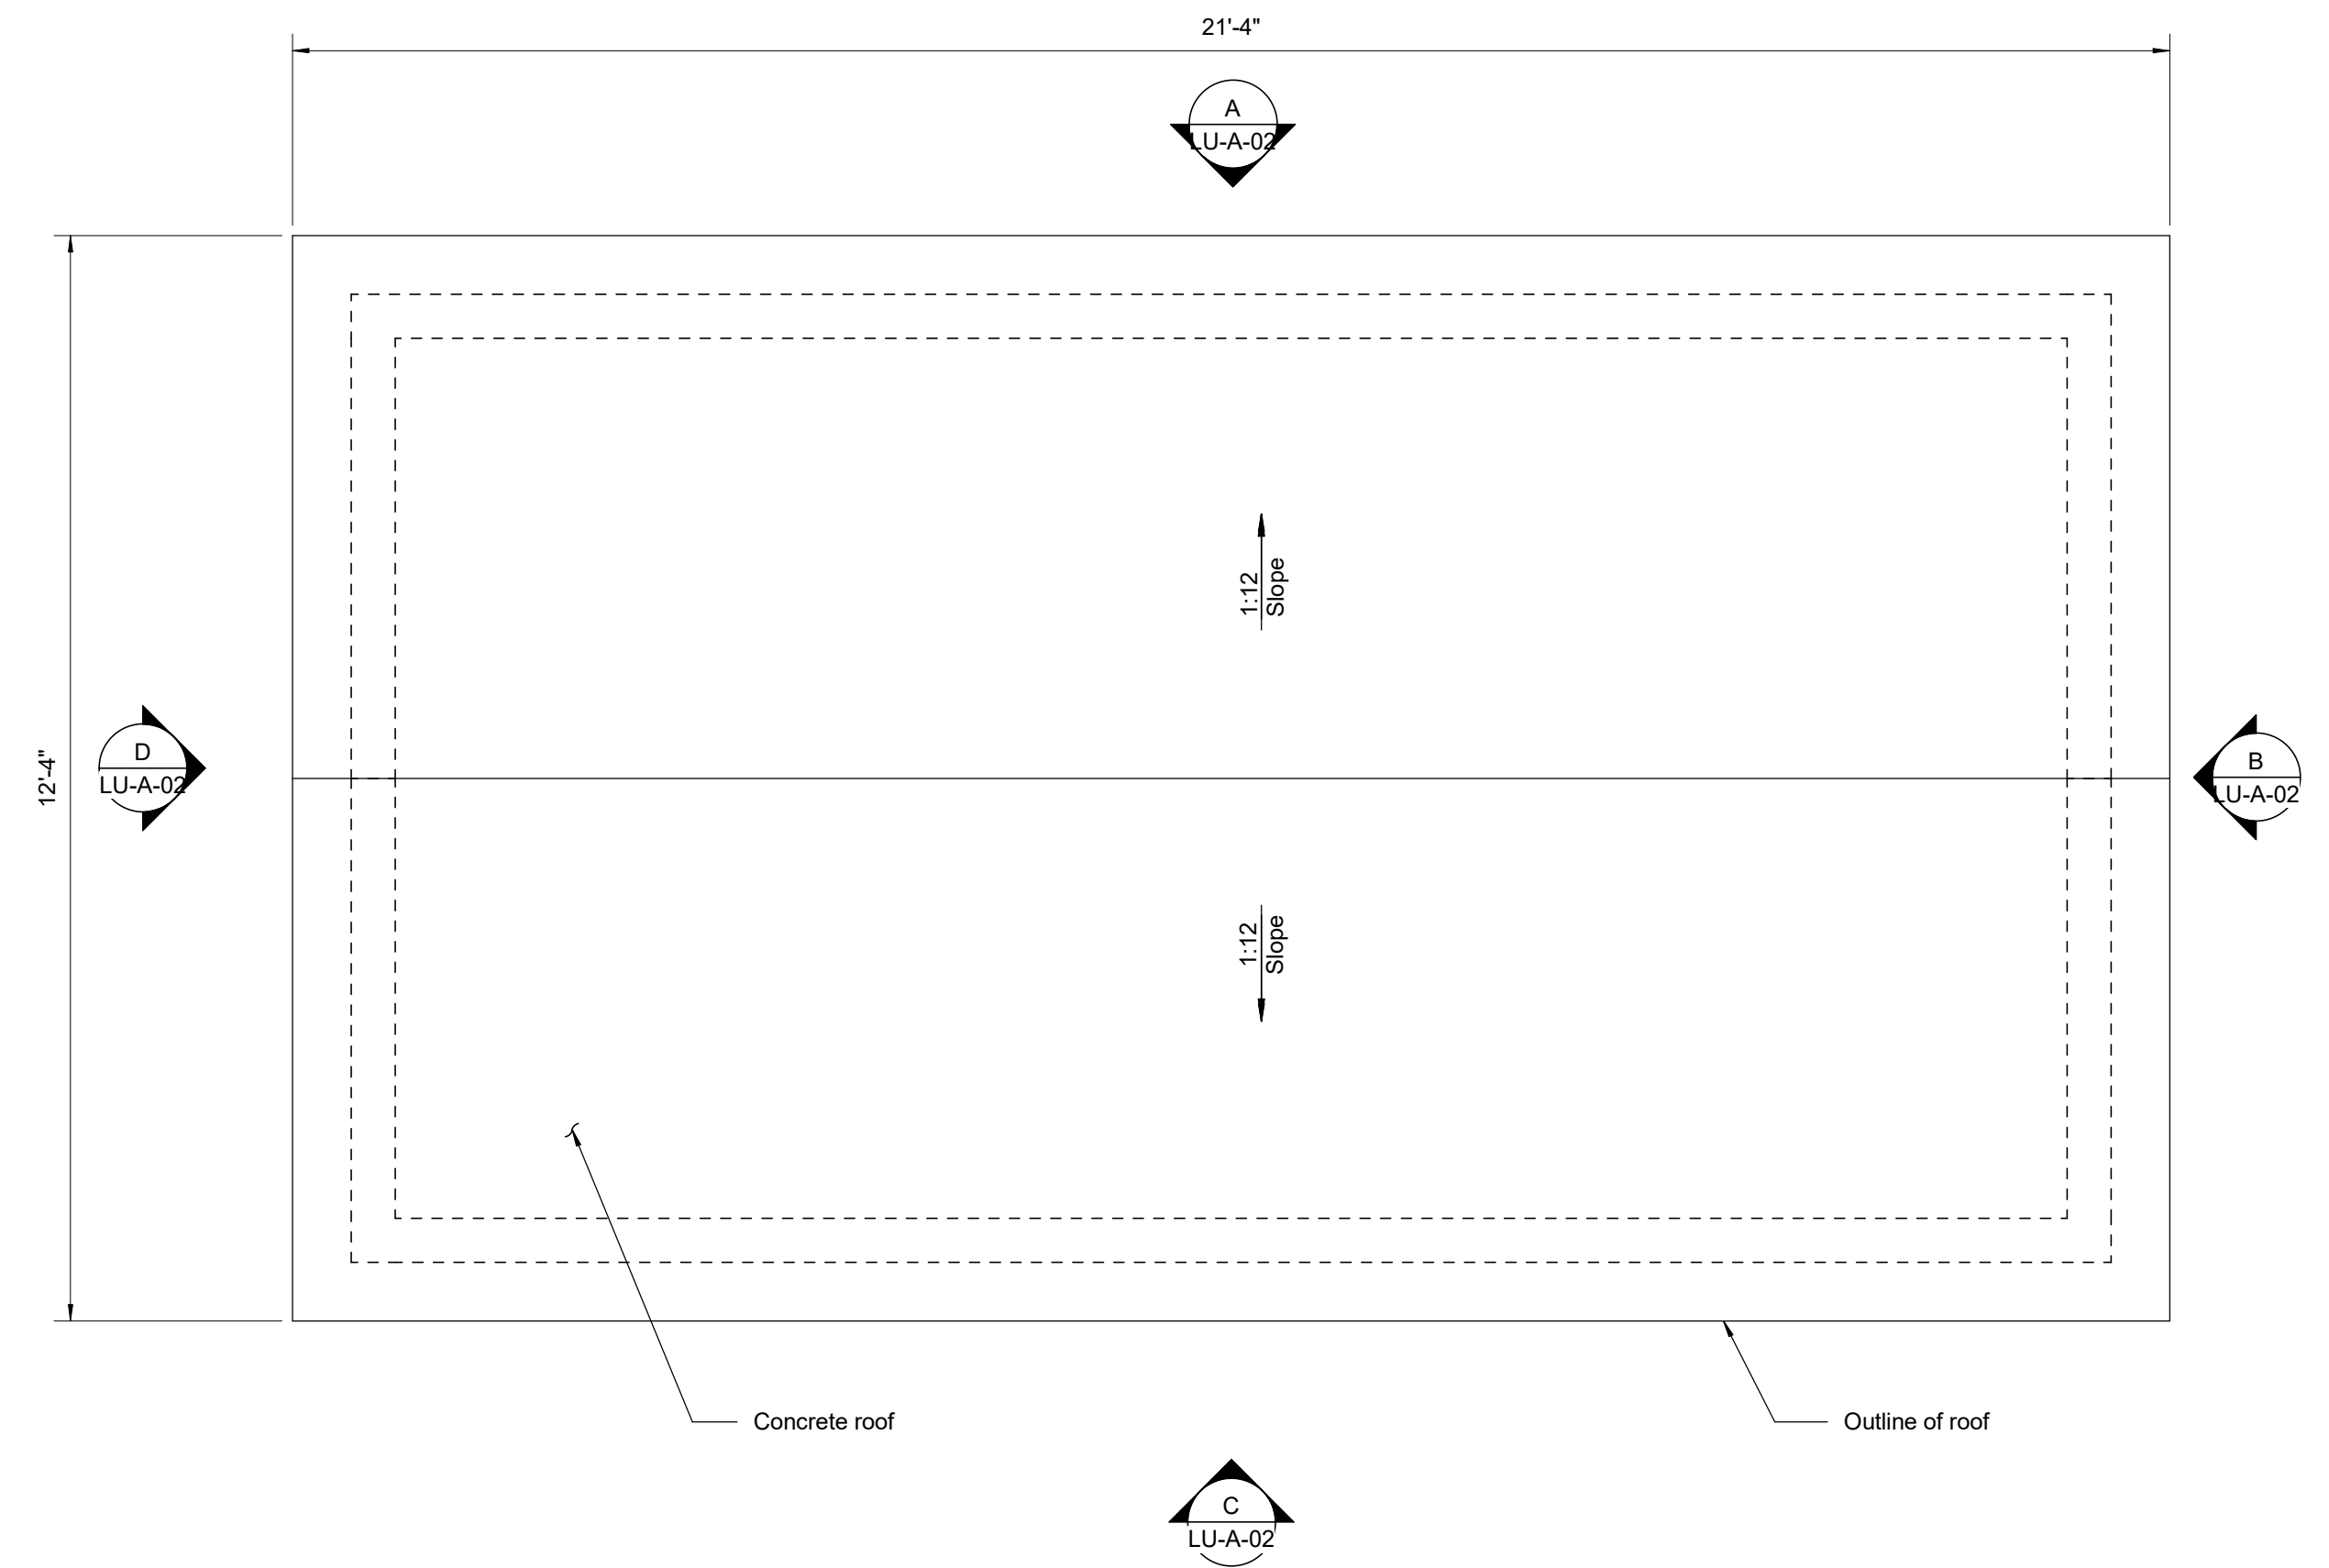

ROOF PLAN
SCALE: 1/2" = 1'-0"


B:\d0131572\W02229_FF_18_S.rvt

12/5/2022 10:11:20 AM


No	Date	Description	Appd
Revision			
Survey			



Designed By	JW	Program Mgr	DWP
Drawn By	JA	Const Mgr	TG
Checked By	JT	Const Supvr	RM
Project Mgr	MFG	Date	09/02/22

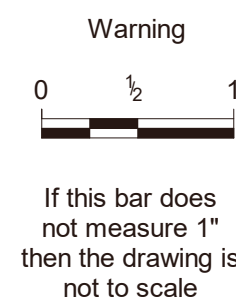

David W. Peters, Principal Engineer, PE No 16683

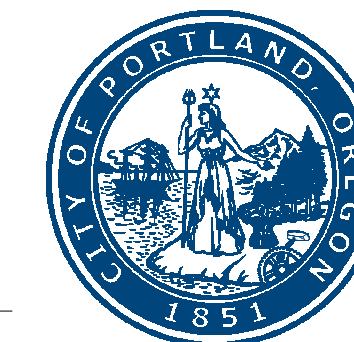


Bull Run Filtration Facility
Land Use
Communications Tower
Accessory Building
Plans


SAP Project No
W02229
1/4 Section
3765 / 3766
Sheet No
LU-A-01
of **20**

B:\d0131572\W02229_FF_18_S.rvt


12/5/2022 10:11:22 AM

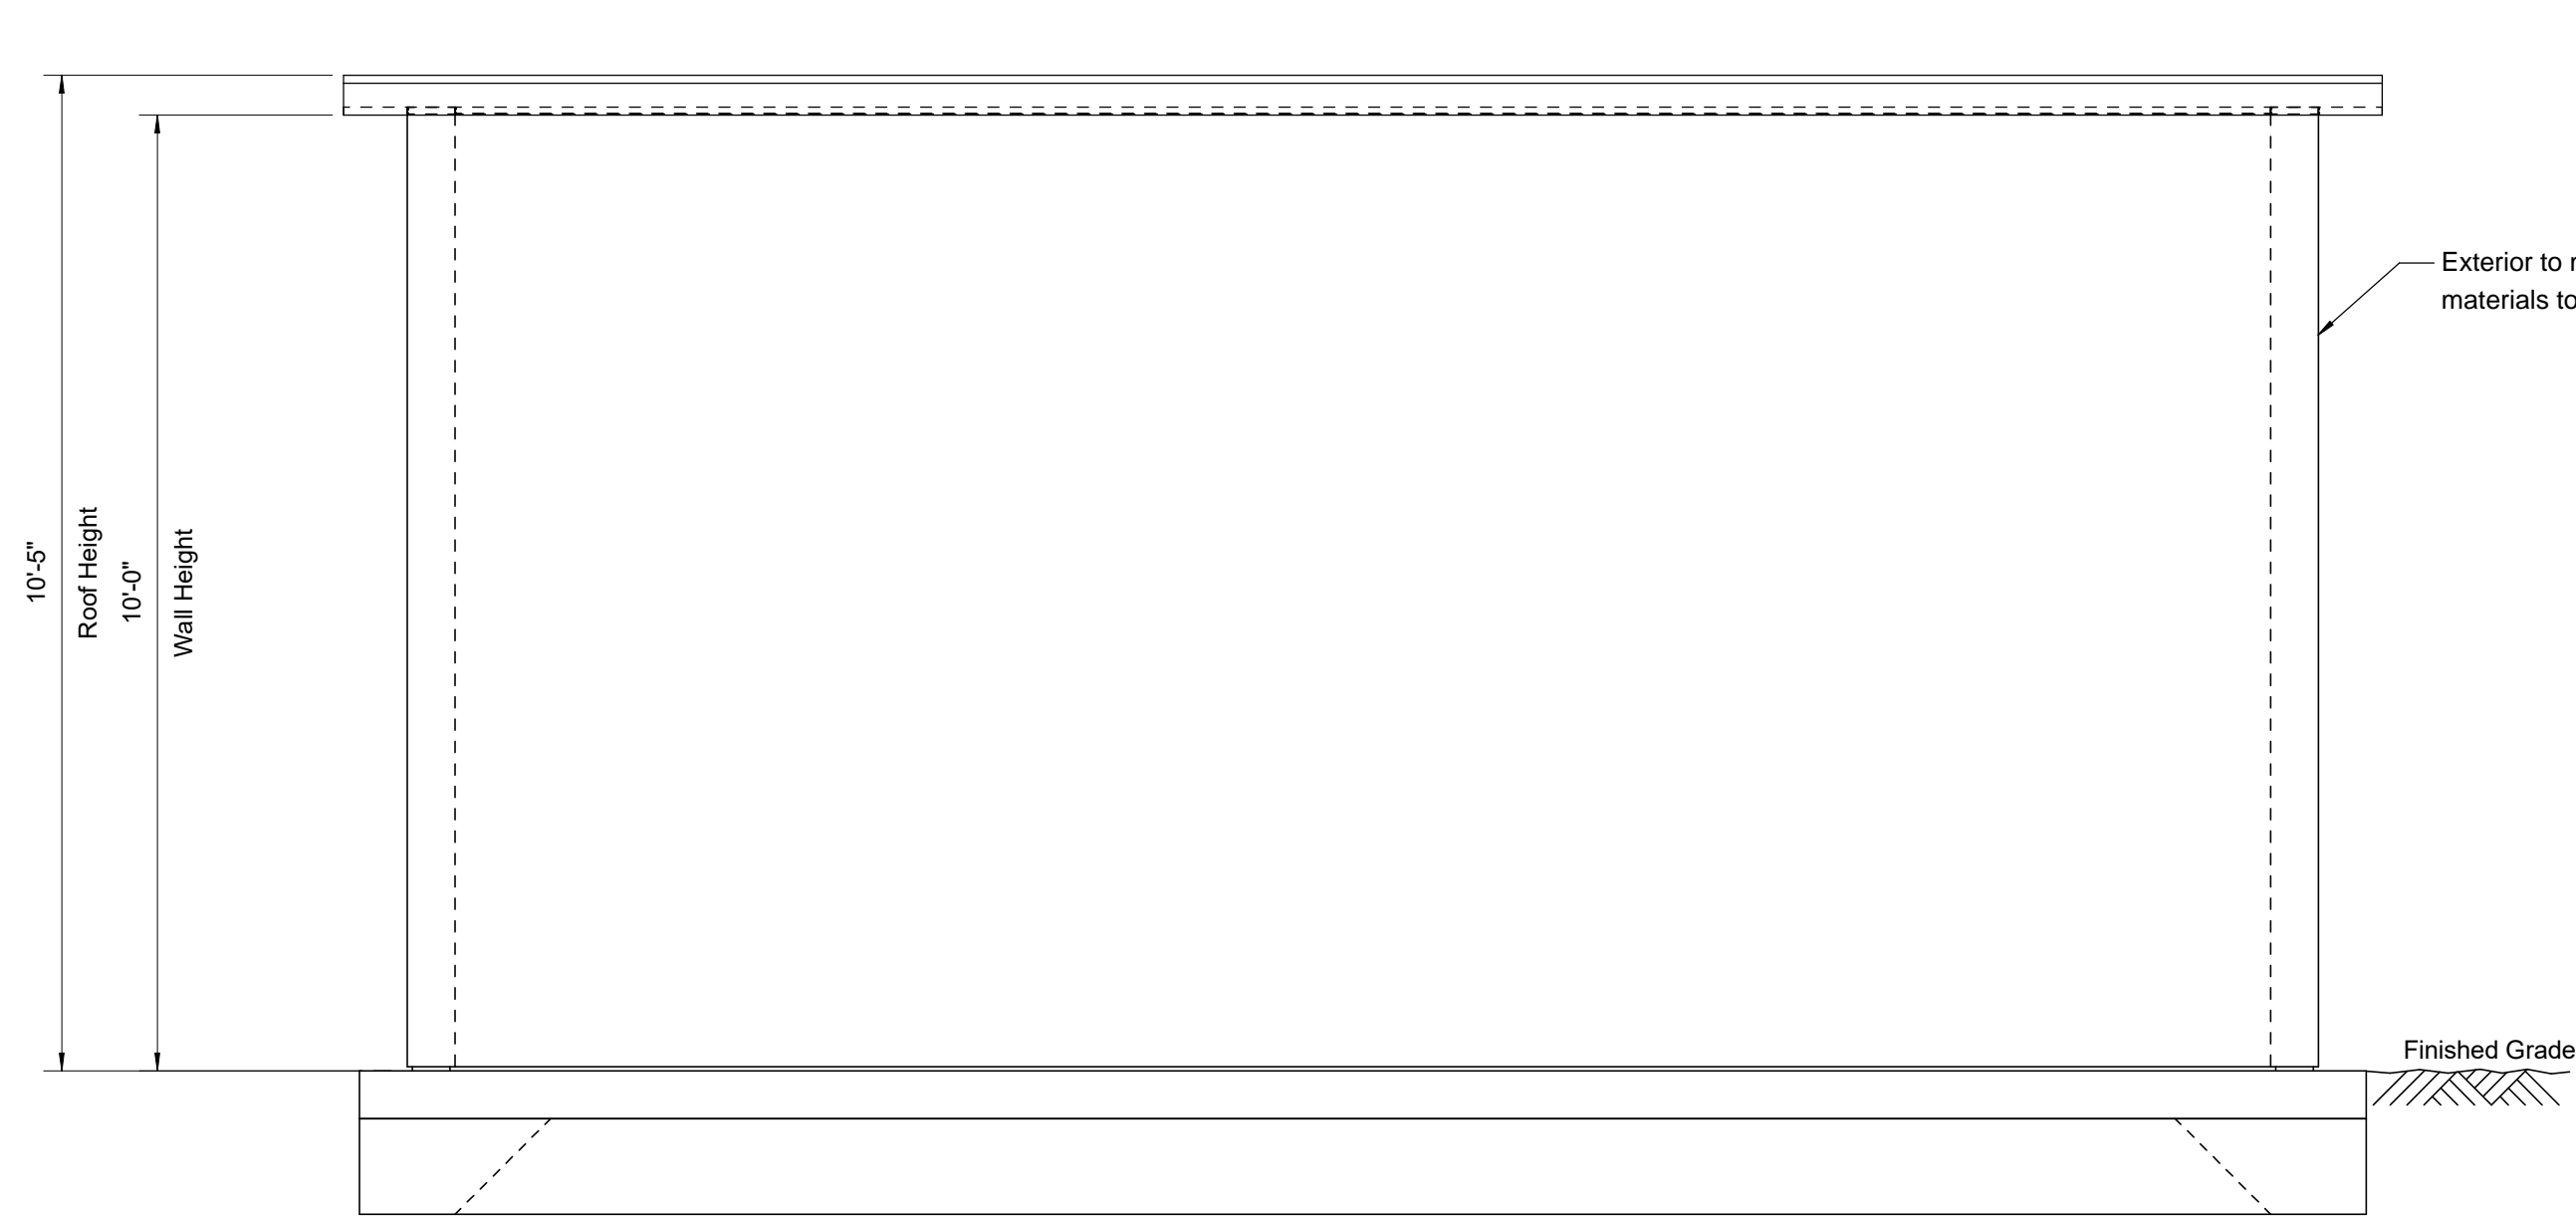


A ELEVATION
LU-A-01 SCALE: 1/2" = 1'-0"

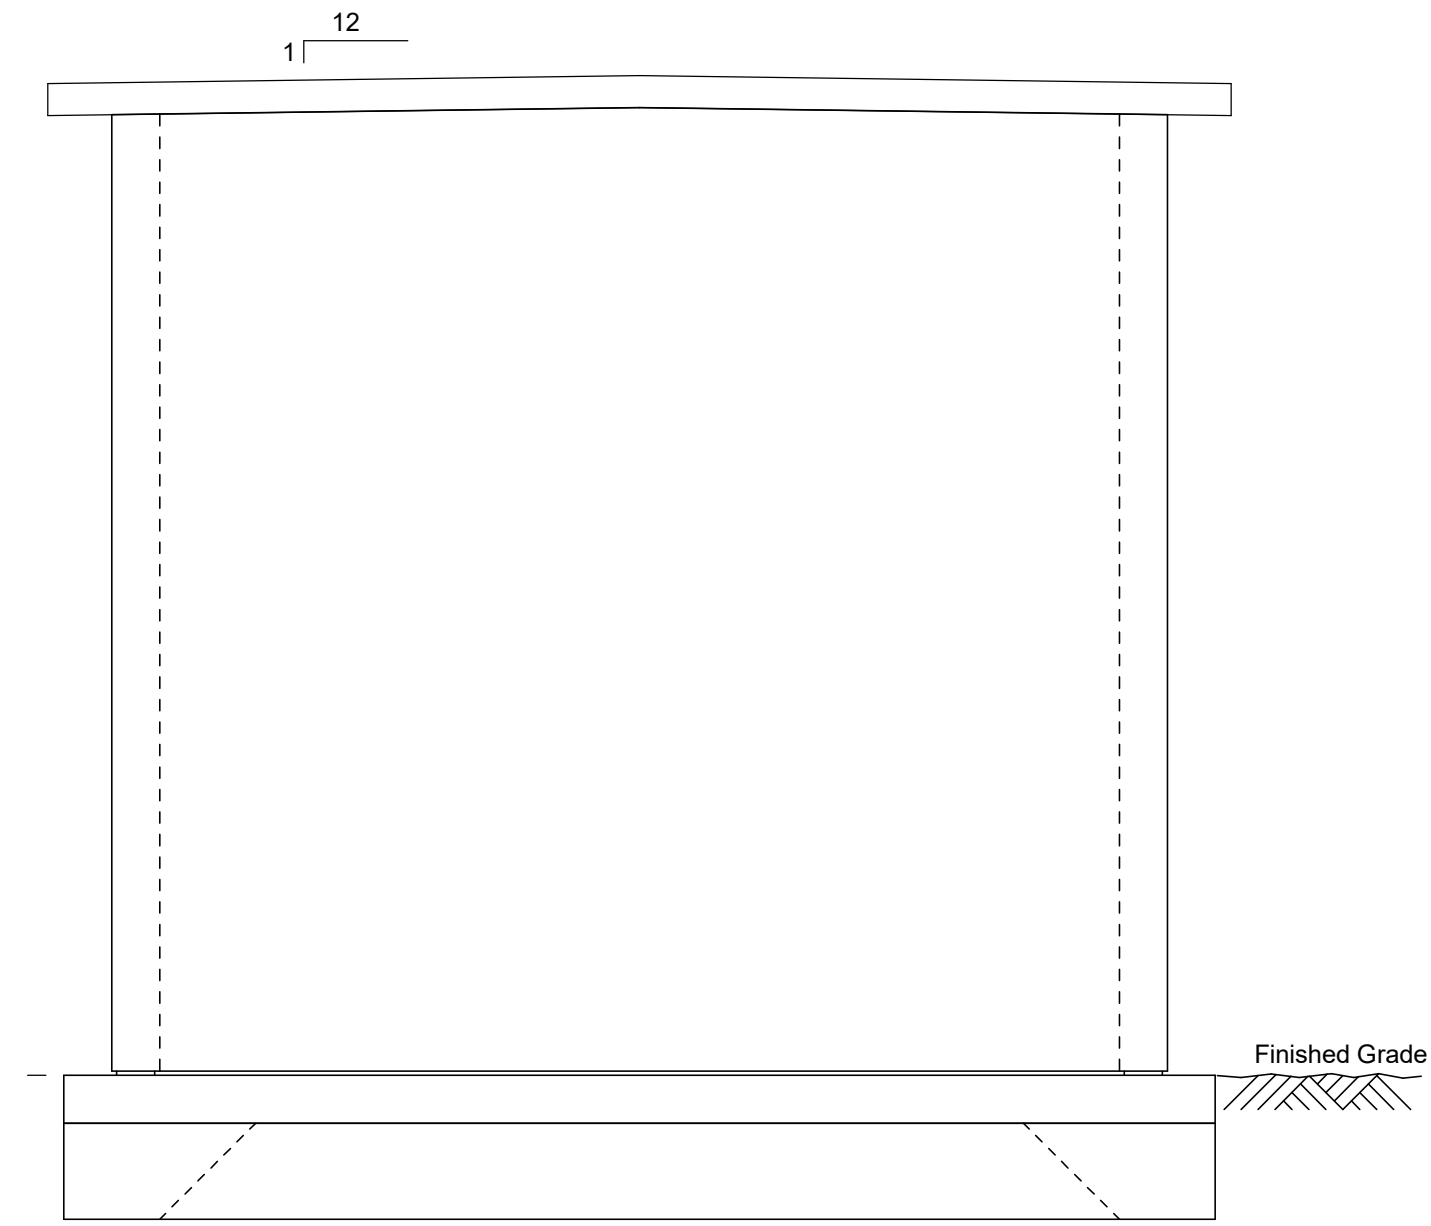

B ELEVATION
LU-A-01 SCALE: 1/2" = 1'-0"

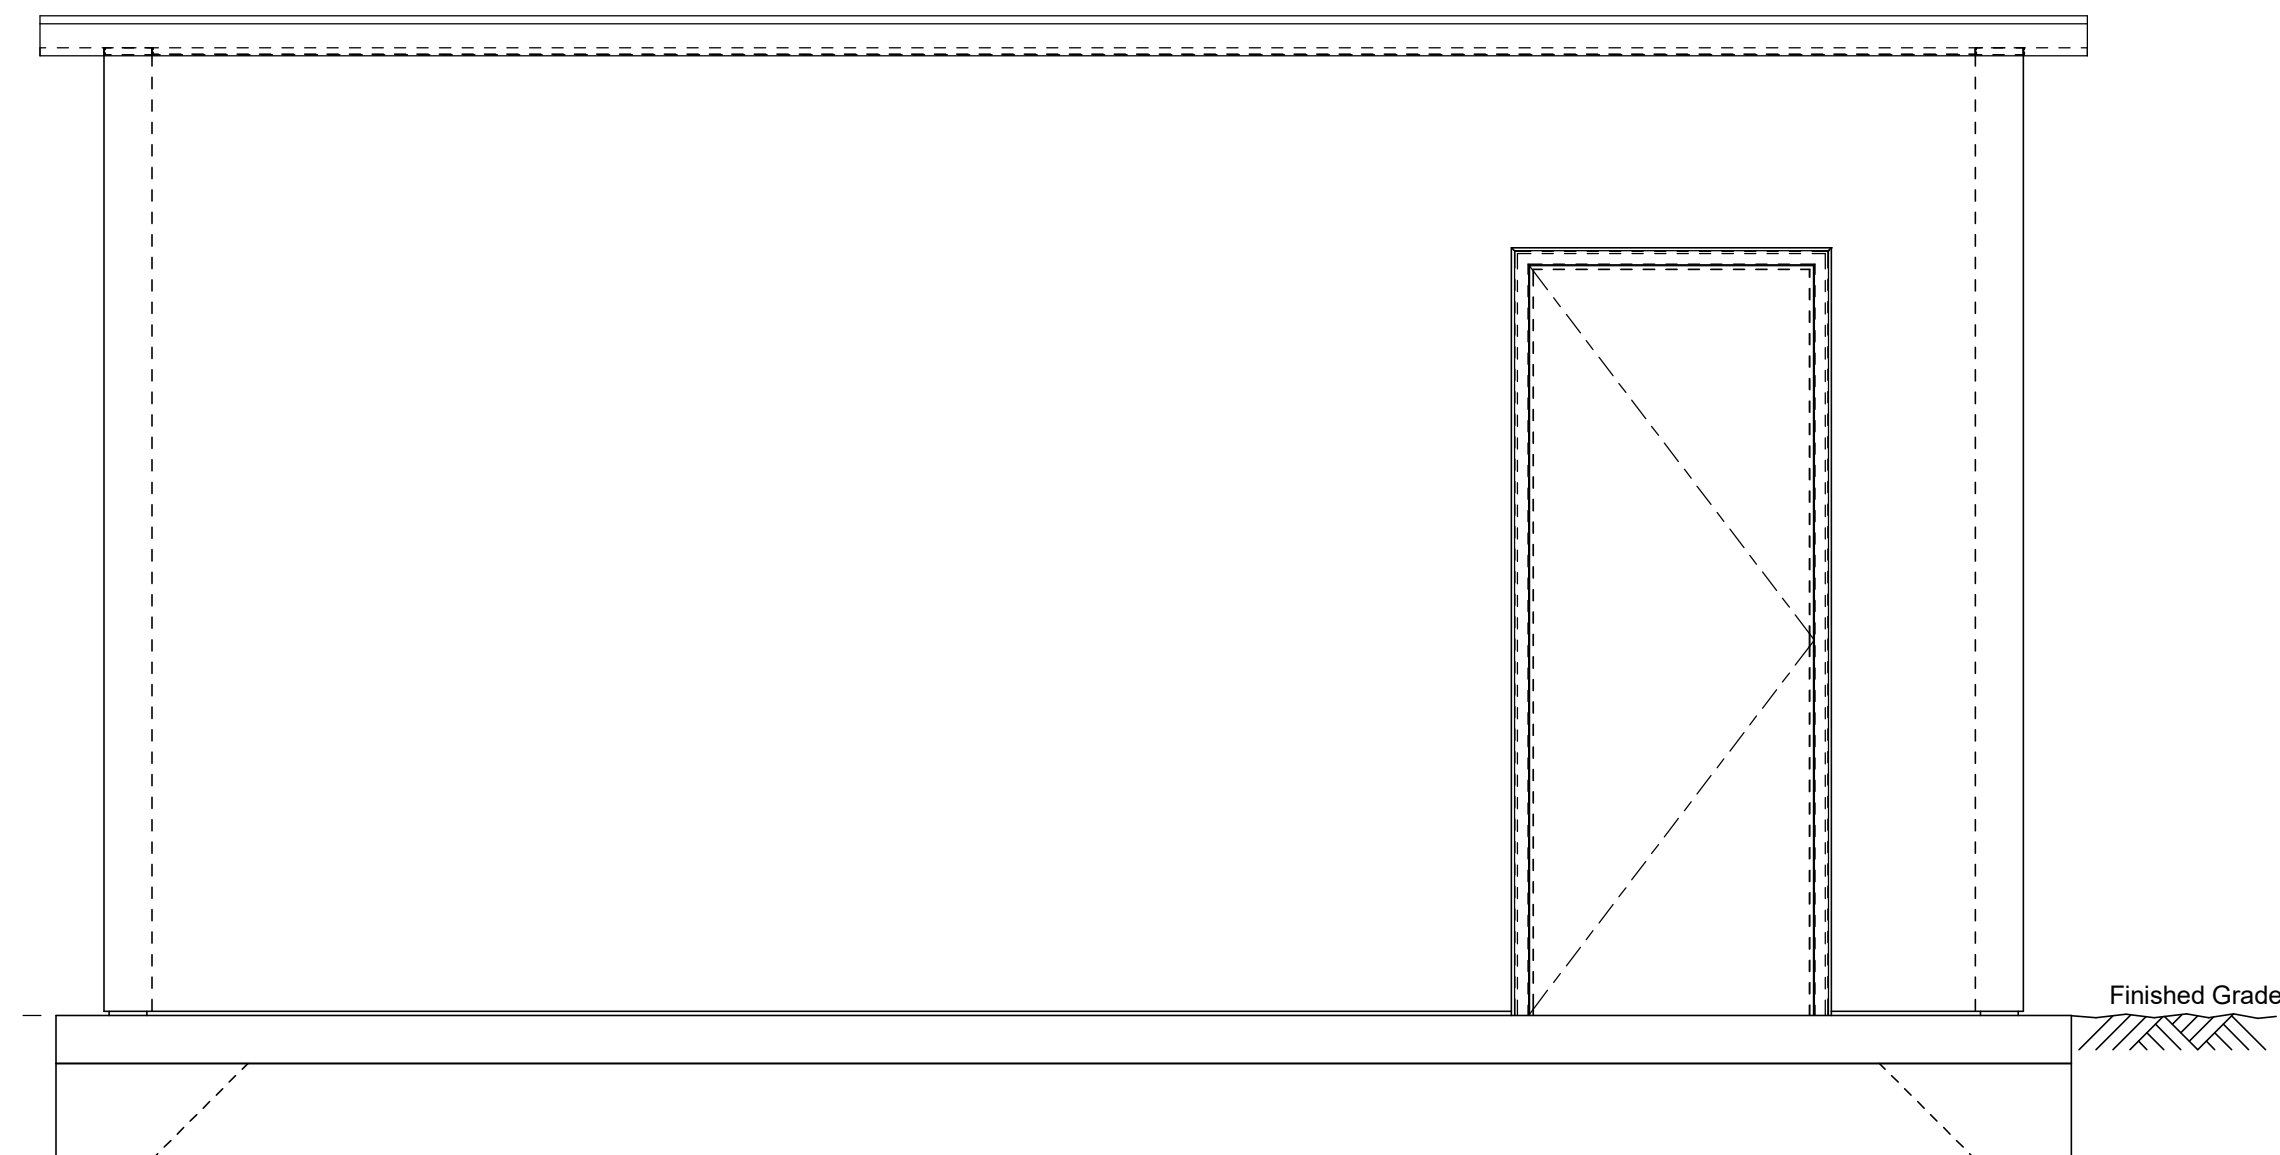

C ELEVATION
LU-A-01 SCALE: 1/2" = 1'-0"

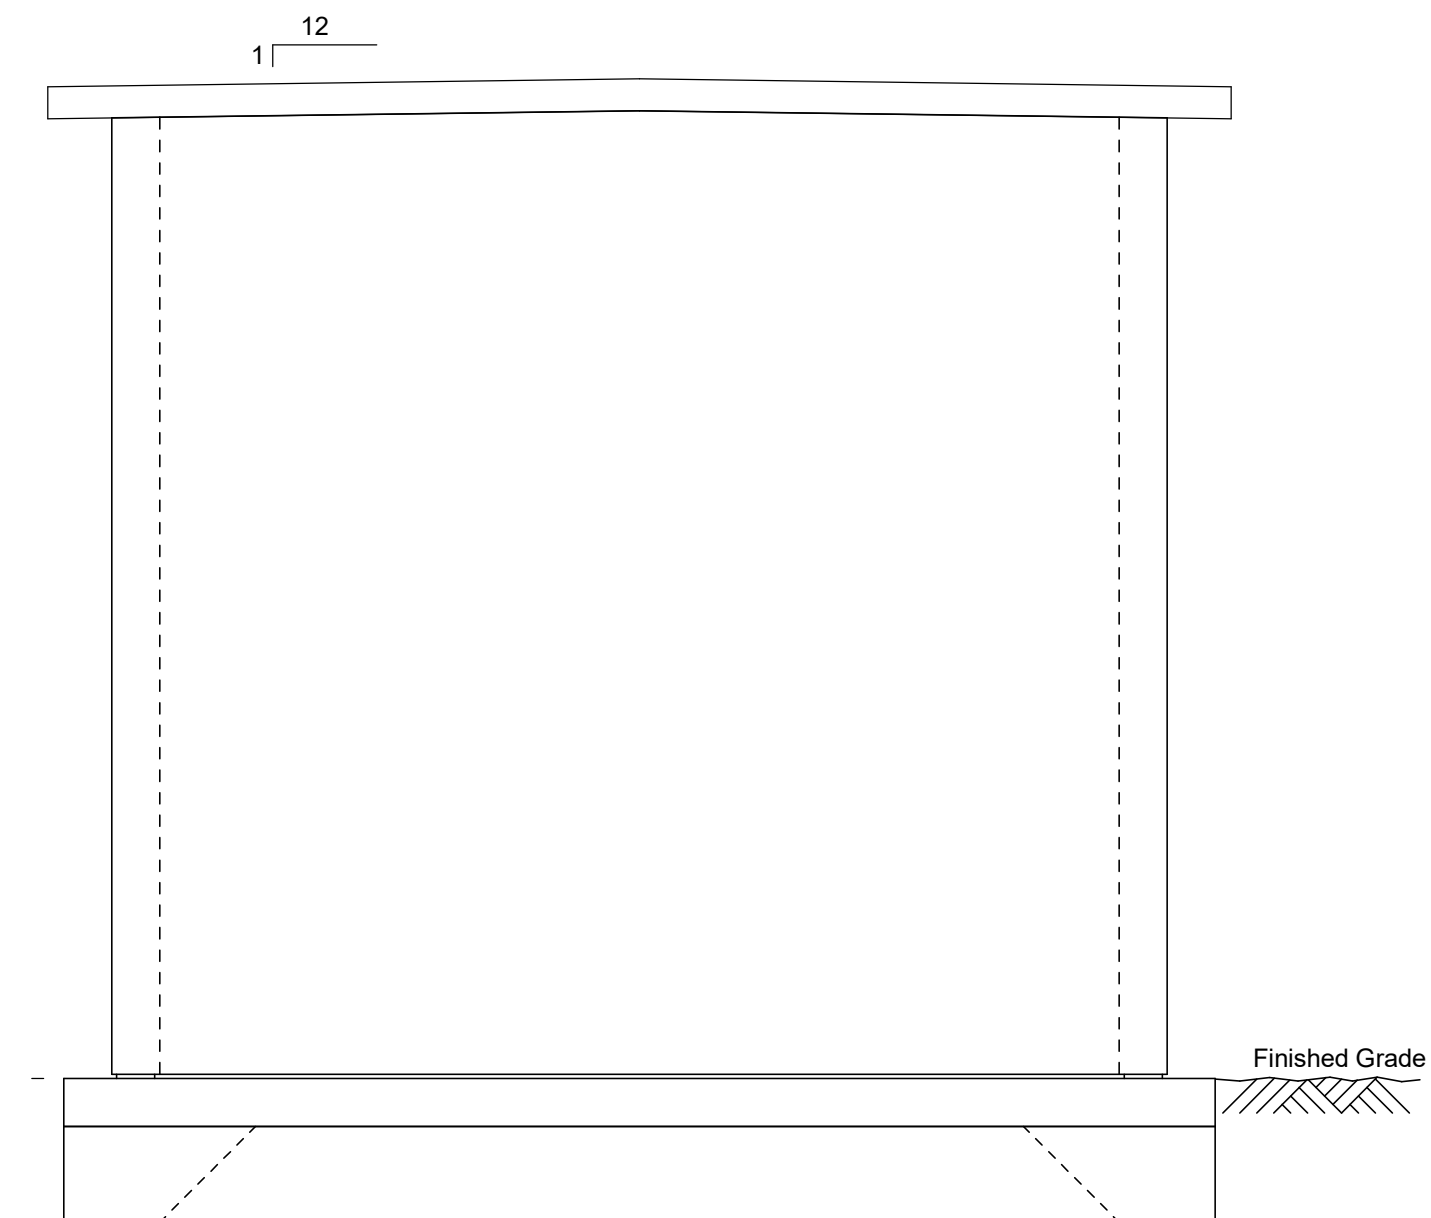


D ELEVATION
LU-A-01 SCALE: 1/2" = 1'-0"

No	Date	Description	Appd
Revision			
Survey			



Designed By	JW	Program Mgr	DWP
Drawn By	MS	Const Mgr	TG
Checked By	JT	Const Supvr	RM
Project Mgr	MSG	Date	09/02/22

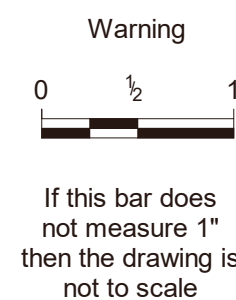

David W. Peters, Principal Engineer, PE No 16683

Date



Bull Run Filtration Facility
Land Use
Communications Tower
Accessory Building
Elevations

SAP Project No
W02229
1/4 Section
3765 / 3766
Sheet No
LU-A-02
of 20