

Exhibit A.11

EXISTING FEATURES LEGEND

- FOUND SURVEY MONUMENT
- PROPOSED SURVEY MONUMENT
- SUBJECT PROPERTY
- PROPERTY LINE
- EDGE OF GRAVEL
- FENCE
- 5 FT. CONTOUR
- 1 FT. CONTOUR

NOTES

1. FIELD WORK WAS DONE ON OCTOBER 27, 2014.
2. ELEVATIONS ARE ON AN ASSUMED DATUM WITH CONTOURS AT A ONE-FOOT INTERVAL.
3. TREES AND OTHER PHYSICAL FEATURES ARE NOT DEPICTED.
4. SEE PAGE 6 FOR PROFILES AND DETAILS.

MW ENGINEERS
 Engineering & Planning
 3409 NE John Olsen Avenue
 Hillsboro, OR 97124
 503.601.4402 - fax

FOR: KATIE MIRANDA & AHMED AL ALI
 4345 SW 94TH AVENUE
 PORTLAND, OR 97225
 PH: 650-284-8513
 SITE: TAX MAP 2N1W32B
 MULTNOMAH COUNTY, OREGON


MIRANDA M49 RENEWAL
 N0713
 PRELIMINARY GRADING &
 EROSION CONTROL PLAN

REVISION	BY	DATE
1		
2		
3		
4		
5		
6		
7		

DESIGNED	DRAWN	REVIEWED	SUBMITTAL

PGR1 5 of 8

ChrisB, Plotted: Apr 23, 2021 - 1:49pm, P:\N0713.dwg\Plan\Ph\N0713-05-PGR1.dwg

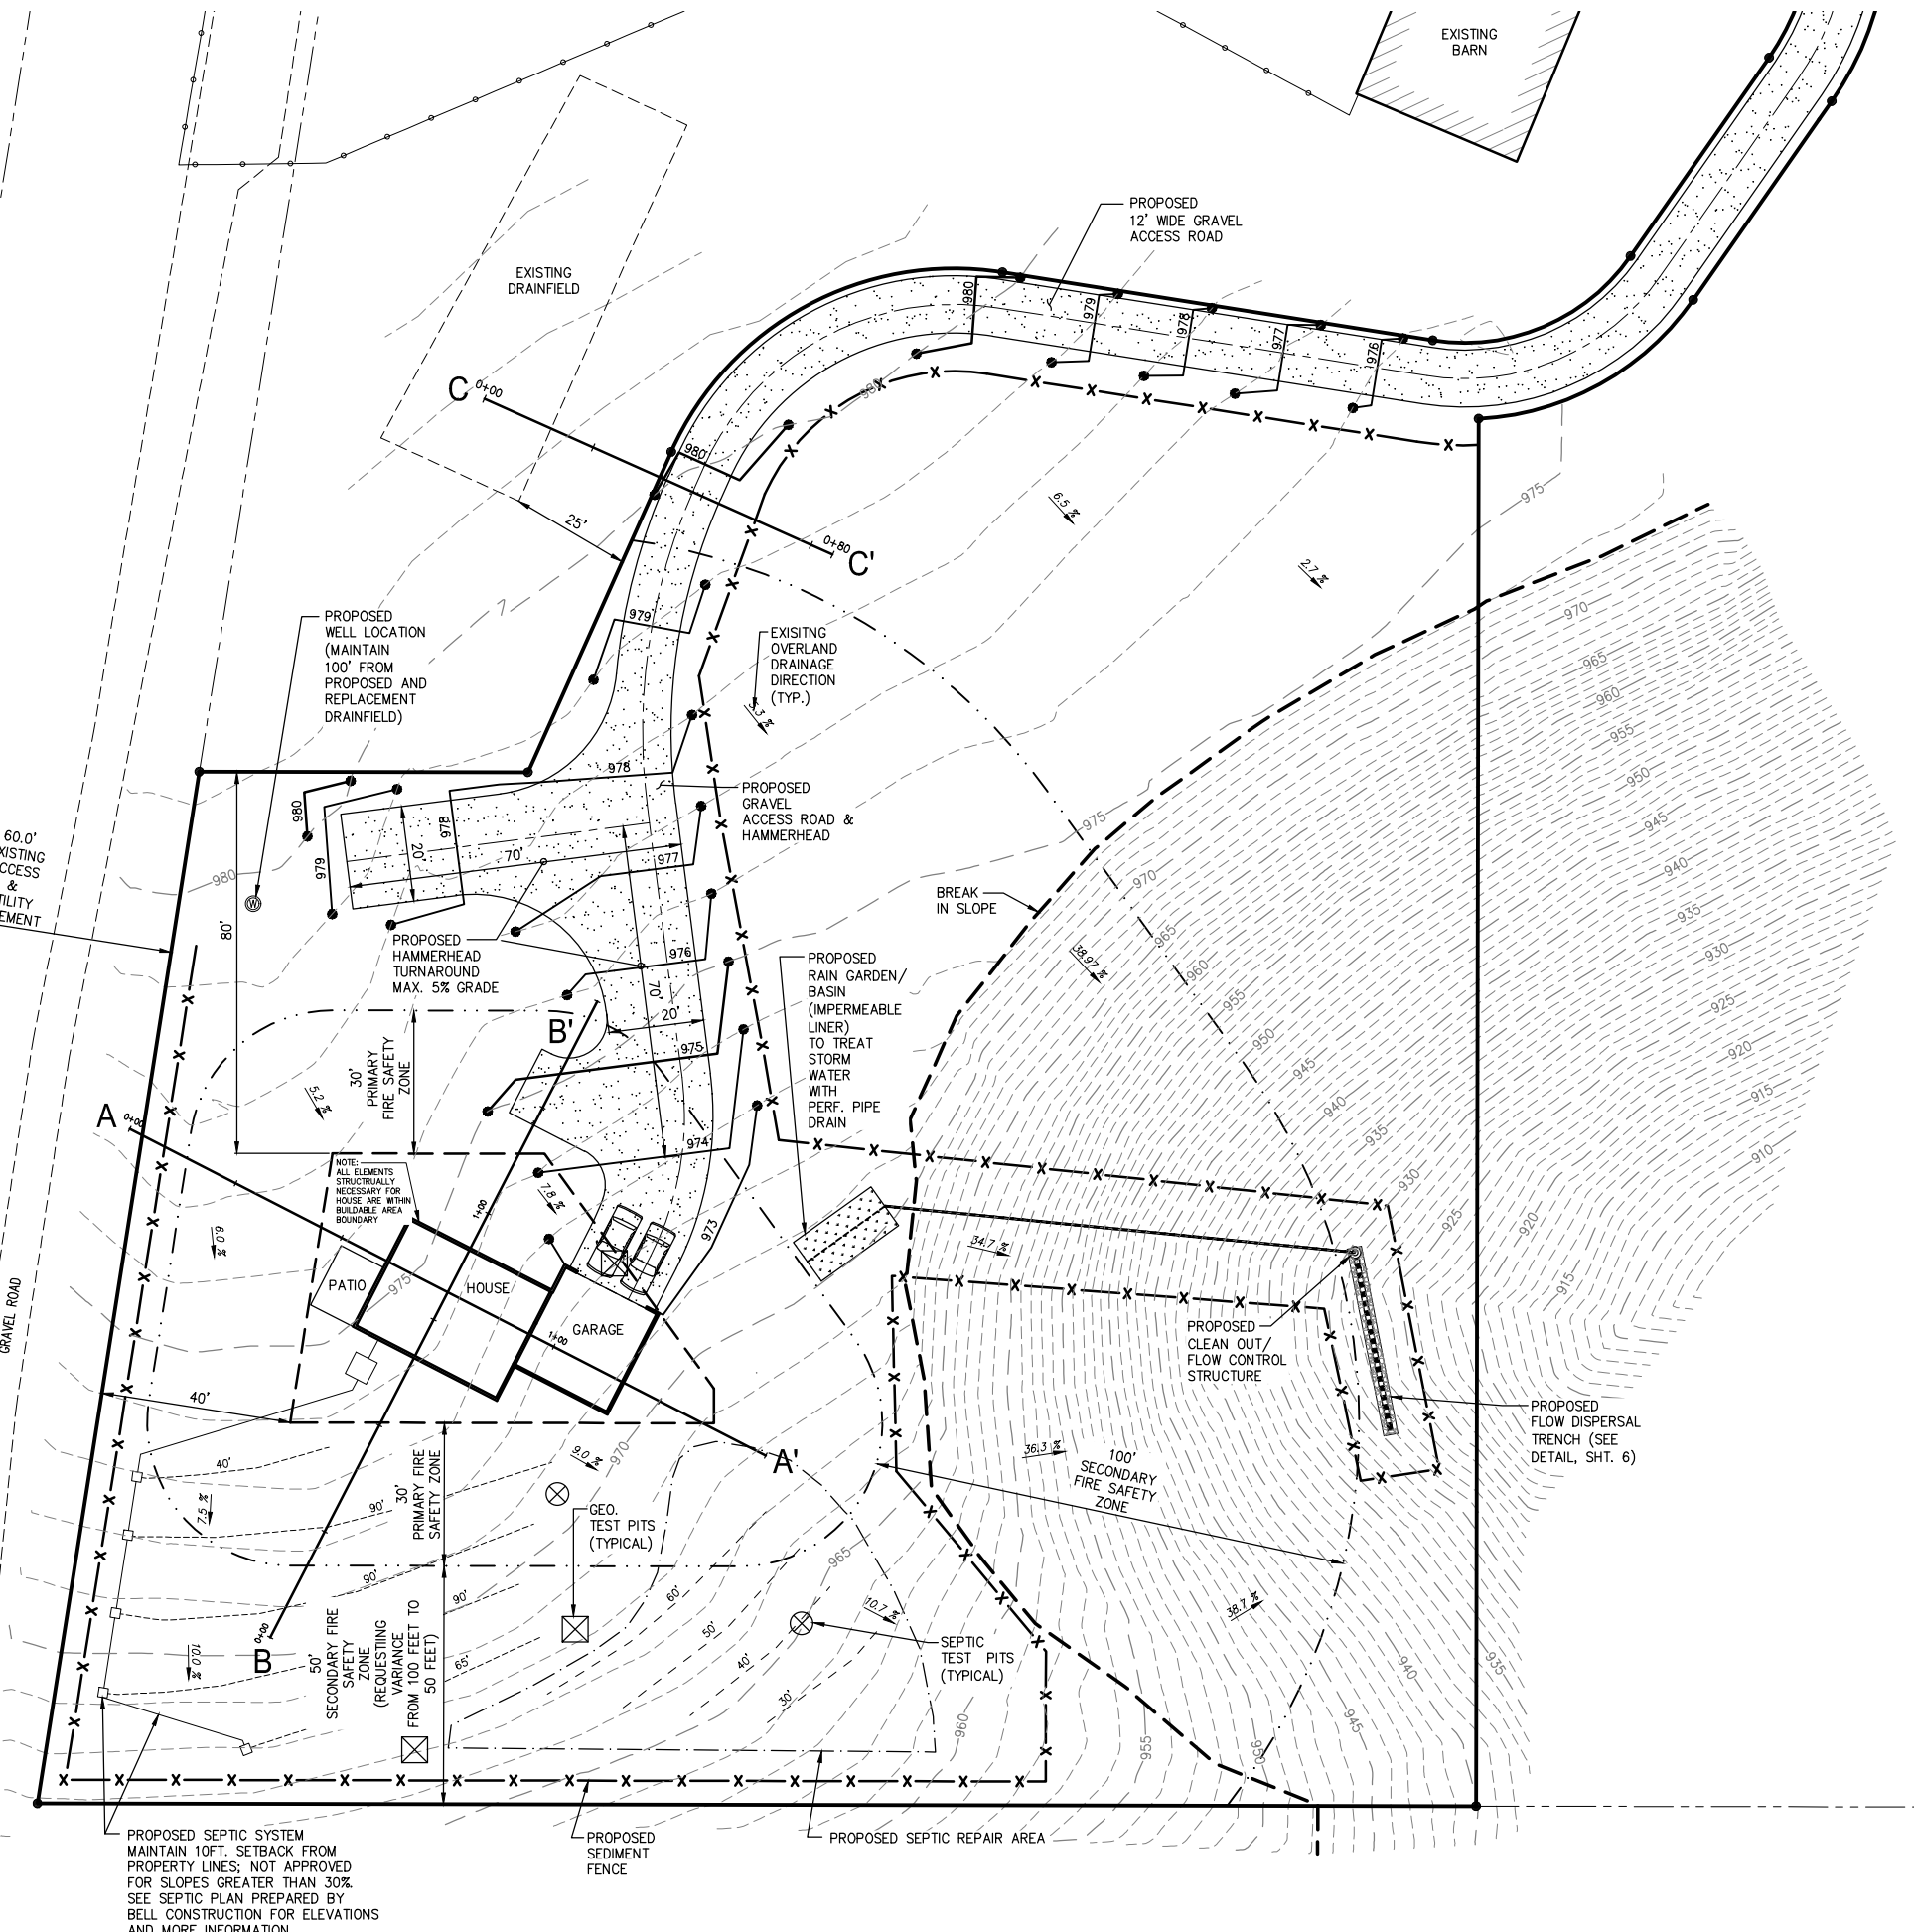

PROPOSED SEPTIC SYSTEM MAINTAIN 10FT. SETBACK FROM PROPERTY LINES; NOT APPROVED FOR SLOPES GREATER THAN 30%. SEE SEPTIC PLAN PREPARED BY BELL CONSTRUCTION FOR ELEVATIONS AND MORE INFORMATION.

