


Appendix A

Figures





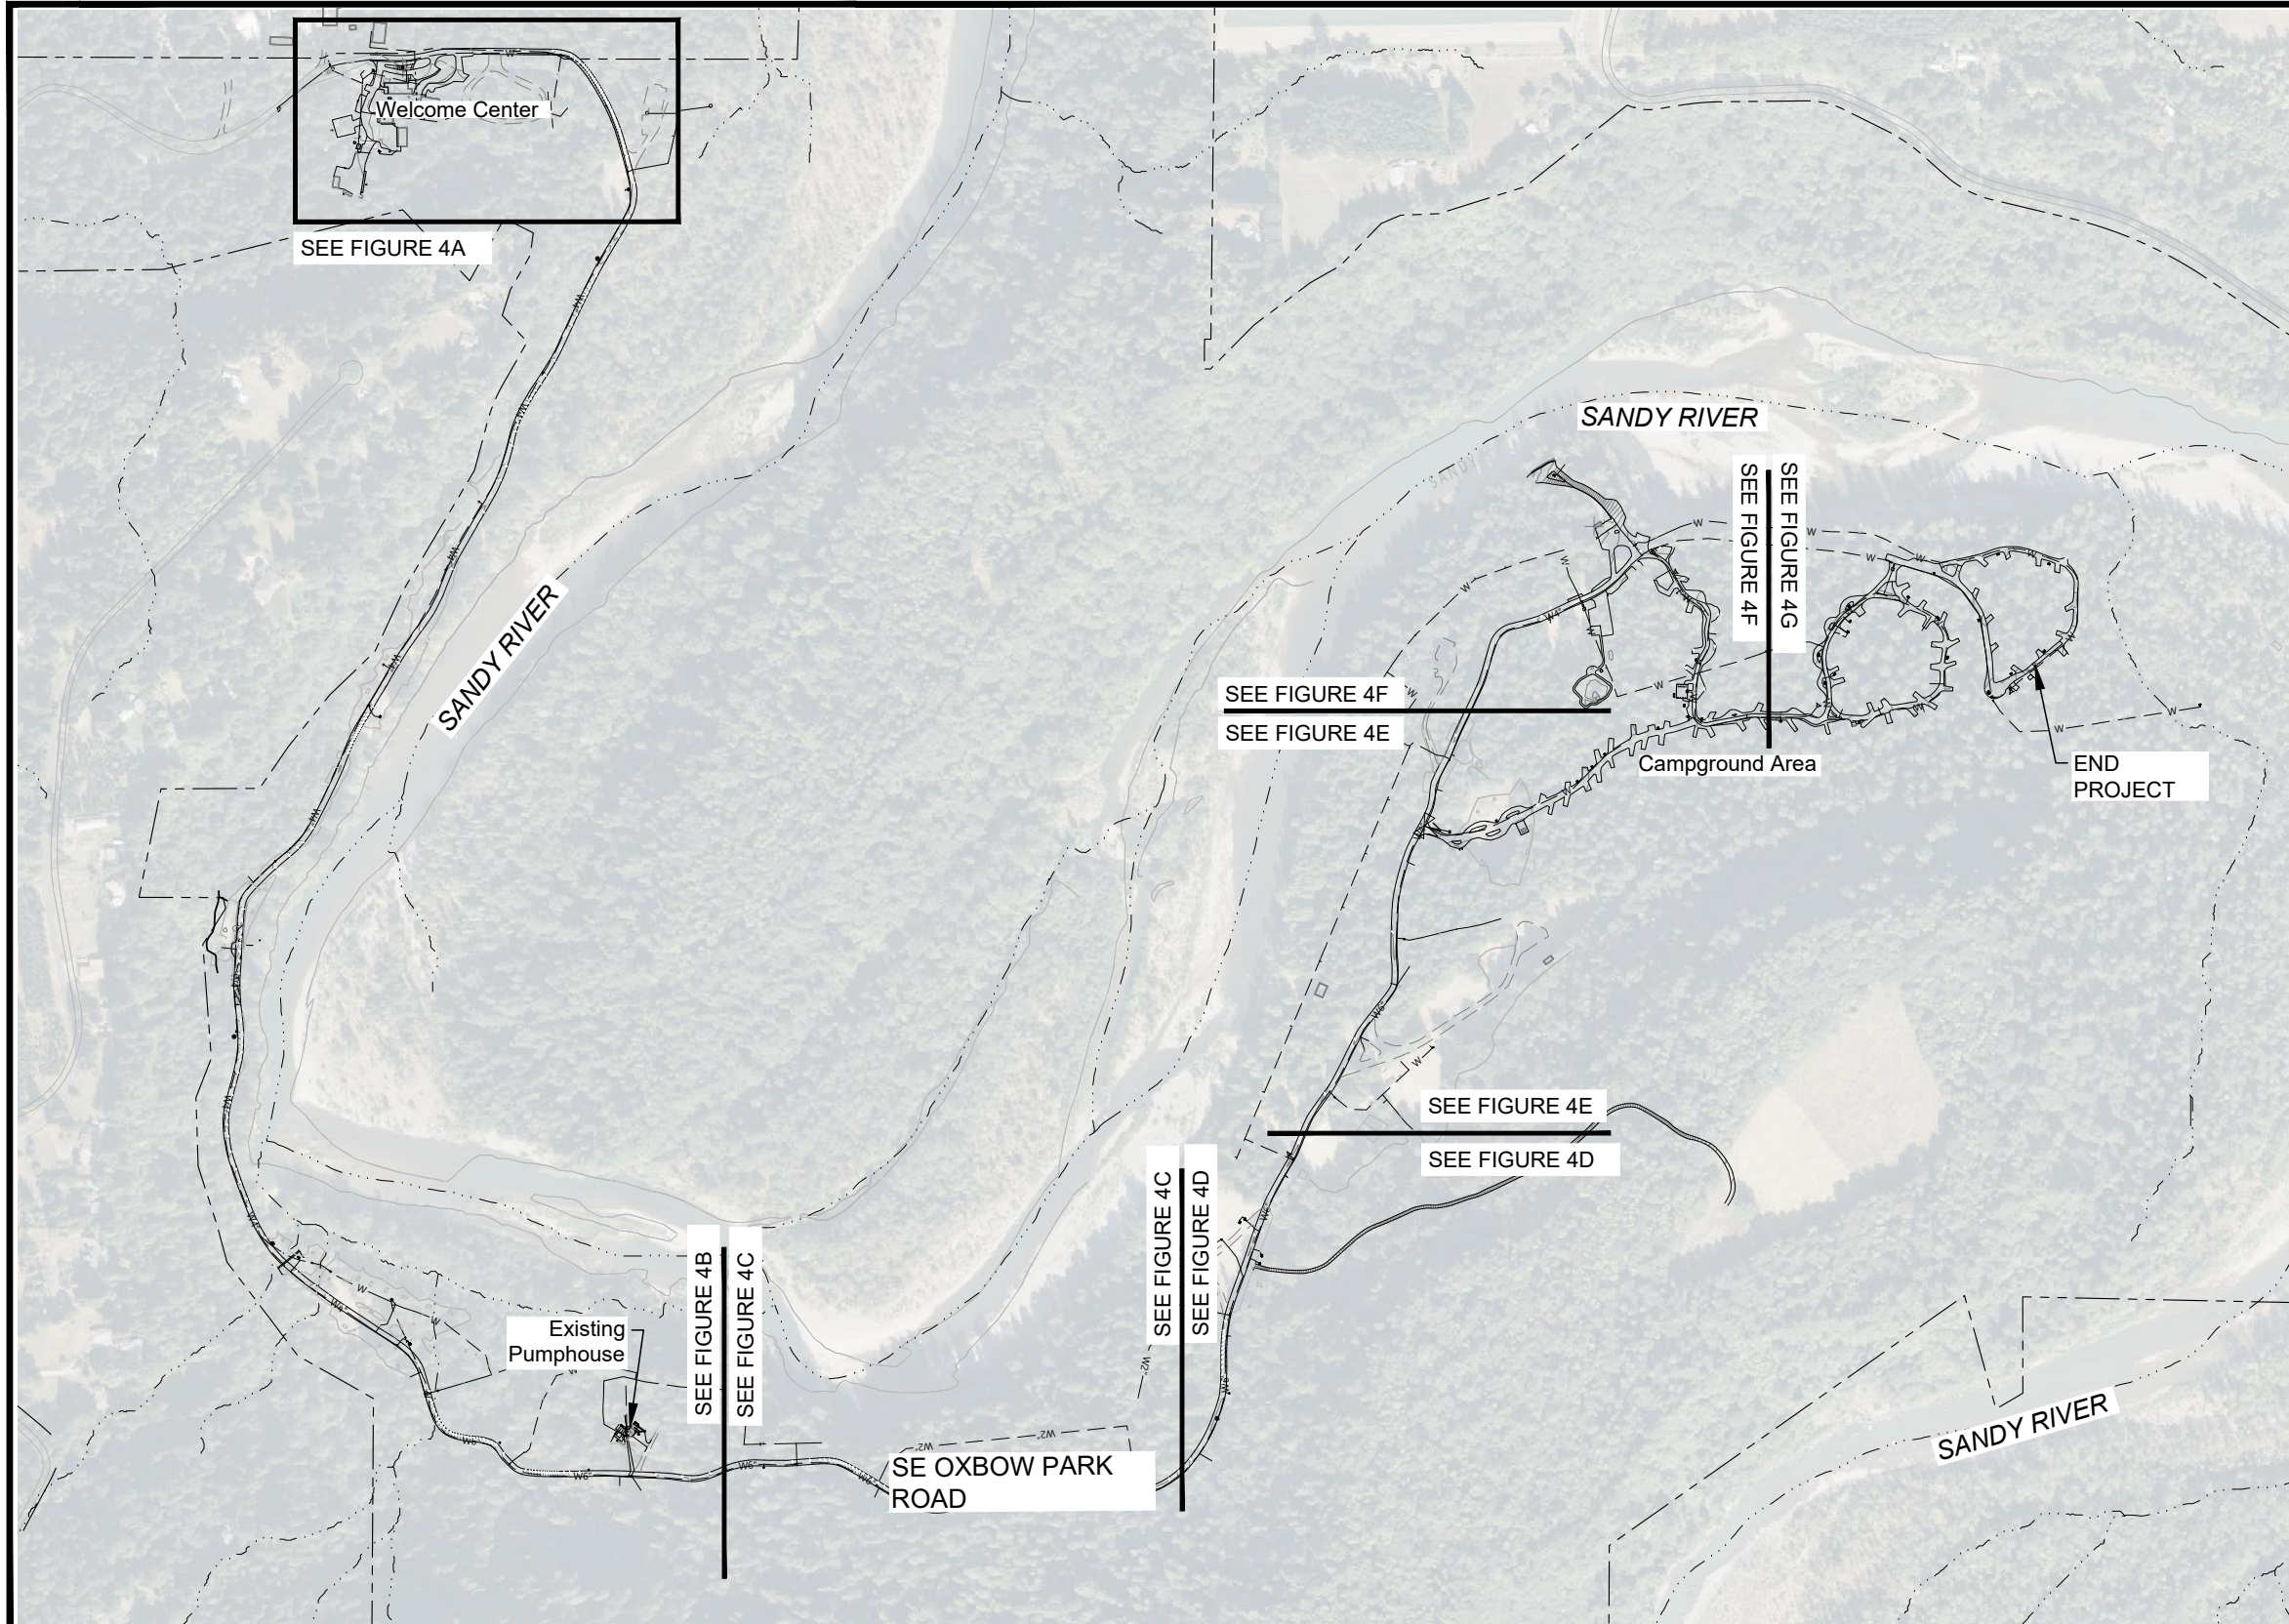

LEGEND

- — — — — Existing Property Boundary
- · — · — Existing Stream Centerline
- — — — — w — Existing Waterline

NOTE:
Details of Forested/Non-forested
"cleared" areas indicated on
Figures 4A-4G

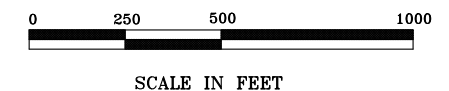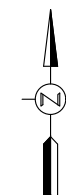



Plan Provided By Wallis
Engineering

Existing Conditions Overview and Sheet Index
Water DistributionSystem, Oxbow Regional Park - Gresham, Oregon

FIGURE
4

3-5-2024

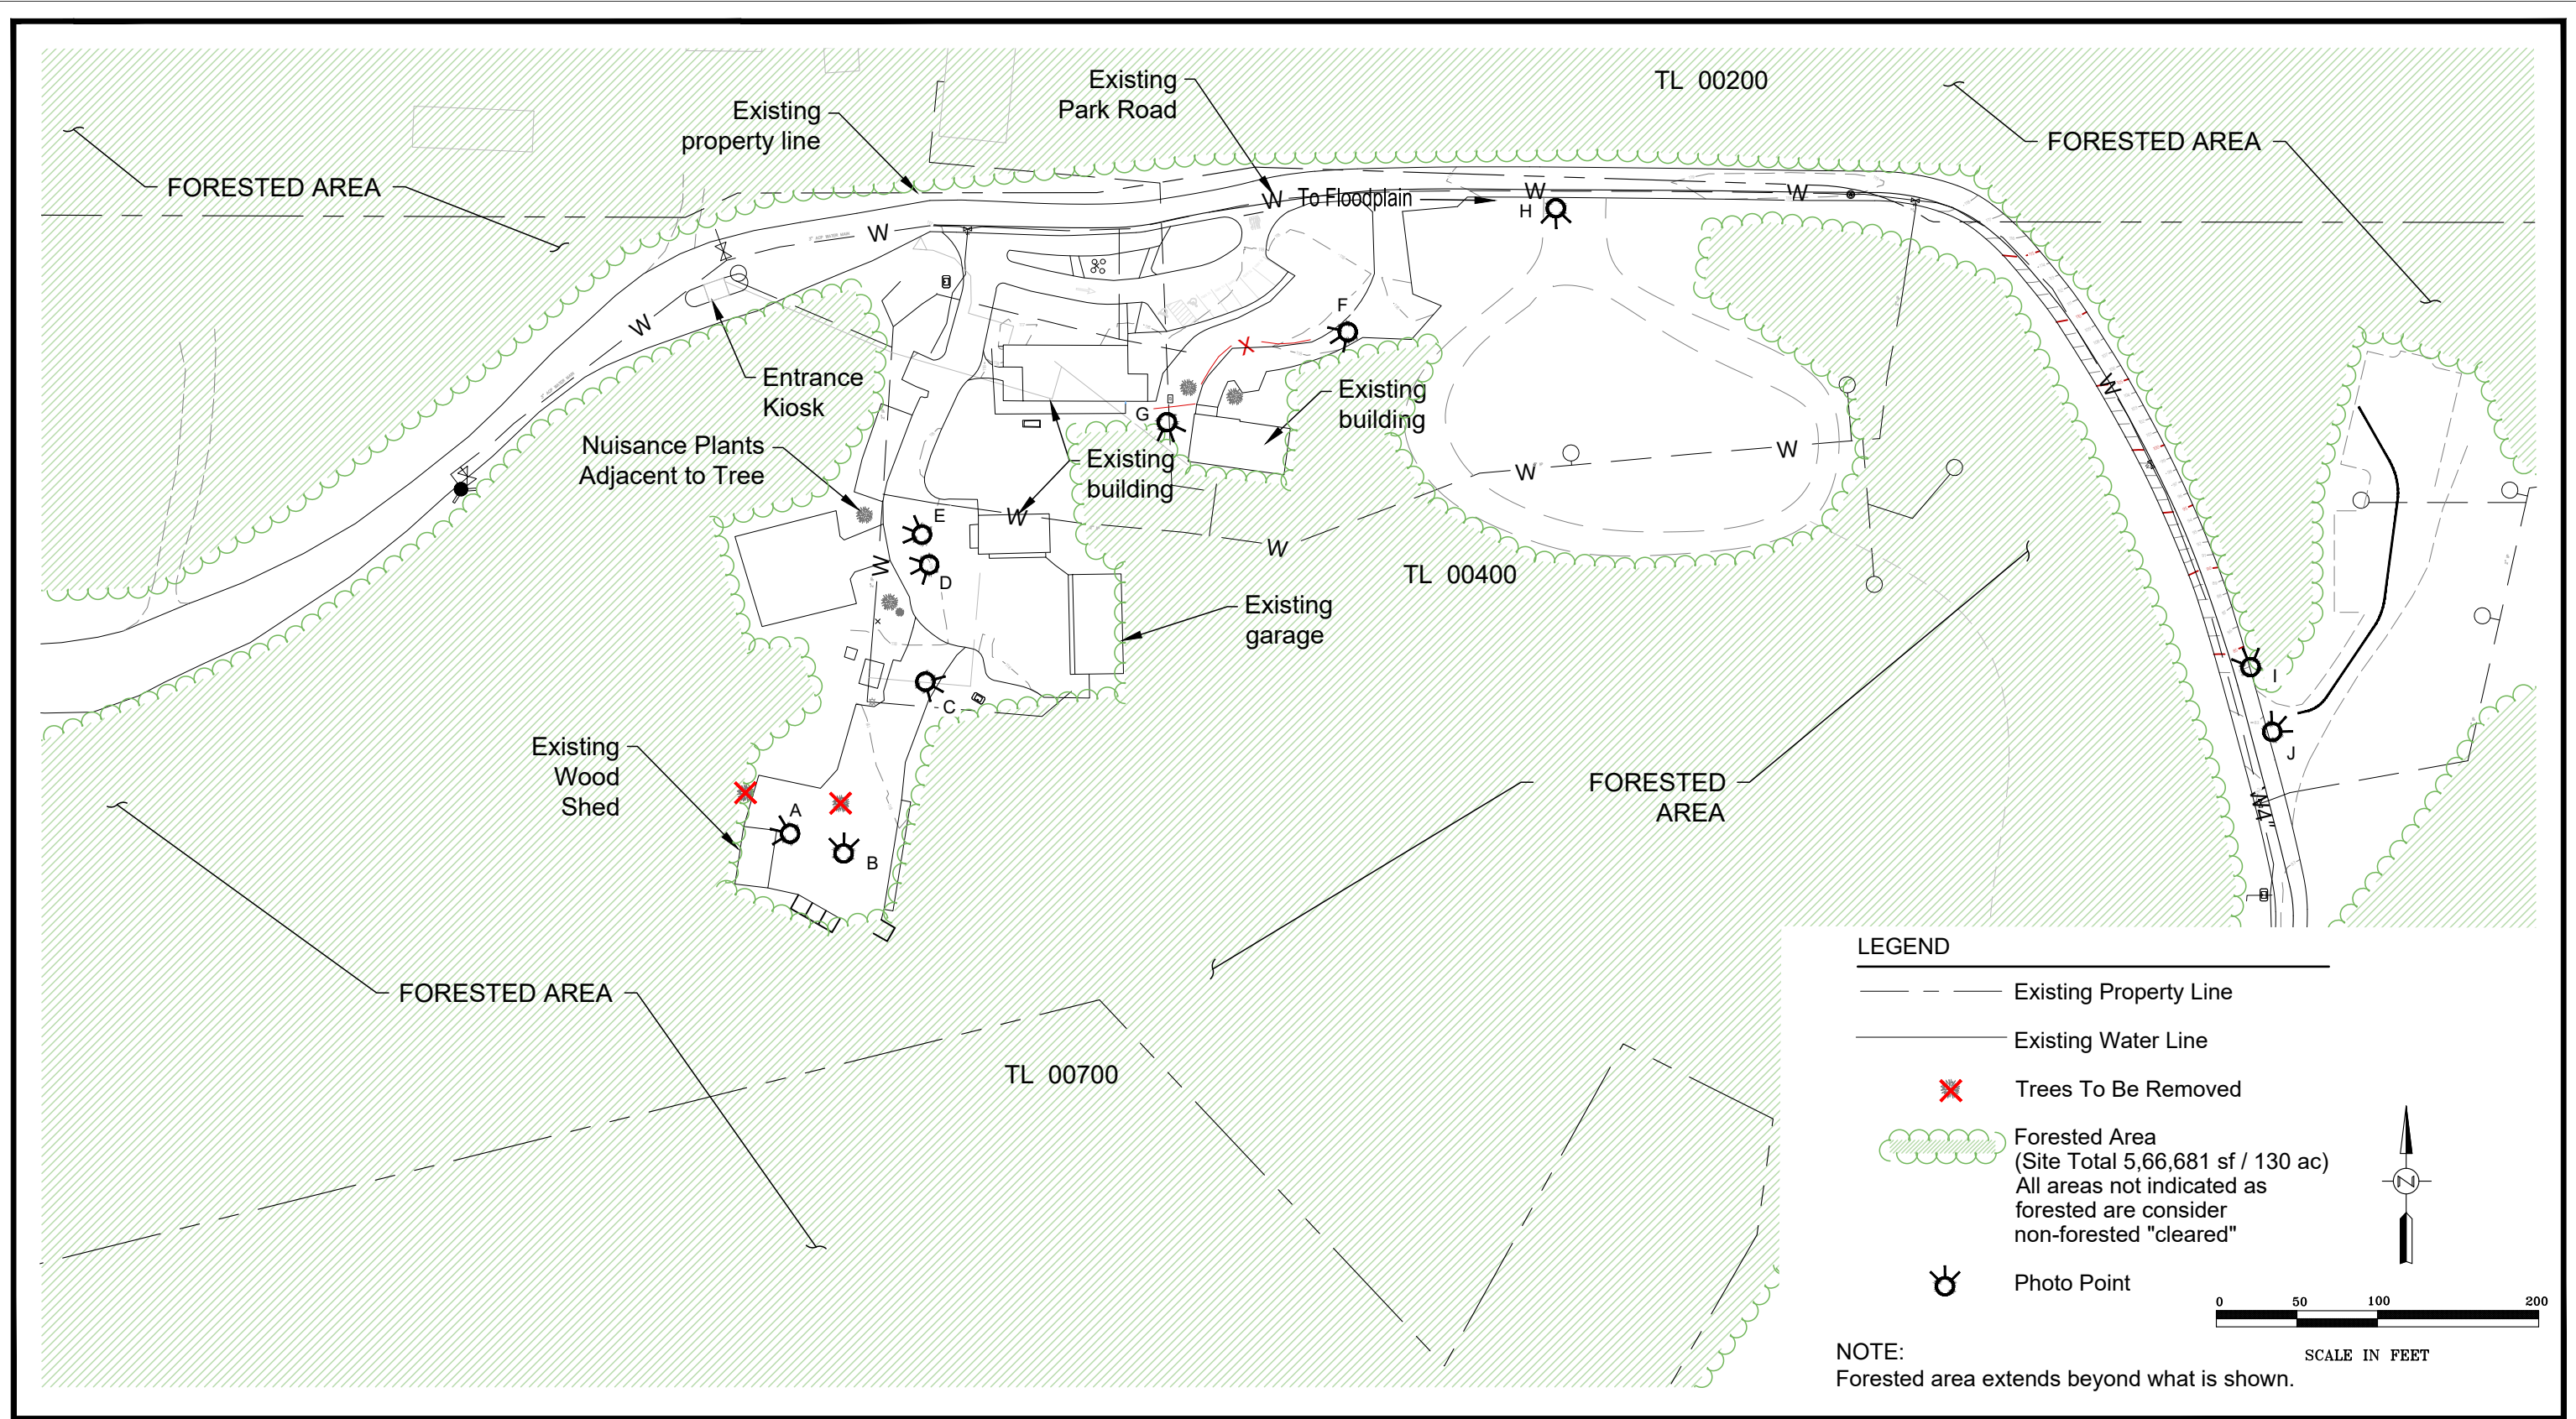

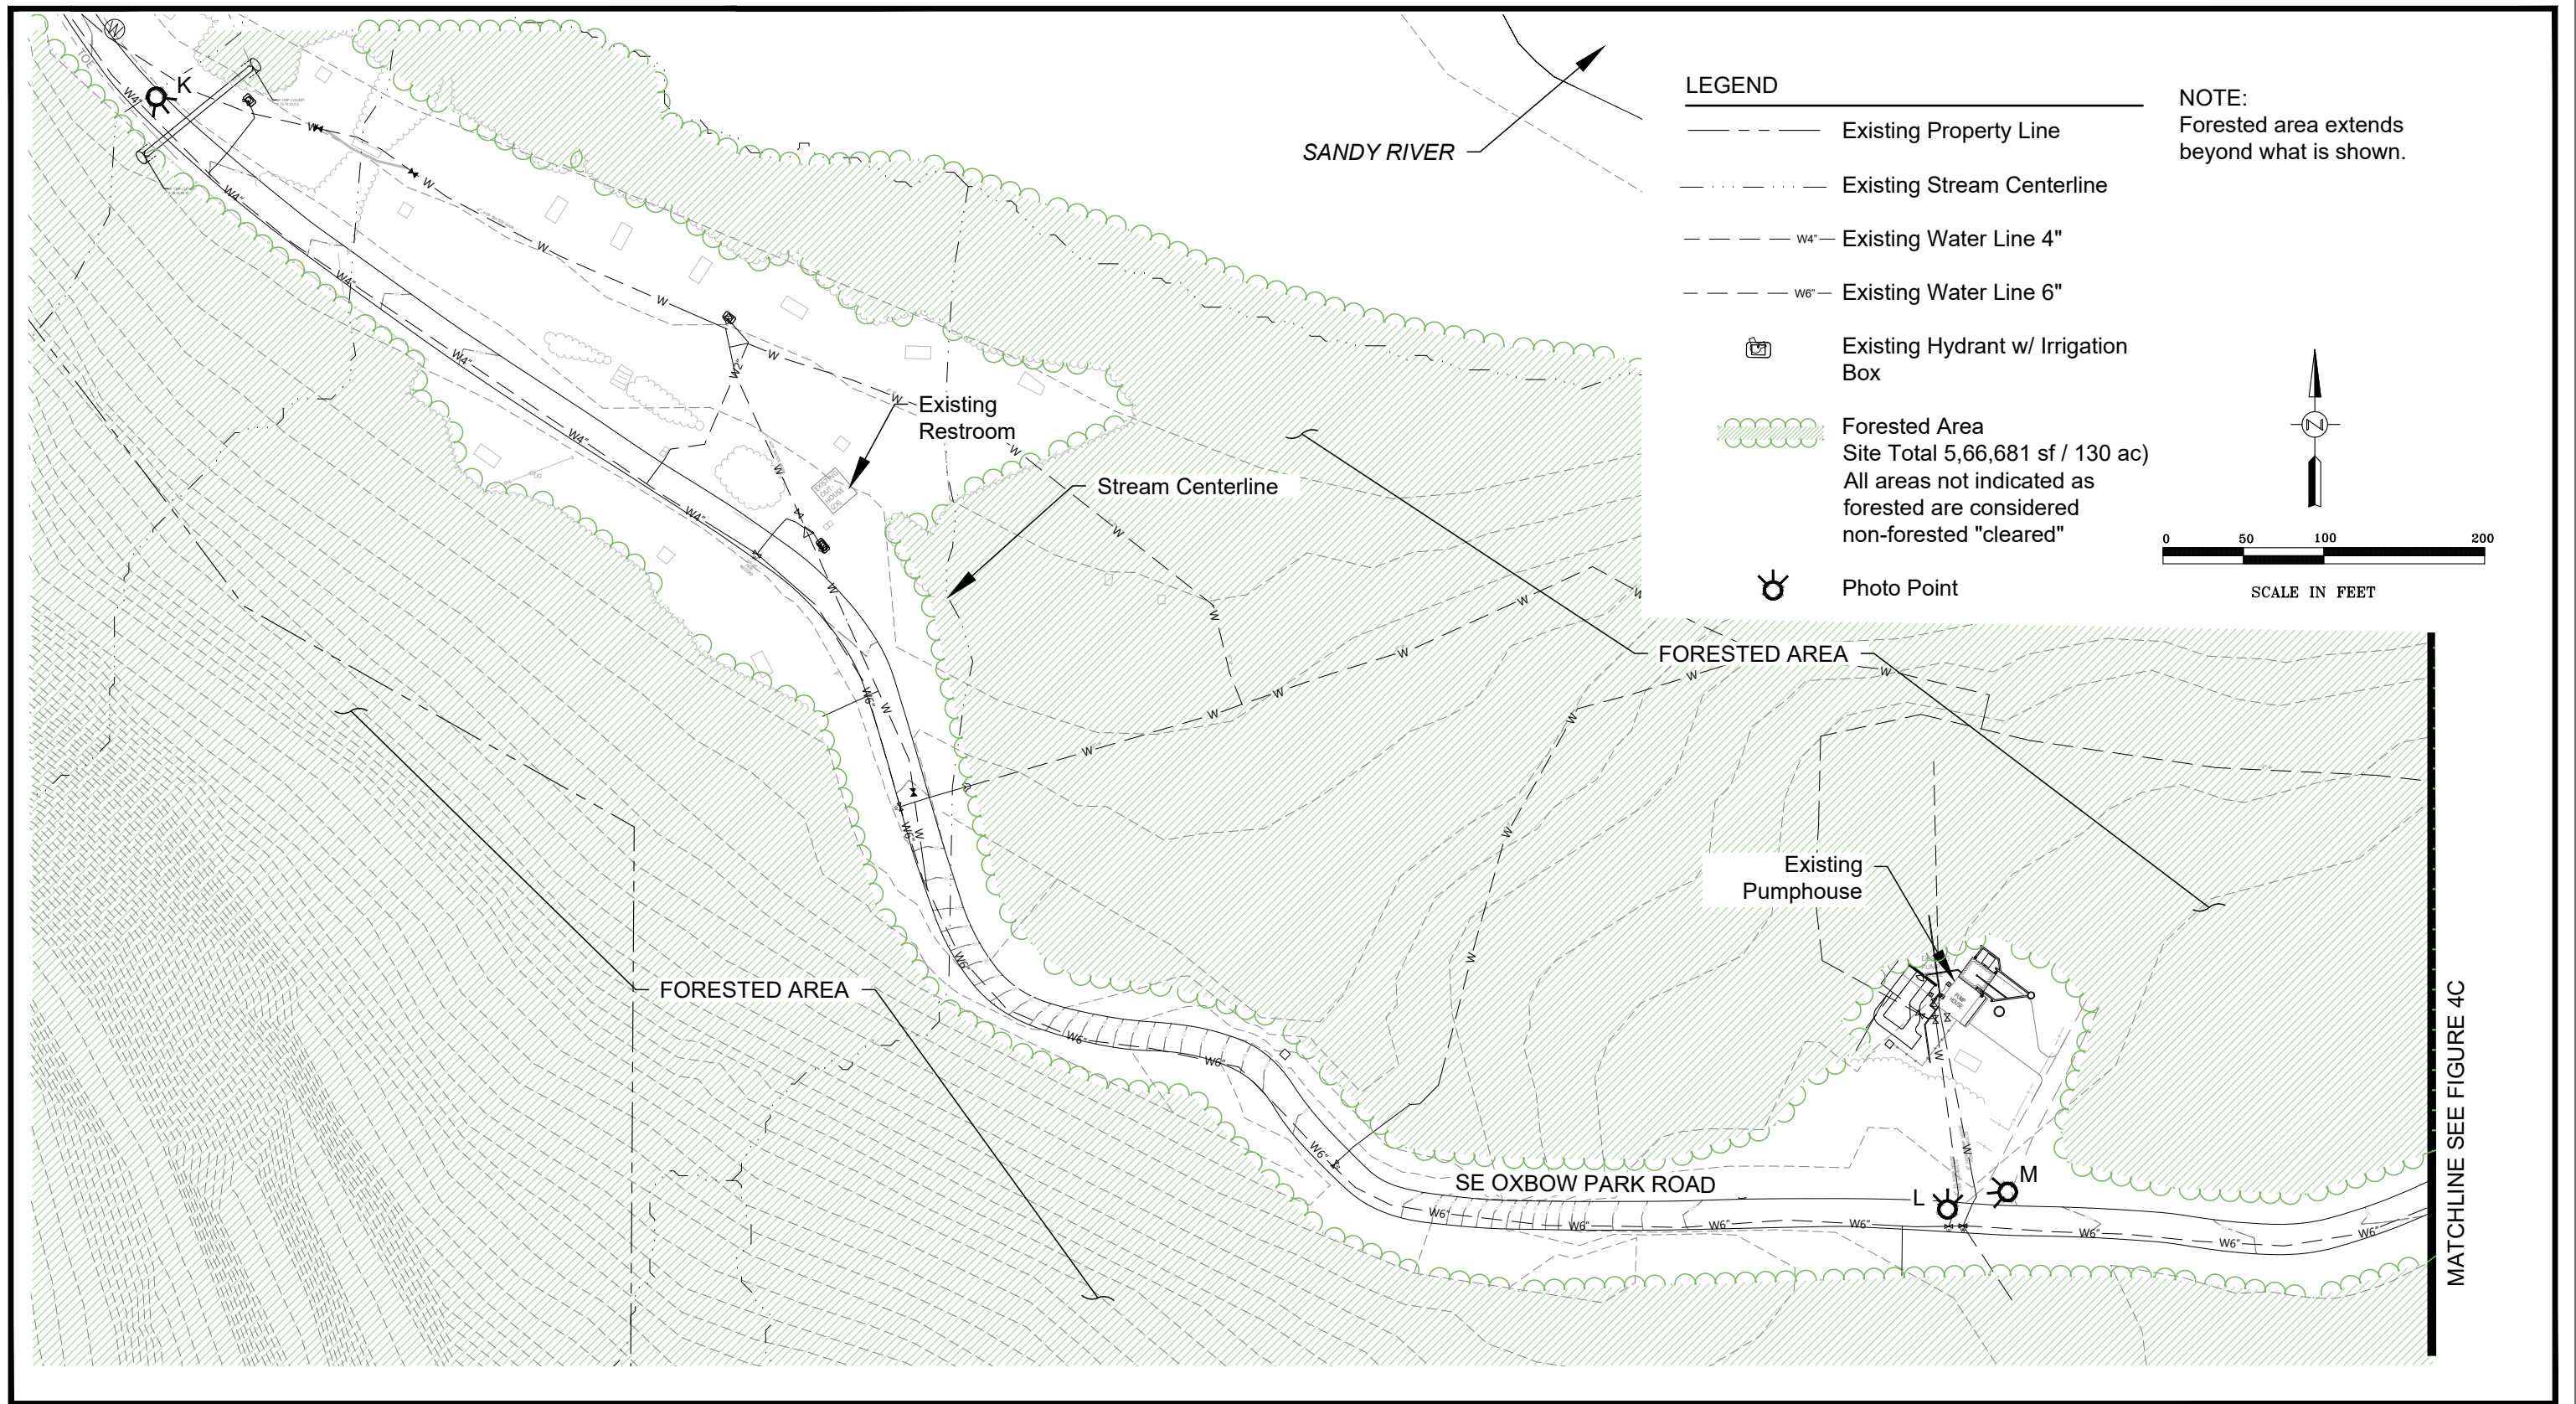


Plan Provided By Wallis
Engineering

Existing Conditions Showing Forested and Non-Forested (Cleared Areas)
Water Distribution System Replacement, Oxbow Regional Park - Gresham, Oregon


FIGURE
4B

3-5-2024

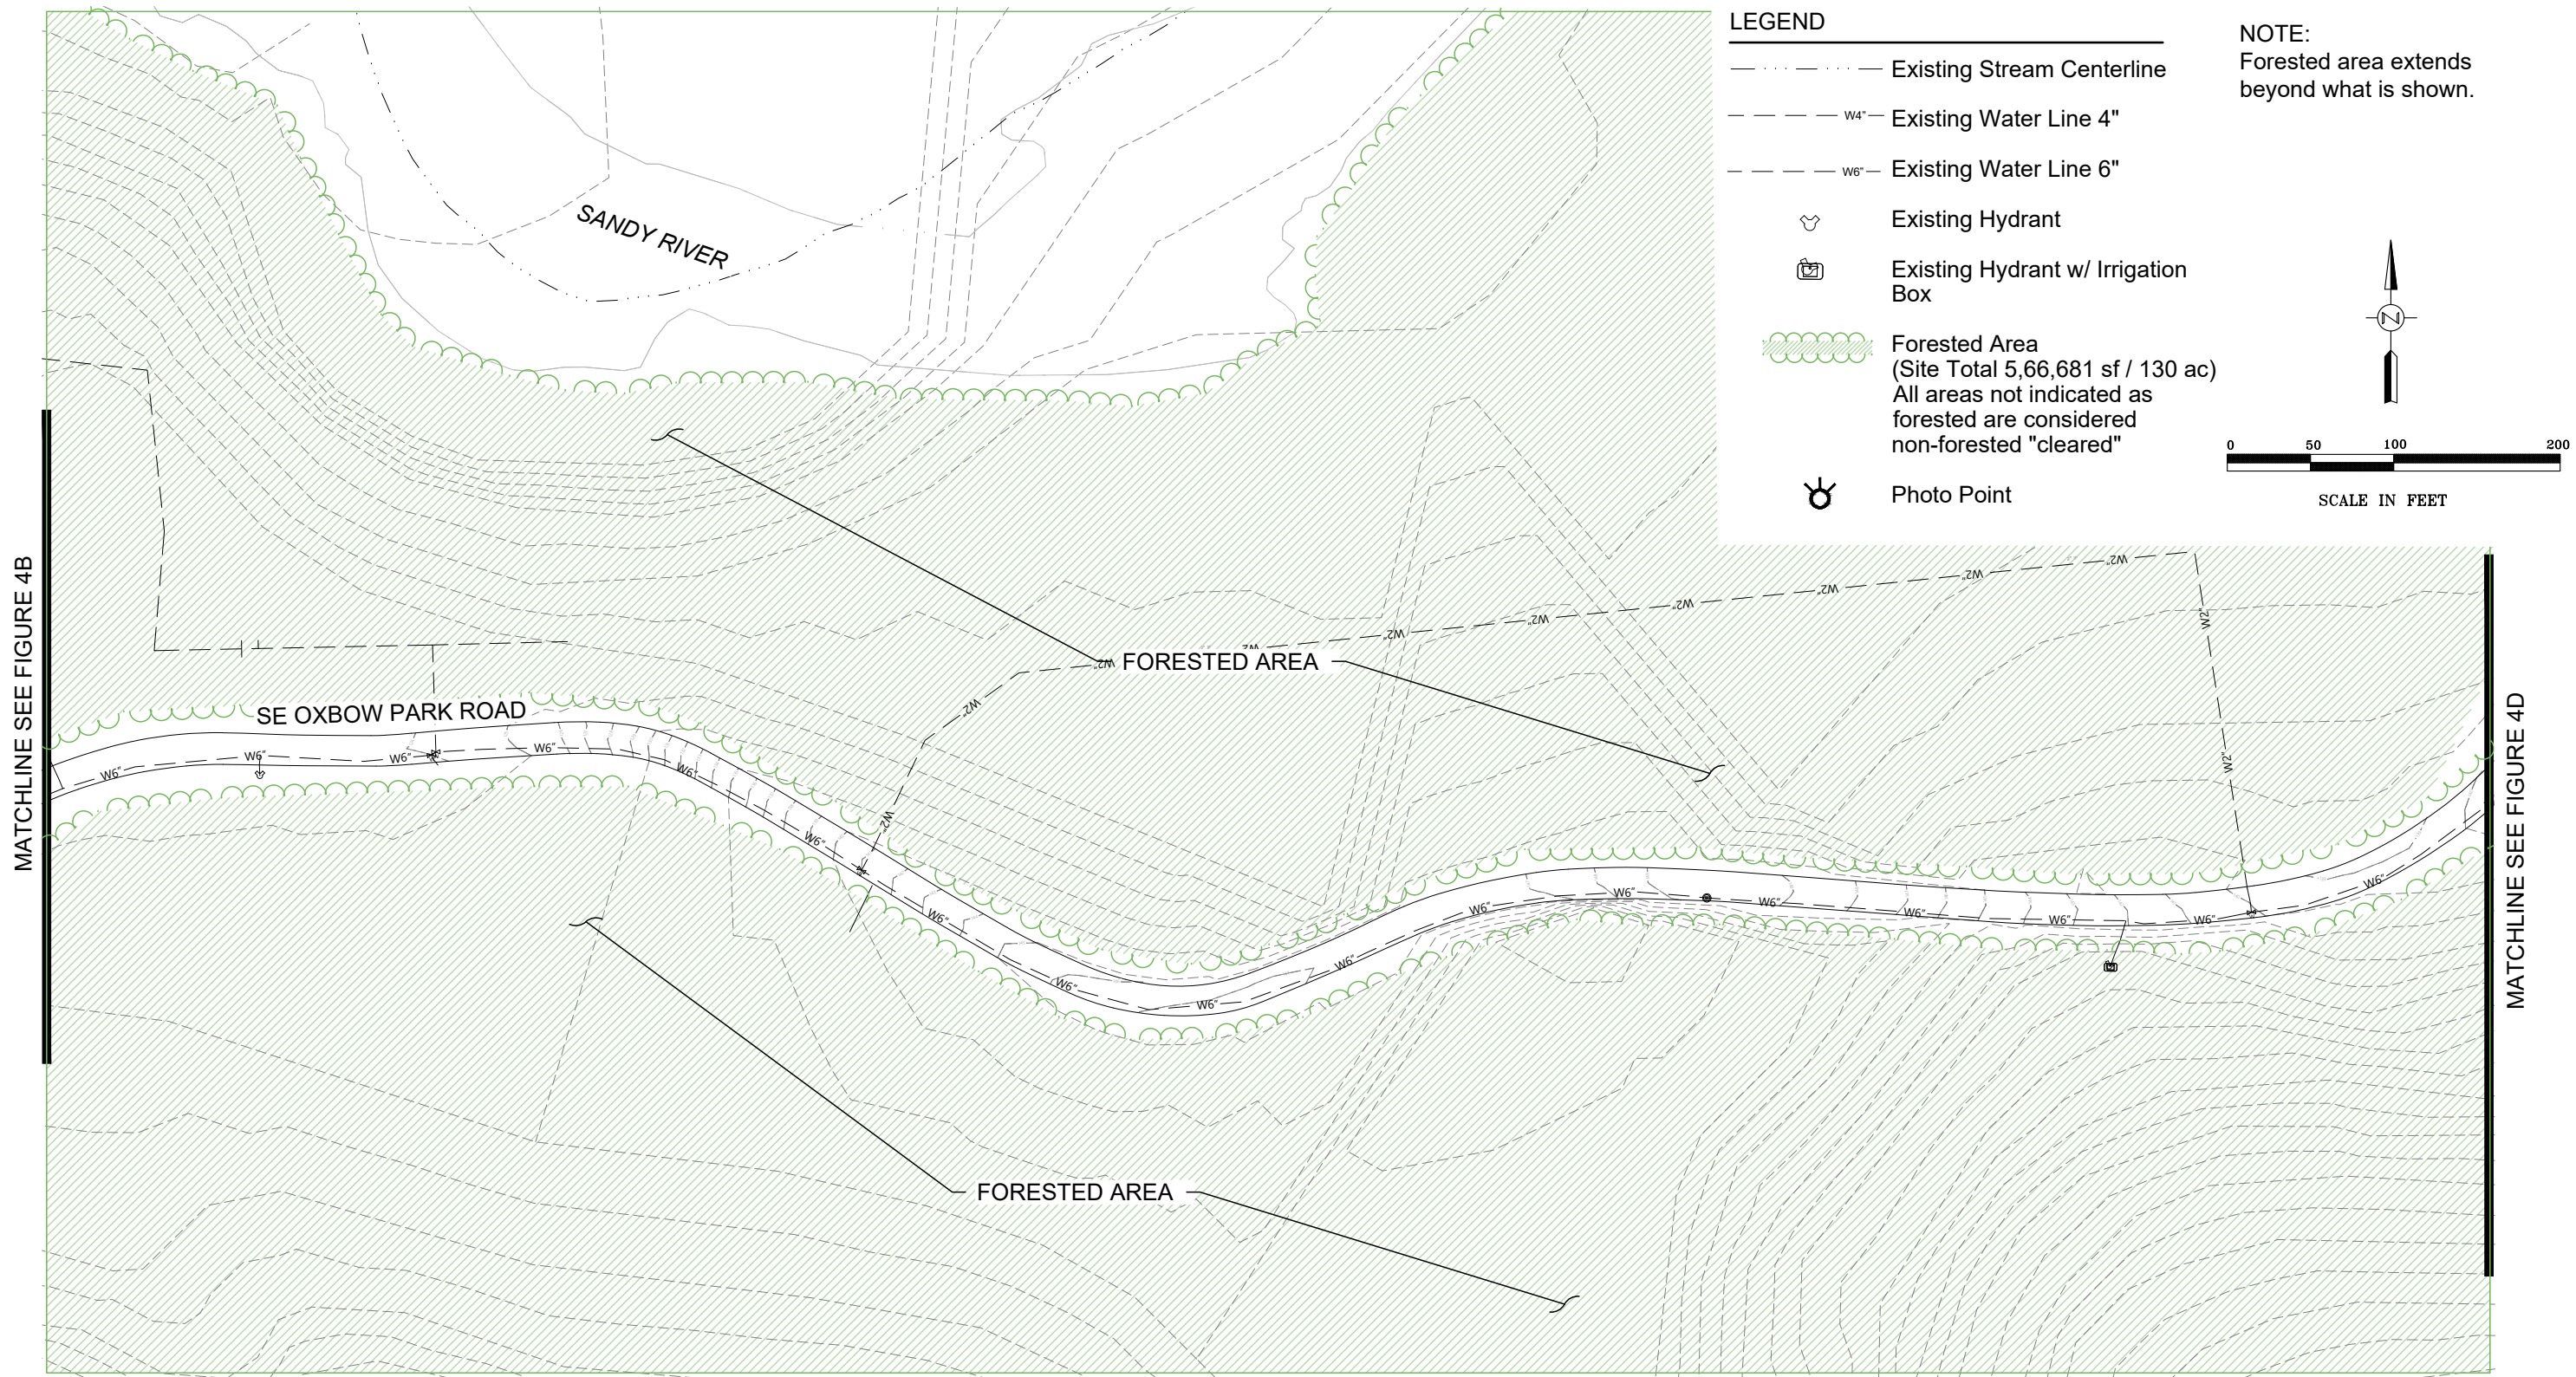

MATCHLINE SEE FIGURE 4E

MATCHLINE SEE FIGURE 4C

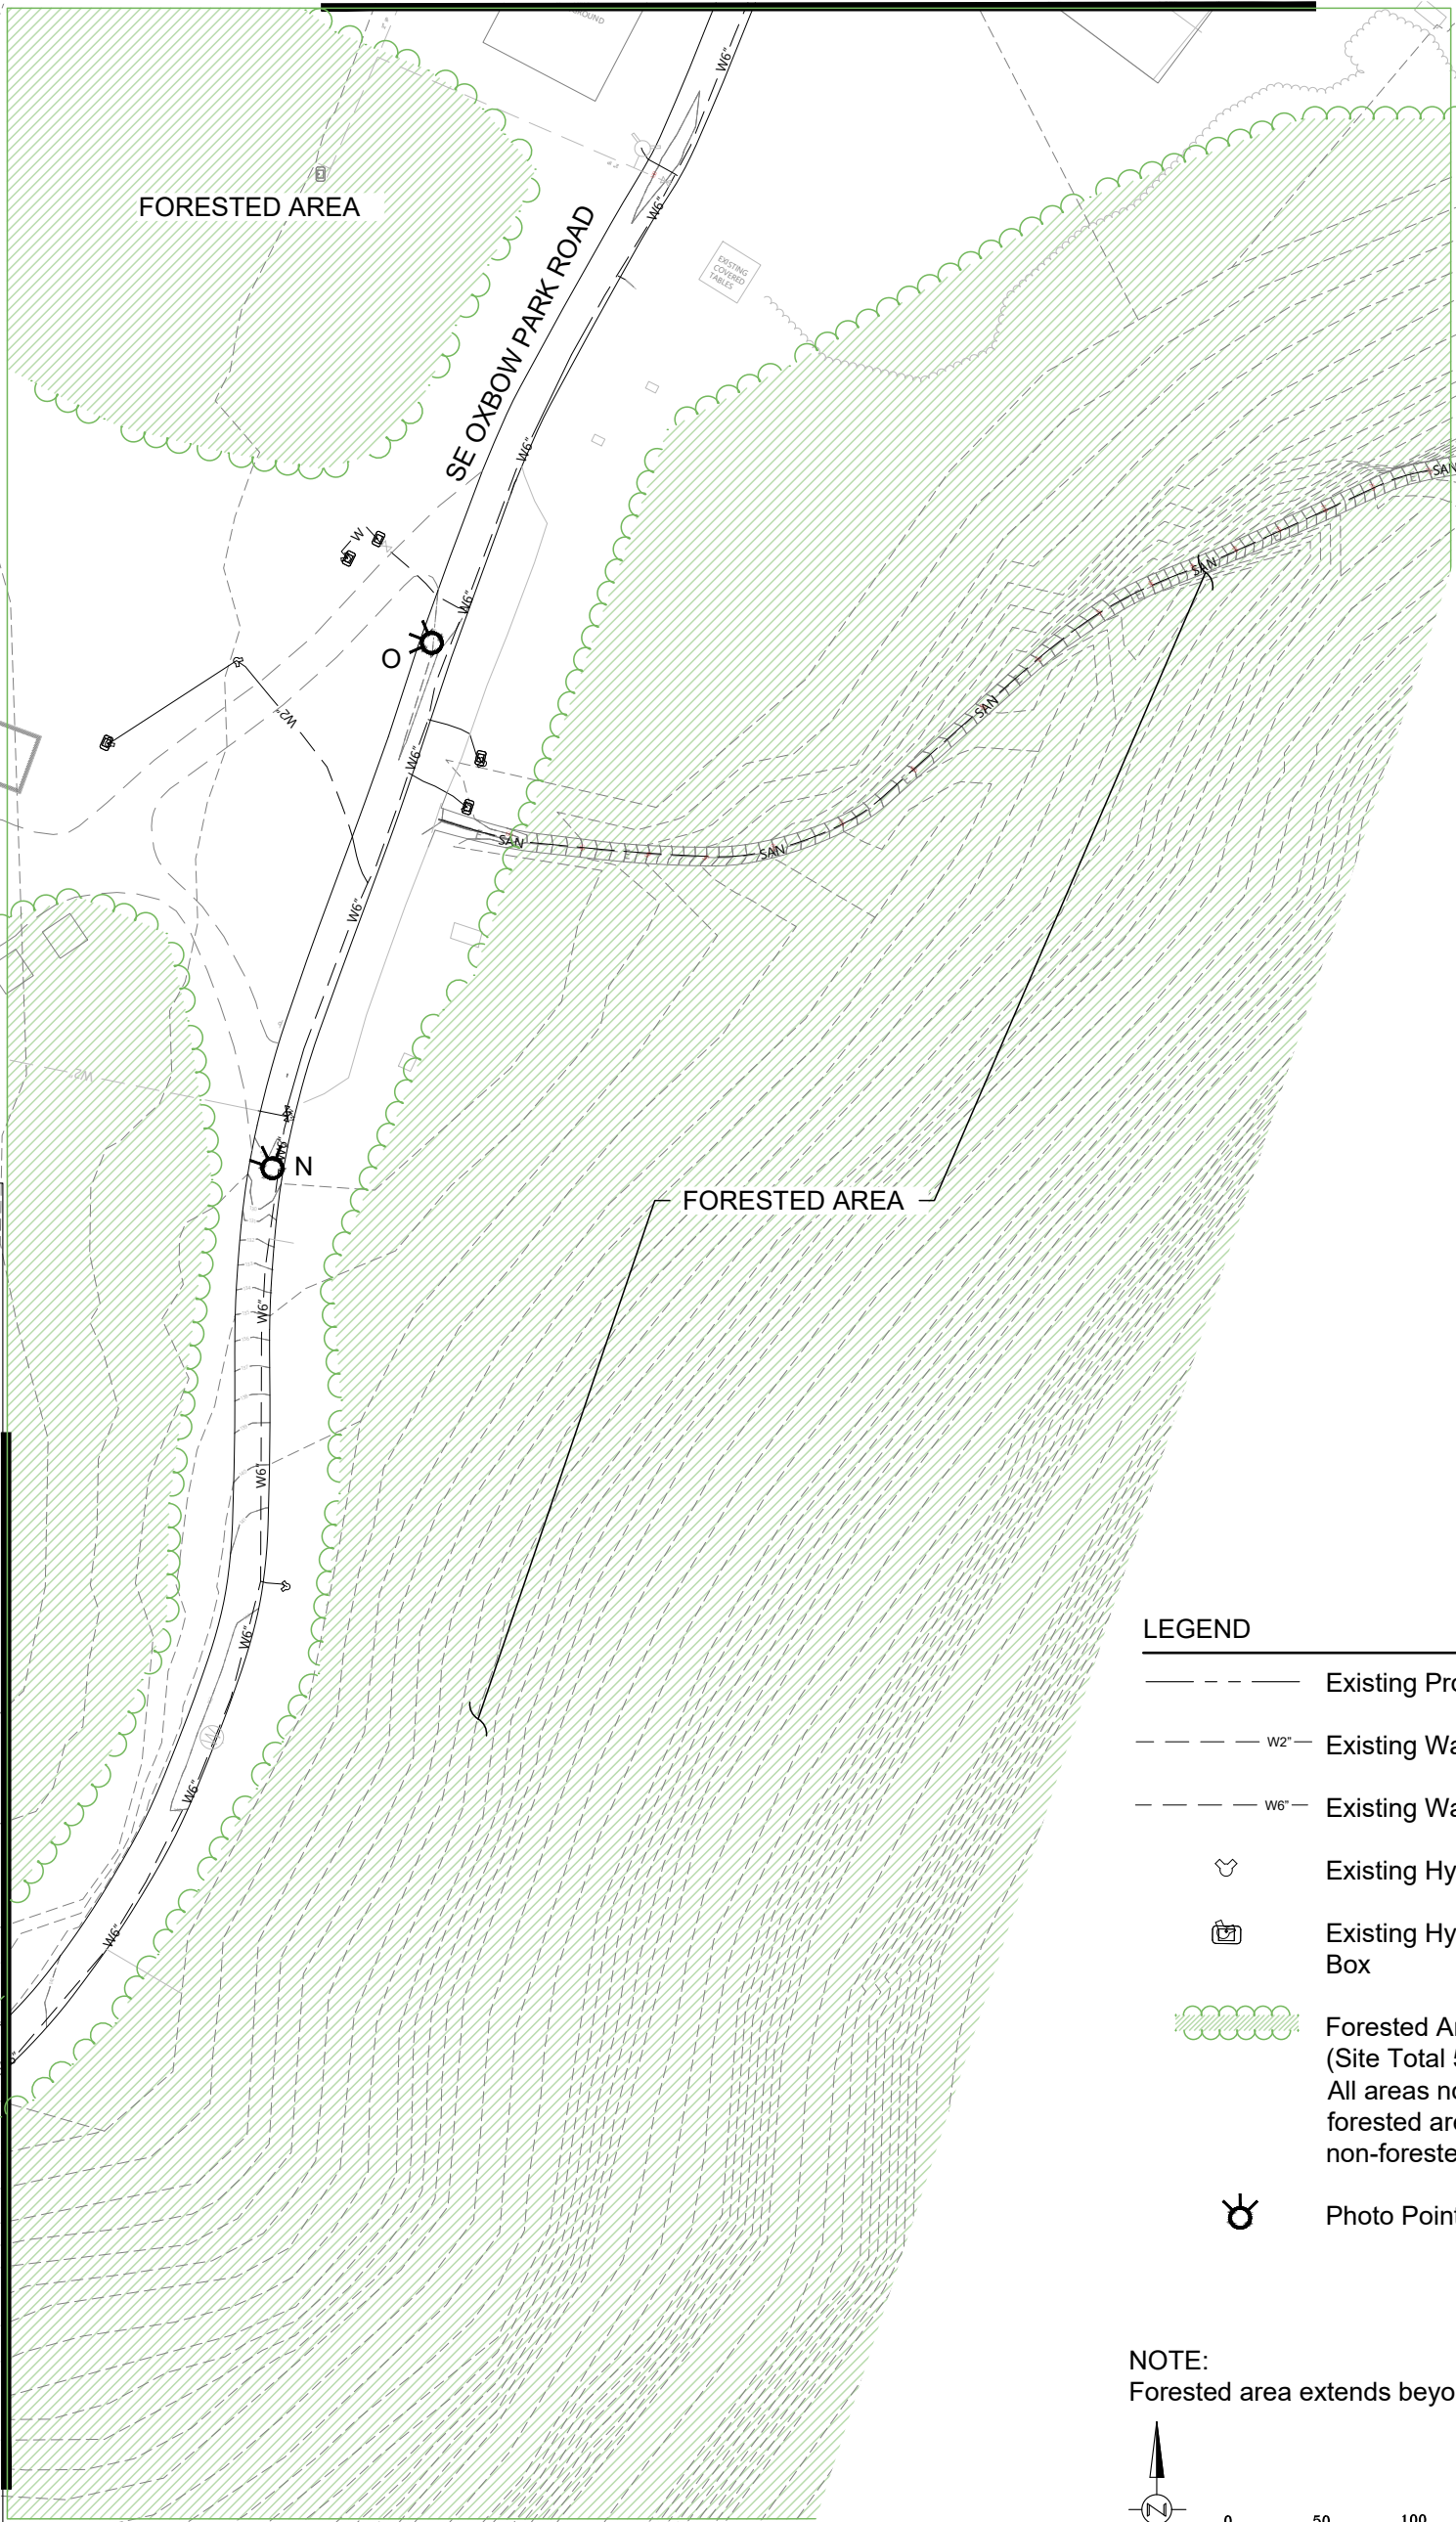

LEGEND

- Existing Property Line
- W2" Existing Water Line 2"
- W6" Existing Water Line 6"
- Existing Hydrant
- Existing Hydrant w/ Irrigation Box
- Forested Area
(Site Total 5,66,681 sf / 130 ac)
All areas not indicated as forested are considered non-forested "cleared"
- Photo Point

NOTE:
Forested area extends beyond what is shown.

0 50 100 200
SCALE IN FEET


Plan Provided By Wallis Engineering

PHS
Pacific Habitat Services, Inc.
9450 SW 2nd Ave, Suite 180 Wilsonville, Oregon 97070
Phone: (503) 570-0800 Fax (503) 570-0855

Existing Conditions Showing Forested and Non-Forested (Cleared Areas)
Water Distribution System, Oxbow Regional Park - Gresham, Oregon

FIGURE
4D


3-5-2024

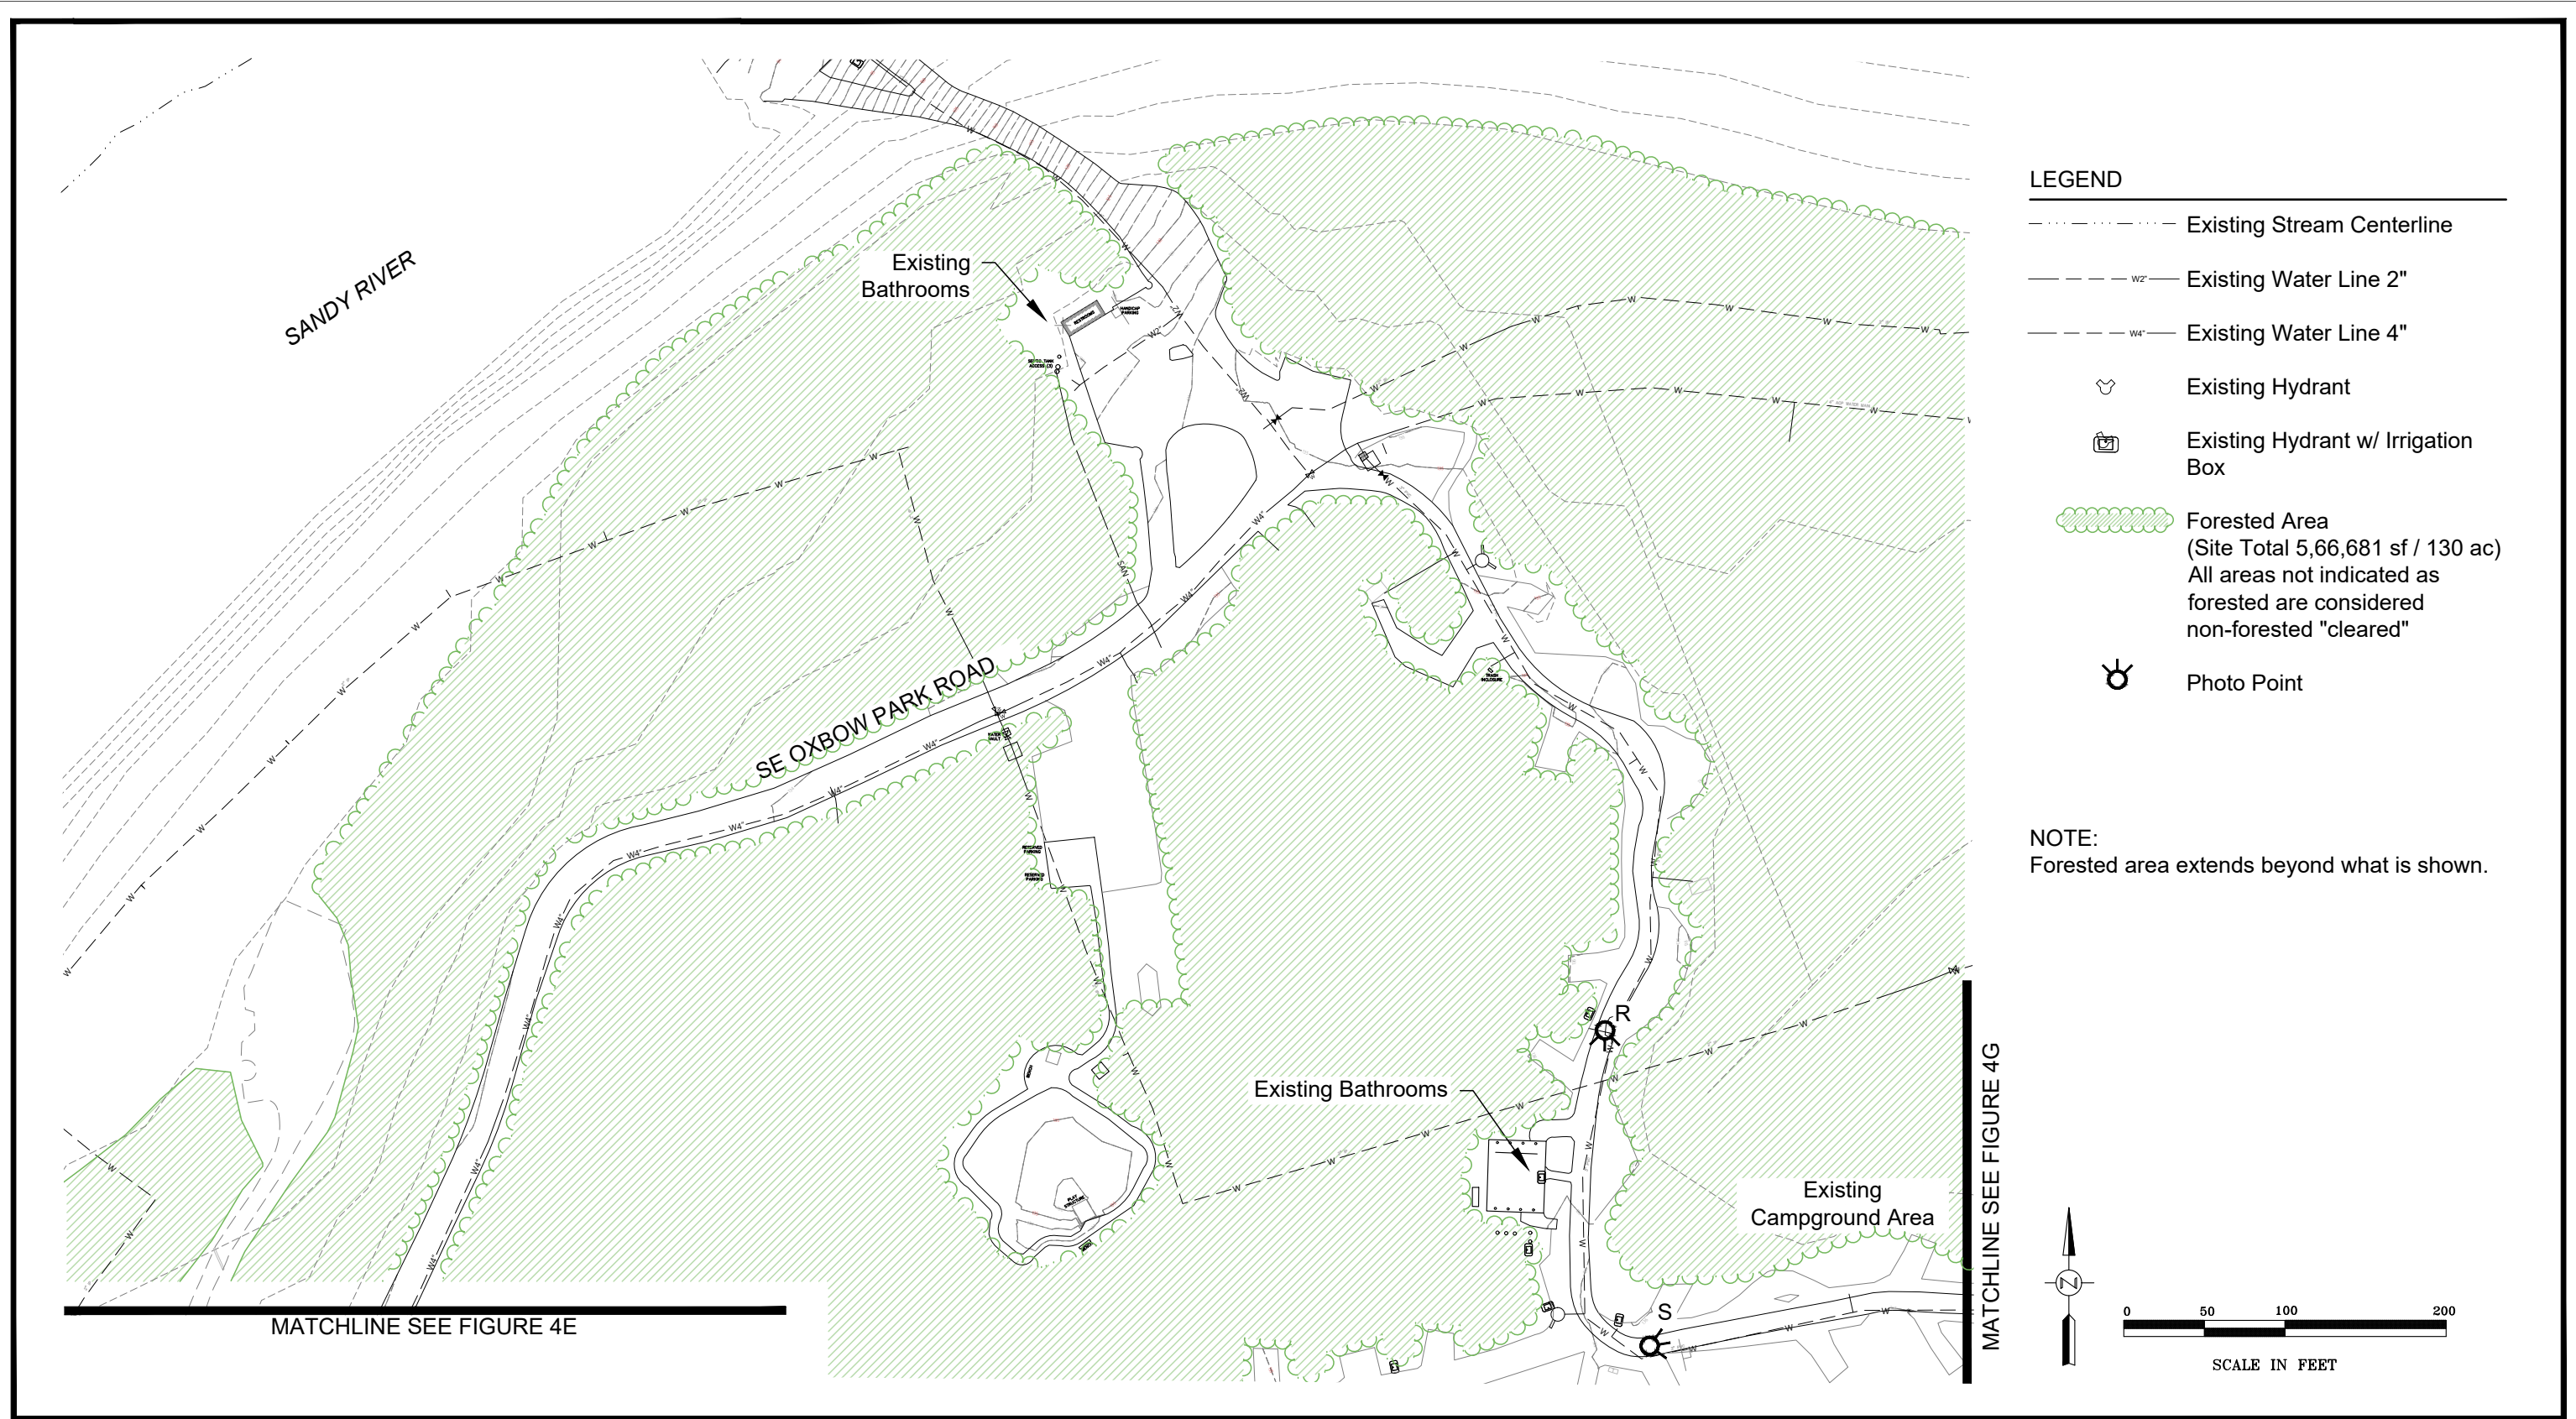

LEGEND

- Existing Stream Centerline
- Existing Water Line 2"
- Existing Water Line 4"
- Existing Hydrant
- Existing Hydrant w/ Irrigation Box
- Forested Area
(Site Total 5,66,681 sf / 130 ac)
All areas not indicated as forested are considered non-forested "cleared"
- Photo Point

NOTE:
Forested area extends beyond what is shown.

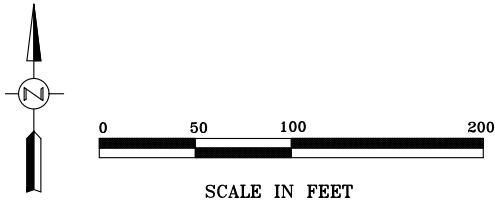

Plan Provided By Wallis
Engineering

Existing Conditions Showing Forested and Non-Forested (Cleared Areas)
Water Distribution System, Oxbow Regional Park - Gresham, Oregon

FIGURE
4F

3-5-2024

MATCHLINE SEE FIGURE 4F



LEGEND

- w --- Existing 2" Irrigation Pipe
- ⊕ Existing Hydrant
- ⊞ Irrigation Box
- ▨ Forested Area
(Site Total 5,66,681 sf / 130 ac)
All areas not indicated as
forested are considered
non-forested "cleared"
- ⊙ Photo Point

NOTE:
Forested area extends beyond what is shown.

