
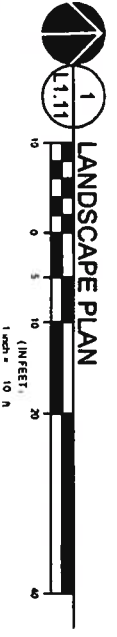


MATCHLINE - SEE 1/L1.10

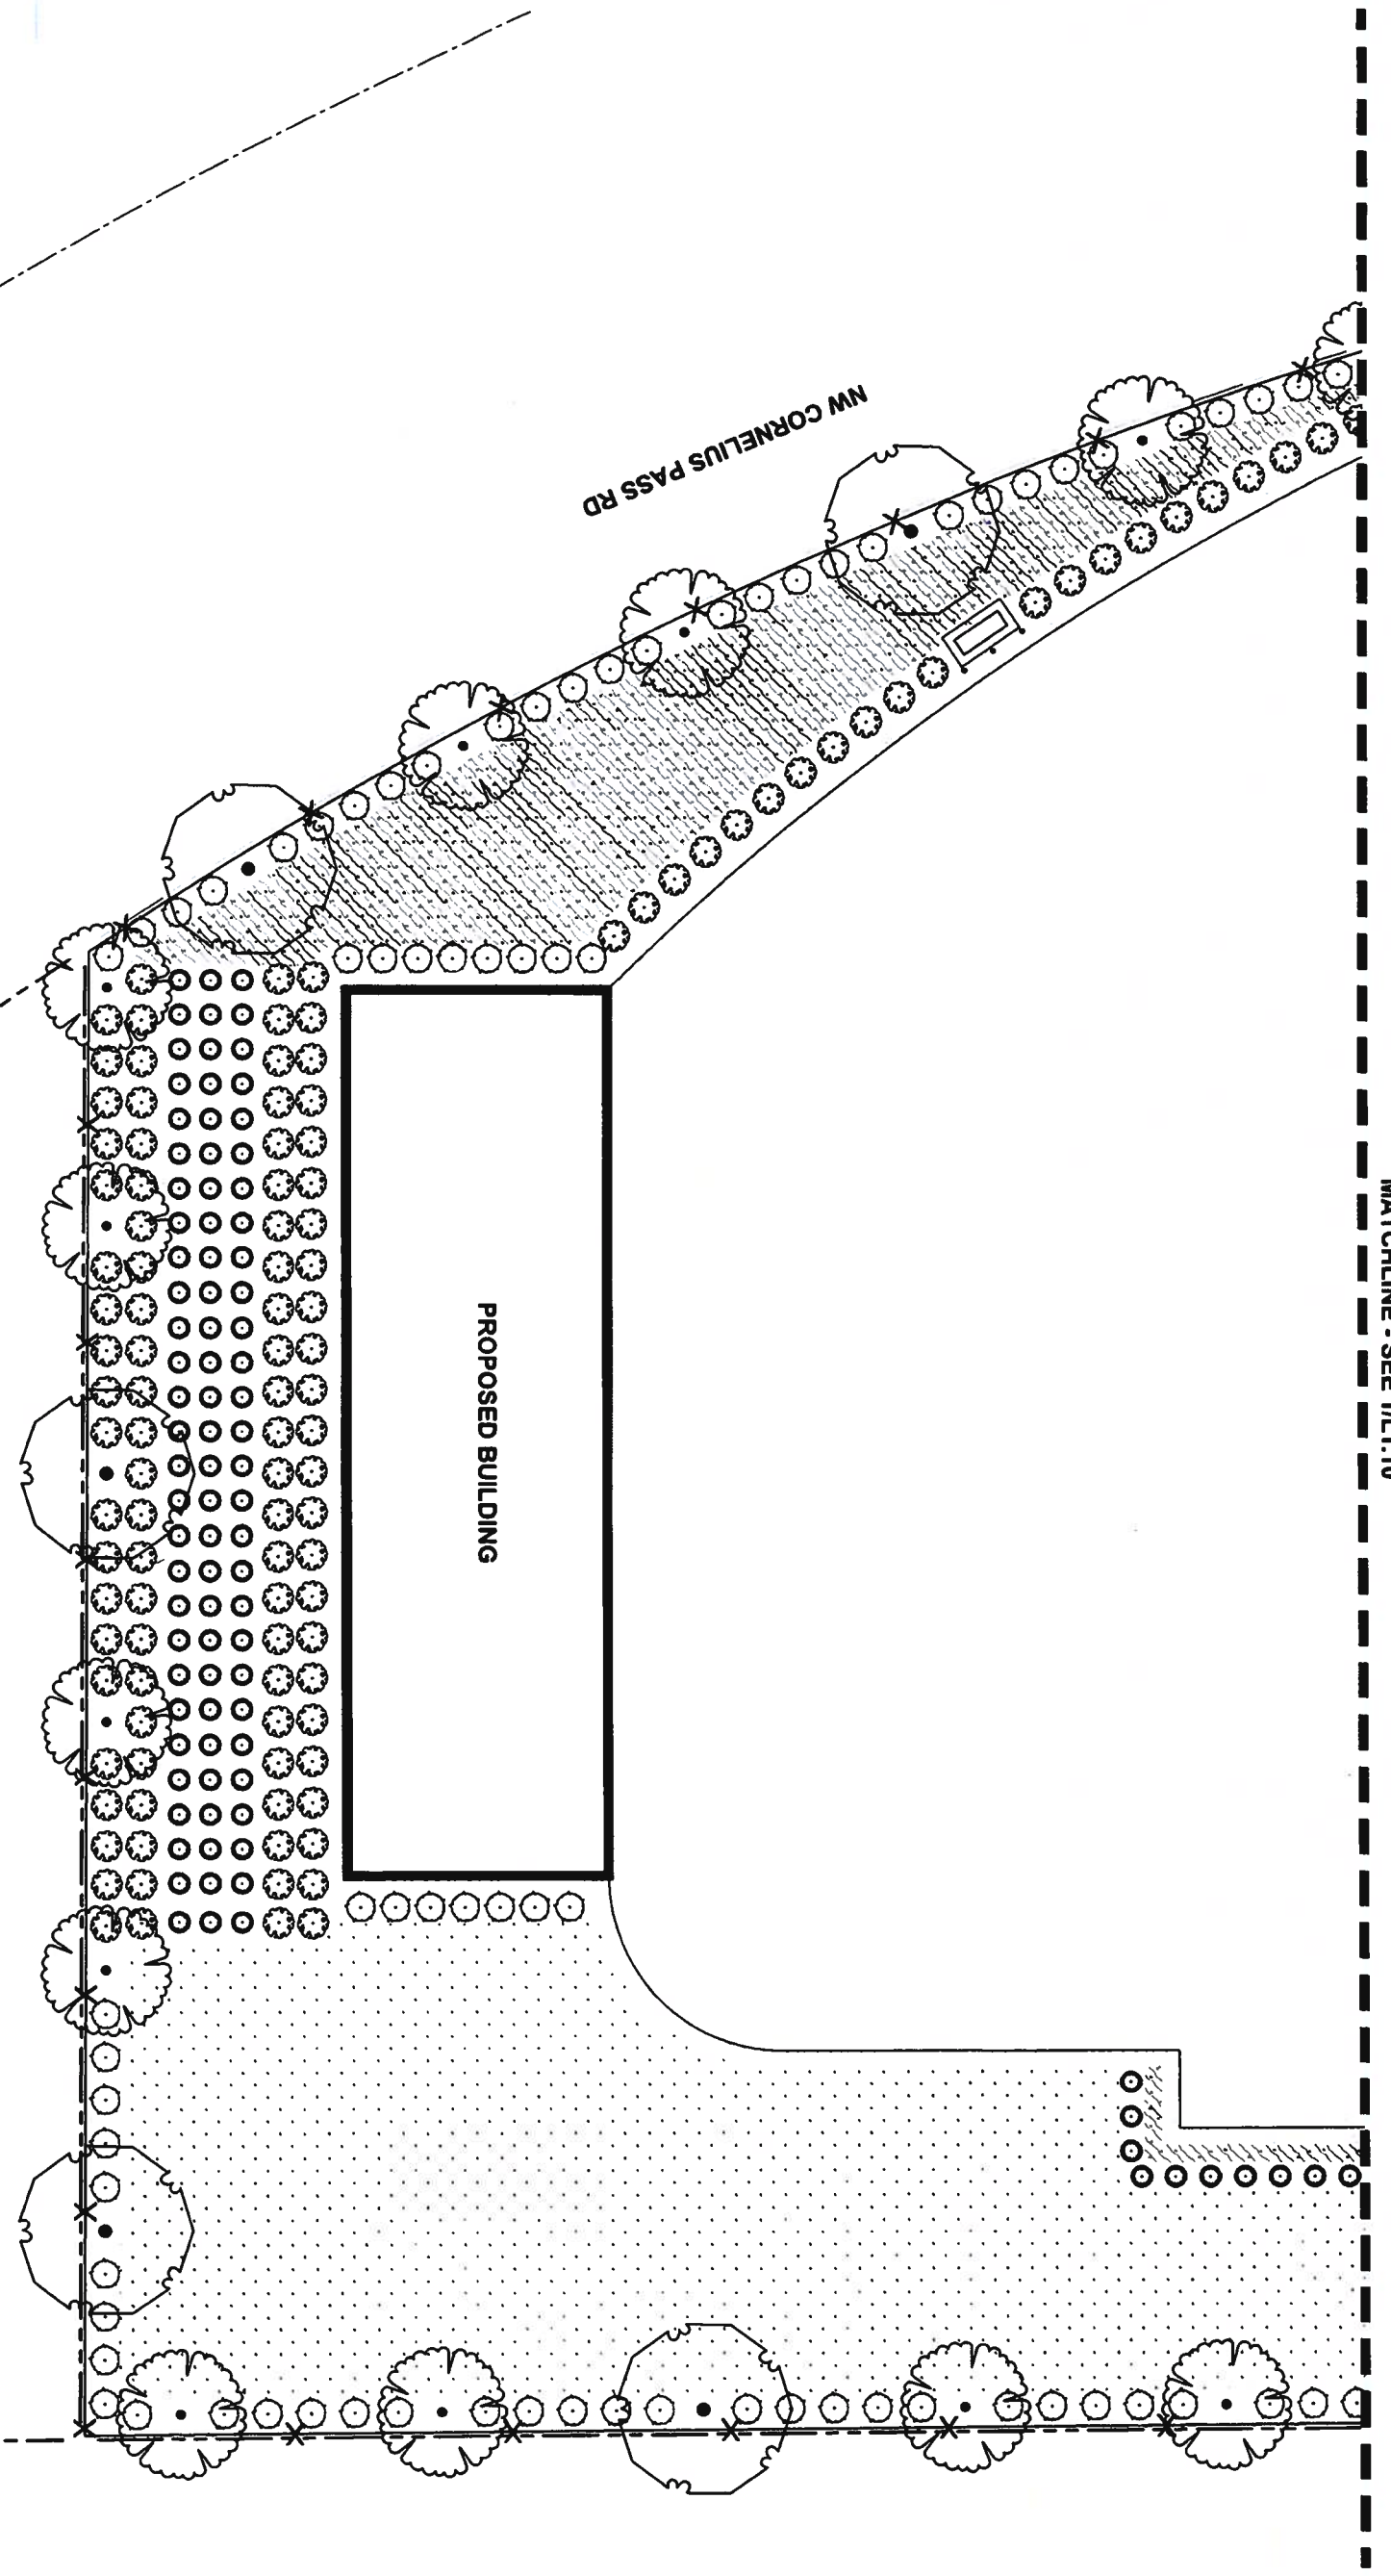

Portland, OR 503.234.5550
Vancouver, WA 360.655.7879
Seattle, WA 206.748.9933
www.mackenzie.com

Client
OREGON DEPARTMENT OF TRANSPORTATION
9200 SW LAWNFIELD ROAD
CLACKAMAS, OR 97015

Project
SKYLINE ROAD STOCKPILE SITE

© ALL RIGHTS RESERVED
THESE DRAWINGS ARE THE PROPERTY OF
MACKENZIE AND SHALL BE KEPT IN CONFIDENTIAL MANNER
WITHOUT PRIOR WRITTEN PERMISSION

REVISION SCHEDULE

DATE	ISSUED AS	ISSUE DATE

SHEET TITLE
LANDSCAPE PLAN

DRAWN BY RAC/AOS
CHECKED BY SPT
SHEET

L1.11

JOB NO. **2200357.00**

KEY MAP
SCALE NTS
LAND USE APPLICATION SET - JANUARY 26, 2021
3:00pm '09 C:\TEMP\AC\FUBLISH\2718337-1010143\X\DWG\L1.11 MAC 011821 12:13 1:30