


MATCHLINE - SEE 1/L1.10

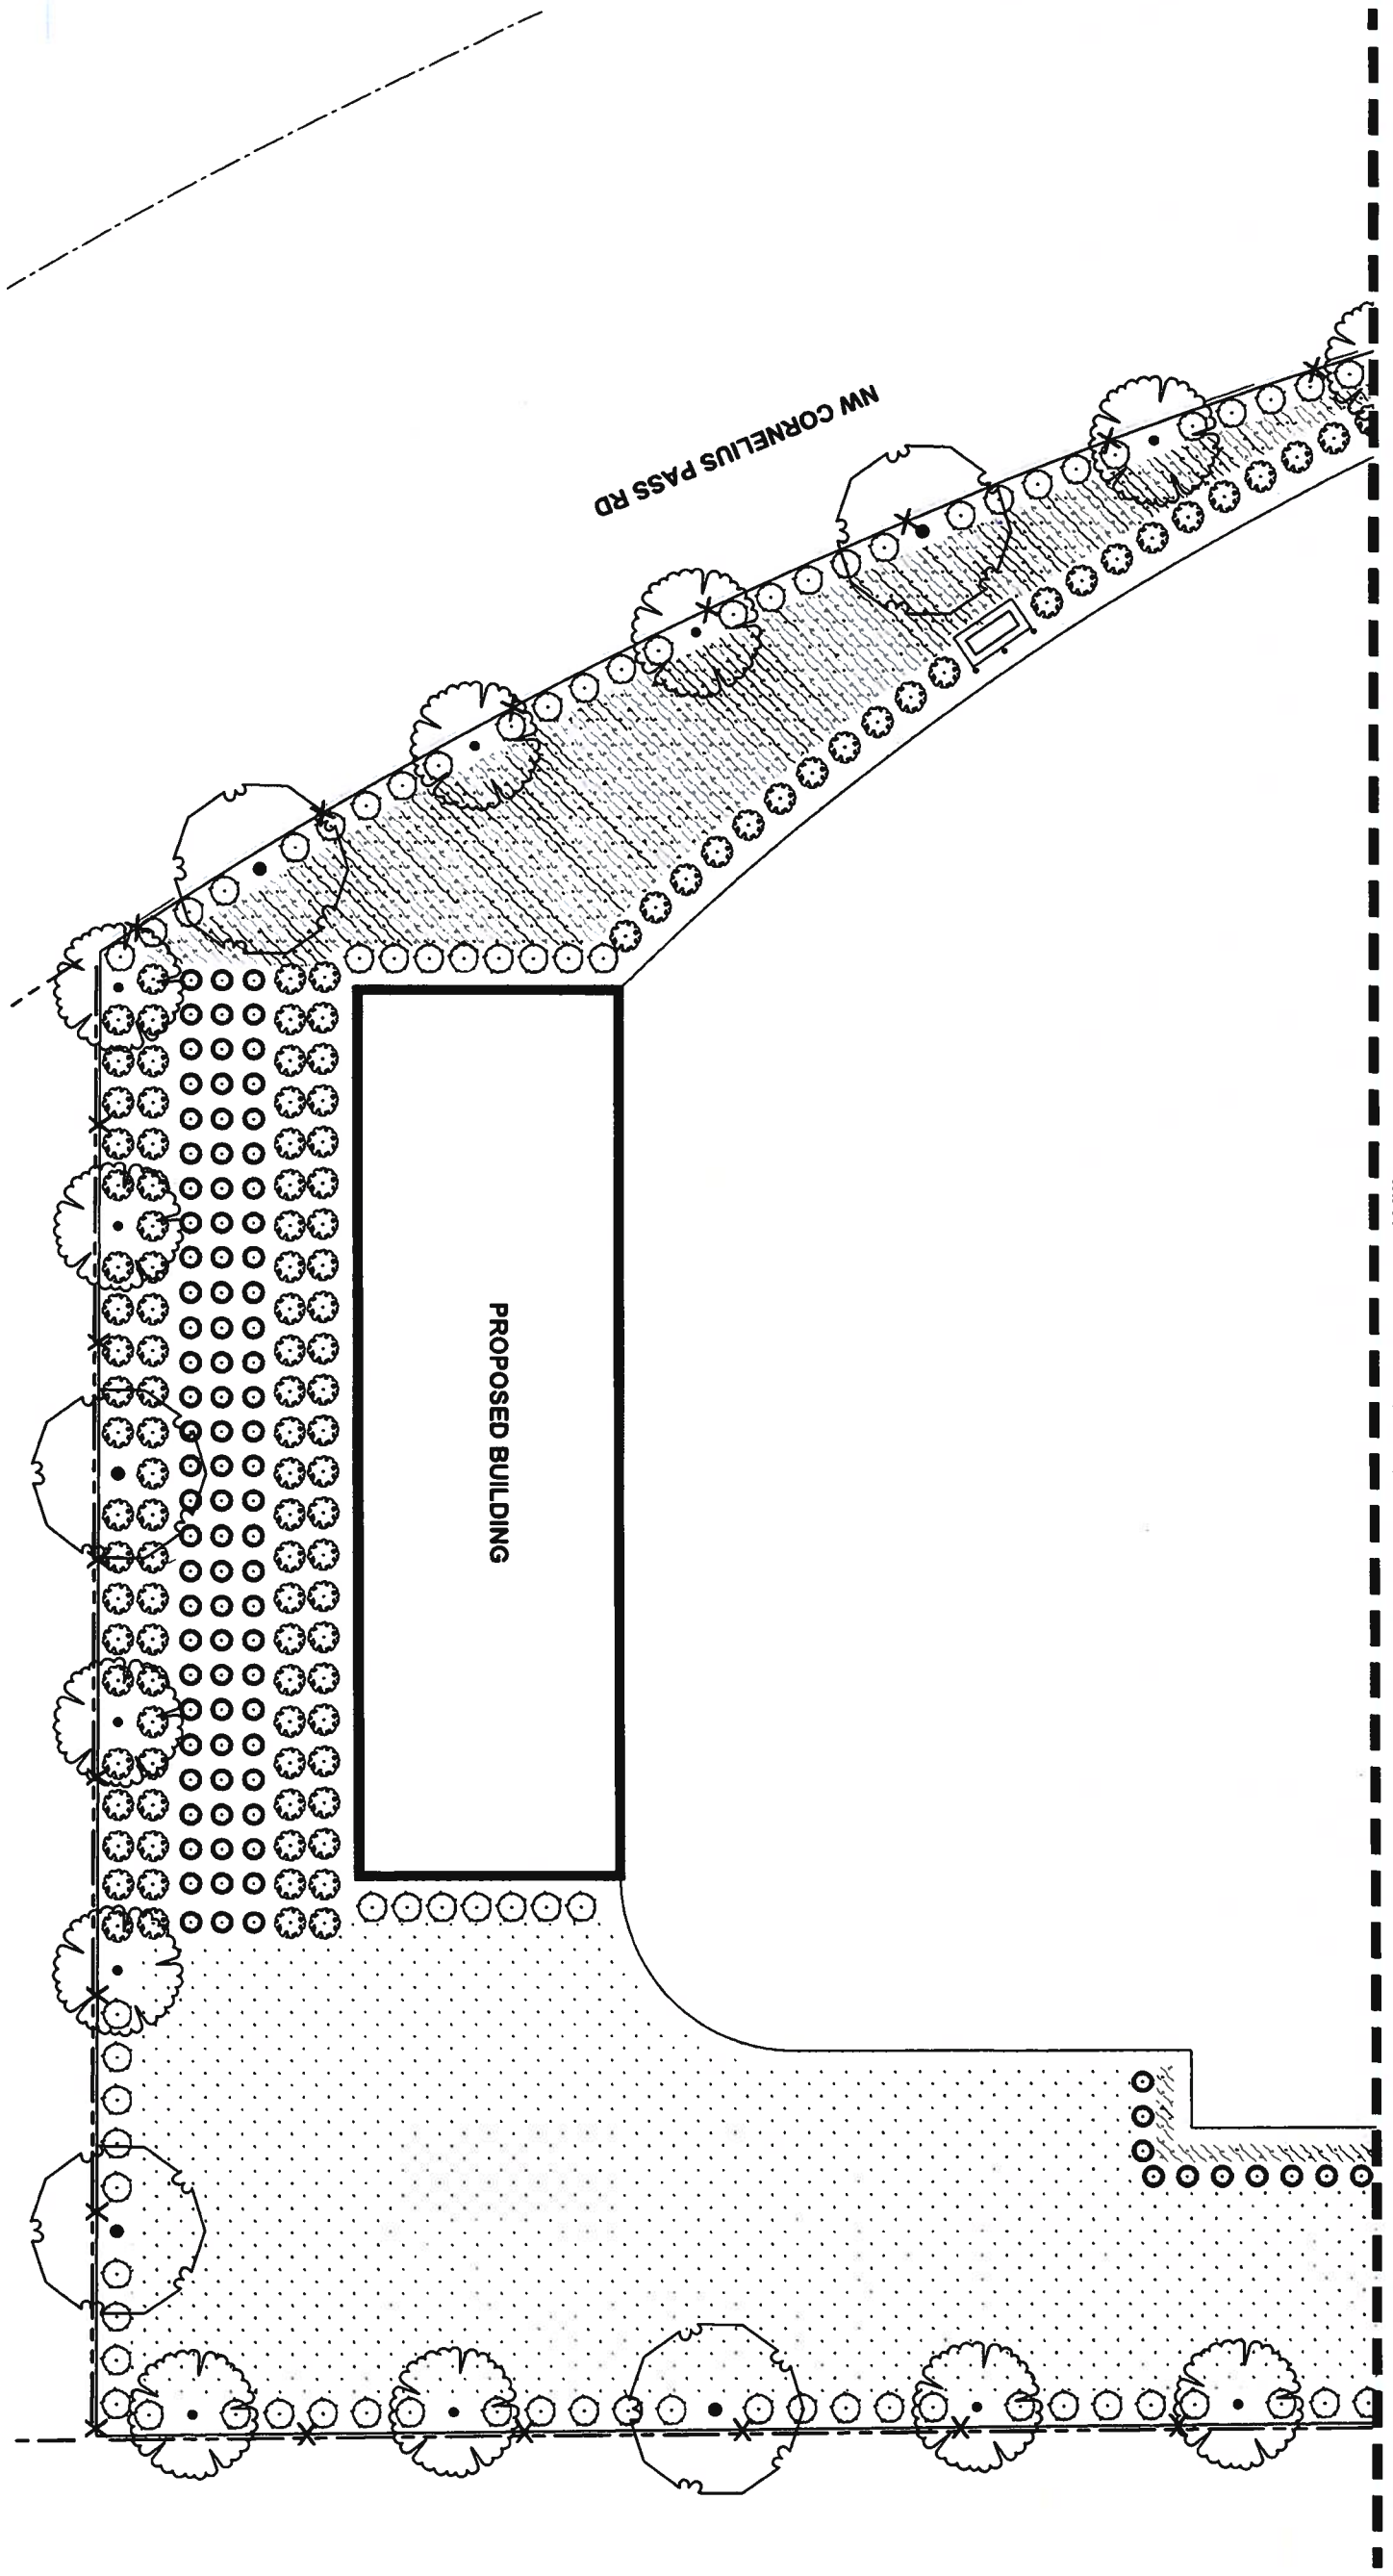

Client
OREGON
 DEPARTMENT OF
 TRANSPORTATION
 9200 SW LAWNFIELD
 ROAD
 CLACKAMAS, OR 97015

Project
SKYLINE ROAD
STOCKPILE SITE

© ALL RIGHTS RESERVED
 THESE DRAWINGS ARE THE PROPERTY OF
 MACKENZIE AND SHALL BE KEPT IN CONFIDENTIAL MANNER
 WITHOUT PRIOR WRITTEN PERMISSION

REVISION SCHEDULE

DATE	ISSUED AS	ISSUE DATE

SHEET TITLE
LANDSCAPE
PLAN

DRAWN BY RAC/AOS
 CHECKED BY SPT
 SHEET

L1.11
 JOB NO. **2200357.00**

KEY MAP
 SCALE NTS
LAND USE APPLICATION SET - JANUARY 26, 2021
2009/07/07 C:\TEMP\AC\PUBLISH\2718237-1010143.XXD\DWG\L1.11.MXD 01/18/21 12:13:13D