

Exhibit B.6

EXISTING FEATURES LEGEND

- FOUND SURVEY MONUMENT
- PROPOSED SURVEY MONUMENT
- SUBJECT PROPERTY
- PROPERTY LINE
- EDGE OF GRAVEL
- FENCE
- 5 FT. CONTOUR
- 1 FT. CONTOUR



- NOTES**
1. FIELD WORK WAS DONE ON OCTOBER 27, 2014.
 2. ELEVATIONS ARE ON AN ASSUMED DATUM WITH CONTOURS AT A ONE-FOOT INTERVAL.
 3. TREES AND OTHER PHYSICAL FEATURES ARE NOT DEPICTED.



EXPIRES: 6/30/22

JUNE 28, 2021

Approx. 36,100 sq. ft.

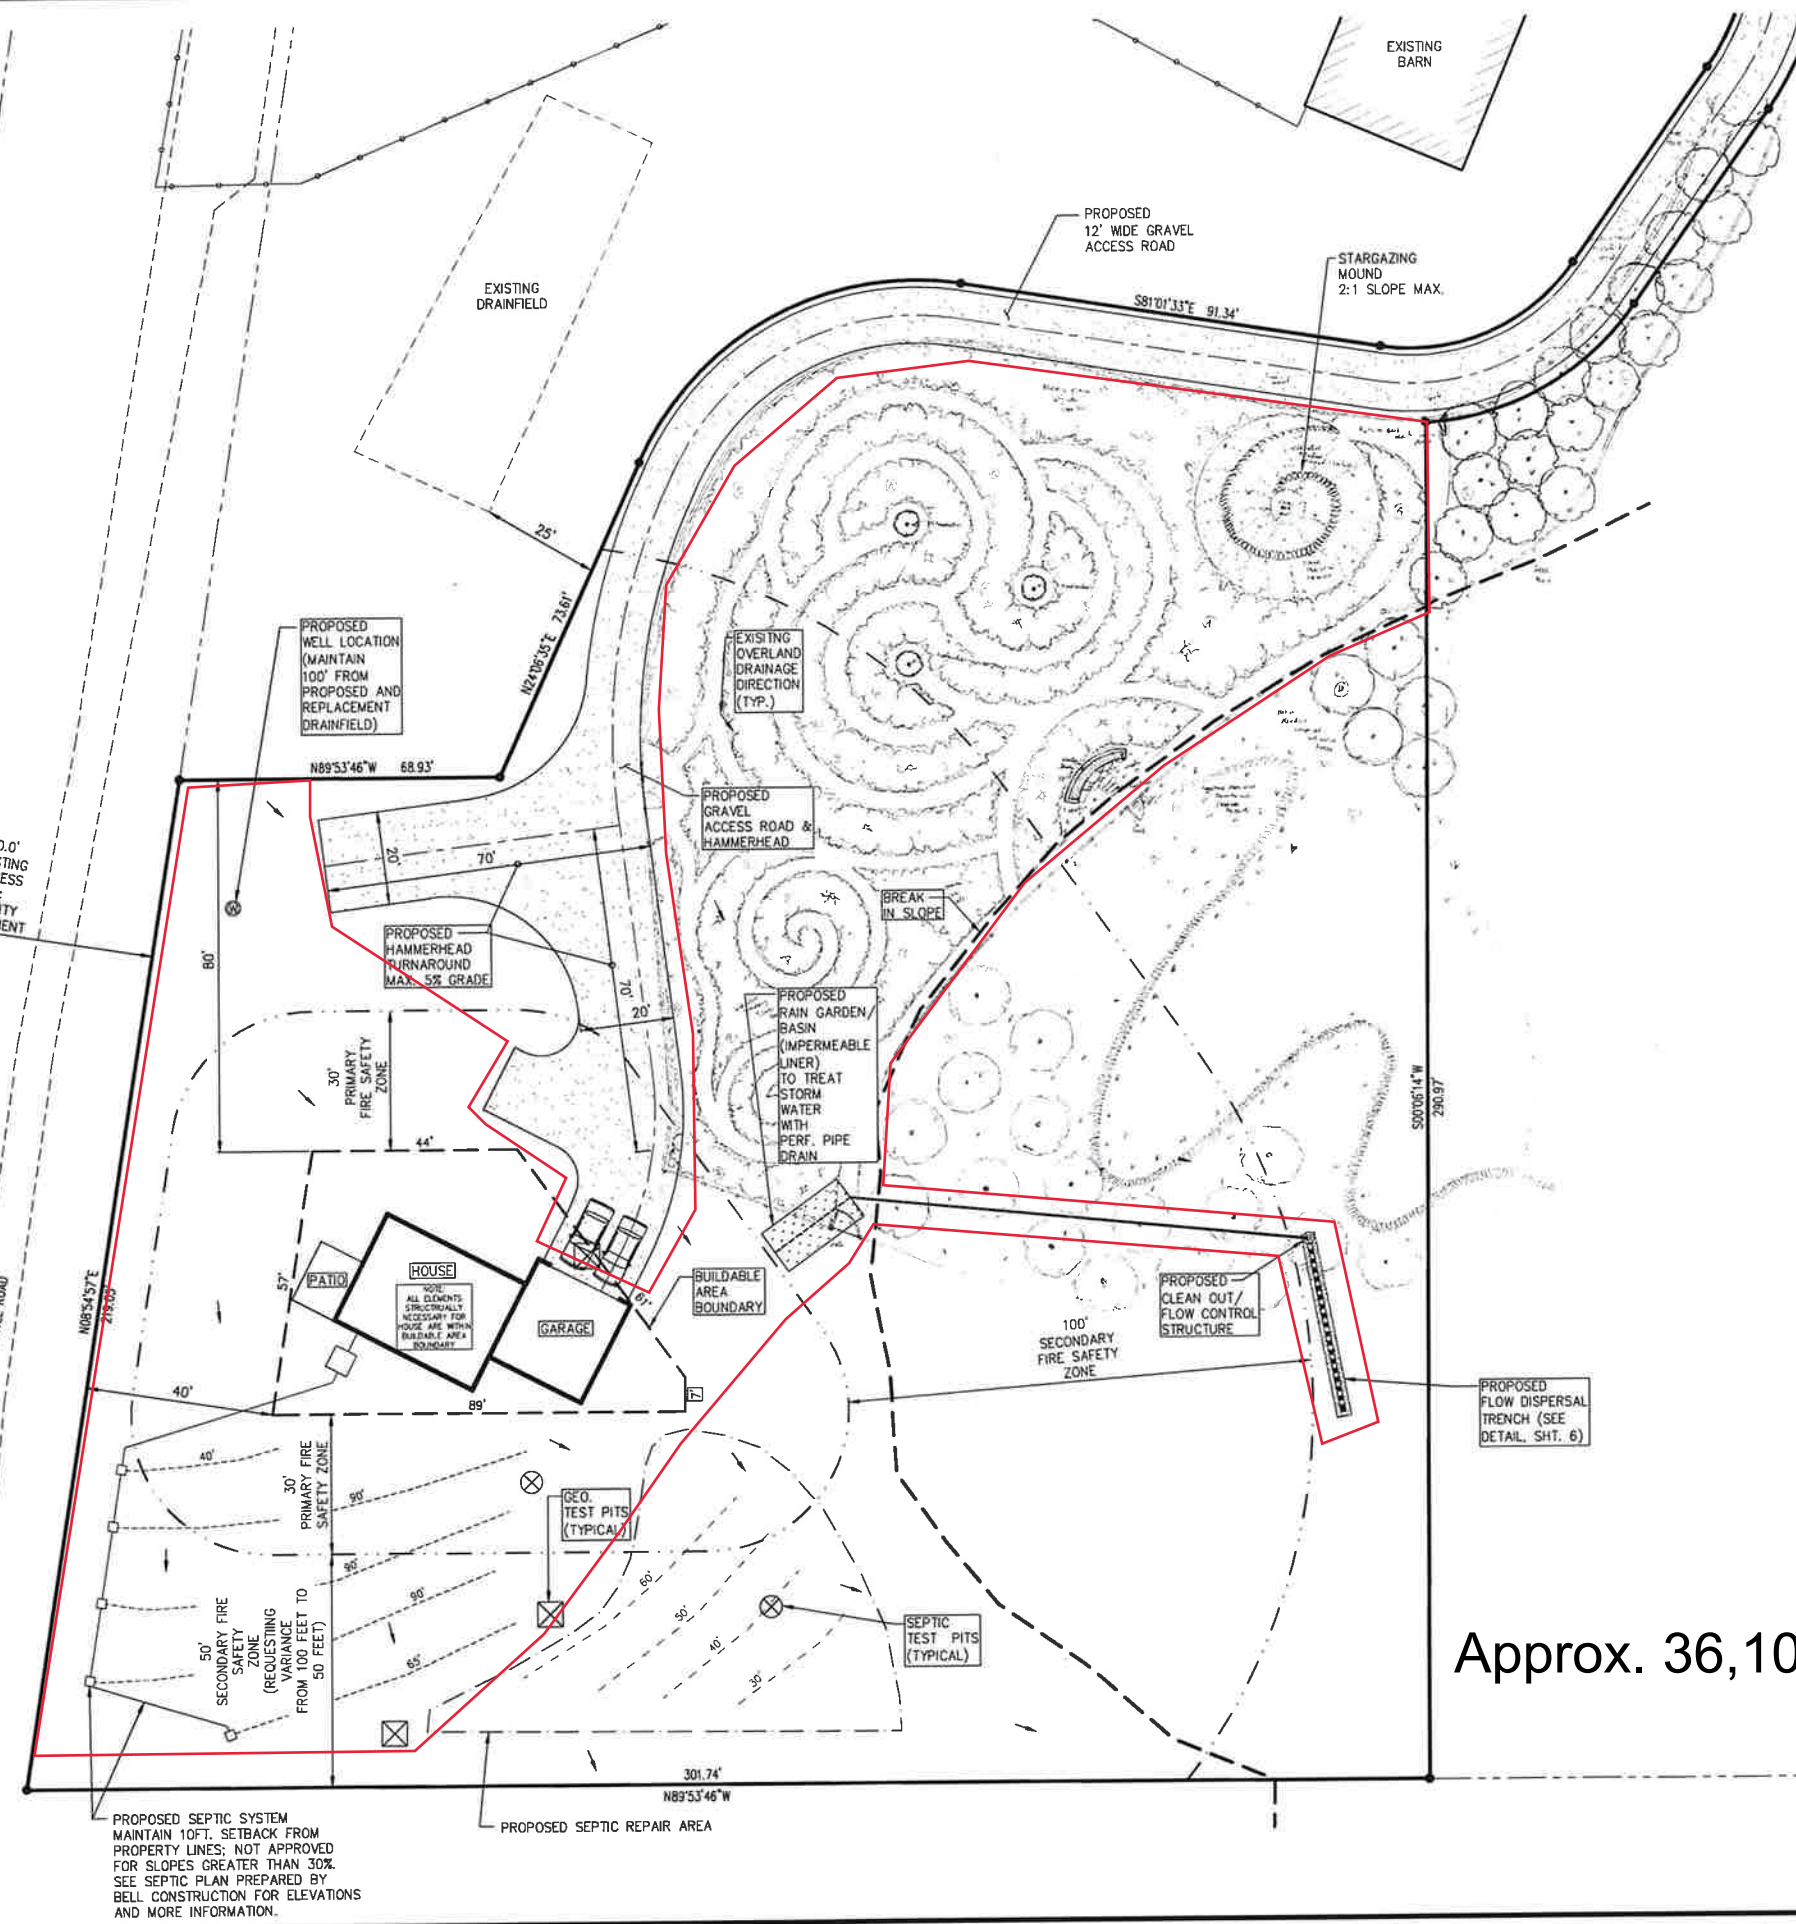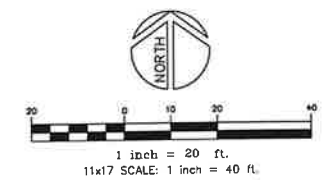

PROPOSED SEPTIC SYSTEM MAINTAIN 10FT. SETBACK FROM PROPERTY LINES; NOT APPROVED FOR SLOPES GREATER THAN 30%. SEE SEPTIC PLAN PREPARED BY BELL CONSTRUCTION FOR ELEVATIONS AND MORE INFORMATION.

MW ENGINEERS
Engineering & Planning
3409 NE John Olson Avenue
Portland, OR 97214
503.601.4402

FOR: KATIE MIRANDA & AHMED AL ALI
4345 SW 94TH AVENUE
PORTLAND, OR 97225
PH: 650-284-8513
SITE: TAX MAP 2N1W32B
MULTNOMAH COUNTY, OREGON

MIRANDA M49 RENEWAL
N0713
PRELIMINARY SITE PLAN
WITH FIRE BREAKS

REVISION	BY	DATE
1		
2		
3		
4		
5		
6		
7		

DESIGNED	DRAWN	REVIEWED	SUBMITTAL

PSIT **4** of 8