


APPENDIX A

Background Maps and Materials

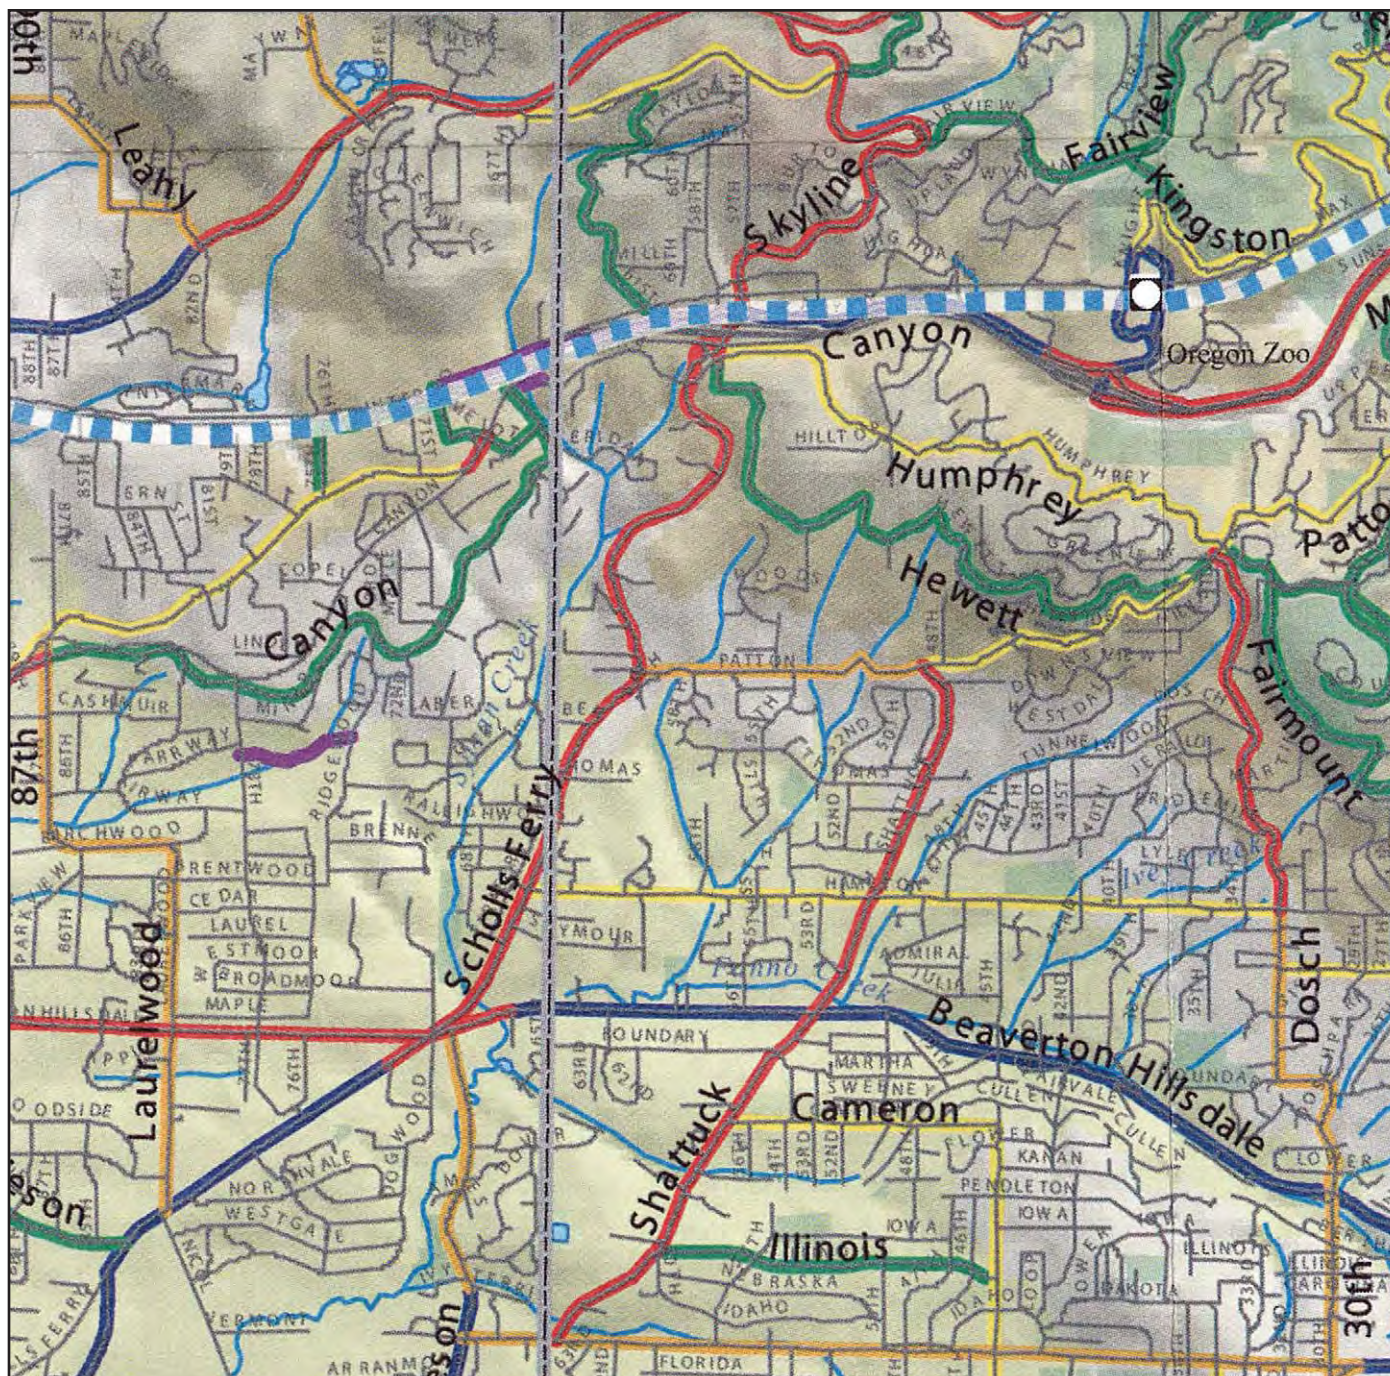

Source: *Bicycling Guide, East Multnomah County, West Hills and Sauvie Island*, Multnomah County


LEGEND




SCALE
1: 25,000

-  MULTI-USE PATH
 BIKE LANES
SHARED LANES ON ROADWAYS
 LOW TRAFFIC STREETS
 MODERATE TRAFFIC STREETS
 HIGH TRAFFIC STREETS
 CAUTION AREAS
 LIGHT RAIL LINE AND STATIONS
 PARKS AND OPEN SPACES
 POINTS OF INTEREST

Multnomah County Existing Bike Route Designations

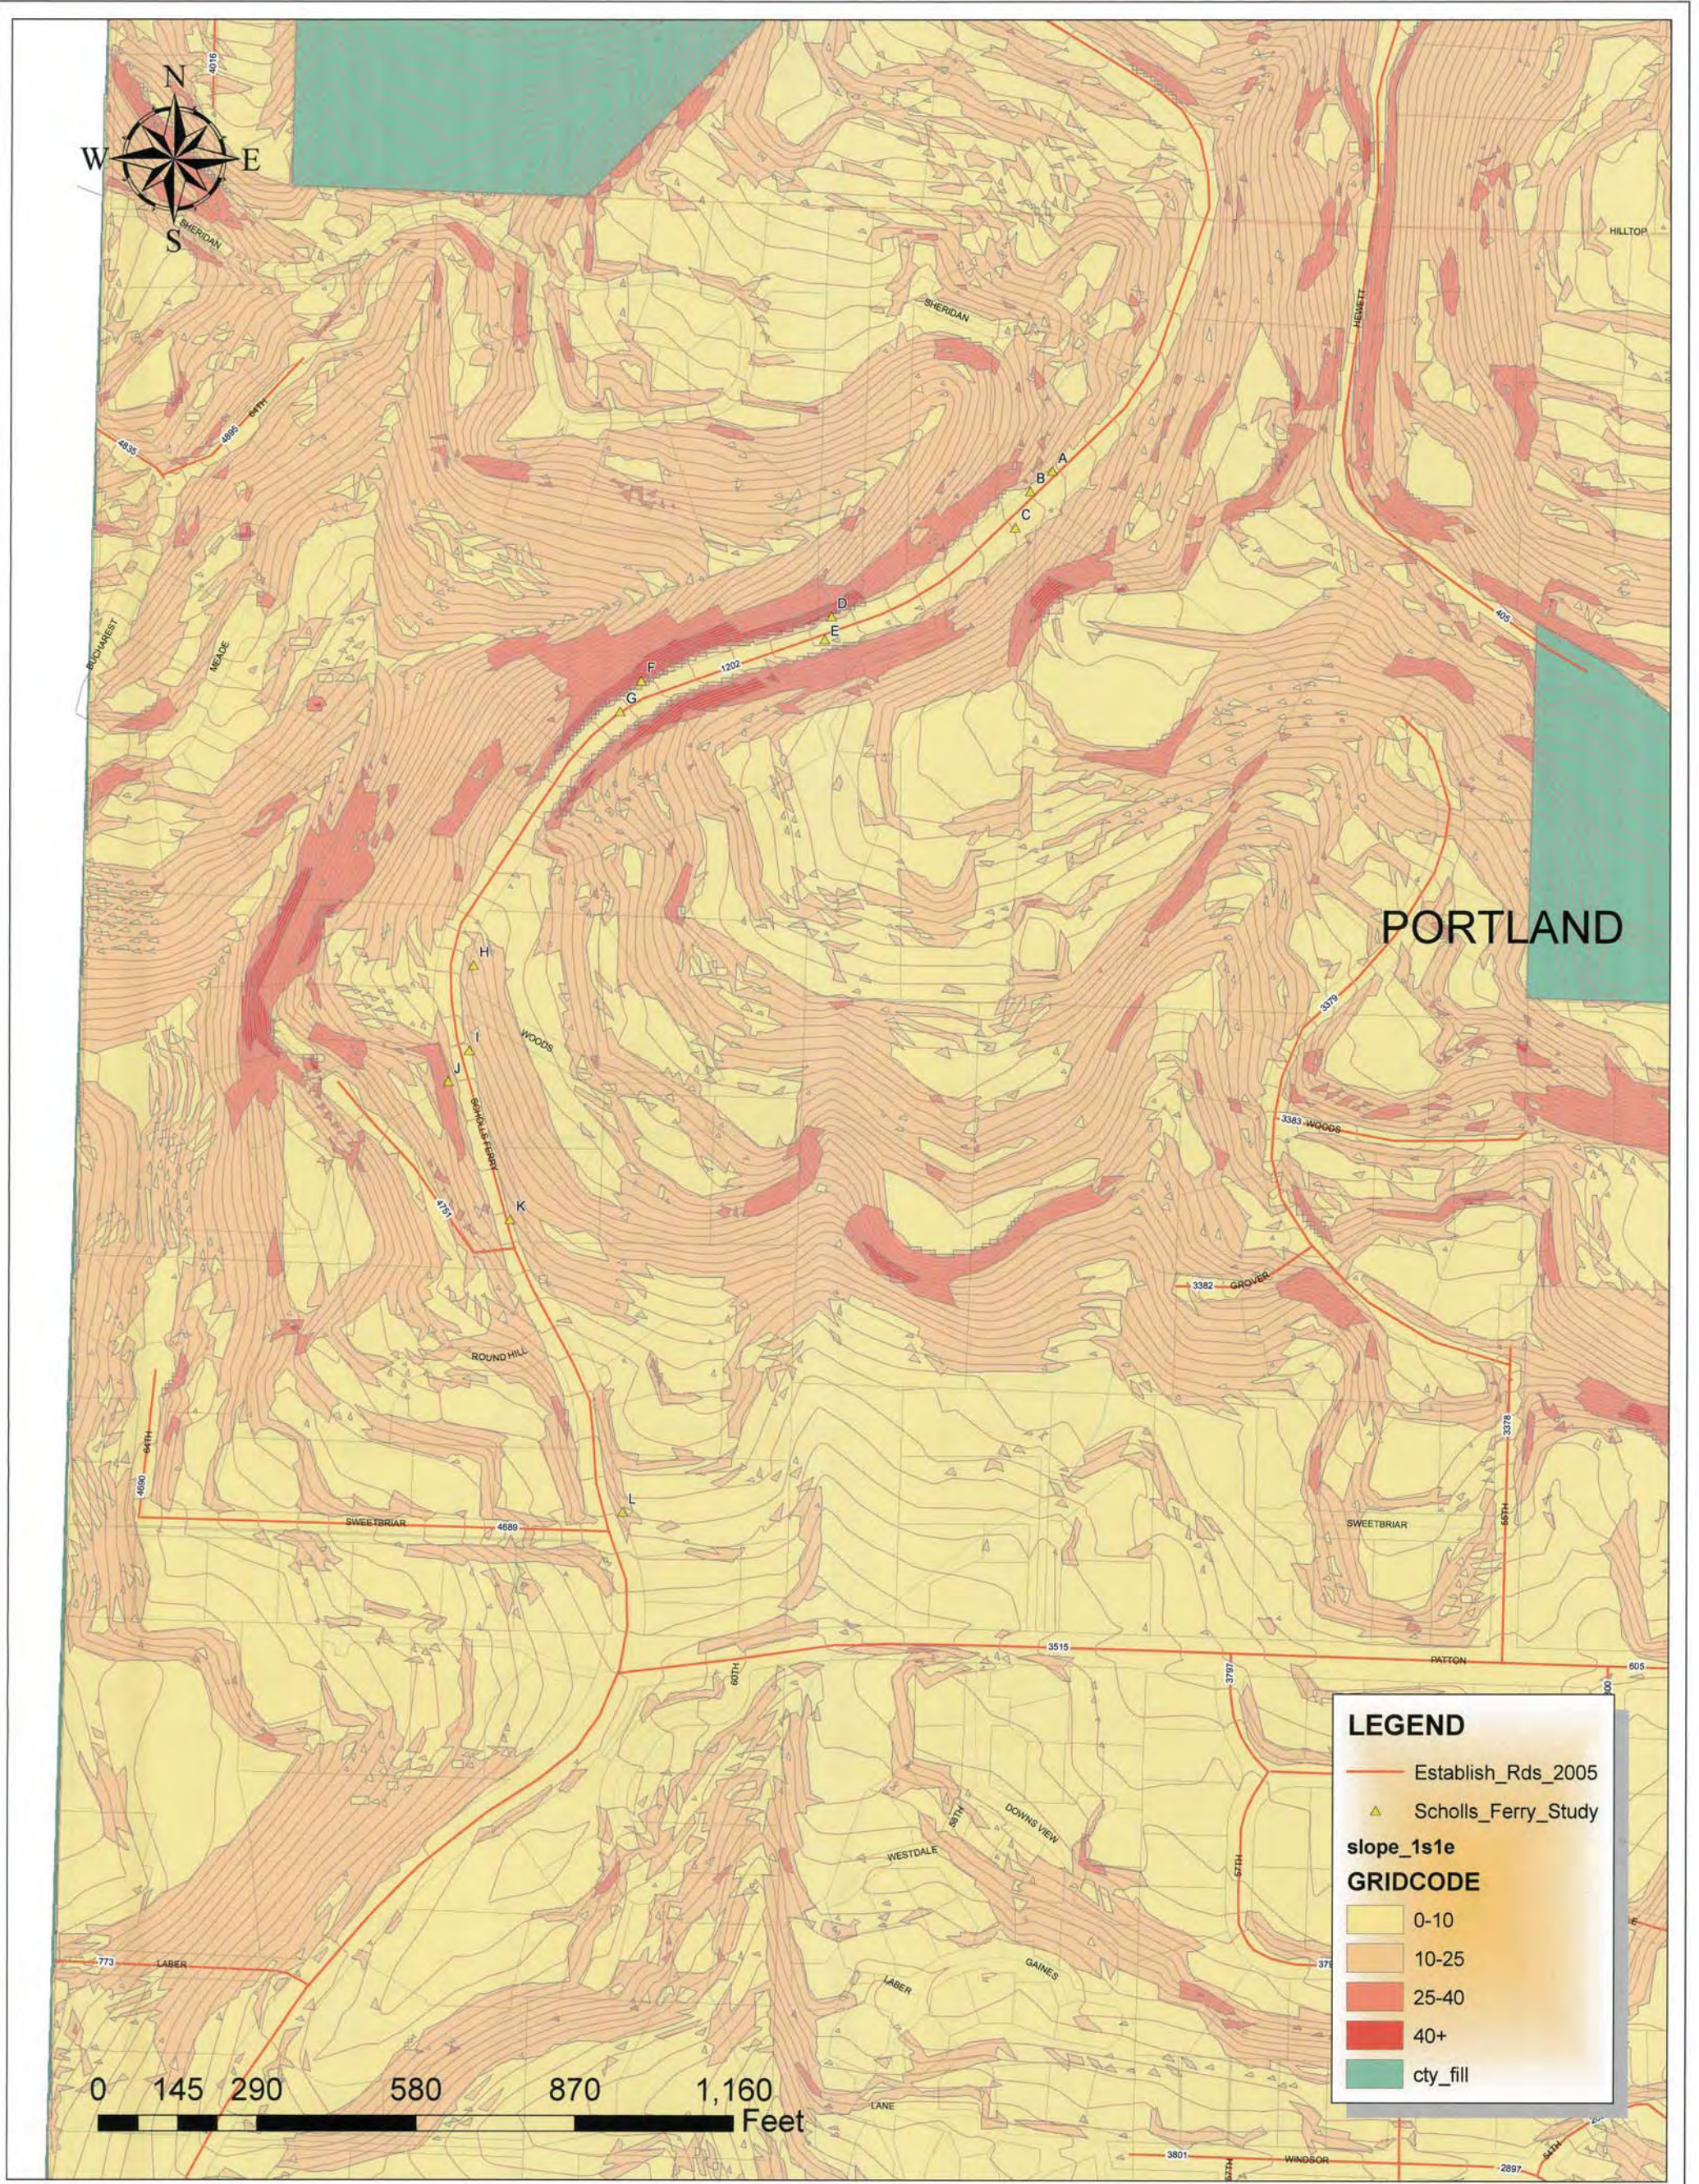

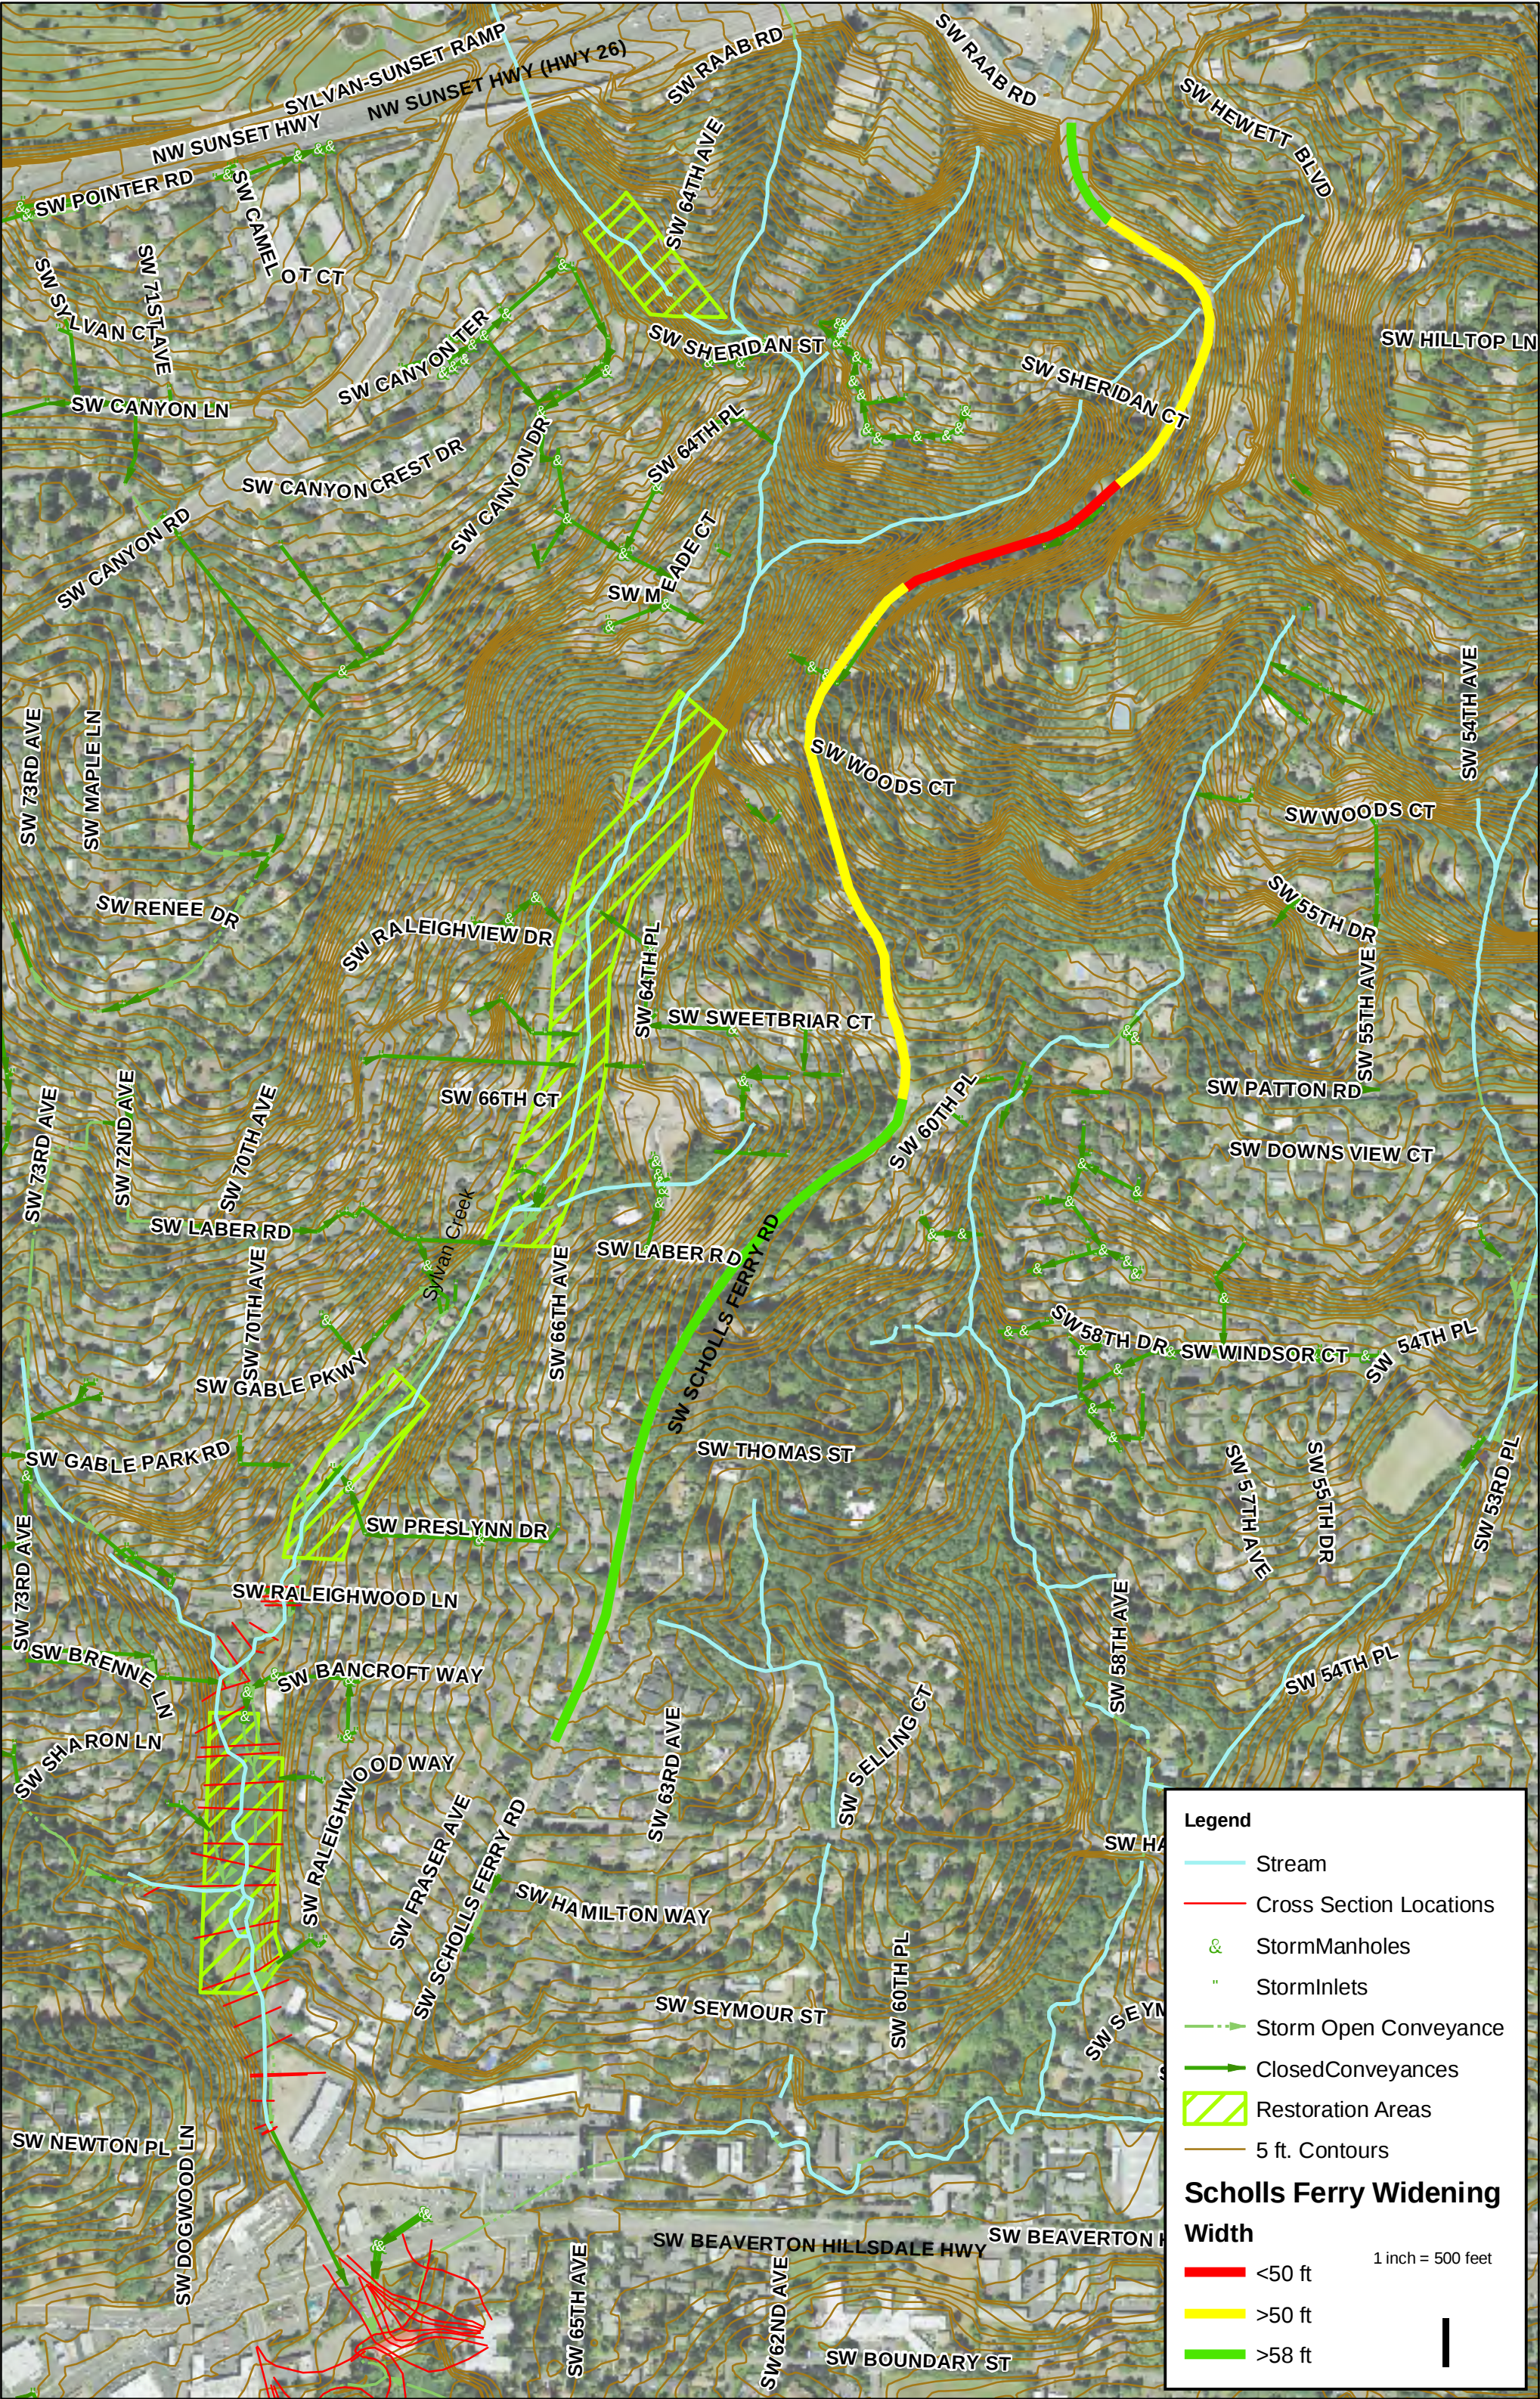


APPENDIX B
Existing Conditions

SECTION A-A




Looking North

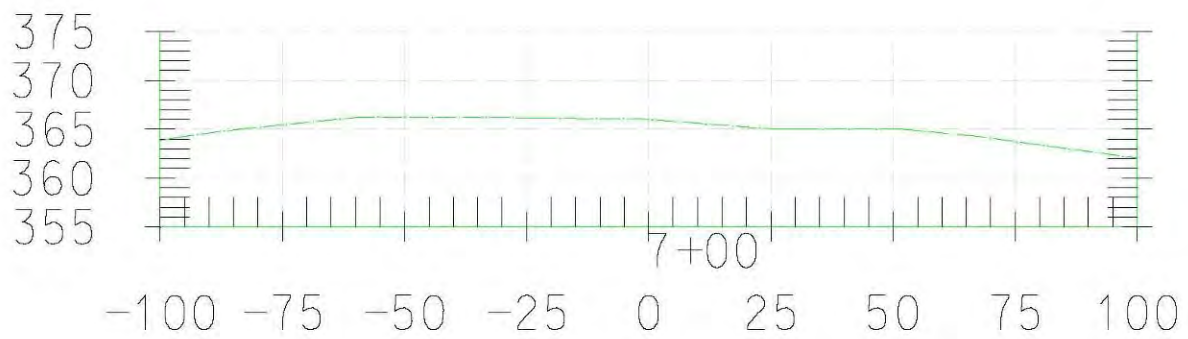

SECTION B-B



Looking North

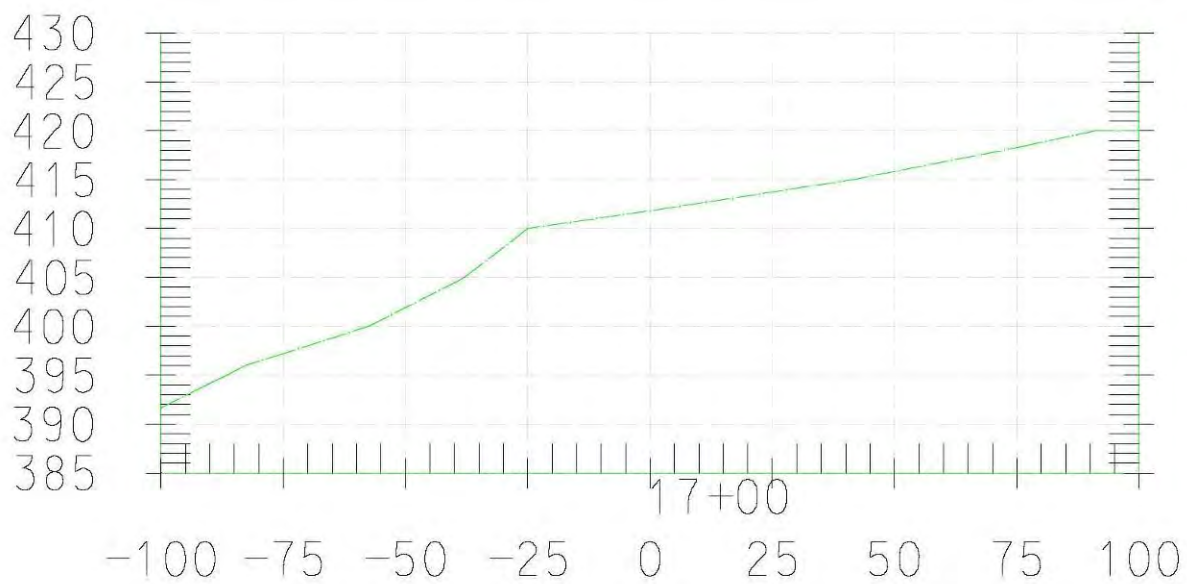

SECTION C-C




Looking South



SECTION D-D




Looking North

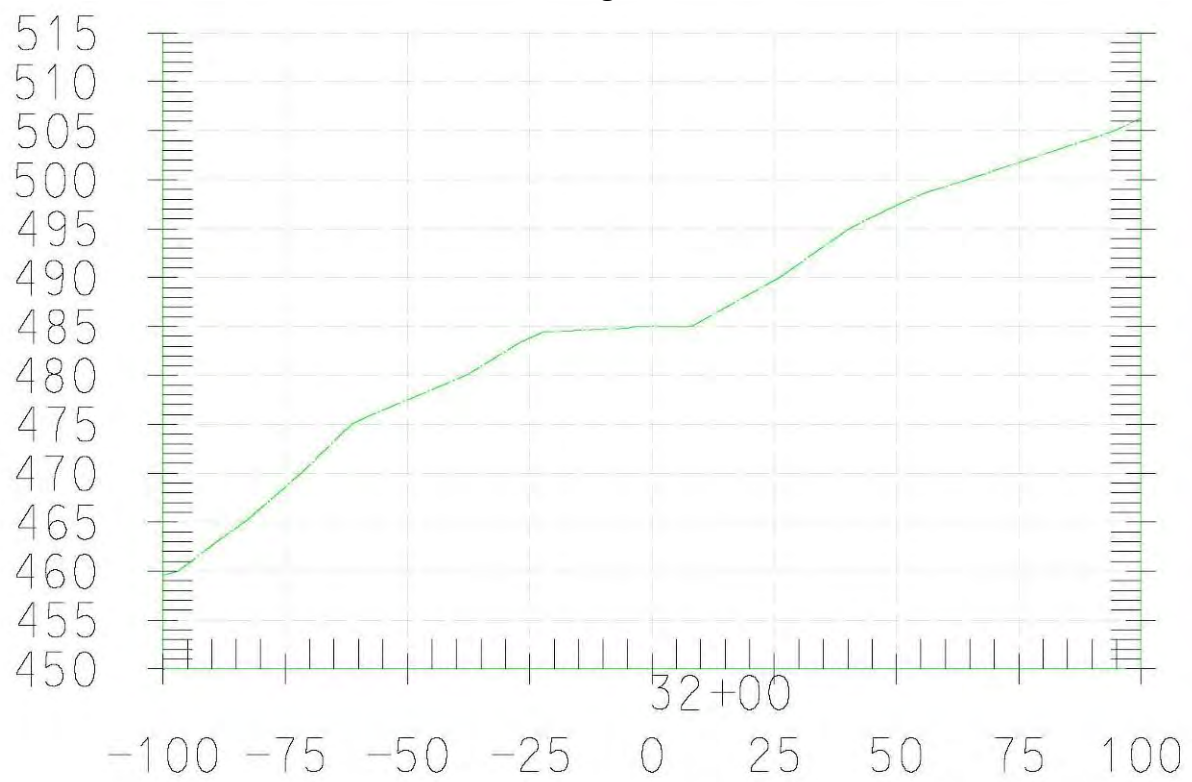

SECTION E-E



Looking North


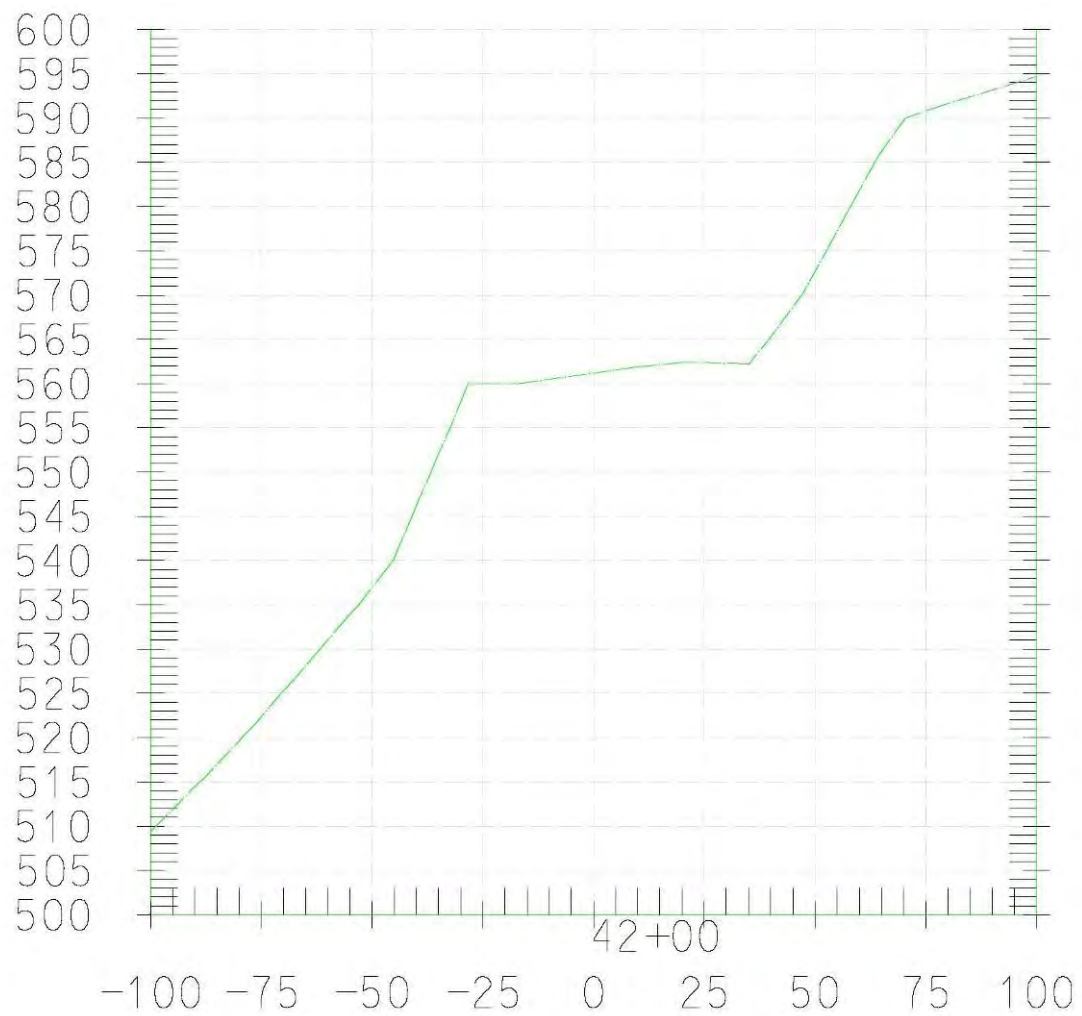


SECTION F-F



Looking South



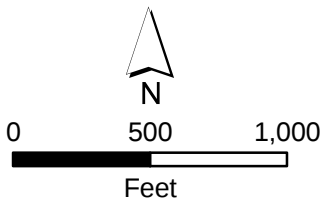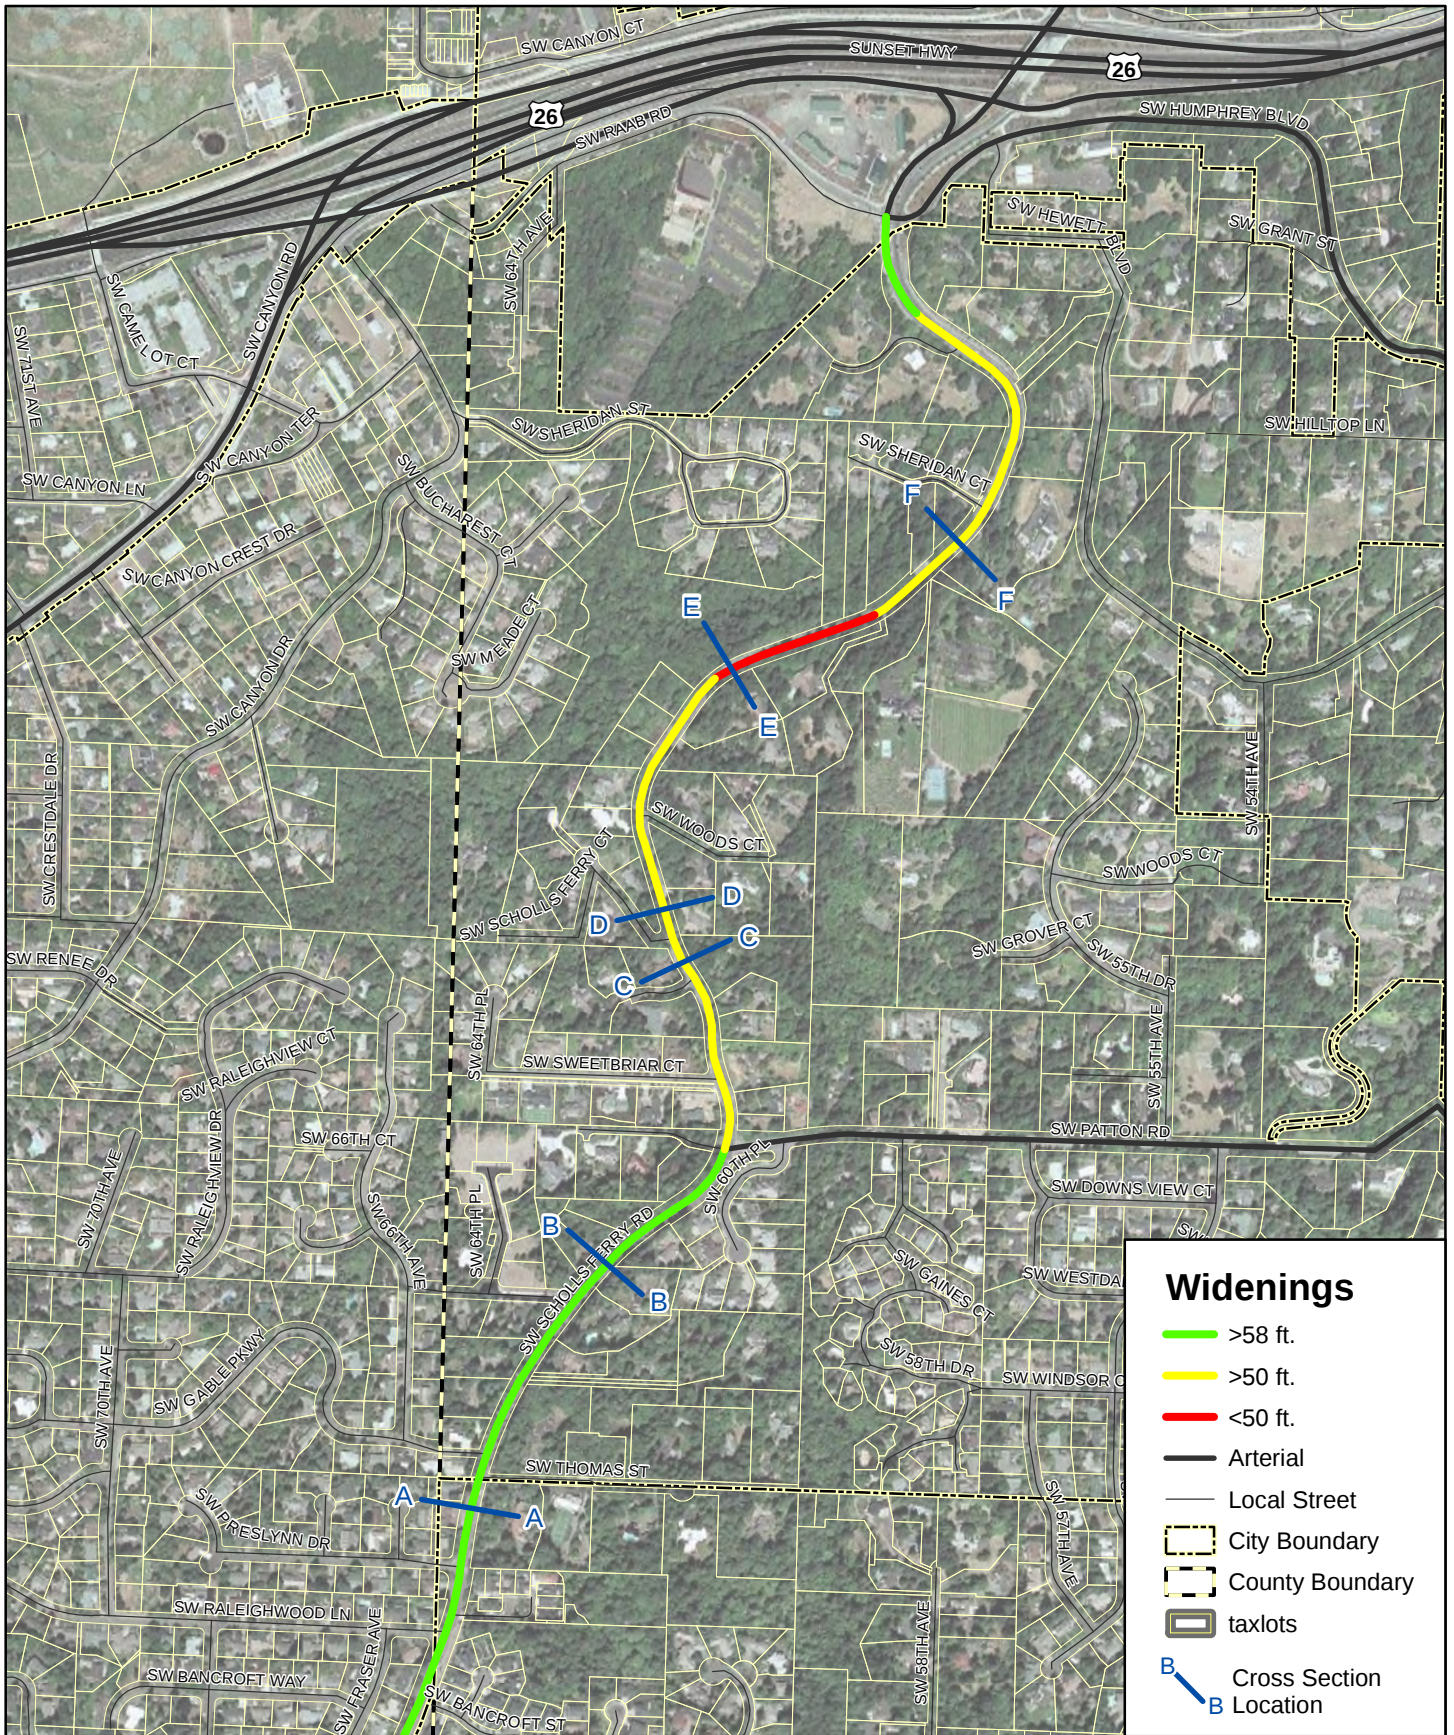

Scholls Ferry Road Conceptual Design Plan

Available Widening Width

