




① FREMONT BR

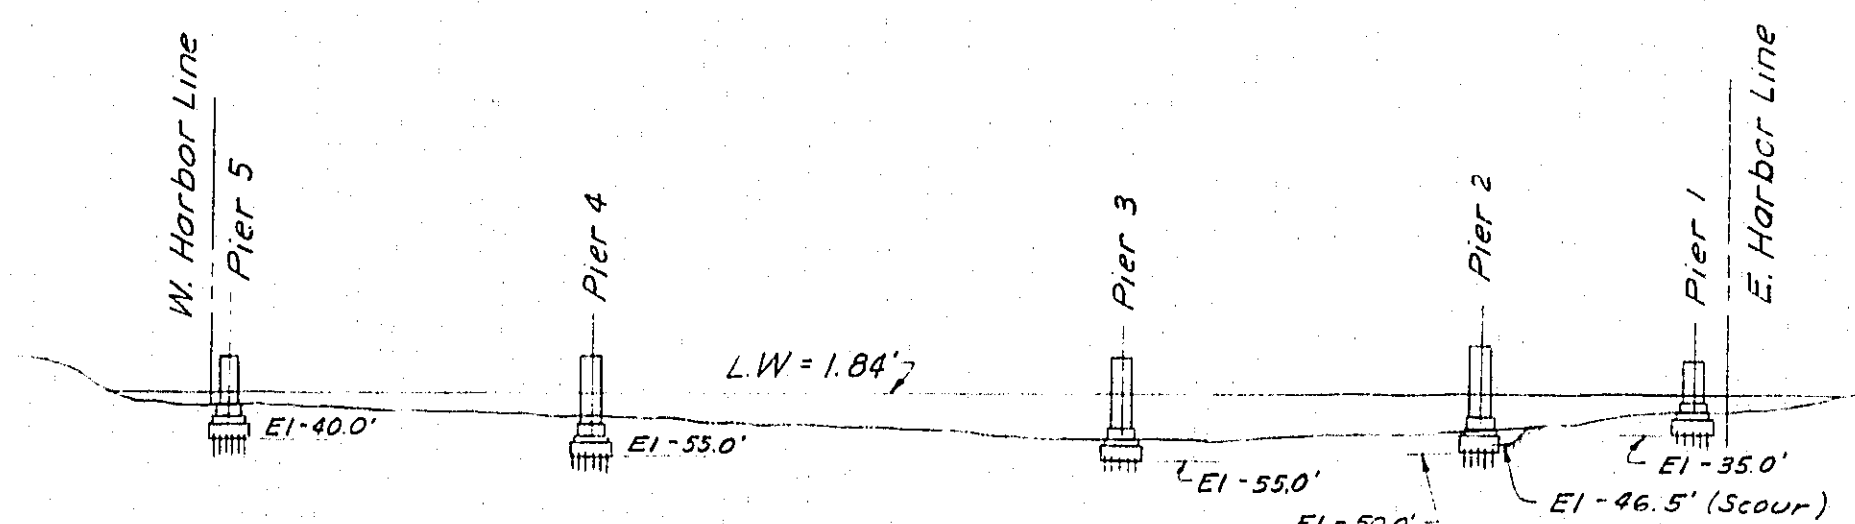


③ MARQUAM BR

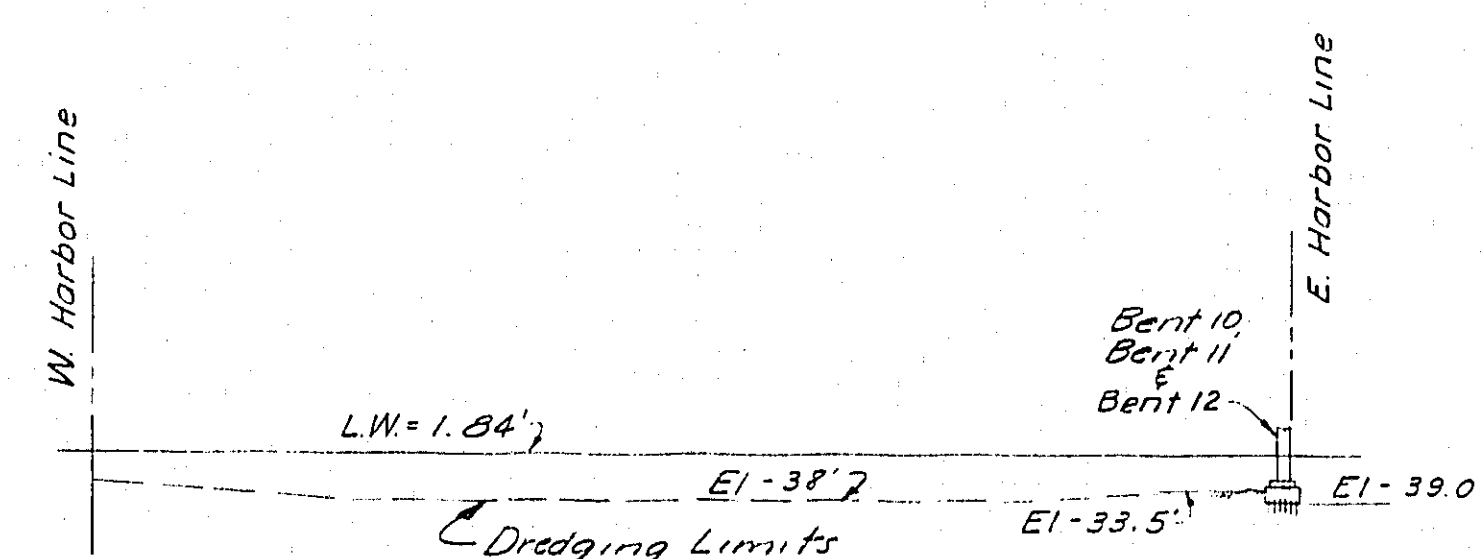


② STRUCTURE "C"
COL. R. HWY INTCHG

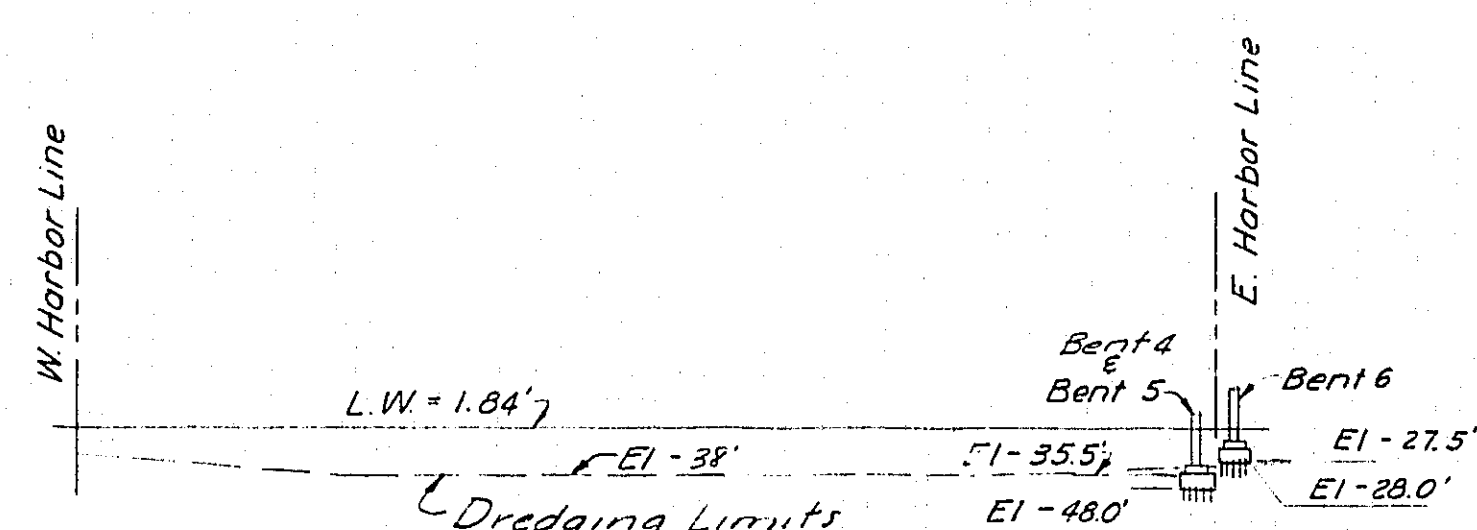


② STRUCTURE "E" (F LINE)
COL. R. HWY INTCHG

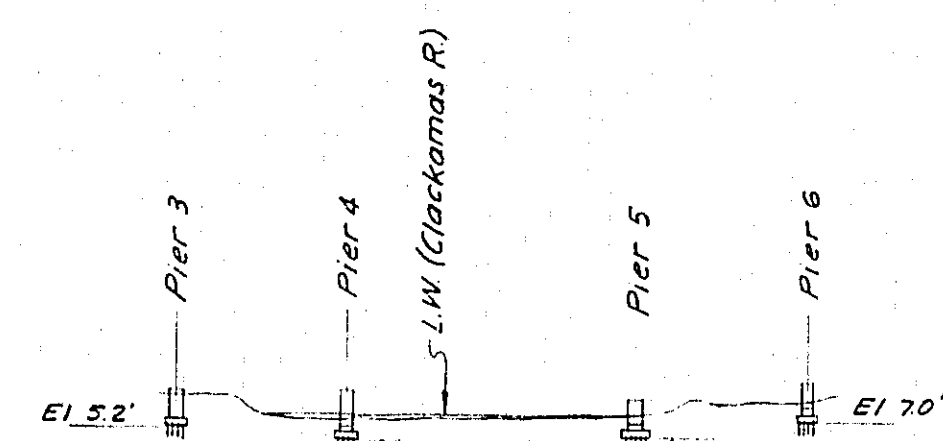


④ CLACKAMAS R. BR

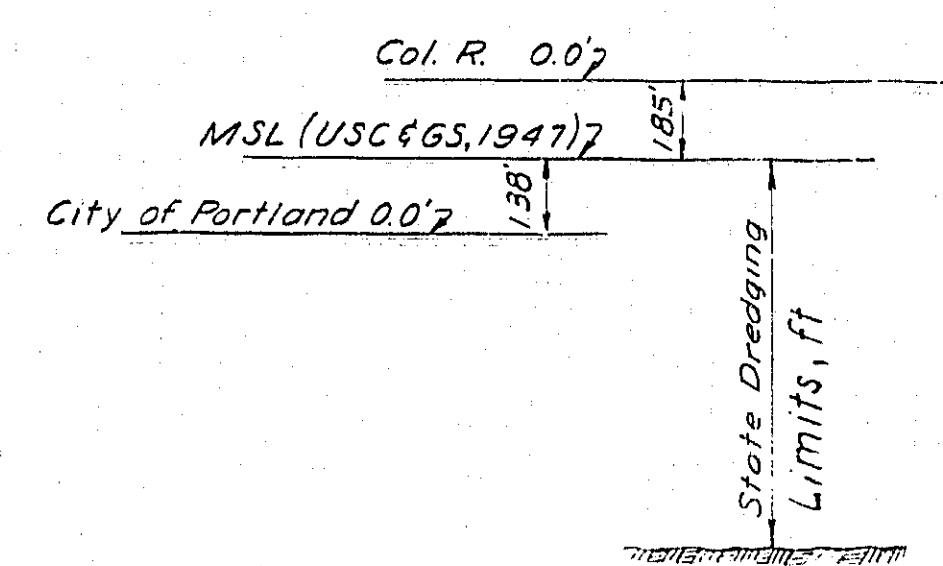


NOTE:
1. For all X-sections, scale: 1" = 200'.
2. All X-sections looking downstream.
3. All elevations MSL (USC&GS, 1947 datum).

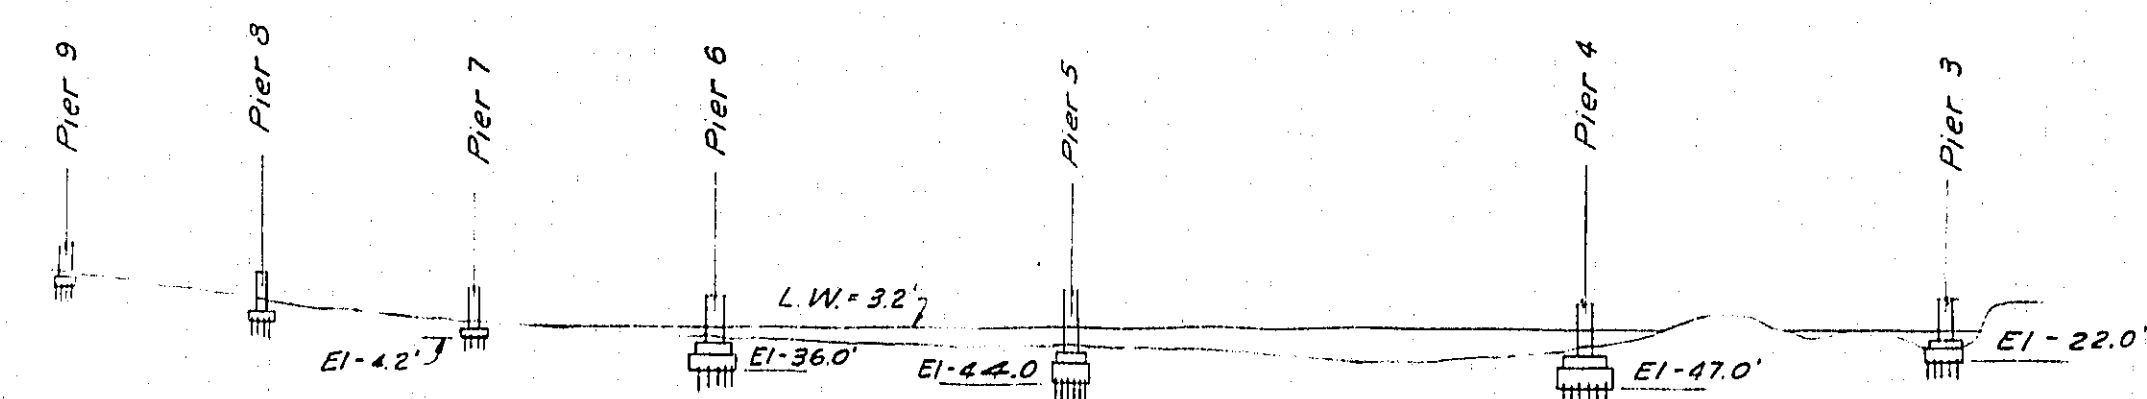

⑤ WILLAMETTE R. BR (W LINN)

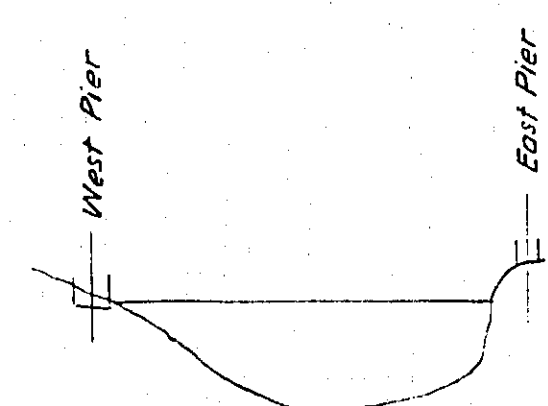

⑥ OREGON CITY BR

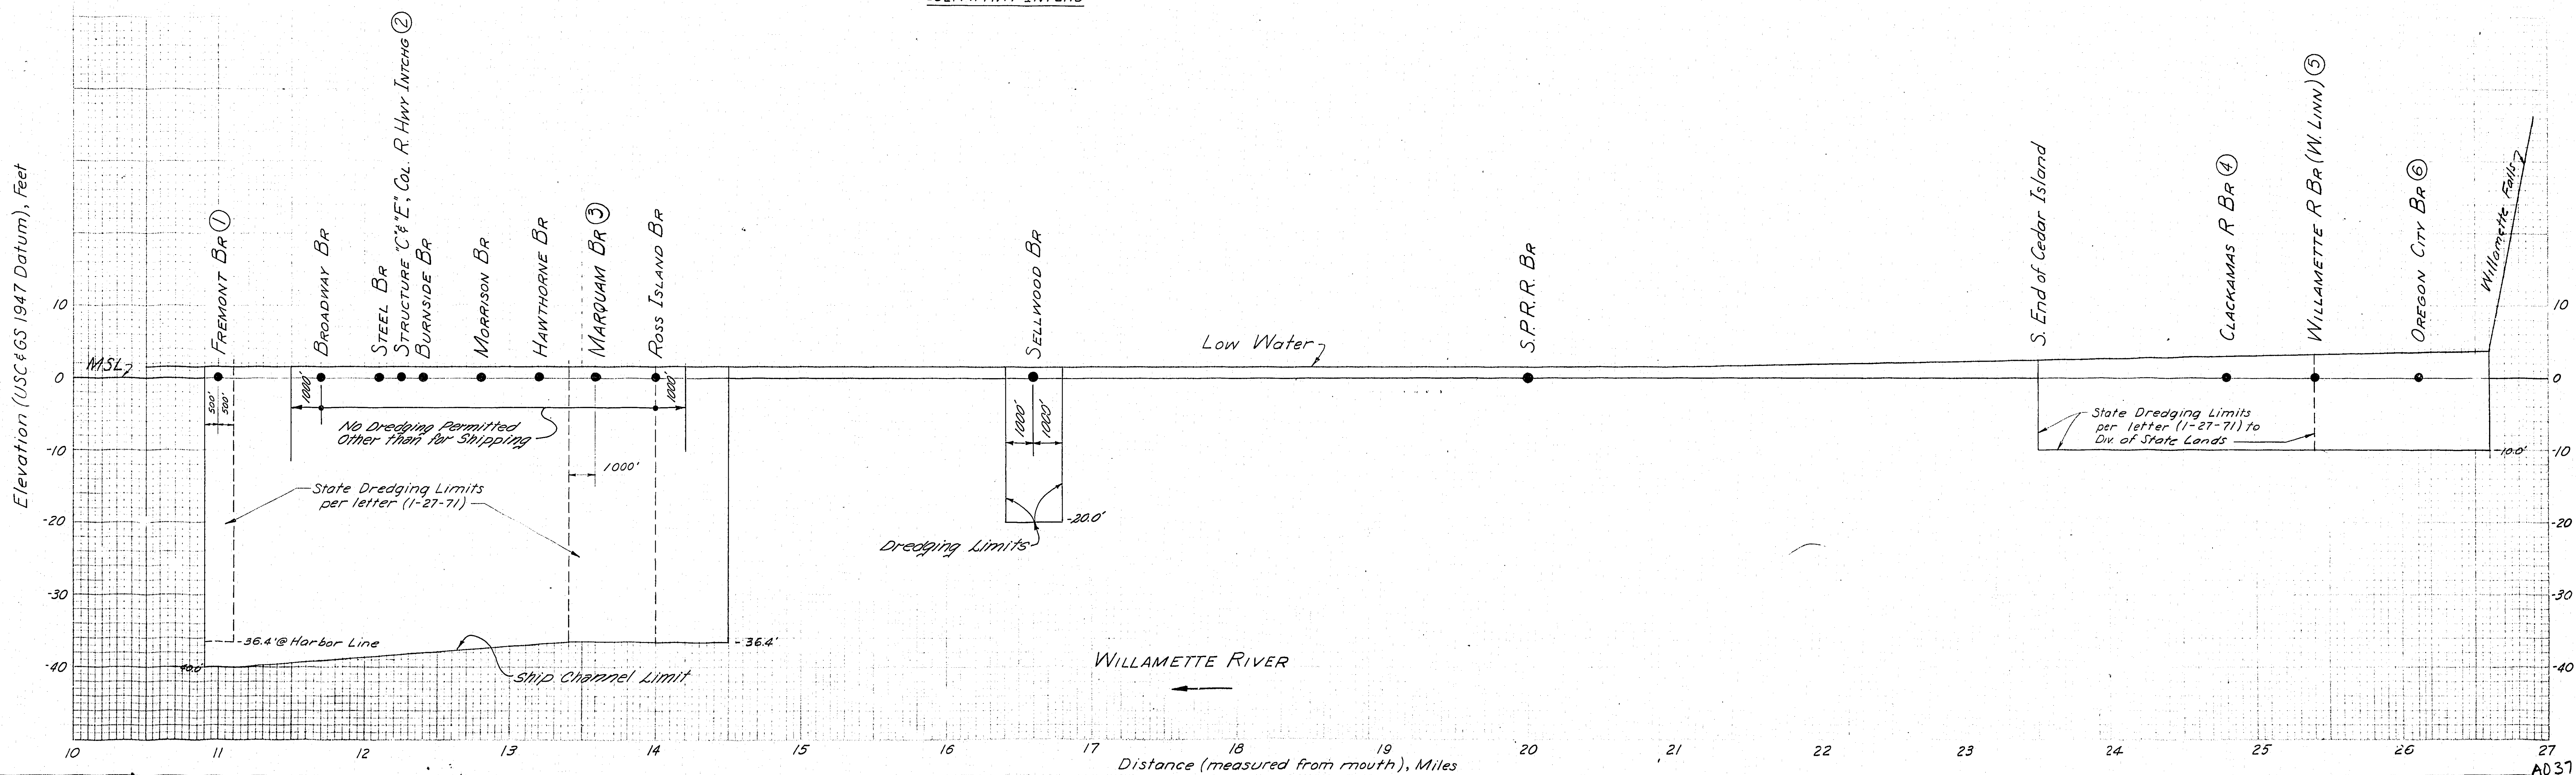

D

C

B

A


A


B

C

D

NOTICE: IF THIS DOCUMENT IS LESS LEGIBLE THAN THIS NOTICE, IT IS DUE TO THE QUALITY OF THE ORIGINAL.

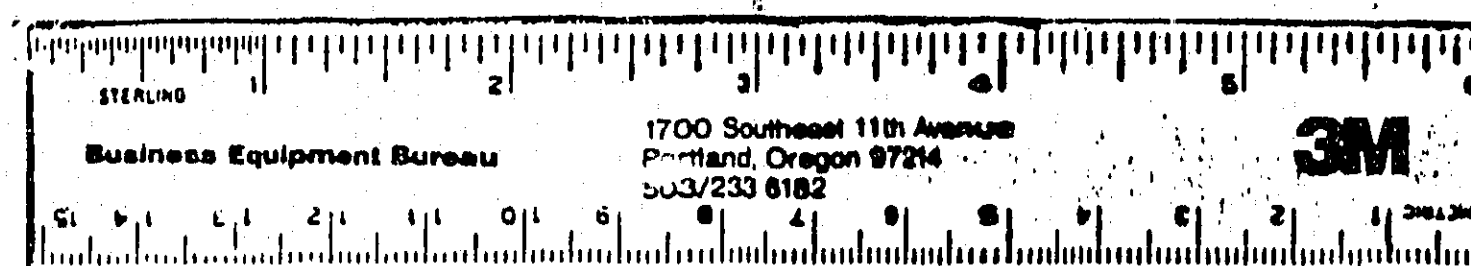


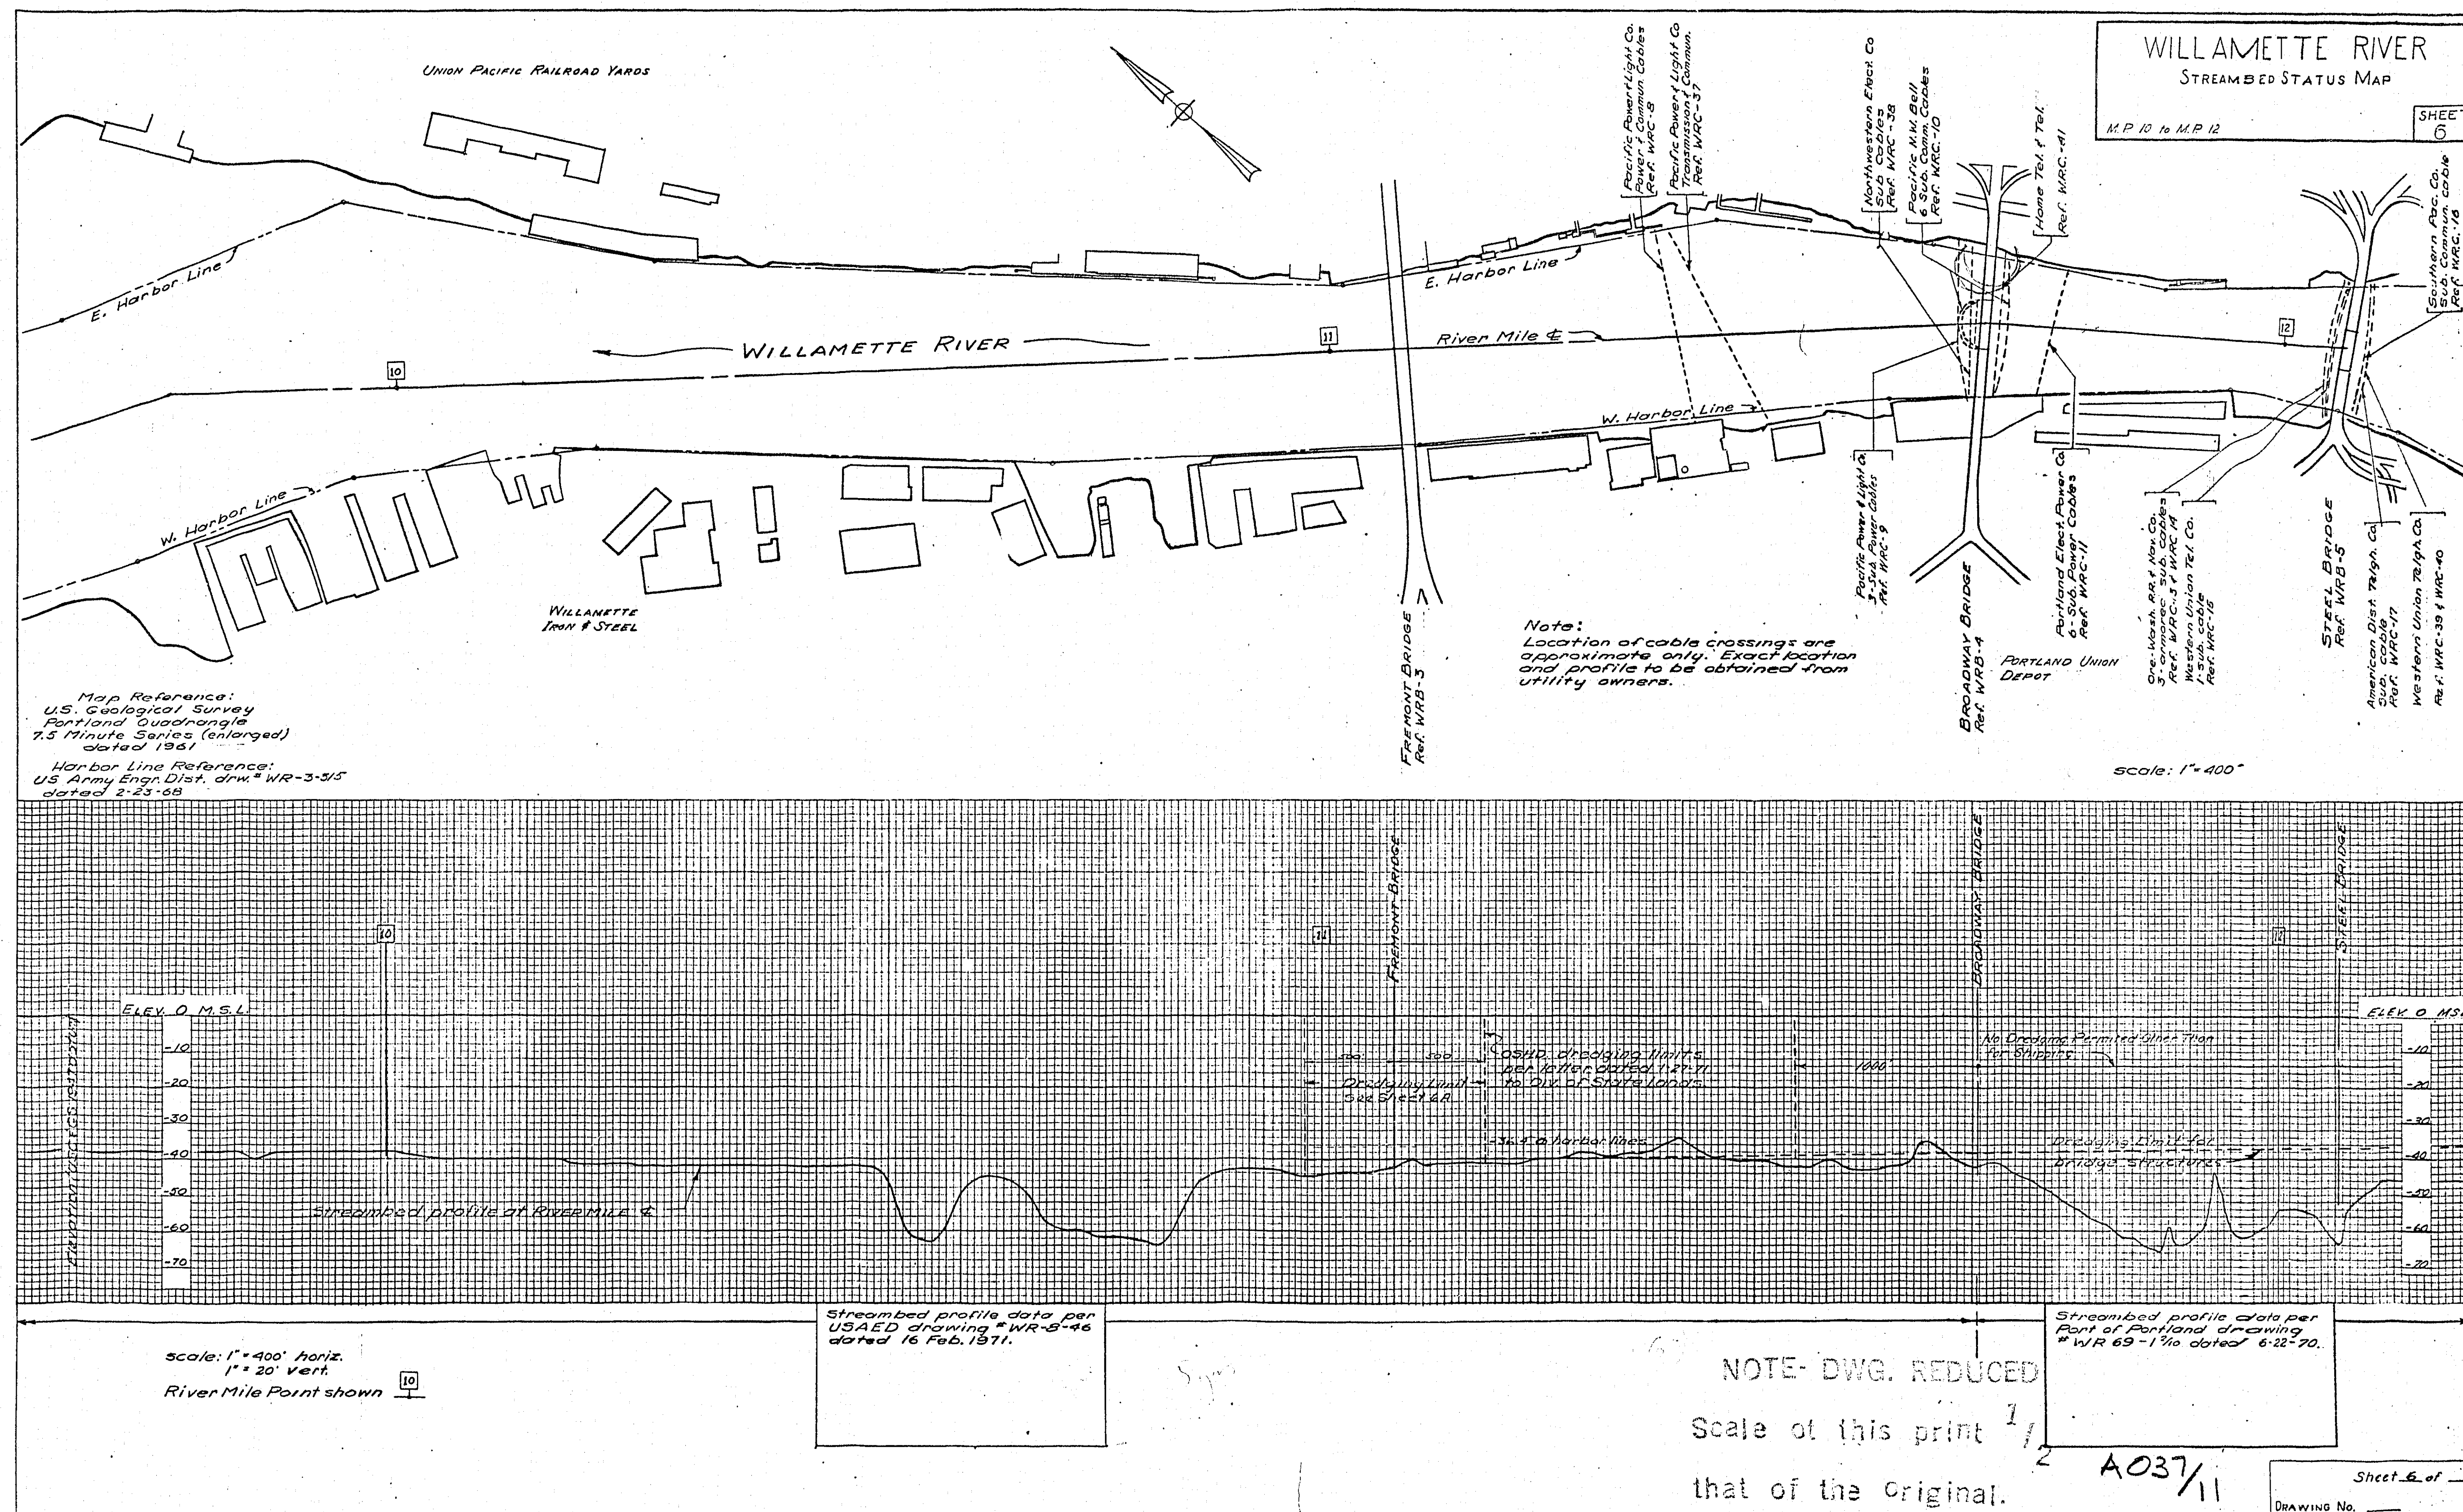

C

B


NOTICE: IF THIS DOCUMENT IS LESS
LEGIBLE THAN THIS NOTICE, IT IS DUE
TO THE QUALITY OF THE ORIGINAL.

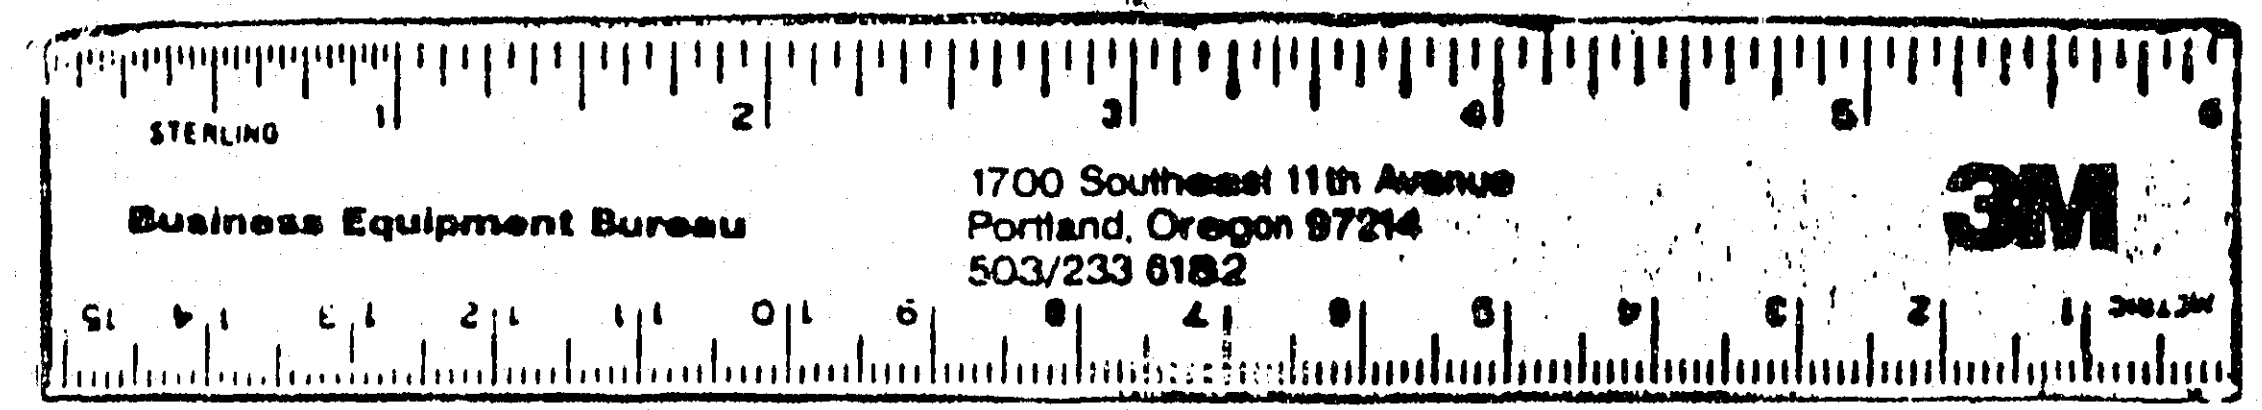

A

B

C

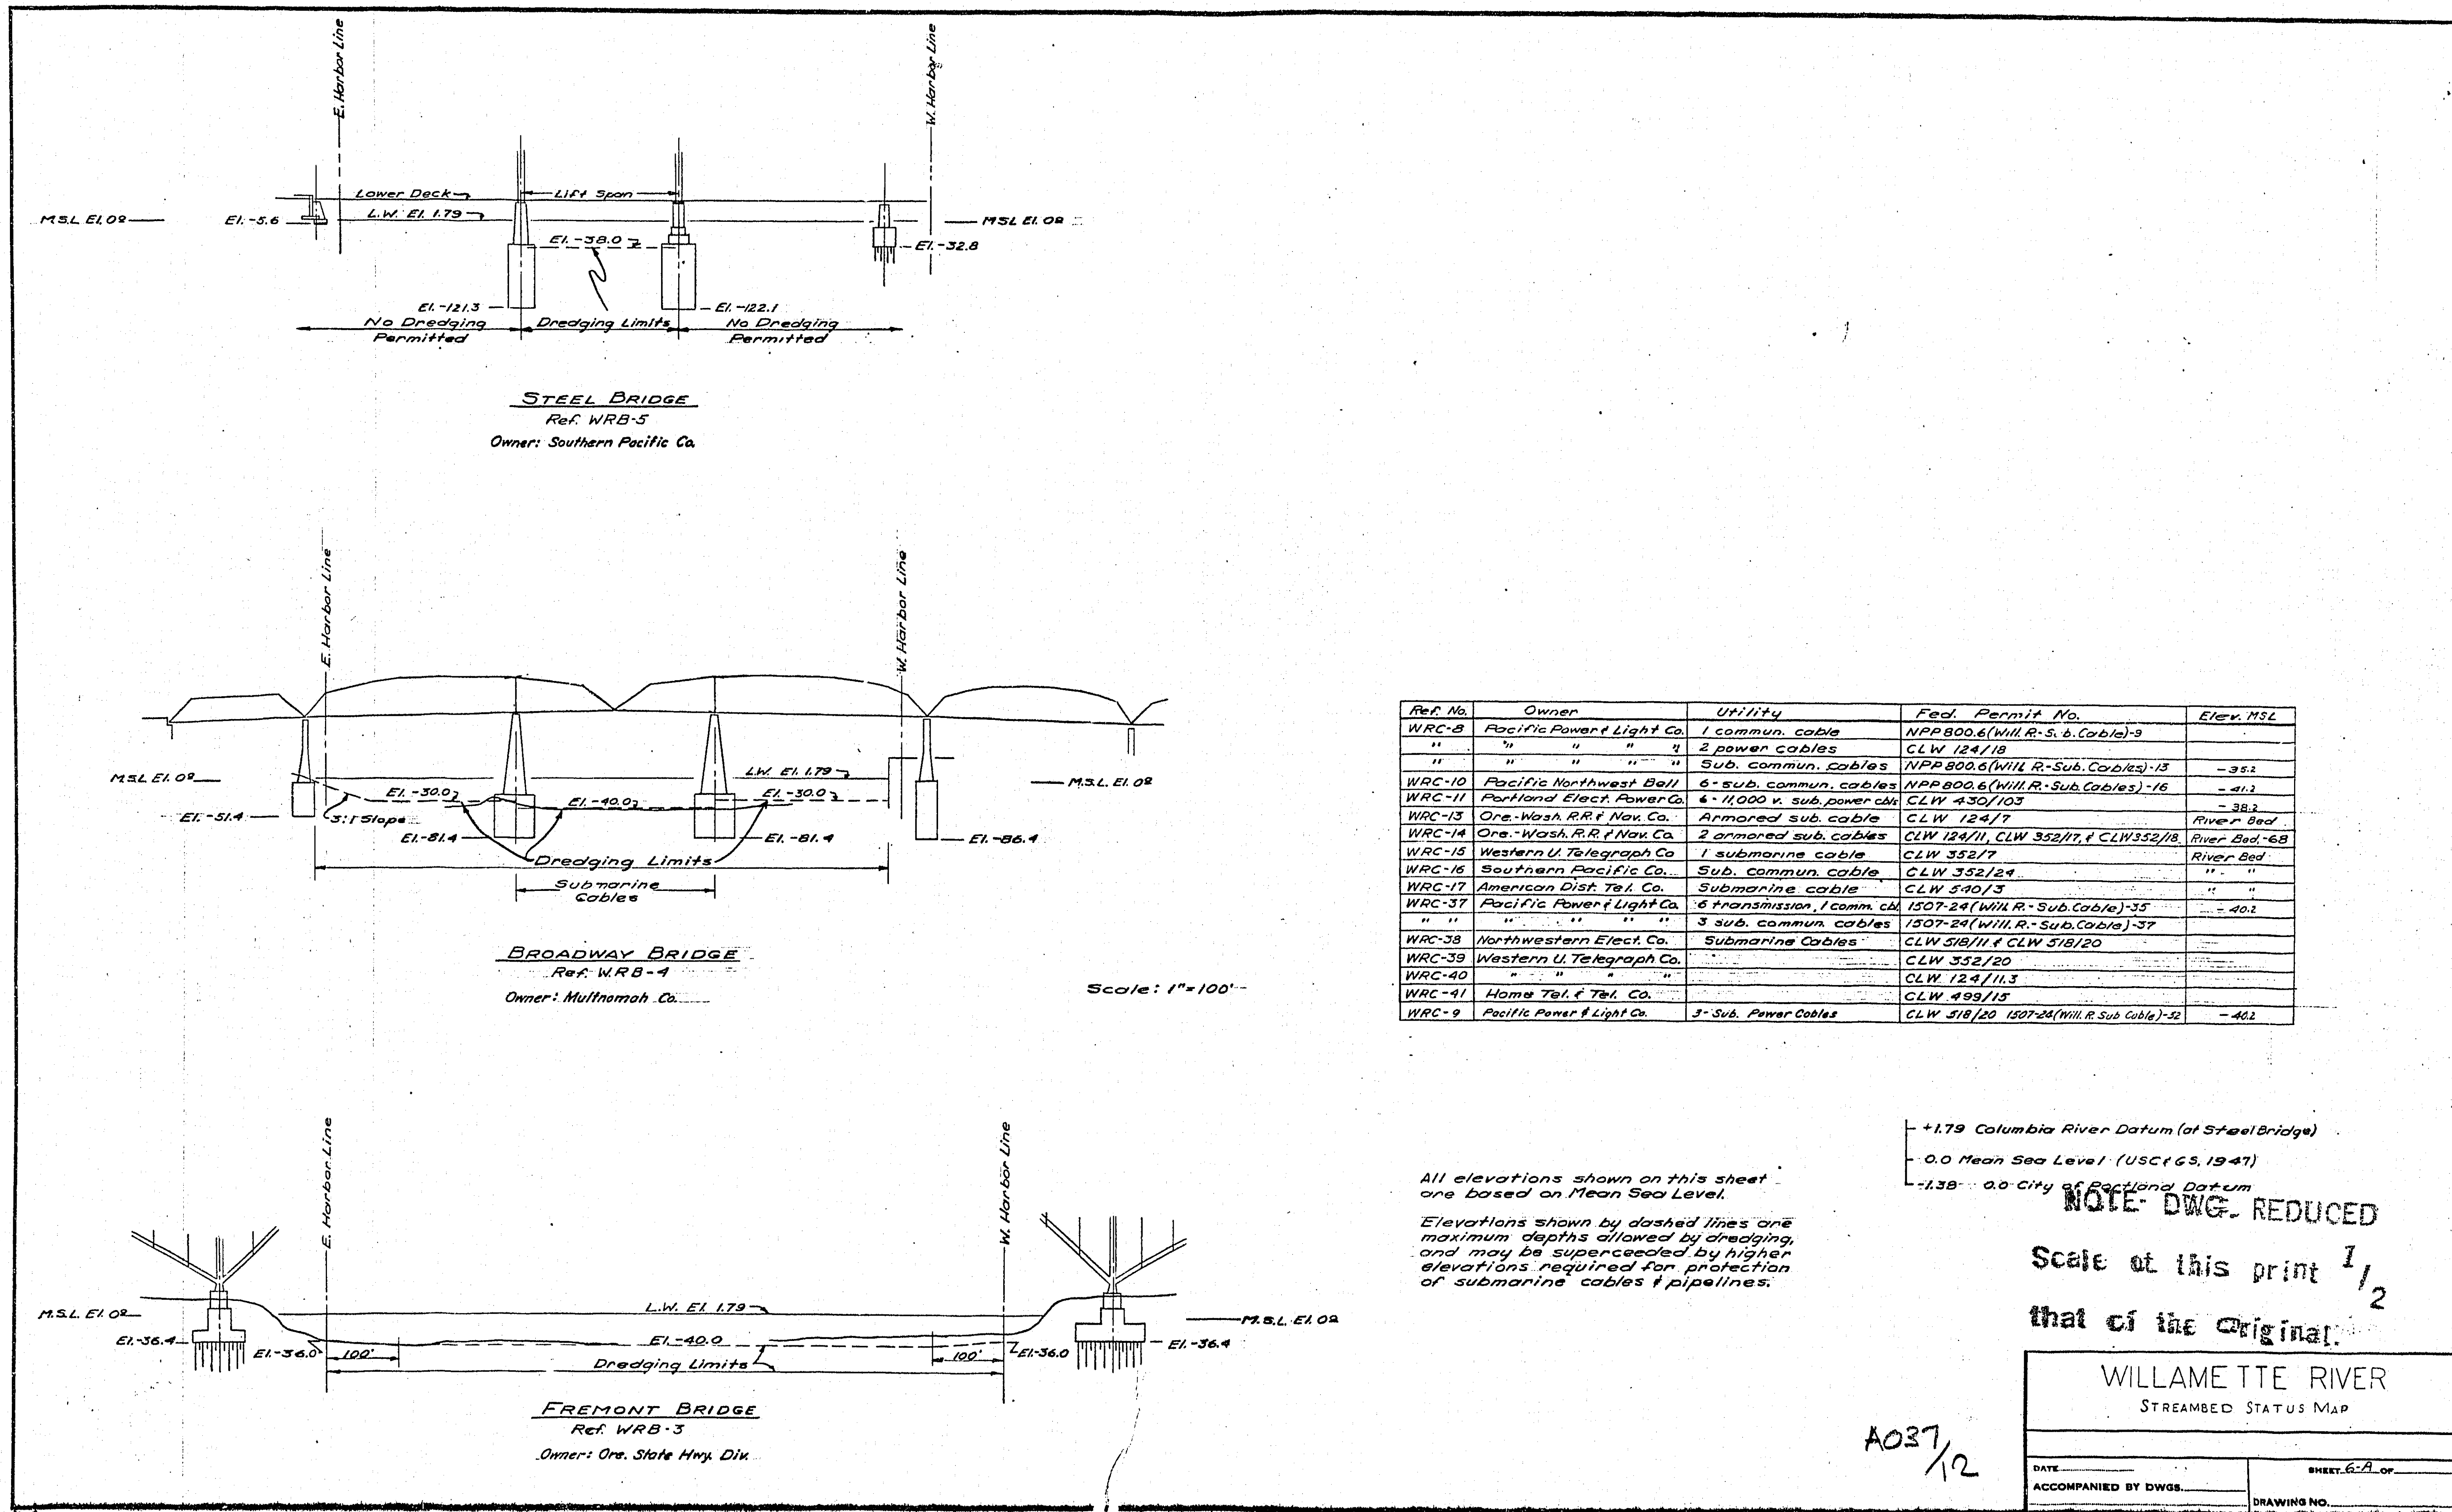

Ref. No.	Owner	UTILITY	Feat. Permit No.	Elev. MSL
WRC-8	Pacific Power & Light Co.	1 commun. cable	NPP 800.6 (Will. R.-S. 6. Cable)-9	-
"	"	2 power cables	CLW 124/18	-
"	"	Sub. commun. cables	NPP 800.6 (Will. R.-Sub. Cables)-13	-35.1
WRC-10	Pacific Northwest Bell	6 sub. commun. cables	NPP 800.6 (Will. R.-Sub. Cables)-16	-41.1
WRC-11	Portland Elect. Power Co.	6-11000 v. sub. power cbls	CLW 430/103	-38.2
WRC-13	Ore. Wash. R.R. & Nav. Co.	Armored sub. cable	CLW 124/7	River Bed
WRC-14	Ore. Wash. R.R. & Nav. Co.	2 armored sub. cables	CLW 124/11, CLW 352/17, & CLW 352/18	River Bed -68
WRC-15	Western U. Telegraph Co.	1 submarine cable	CLW 352/17	River Bed
WRC-16	Southern Pacific Co.	Sub. Commun. cable	CLW 352/124	"
WRC-17	American Dist. Tel. Co.	Submarine cable	CLW 540/3	"
WRC-37	Pacific Power & Light Co.	6 transmission, comm. cbls	1507-24 (Will. R.-Sub. Cable)-35	-40.1
"	"	3 sub. commun. cables	1507-24 (Will. R.-Sub. Cable)-37	-
WRC-38	Northwestern Elect. Co.	Submarine Cables	CLW 518/11 & CLW 518/20	-
WRC-39	Western U. Telegraph Co.	"	CLW 352/20	-
WRC-40	"	"	CLW 124/11.3	-
WRC-41	Home Tel. & Tel. Co.	"	CLW 489/15	-
WRC-9	Pacific Power & Light Co.	3-Sub. Power Cables	CLW 518/20 1507-24 (Will. R. Sub. Cable)-32	-40.1


+1.79 Columbia River Datum (at Steel Bridge)
 0.0 Mean Sea Level (USC & S, 1947)
 -1.58 City of Portland Datum

NOTE - DWG. REDUCED
 Scale at this print 1/2
 that of the original.

WILLAMETTE RIVER
 STREAMBED STATUS MAP


DATE: _____ SHEET: 6-A of _____
 ACCOMPANIED BY DWGS: _____ DRAWING NO. _____

NOTICE: IF THIS DOCUMENT IS LESS LEGIBLE THAN THIS NOTICE, IT IS DUE TO THE QUALITY OF THE ORIGINAL.

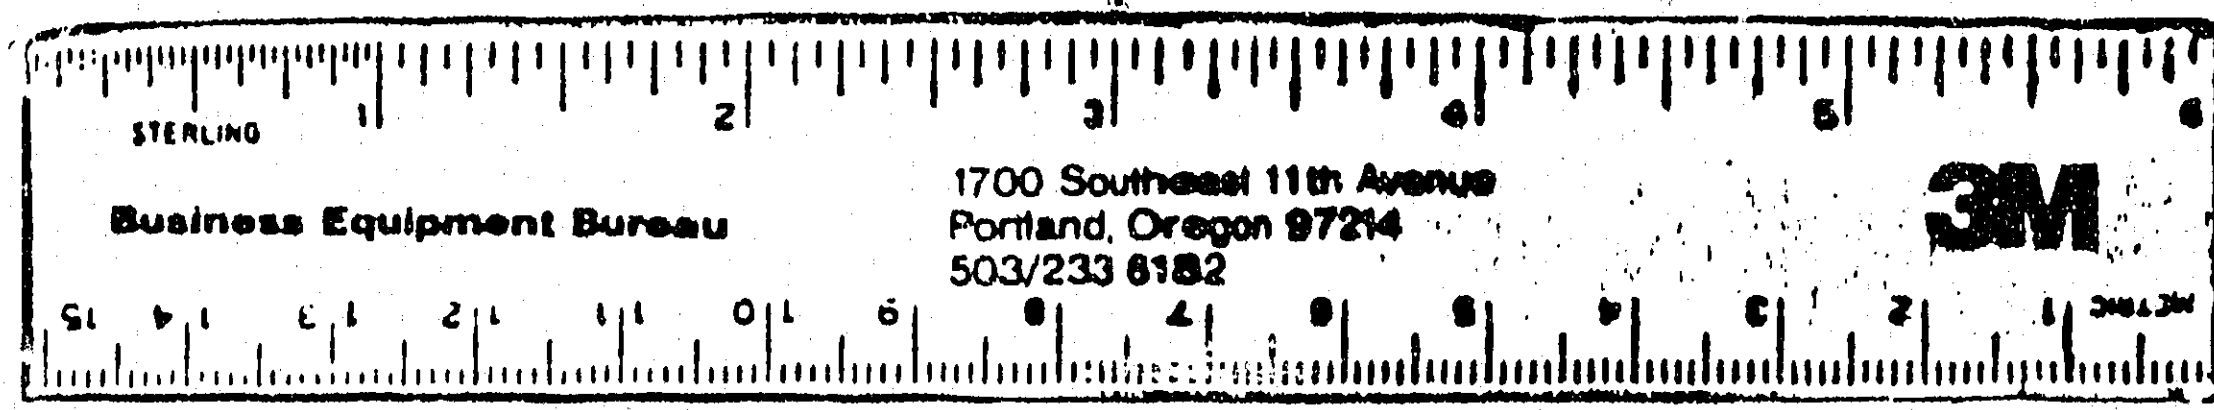

1700 Southeast 11th Avenue
 Portland, Oregon 97214
 503/233 8182



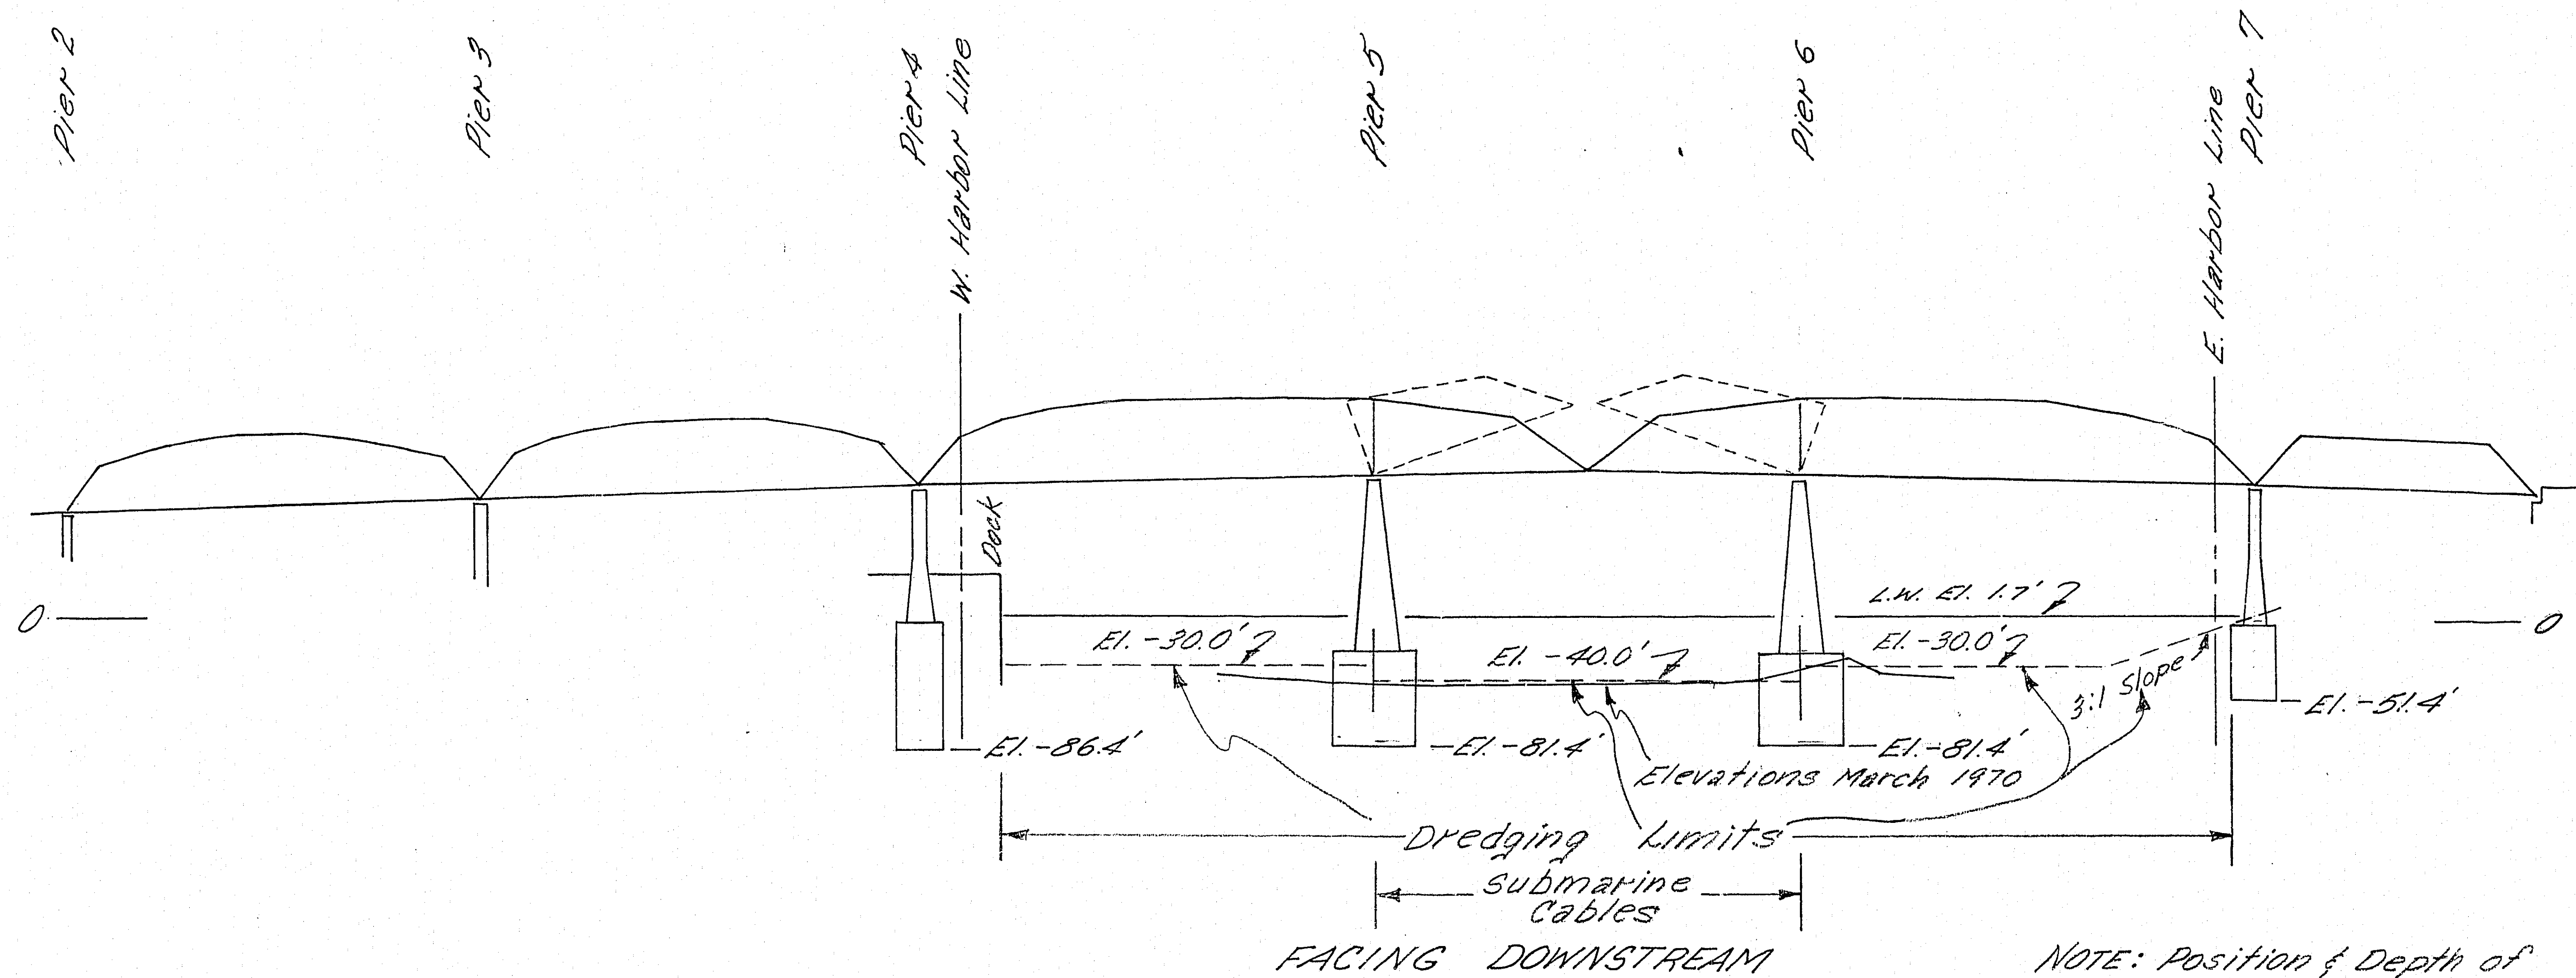

NOTE: Position & Depth of cables not precisely known. Elev. shown is superseded where applicable by requirements that cables are not to be disturbed.

A037/138

BROADWAY BRIDGE
scale: 1" = 100'

All Elevations M.S.L.
U.S.C. & G.S. (1947 Datum)

C

B

A

A

B

C

NOTICE: IF THIS DOCUMENT IS LESS LEGIBLE THAN THIS NOTICE, IT IS DUE TO THE QUALITY OF THE ORIGINAL.

