




Naito Streetscape Multnomah County Central Courthouse CGLRICCIGREENE Multnomah County Central Courthouse Multnomah County Central Courthouse




VIEW FROM WATERFRONT PARK

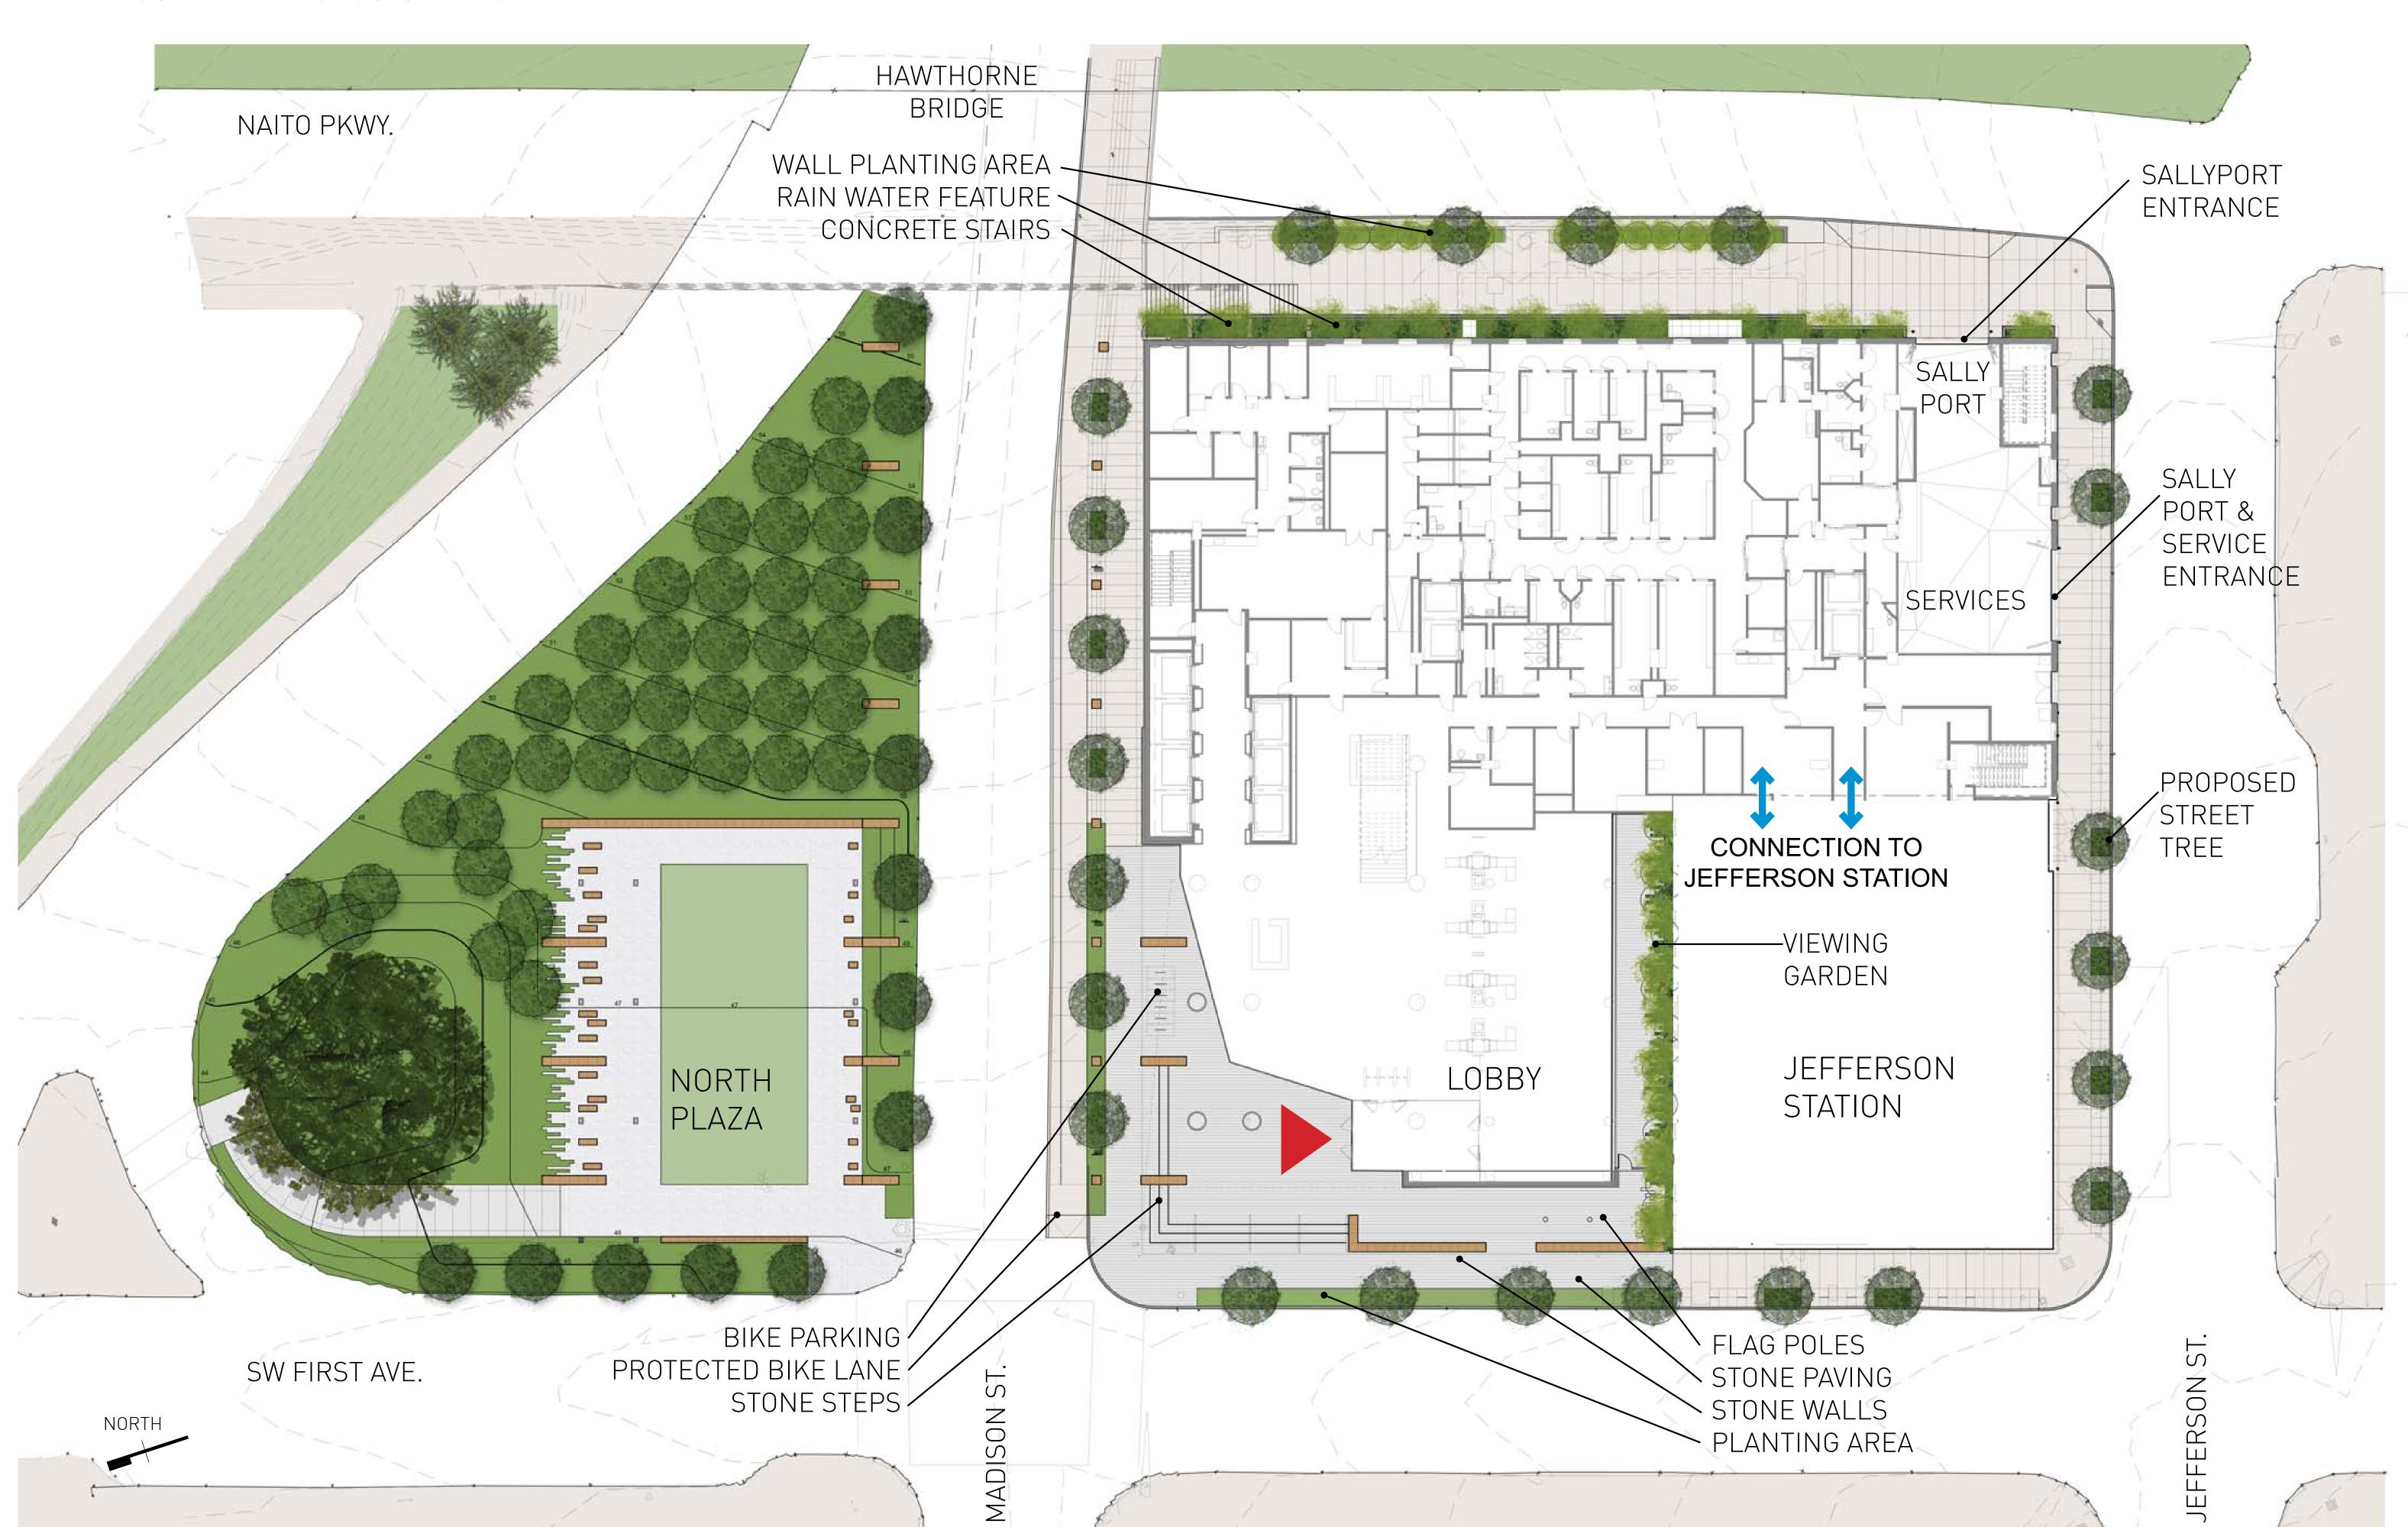

SITE MASTER PLAN INCLUDING POSSIBLE FUTURE PLAZA ON NORTH BLOCK

Site Features

- -Create a gateway to downtown.
- -Improve pedestrian access from Naito to Hawthorne Bridge.
- -Fully ADA compliant.
- -Enhance the bicycle/pedestrian experience.
- -Renovate and incorporate historic Jefferson Station.
- -Viewing garden visible from SW First Ave.
- -Master plan includes future civic plaza on north block.
- -Dynamic design for east face of building facing river.

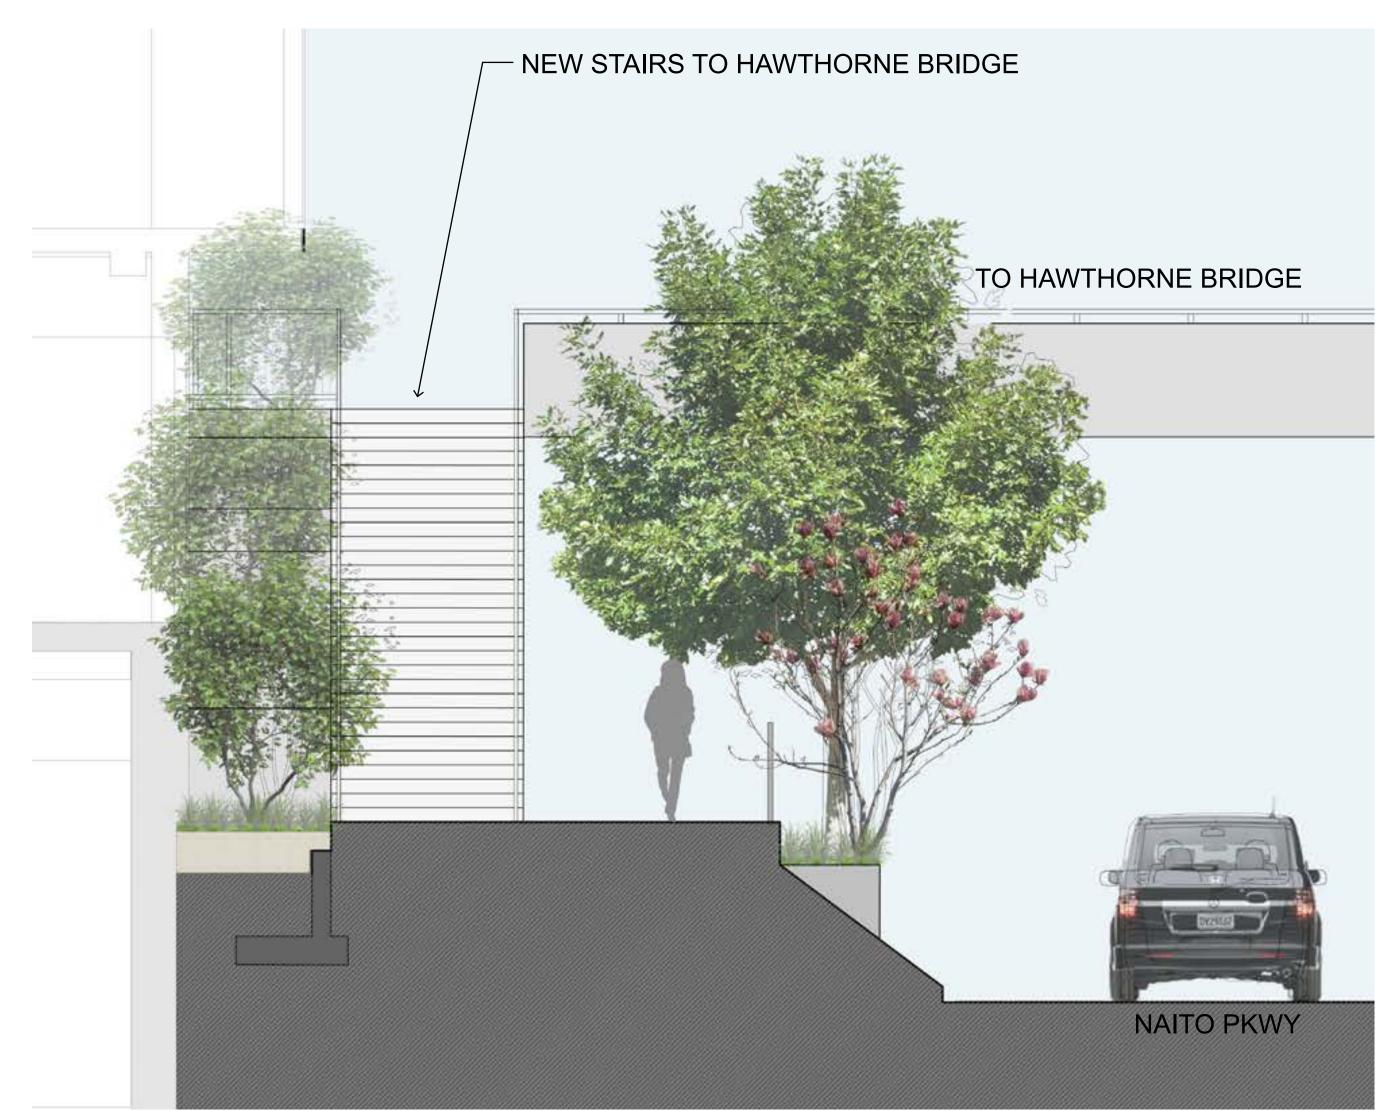

SECTION CUT THROUGH NAITO



ELEVATION FROM NAITO

NOTE: ALL DESIGN INFORMATION IS IN DRAFT FORM AND SUBJECT TO CHANGE