


Exhibit C

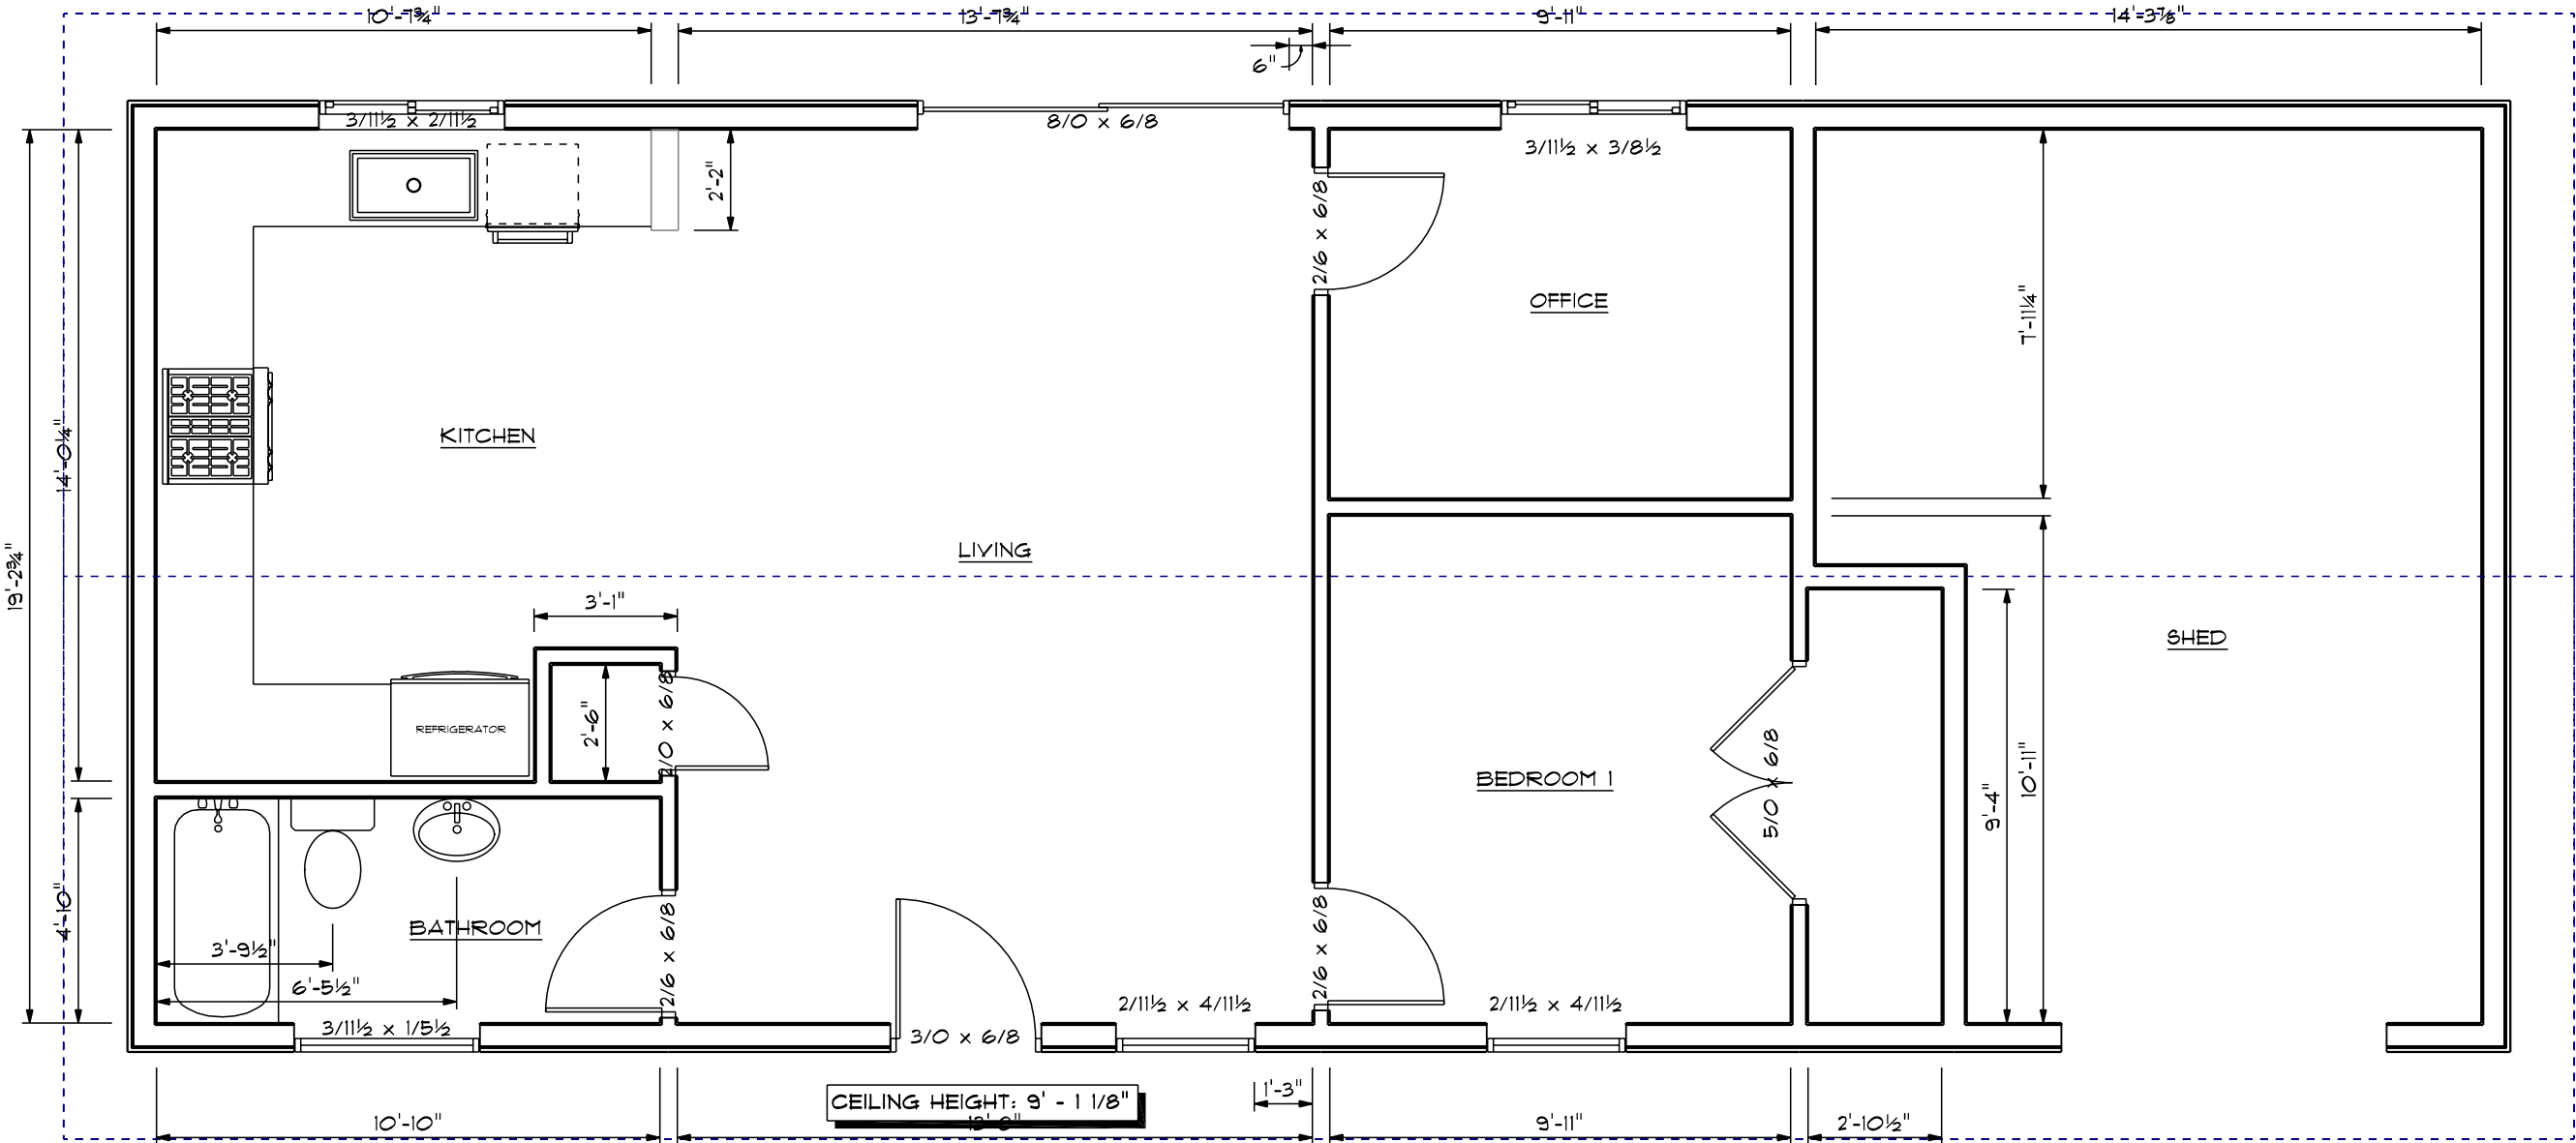

EXISTING STUDIO
SCALE: 1/4" = 1'-0"

EXISTING WALLS

4.5" 2x4 INT. DIMENSIONS: TO DRYWALL
6" 2x6 EXT. DIMENSIONS: TO FRAMING

NEW WALLS

3.5" 2x4 INT. DIMENSIONS: TO FRAMING
5.5" 2x6 EXT. DIMENSIONS: TO FRAMING

REMOVED WALLS

4.5" 2x4 INT. DIMENSIONS: TO DRYWALL
6" 2x6 EXT. DIMENSIONS: TO FRAMING


DATE: 8/29/2024
PAGE: 1
EXISTING STUDIO SHED

DAWSON EXISTING

VANESSA AND GRANT CASEY
1914 NW SAUVIE ISLAND RD
PORTLAND OR 97231
CLIENT PHONE #


mountainwood homes
11615 SW 66TH AVE
TIGARD, OR 97223
503.746.1338
MOUNTAINWOODHOMES.COM CCB# 184317 WA#MOUNT1918FW

DISCLAIMER
INDICATED BY MOUNTAINWOOD HOMES. THEY WERE DEVELOPED FOR MOUNTAINWOOD HOMES CLIENTS.
UNAUTHORIZED USE OR COPYING OF THESE PLANS OR THE DESIGN THEREOF, INFRINGES RIGHTS UNDER THE COPYRIGHT ACT.
IT IS THE SOLE RESPONSIBILITY OF THE CONTRACTOR/CONTRACTOR TO VERIFY ALL DIMENSIONS AND DETAILS PRIOR
TO STARTING ANY WORK AND WILL NOTIFY MOUNTAINWOOD HOMES OF ANY AND ALL DISCREPANCIES.

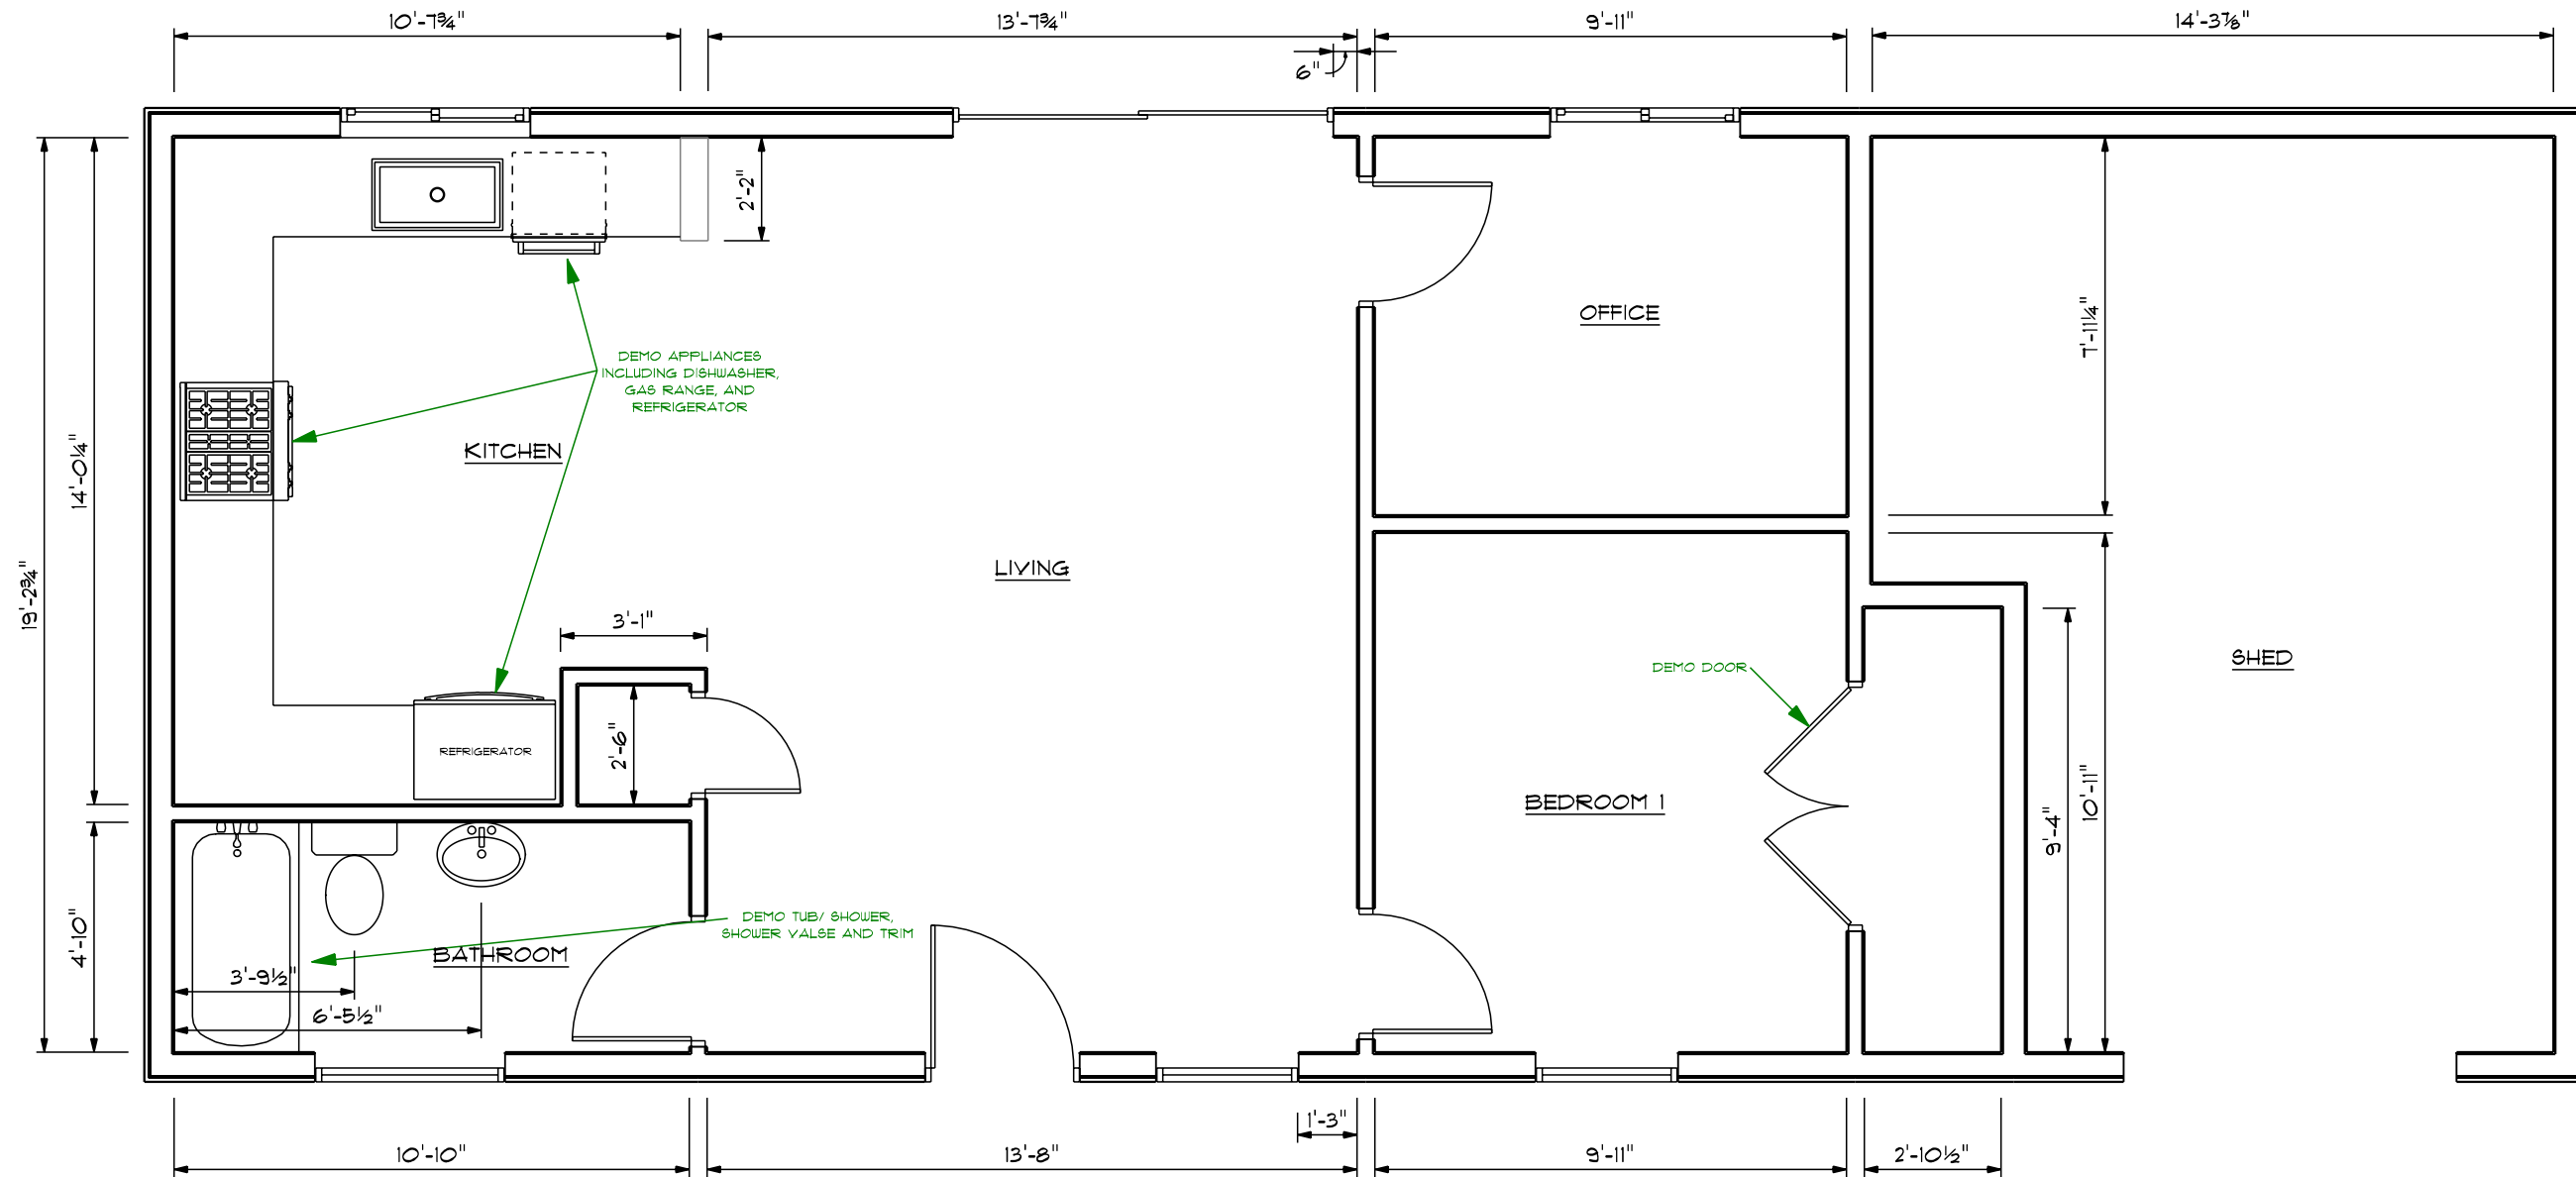


STUDIO DEMO PLAN
SCALE: 1/4" = 1'-0"

EXISTING WALLS

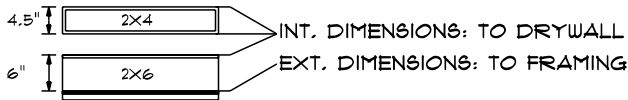

NEW WALLS

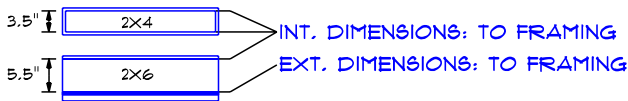

REMOVED WALLS



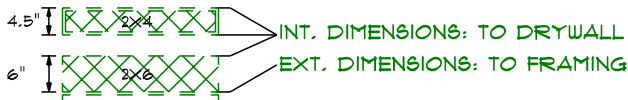


Exhibit D

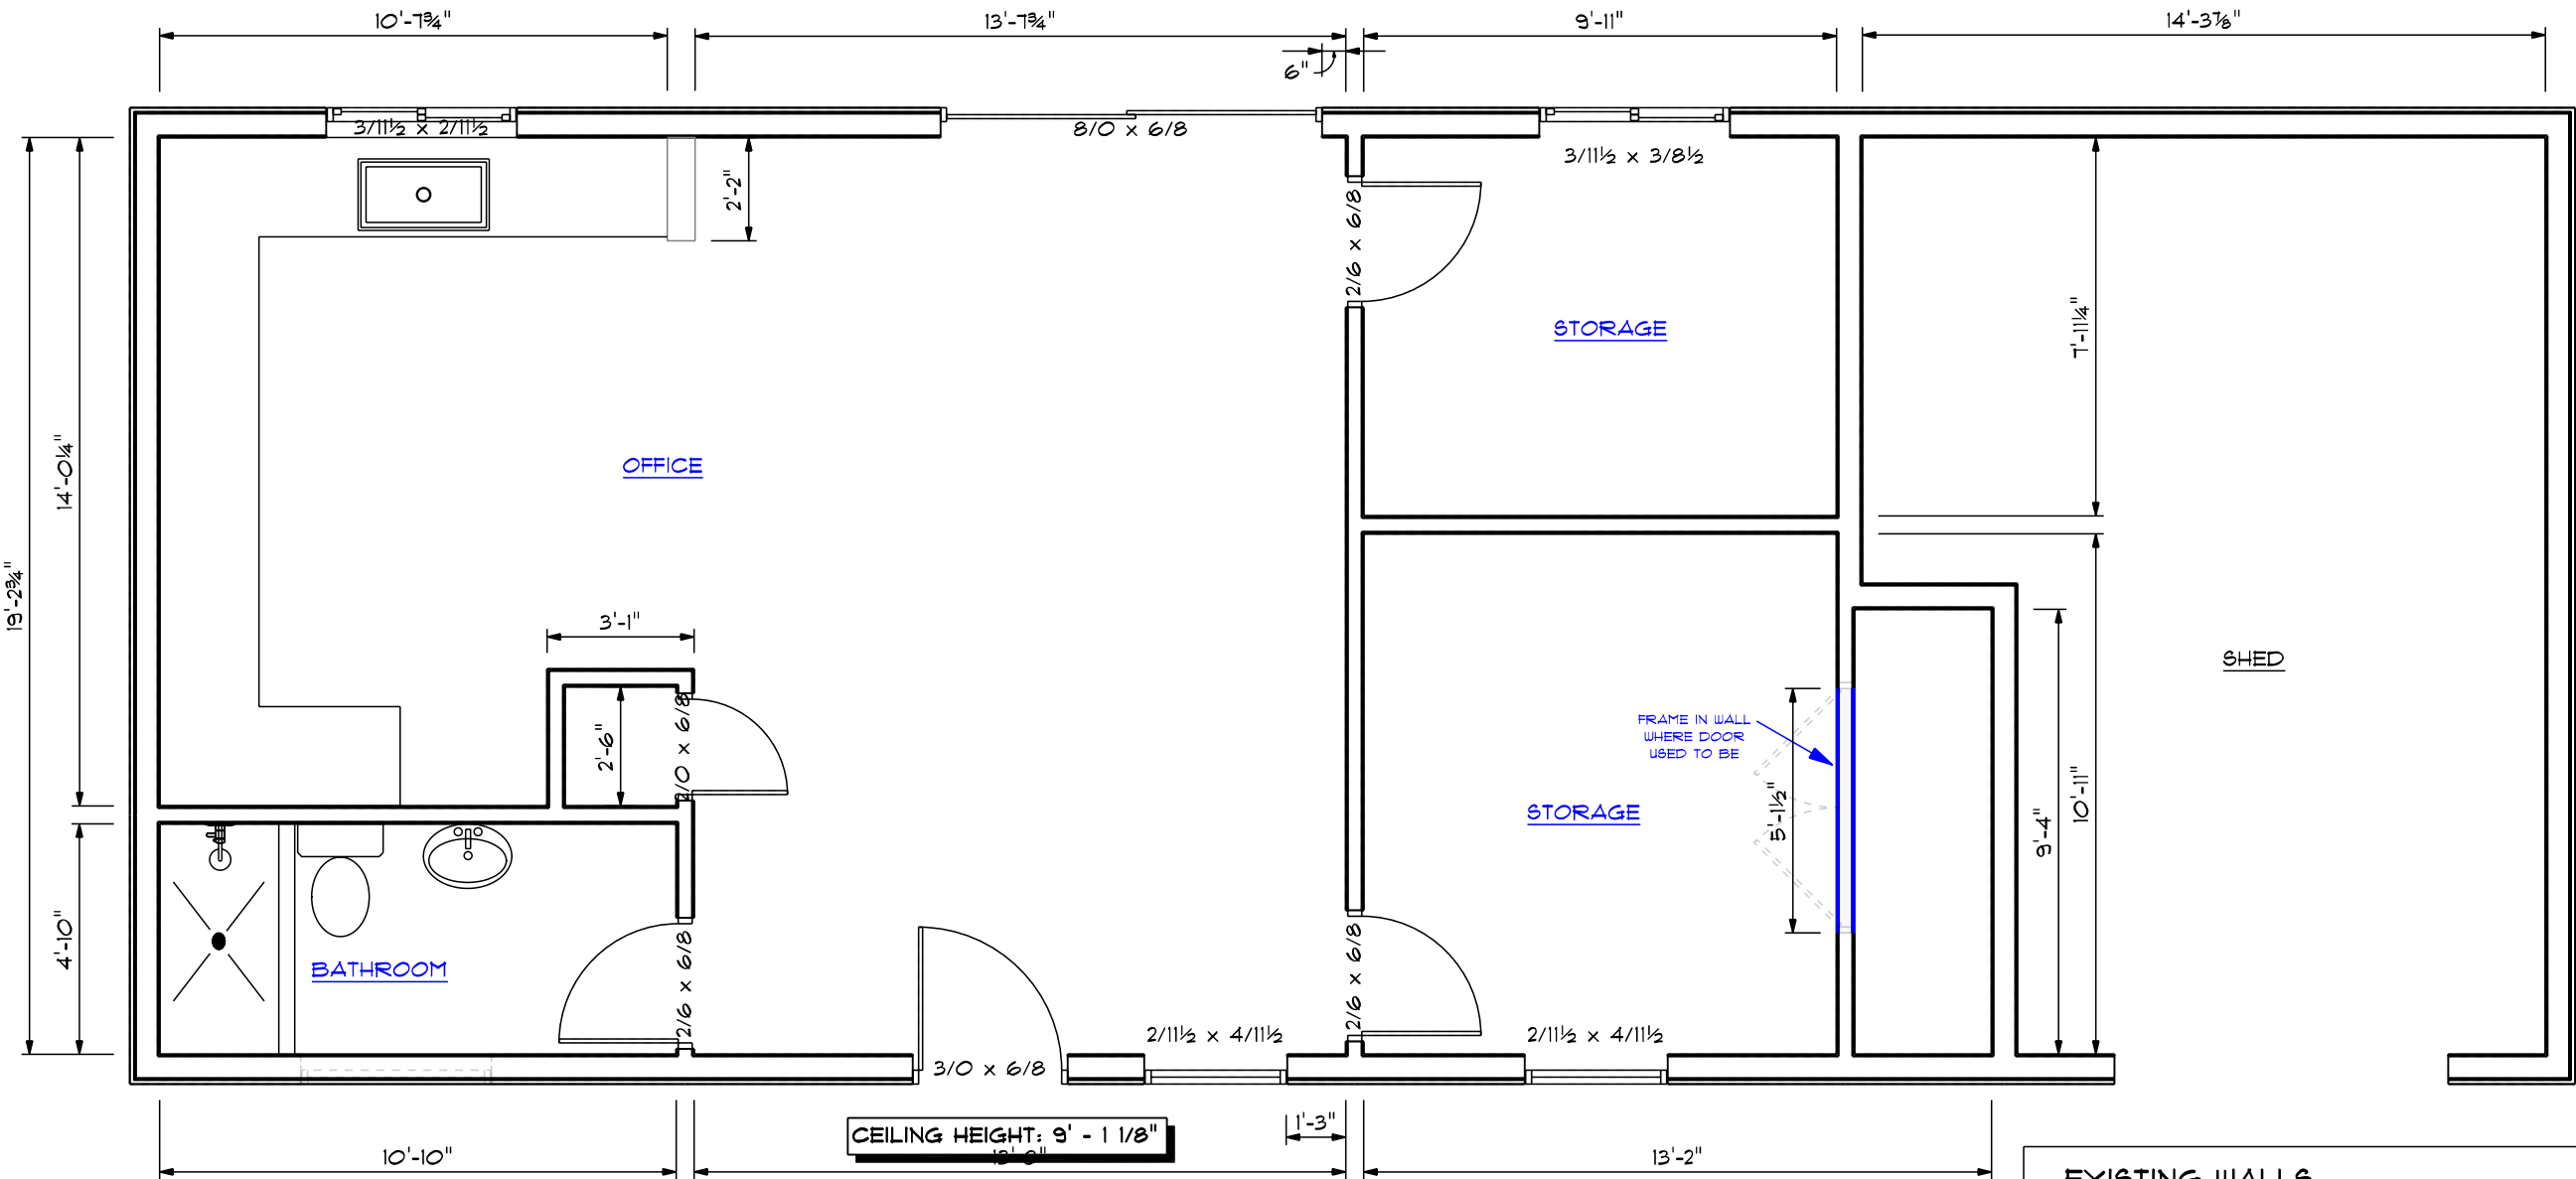


PROPOSED OFFICE
SCALE: 1/4" = 1'-0"


EXISTING WALLS

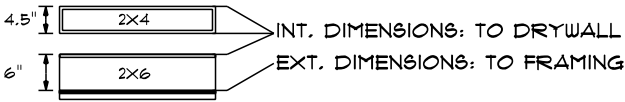

NEW WALLS

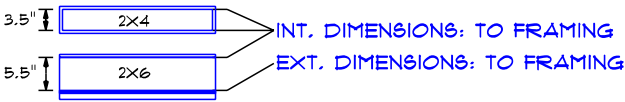

REMOVED WALLS

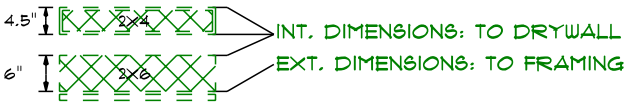



mountainwood homes

11615 SW 66TH AVE
TIGARD, OR 97223
503.746.1338
MOUNTAINWOODHOMES.COM CCB# 184317 WA*YOUNTH1918FW

DAWSON EXISTING

DRAWN BY:
VAN FRANCE 503.944.9294
ANNA WHEATON 360.649.6479

SCALE CORRECT @ 1/4" = 1'-0"

DATE:
8/29/2024
PAGE:3
PROPOSED OFFICE

VANESSA AND GRANT CASEY
19114 NW SAUVIE ISLAND RD
PORTLAND OR 97231
CLIENT PHONE #

DATE:
8/29/2024
PAGE:3
PROPOSED OFFICE

VANESSA AND GRANT CASEY
19114 NW SAUVIE ISLAND RD
PORTLAND OR 97231
CLIENT PHONE #