

SW 1/4, SE 1/4, SEC. 34 T. 1 N, R. 1 E., W.M.
SW 1/4, SEC. 35 T. 1 N, R. 1 E., W.M.

MULTNOMAH COUNTY
SURVEY RECORDS

DATE
FILED: _____

REGISTER NUMBER

NARRATIVE

THE PURPOSE OF THIS SURVEY IS TO COMPLETE A PRE- CONSTRUCTION RECORD OF SURVEY IN ACCORDANCE WITH OREGON REVISED STATUTE 209.155. THIS SURVEY DOCUMENTS THE POSITION OF CONTROL POINTS AND EXISTING SURVEY MONUMENTS PRIOR TO THE BURNSIDE BRIDGE PROJECT FOR MULTNOMAH COUNTY.

PROJECT CONTROL:

INITIAL PROJECT CONTROL WAS PROVIDED BY MULTNOMAH COUNTY BASED ON A PREVIOUS BURNSIDE BRIDGE PROJECT. THIS PREVIOUS PROJECT ESTABLISHED CONTROL ON WEST AND EAST SIDES OF THE BRIDGE AND ACROSS THE BRIDGE. THIS SURVEY UTILIZED PROVIDED COORDINATES AND EXPANDED THE CONTROL LIMITS ON THE WEST AND EAST SIDES. A TRAVERSE WAS RUN ON BOTH SIDES OF THE BRIDGE AND CLOSING INTO MULTNOMAH COUNTY PROVIDED CONTROL.

COORDINATES AND BASIS OF BEARING:

THE BEARINGS ARE BASED ON THE OREGON COORDINATE REFERENCE SYSTEM (OCRS) OREGON PORTLAND ZONE PROJECTION, NAD 83 (2011) EPOCH 2010, INTERNATIONAL FEET. THE OCRS COORDINATES ARE EQUAL OR CLOSE TO TRUE GROUND DISTANCES.

THE BASIS OF BEARINGS FOR THIS SURVEY IS NORTH 79° 11' 33" EAST, BETWEEN FOUND AND HELD MONUMENTS 100 AND 1072 (SEE MONUMENT TABLE ON SHEETS 11 & 12 FOR DETAILS).

THE STREET CENTERLINES WERE ESTABLISHED BY HOLDING FOUND MONUMENTS AND RECORD DATA FROM SURVEY REFERENCES AS DESCRIBED BELOW. PROPERTY LINES WERE PROTRACTED FROM RECORD DIMENSIONS AND ARE SHOWN FOR GRAPHICAL PURPOSES ONLY.

STREET CENTERLINE RESOLUTIONS WEST OF BURNSIDE BRIDGE:

WEST BURNSIDE STREET (NW FOURTH AVE. TO NW SECOND AVE.): HELD POINT 100 AT THE INTERSECTION OF BURNSIDE AND FOURTH AVE AND RECORD OFFSET OF 80.01' FROM POINT 1072 ALONG THE CENTERLINE OF 2ND AVE PER SN 64280.

WEST BURNSIDE STREET (NW SECOND AVE TO THE WEST HARBOR LINE OF WILLAMETTE RIVER): HELD A 55.00 FOOT OFFSET FROM A LINE BETWEEN POINTS 105 AND 106 AND EXTENDED LINE WESTERLY TO CENTERLINE OF SECOND AVE. AND EASTERLY TO WEST HARBOR LINE OF WILLAMETTE RIVER.

SOUTHWEST ANKENY STREET (NW 4TH AVE TO SW NAITO PARKWAY): HELD A 15.00 FOOT OFFSET FROM POINT NUMBER 400 AND 13.00 FOOT OFFSET FROM POINT NUMBER 1020.

NORTHWEST COUCH STREET (NW 4TH AVE TO WEST HARBOR LINE OF WILLAMETTE RIVER): HELD 25.00 FOOT OFFSET FROM A LINE BETWEEN POINT 1014 AND 1003 AND EXTENDED LINE TO WEST HARBOR LINE OF WILLAMETTE RIVER.

SOUTHWEST AND NORTHWEST THIRD AVE (SW ANKENY ST TO NW DAVIS STREET): HELD A LINE BETWEEN A 43.00 FOOT OFFSET FROM POINT 1020 AND 30.00 OFFSET FROM POINT 1009. THE LINE WAS EXTENDED TO DAVIS STREET AND ANKENY STREET.

SOUTHWEST AND NORTHWEST SECOND AVE (SW ANKENY ST TO NW DAVIS STREET): HELD A LINE BETWEEN A 30.00 FOOT OFFSET FROM POINT 1087 AND 23.00 OFFSET FROM POINT 1091.

SOUTHWEST AND NORTHWEST FIRST AVE (SW ANKENY ST. TO NW DAVIS STREET): HELD A LINE BETWEEN A 30.00 FOOT OFFSET FROM POINT 1006 AND 34.00 OFFSET FROM POINT 402.

SOUTHWEST NAITO PARKWAY (SW ANKENY ST. TO NW DAVIS STREET): HELD A LINE BETWEEN A 30.00 FOOT OFFSET FROM POINT 400 AND A 25.00 FOOT OFFSET FROM POINT 1001. (SW ANKENY ST. TO SW ASH STREET) HELD RECORD ANGLE FROM CS 67116.

REFERENCES

MULTNOMAH COUNTY
SURVEY NUMBERS (SN)

- (1) Y 5/12
- (2) 11533
- (3) 29050
- (4) 48055
- (5) 48525
- (6) 51582
- (7) 56593
- (8) 56866
- (9) 60821
- (10) 61665
- (11) 62876
- (12) 63269
- (13) 63473
- (14) 63652
- (15) 64280
- (16) 64533
- (17) 65416
- (18) 66085
- (19) 66292
- (20) 67116

MULTNOMAH COUNTY PLATS:
COUCH'S ADDITION TO PORTLAND
CENTRAL BLOCK
CITY OF PORTLAND
EAST PORTLAND

OTHER RECORDS DOCUMENT:
DOC. NO. 2017-028946, MCDR

ODOT ROW DRAWING 8B-11-03

BOOK 1581 PAGE 1265
MULTNOMAH COUNTY BRIDGE EASEMENT BOOK

NARRATIVE CONTINUED

STREET CENTERLINE RESOLUTIONS EAST OF BURNSIDE BRIDGE:

NORTHEAST SECOND AVE (NE DAVIS STREET TO VACATED NE COUCH ST): HELD 30.00 OFFSET FROM POINT 2077 AND 1272. (VACATED NE COUCH ST TO SE ASH ST): HELD A 30.00 OFFSET FROM POINT 1272 AND A 25.00 OFFSET FROM POINT 2121.

NORTHEAST AND SOUTHEAST FIRST STREET (NE DAVIS STREET TO SE ASH ST): HELD PLAT RECORD OFFSET OF 260.00 FEET PARALLEL WITH SECOND AVE.

NORTHEAST THIRD AVE (NE DAVIS STREET TO NORTH R/W E BURNSIDE ST): HELD A 25.00 FOOT OFFSET FROM A LINE BETWEEN POINT 2122 AND 618. (NORTH R/W E BURNSIDE ST TO ASH ST): HELD A 25.00 OFFSET FROM POINT 618 AND A DISTANCE OF 210.00 FEET FROM POINT 2121.

SOUTHEAST MARTIN LUTHER KING JR BLVD (NE DAVIS STREET TO SE ASH ST): HELD A LINE BETWEEN A 50.00 OFFSET FROM POINT 2082 AND 45.00 OFFSET FROM POINT 2201.

SOUTHEAST GRAND AVE (NE DAVIS STREET TO SE ASH ST) HELD A LINE BETWEEN A 40.00 OFFSET FROM POINT 1287 AND 35.00 OFFSET FROM POINT 2052.

SOUTHEAST ANKENY ST (SE SECOND AVE TO SE GRAND AVE) HELD POINT 2121 AND RECORD DISTANCE OF 235.00 FEET PER Y 5/12 AND A DISTANCE OF 260.00 FEET FROM THE CENTERLINE OF E. BURNSIDE ST.


EAST BURNSIDE ST (SECOND AVE TO GRAND AVE): HELD A LINE BETWEEN RECORD OFFSET OF 48.84 FEET FROM POINT 107 AND 42.02 FEET FROM POINT 604 PER SN 61665.

WILLAMETTE RIVER HARBOR LINES:

THE HARBOR LINES WERE ESTABLISHED BY TRANSLATING THE OREGON NORTH STATE PLANE RECORD COORDINATES FROM U.S. ARMY CORPS OF ENGINEER MAP RECORDED AS Y5/12 MULTNOMAH COUNTY SURVEYORS RECORDS. THE COORDINATES WERE CONVERTED TO OREGON COORDINATE REFERENCE SYSTEM (OCRS) PORTLAND ZONE.


BURNSIDE BRIDGE: ESTABLISHED BY HOLDING THE CENTERLINE OF THE EXISTING BRIDGE PER DOCUMENT 2017-028946.

PACIFIC HIGHWAY (I-5): THE CENTERLINE OF PACIFIC HIGHWAY WAS ESTABLISHED BY HOLDING RECORD DIMENSIONS FROM ODOT RIGHT OF WAY DRAWING 8B-11-03 AND THE EXISTING I-5 TRAVELED CENTERLINE.

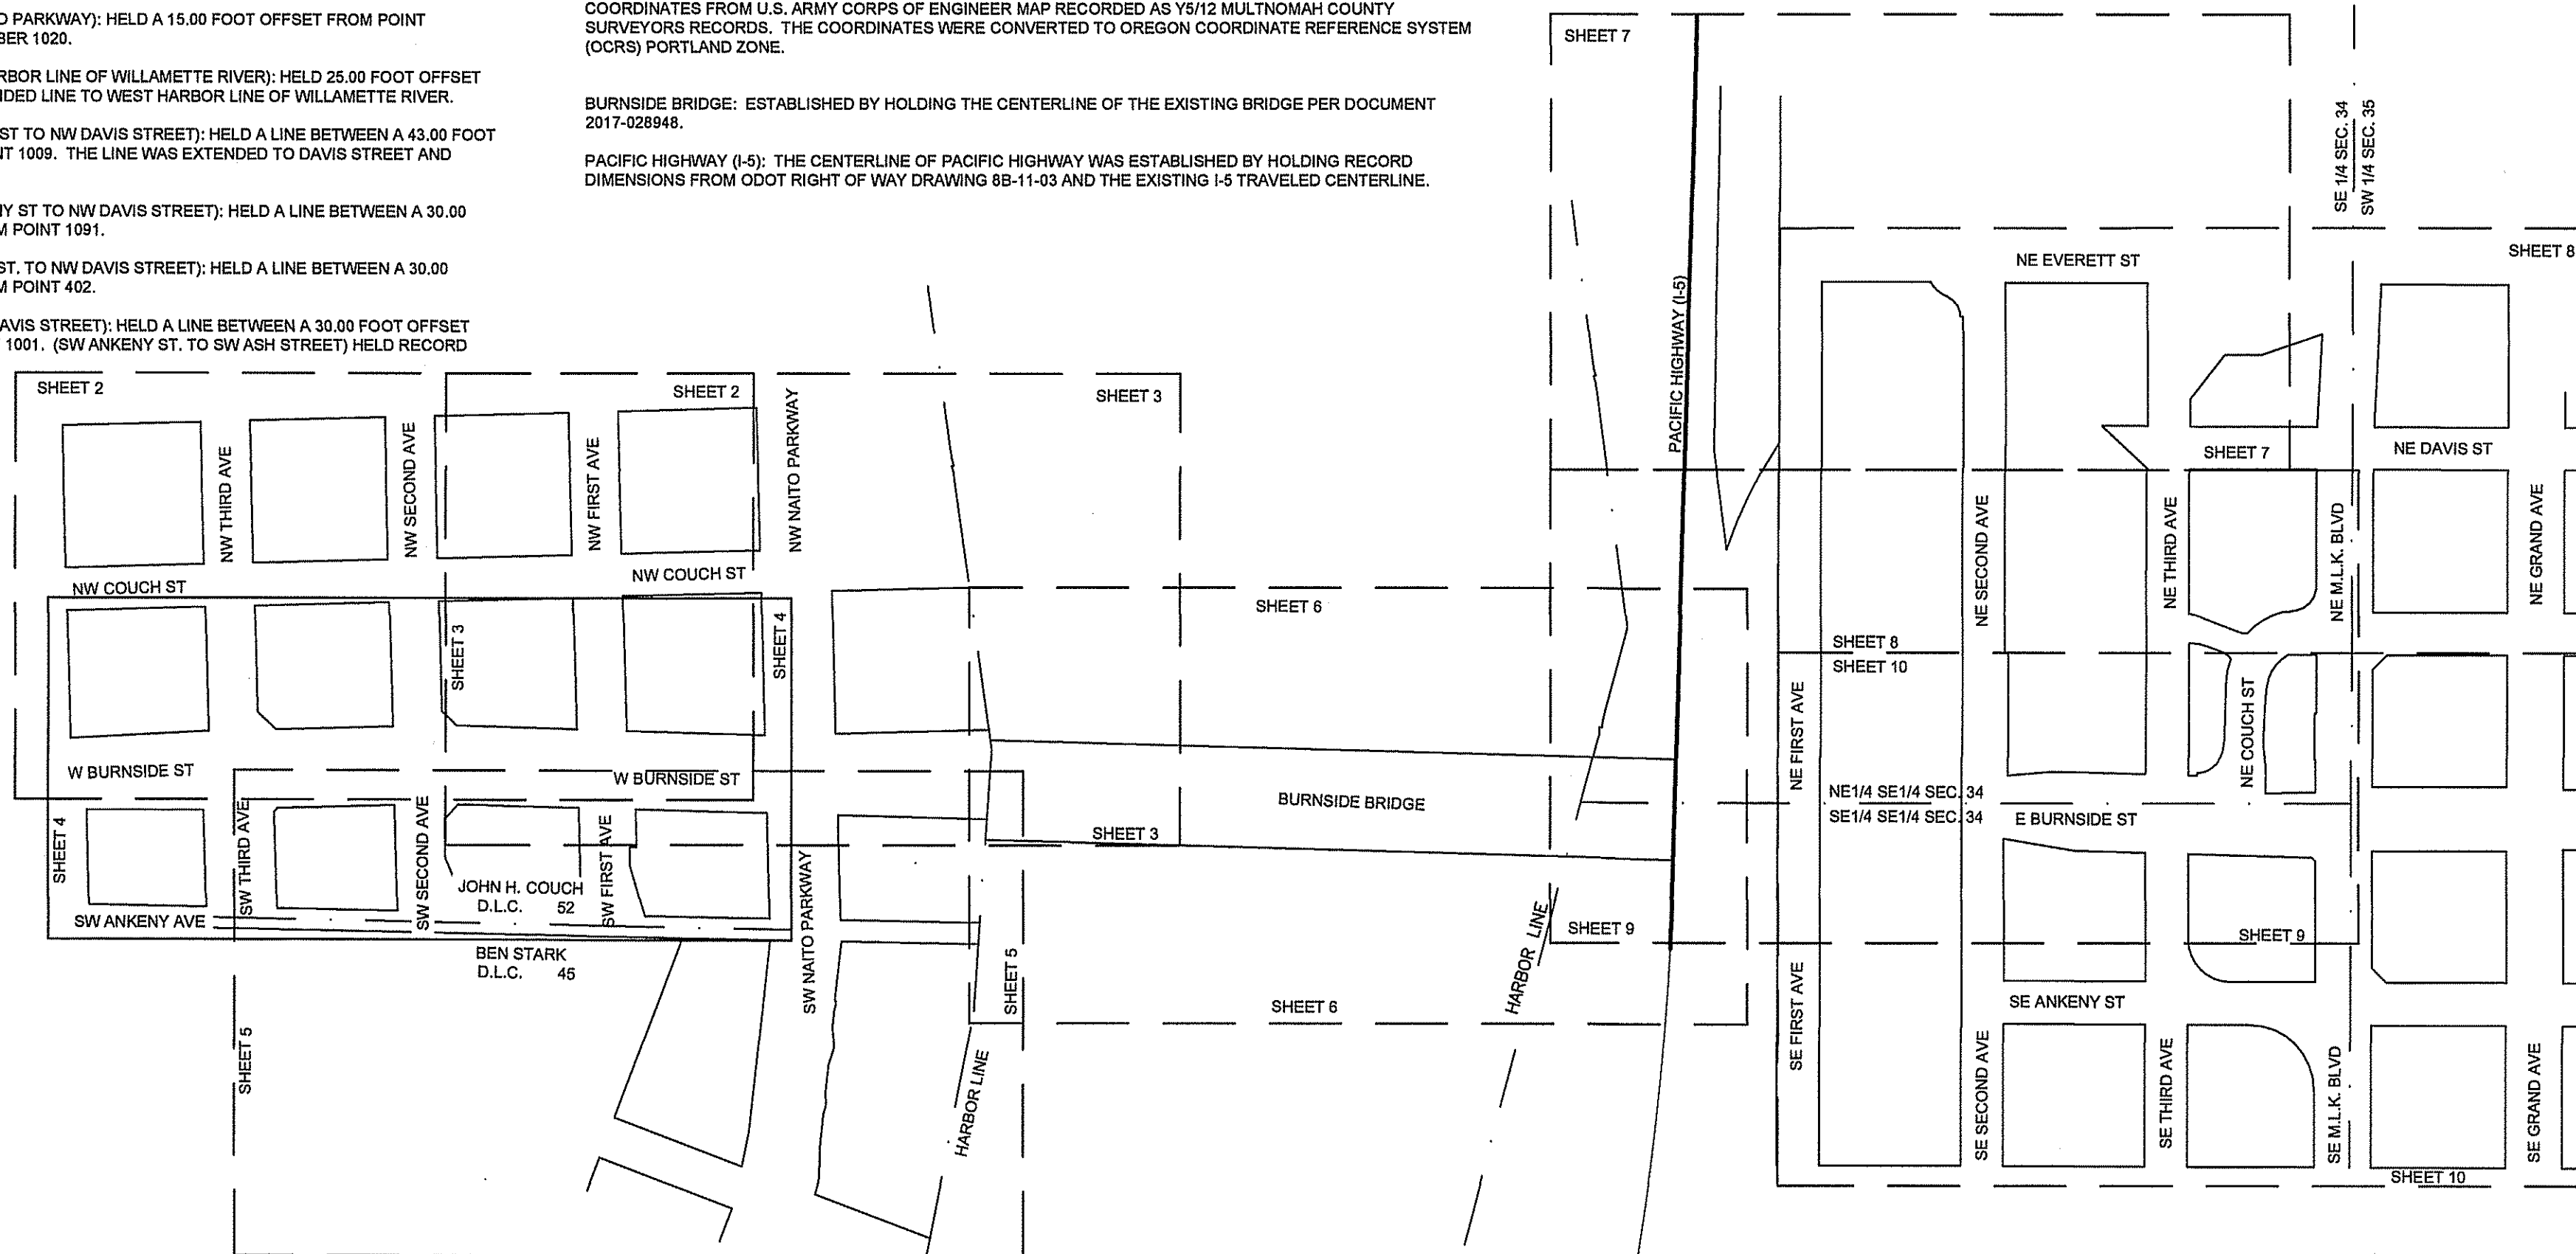

REGISTERED
PROFESSIONAL
LAND SURVEYOR

JESSE M. WHITE
JULY 10, 2018
92118
RENEW: 6/30/2024

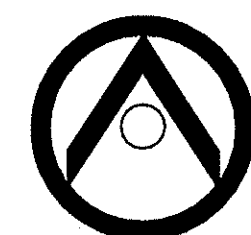

1 ALLIANCE
GEOMATICS
SURVEYING & MAPPING


9755 SW Commerce Circle, Ste B-4
Wilsonville, Oregon 97070

Ph: (503) 278-5000

PRE CONSTRUCTION SURVEY
CITY OF PORTLAND, MULTNOMAH COUNTY, OR
BURNSIDE BRIDGE PROJECT

SURVEY BY:	Jesse White, PLS	DATE:	10-10-2023	SHEET SHT 1 OF SHT 12 SHEETS
DRAWN BY:	Robert Winter	1AG JOB:	HDRE_21-080	
CHECKED BY:	Jason Nakamura, PLS			

23-4913 2ND SUBMITTAL

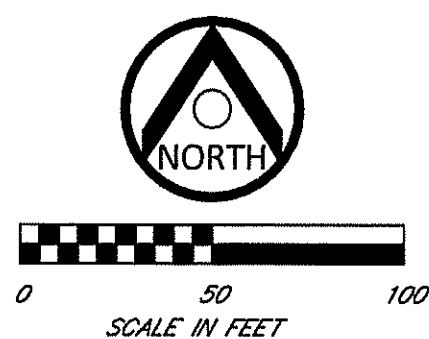


SW 1/4, SE 1/4, SEC. 34 T. 1 N, R. 1 E., W.M.

MULTNOMAH COUNTY
SURVEY RECORDS

DATE
FILED: _____

REGISTER NUMBER

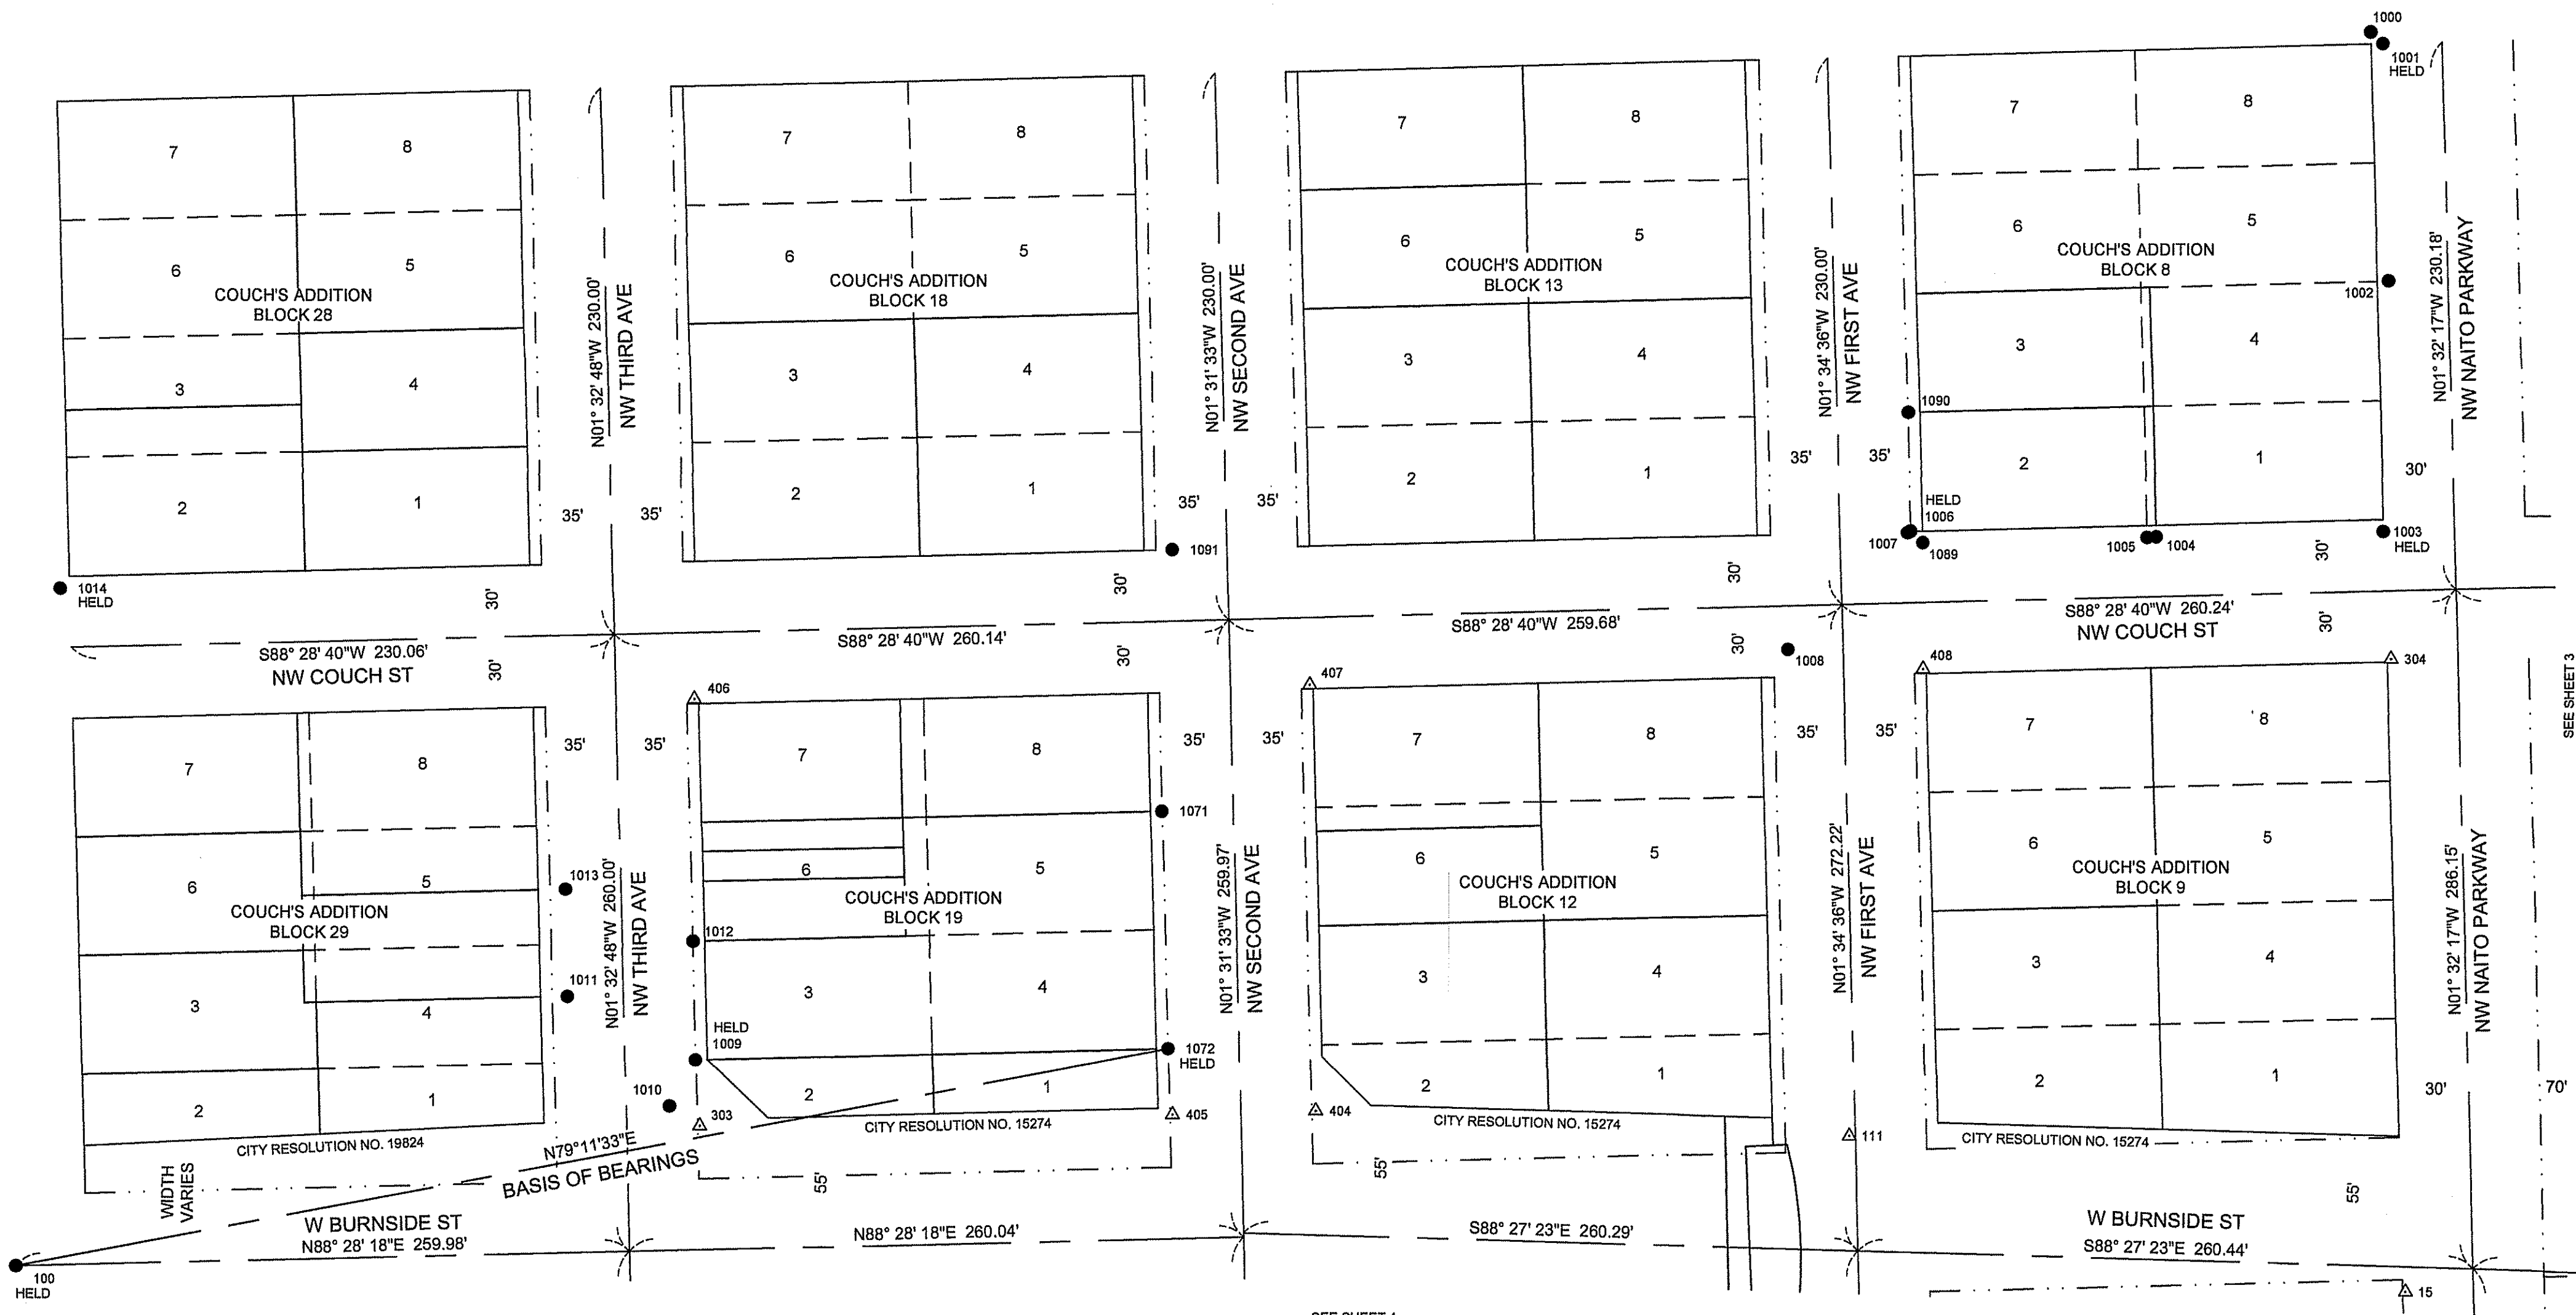

LEGEND

- FOUND MONUMENT, AS NOTED ON SHEET 12
- △ CONTROL POINT, AS NOTED ON SHEET 11
- PLAT LOT LINES
- PROPERTY LINES
- HISTORIC BLOCK LINES
- YPC YELLOW PLASTIC CAP
- SN SURVEY NUMBER
- MCSR MULTNOMAH COUNTY SURVEY RECORDS
- MCDR MULTNOMAH COUNTY DEED RECORDS

REGISTERED
PROFESSIONAL
LAND SURVEYOR

OREGON
JULY 10, 2018
JESSE M. WHITE
92118
RENEWS: 6/30/2024



1 ALLIANCE
GEOMATICS
SURVEYING & MAPPING

9755 SW Commerce Circle, Ste B-4
Wilsonville, Oregon 97070

Ph: (503) 278-5000

PRE CONSTRUCTION SURVEY

CITY OF PORTLAND, MULTNOMAH COUNTY, OR
BURNSIDE BRIDGE PROJECT

SURVEY BY:	Jesse White, PLS	DATE:	10-10-2023	SHEET SHT 2 OF SHT 12 SHEETS
DRAWN BY:	Robert Winter	1AG JOB:	HDRE_21-080	
CHECKED BY:	Jason Nakamura, PLS			

23-4913 2ND SUBMITTAL




SW 1/4, SE 1/4, SEC. 34 T. 1 N, R. 1 E., W.M.

MULTNOMAH COUNTY
SURVEY RECORDS

DATE
FILED: _____

REGISTER NUMBER _____

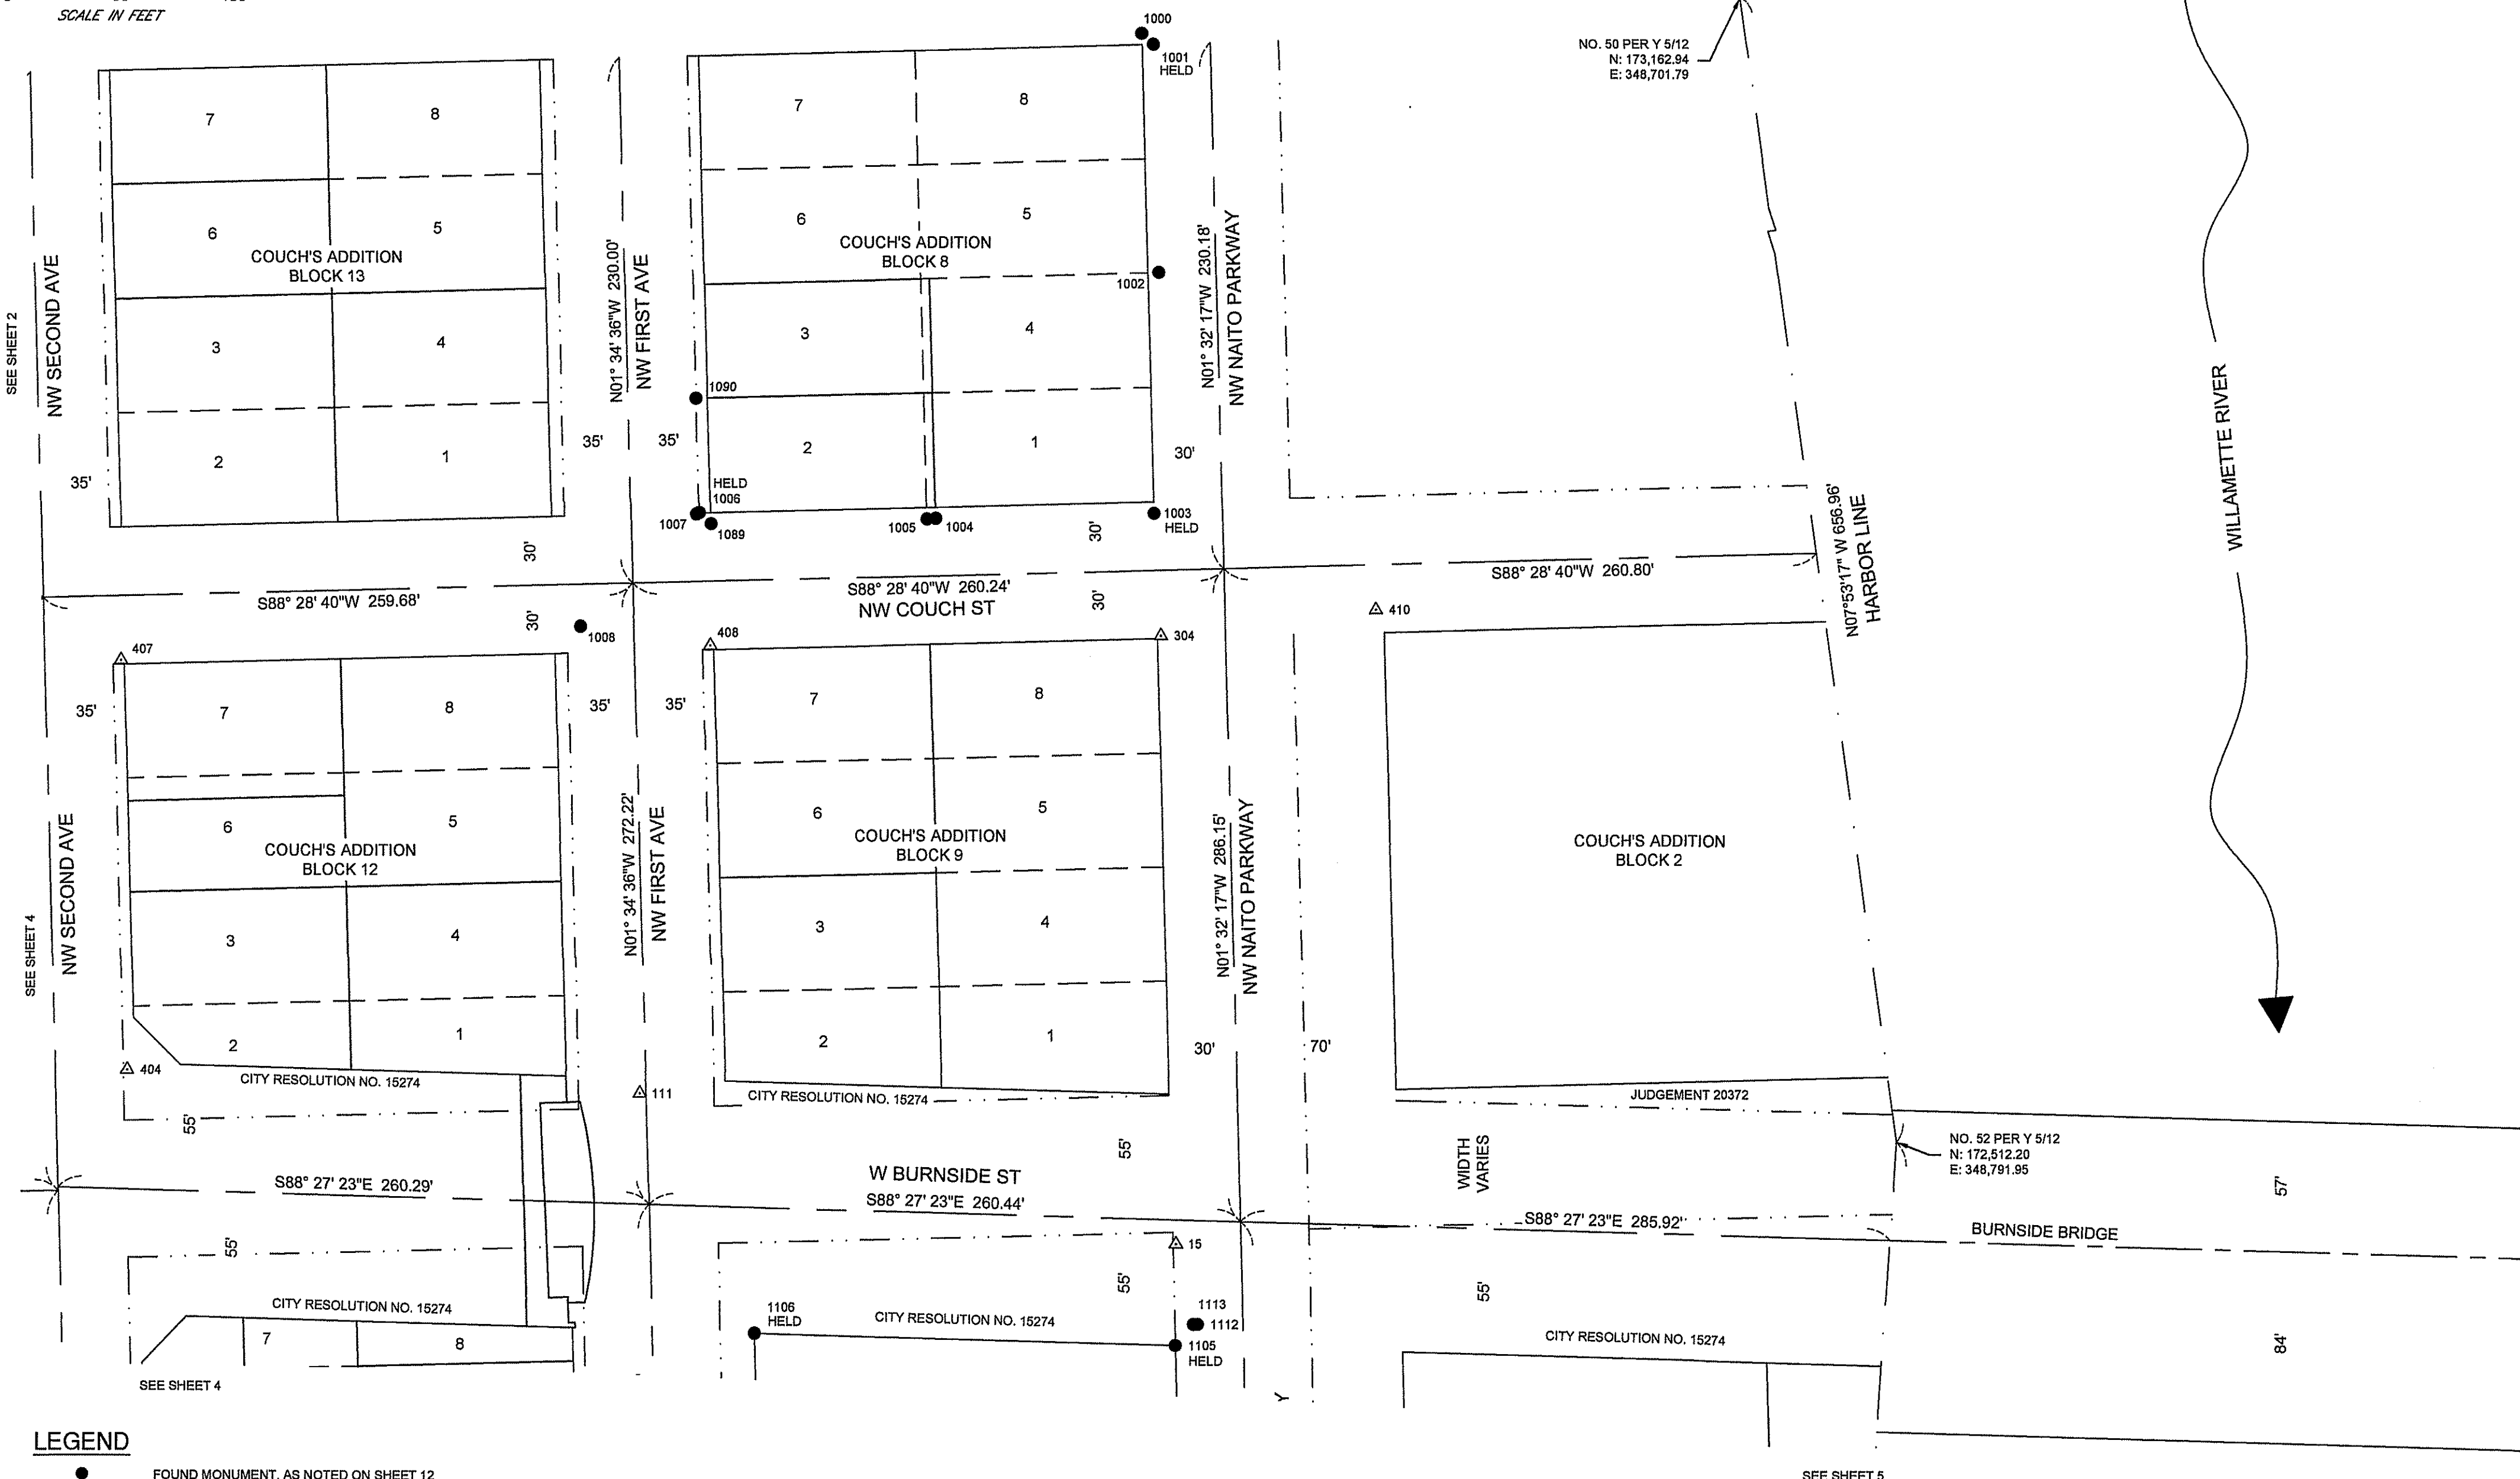

LEGEND

- FOUND MONUMENT, AS NOTED ON SHEET 12
- △ CONTROL POINT, AS NOTED ON SHEET 11
- PLAT LOT LINES
- PROPERTY LINES
- - - HISTORIC BLOCK LINES
- YPC YELLOW PLASTIC CAP
- SN SURVEY NUMBER
- MCSR MULTNOMAH COUNTY SURVEY RECORDS
- MCDR MULTNOMAH COUNTY DEED RECORDS

REGISTERED
PROFESSIONAL
LAND SURVEYOR
Jesse M. White
OREGON
JULY 10, 2018
JESSE M. WHITE
92118
RENEW: 6/30/2024




1 ALLIANCE
GEOMATICS
SURVEYING & MAPPING

9755 SW Commerce Circle, Ste B-4
Wilsonville, Oregon 97070
Ph: (503) 278-5000

PRE CONSTRUCTION SURVEY
CITY OF PORTLAND, MULTNOMAH COUNTY, OR
BURNSIDE BRIDGE PROJECT

SURVEY BY:	Jesse White, PLS	DATE:	10-10-2023	SHEET SHT 3 OF SHT 12 SHEETS
DRAWN BY:	Robert Winter	1AG JOB:	HDRE_21-080	
CHECKED BY:	Jason Nakamura, PLS			

23-4913 2ND SUBMITTAL

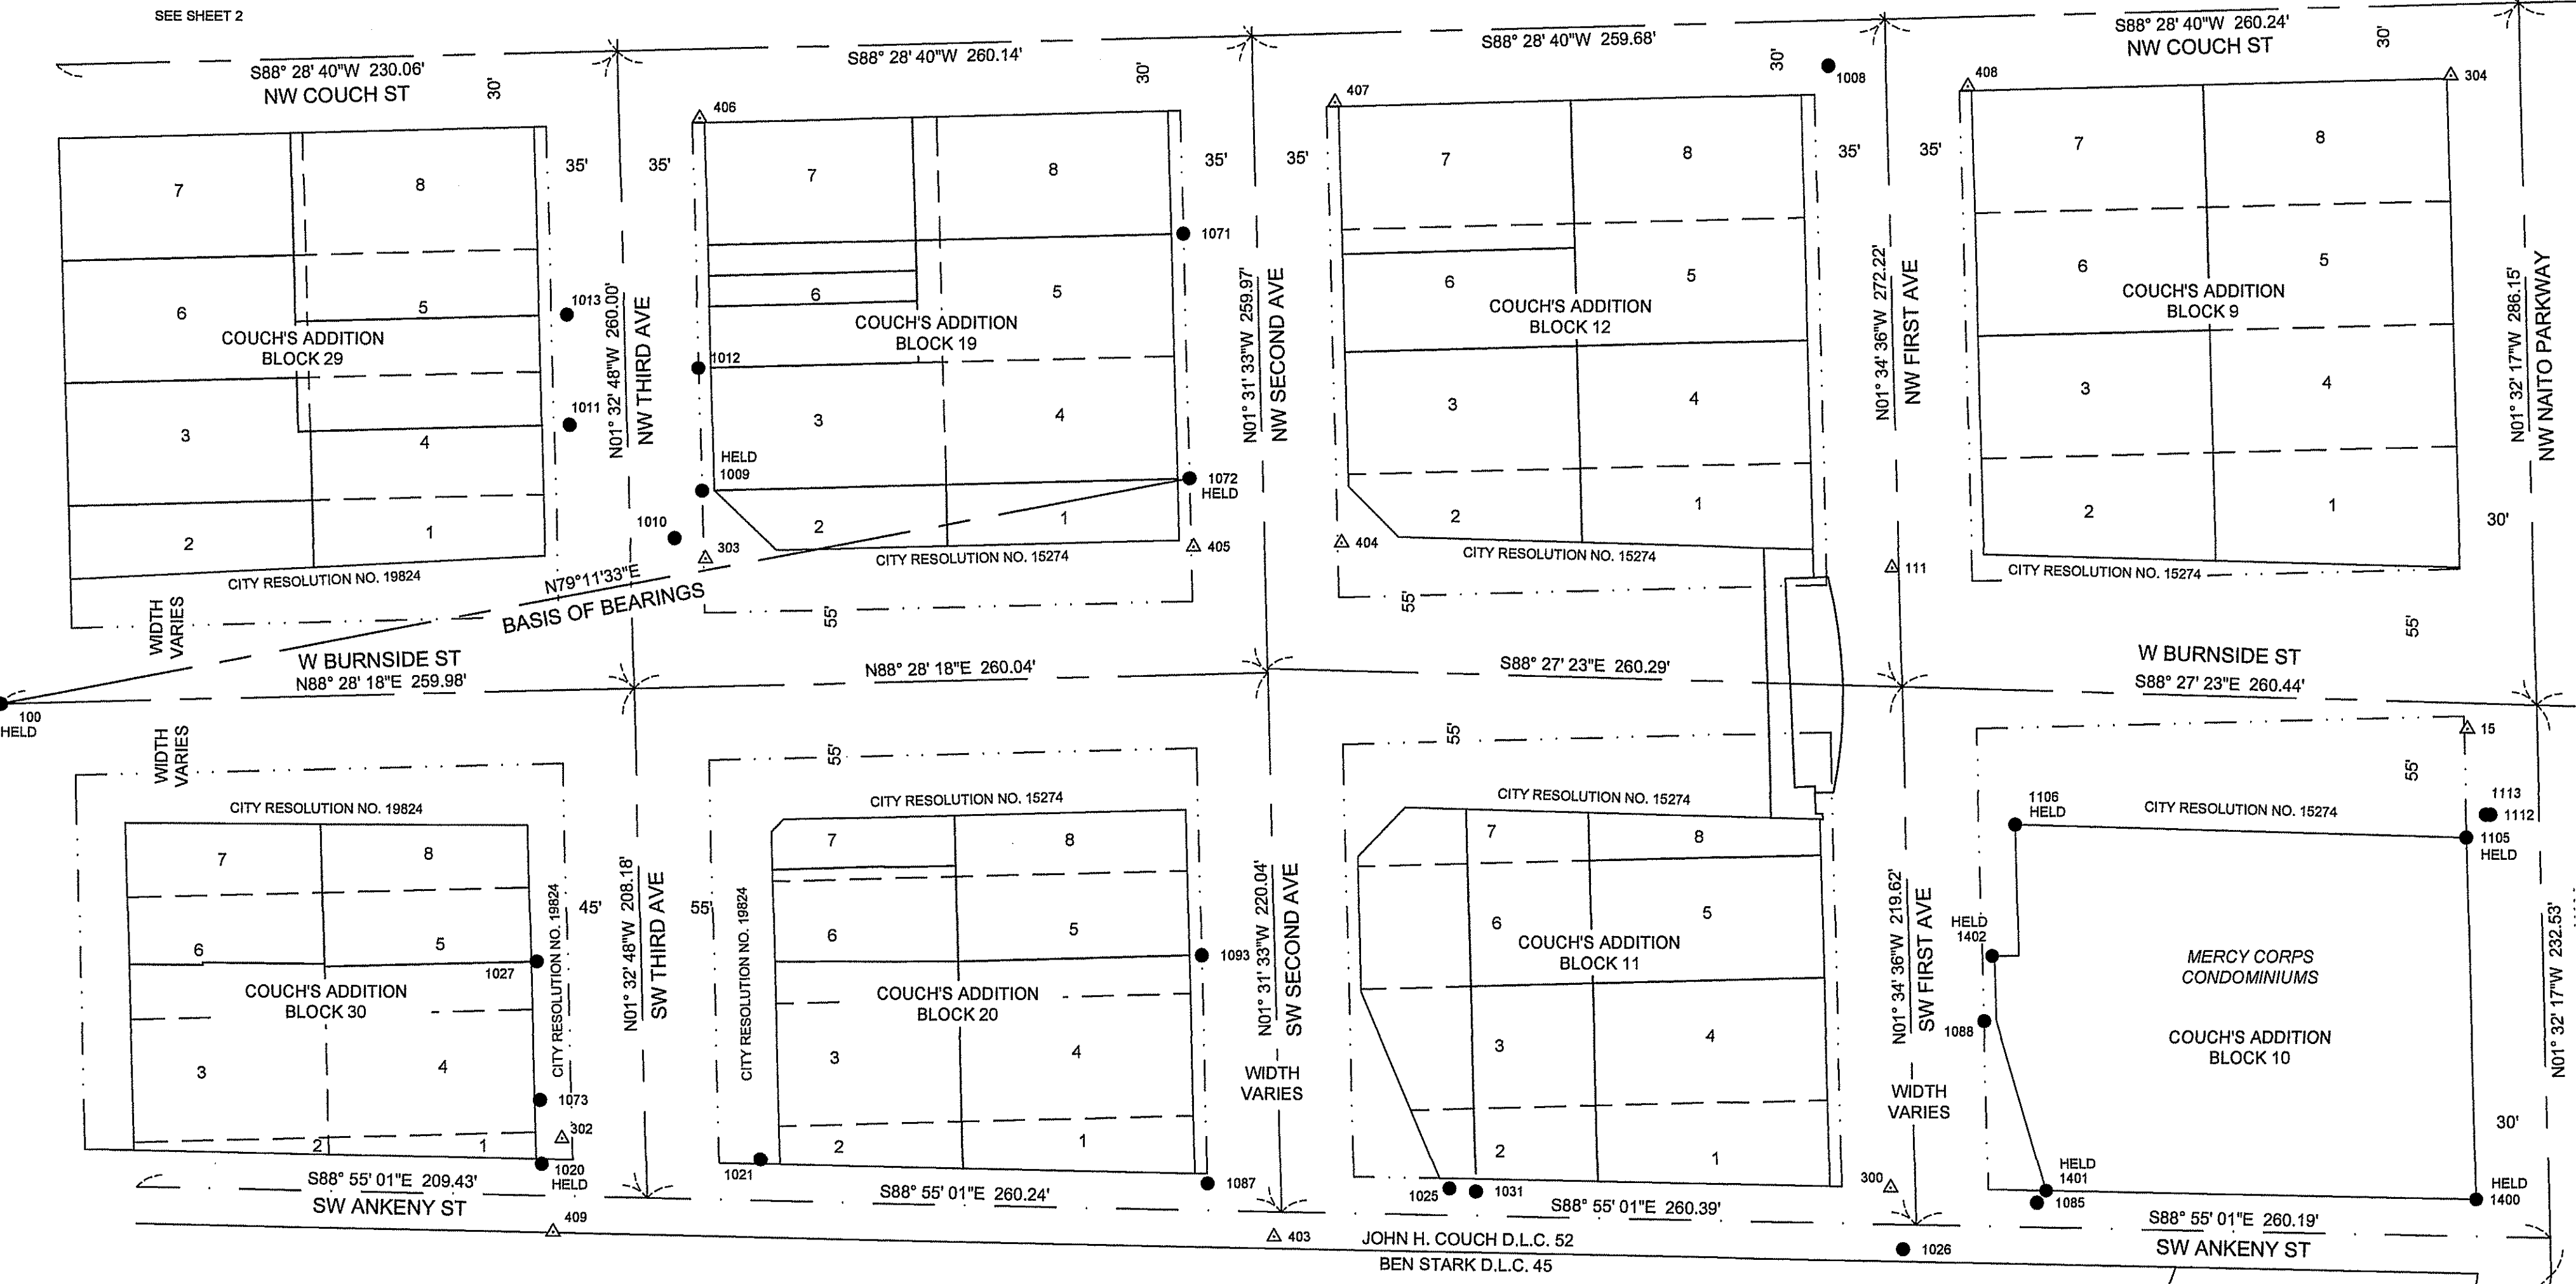

LEGEND

- FOUND MONUMENT, AS NOTED ON SHEET 12
- △ CONTROL POINT, AS NOTED ON SHEET 11
- PLAT LOT LINES
- PROPERTY LINES
- - - HISTORIC BLOCK LINES
- YPC YELLOW PLASTIC CAP
- SN SURVEY NUMBER
- MCSR MULTNOMAH COUNTY SURVEY RECORDS
- MCDR MULTNOMAH COUNTY DEED RECORDS

REGISTERED
PROFESSIONAL
LAND SURVEYOR

Jesse M. White

OREGON
JULY 10, 2018
JESSE M. WHITE
92118
RENEW: 6/30/2024



1 ALLIANCE
GEOMATICS
SURVEYING & MAPPING

9755 SW Commerce Circle, Ste B-4
Wilsonville, Oregon 97070

Ph: (503) 278-5000

PRE CONSTRUCTION SURVEY
CITY OF PORTLAND, MULTNOMAH COUNTY, OR
BURNSIDE BRIDGE PROJECT

SURVEY BY:	Jesse White, PLS	DATE:	10-10-2023
DRAWN BY:	Robert Winter	1AG JOB:	HDRE_21-080
CHECKED BY:	Jason Nakamura, PLS		

SHEET
SHT 4
OF
SHT 12
SHEETS

23-4913 2nd SUBMITTAL

SW 1/4, SE 1/4, SEC. 34 T. 1 N, R. 1 E., W.M.

MULTNOMAH COUNTY
SURVEY RECORDS


DATE
FILED:

REGISTER NUMBER

SEE SHEET 4

SEE SHEET 3

SEE SHEET 6

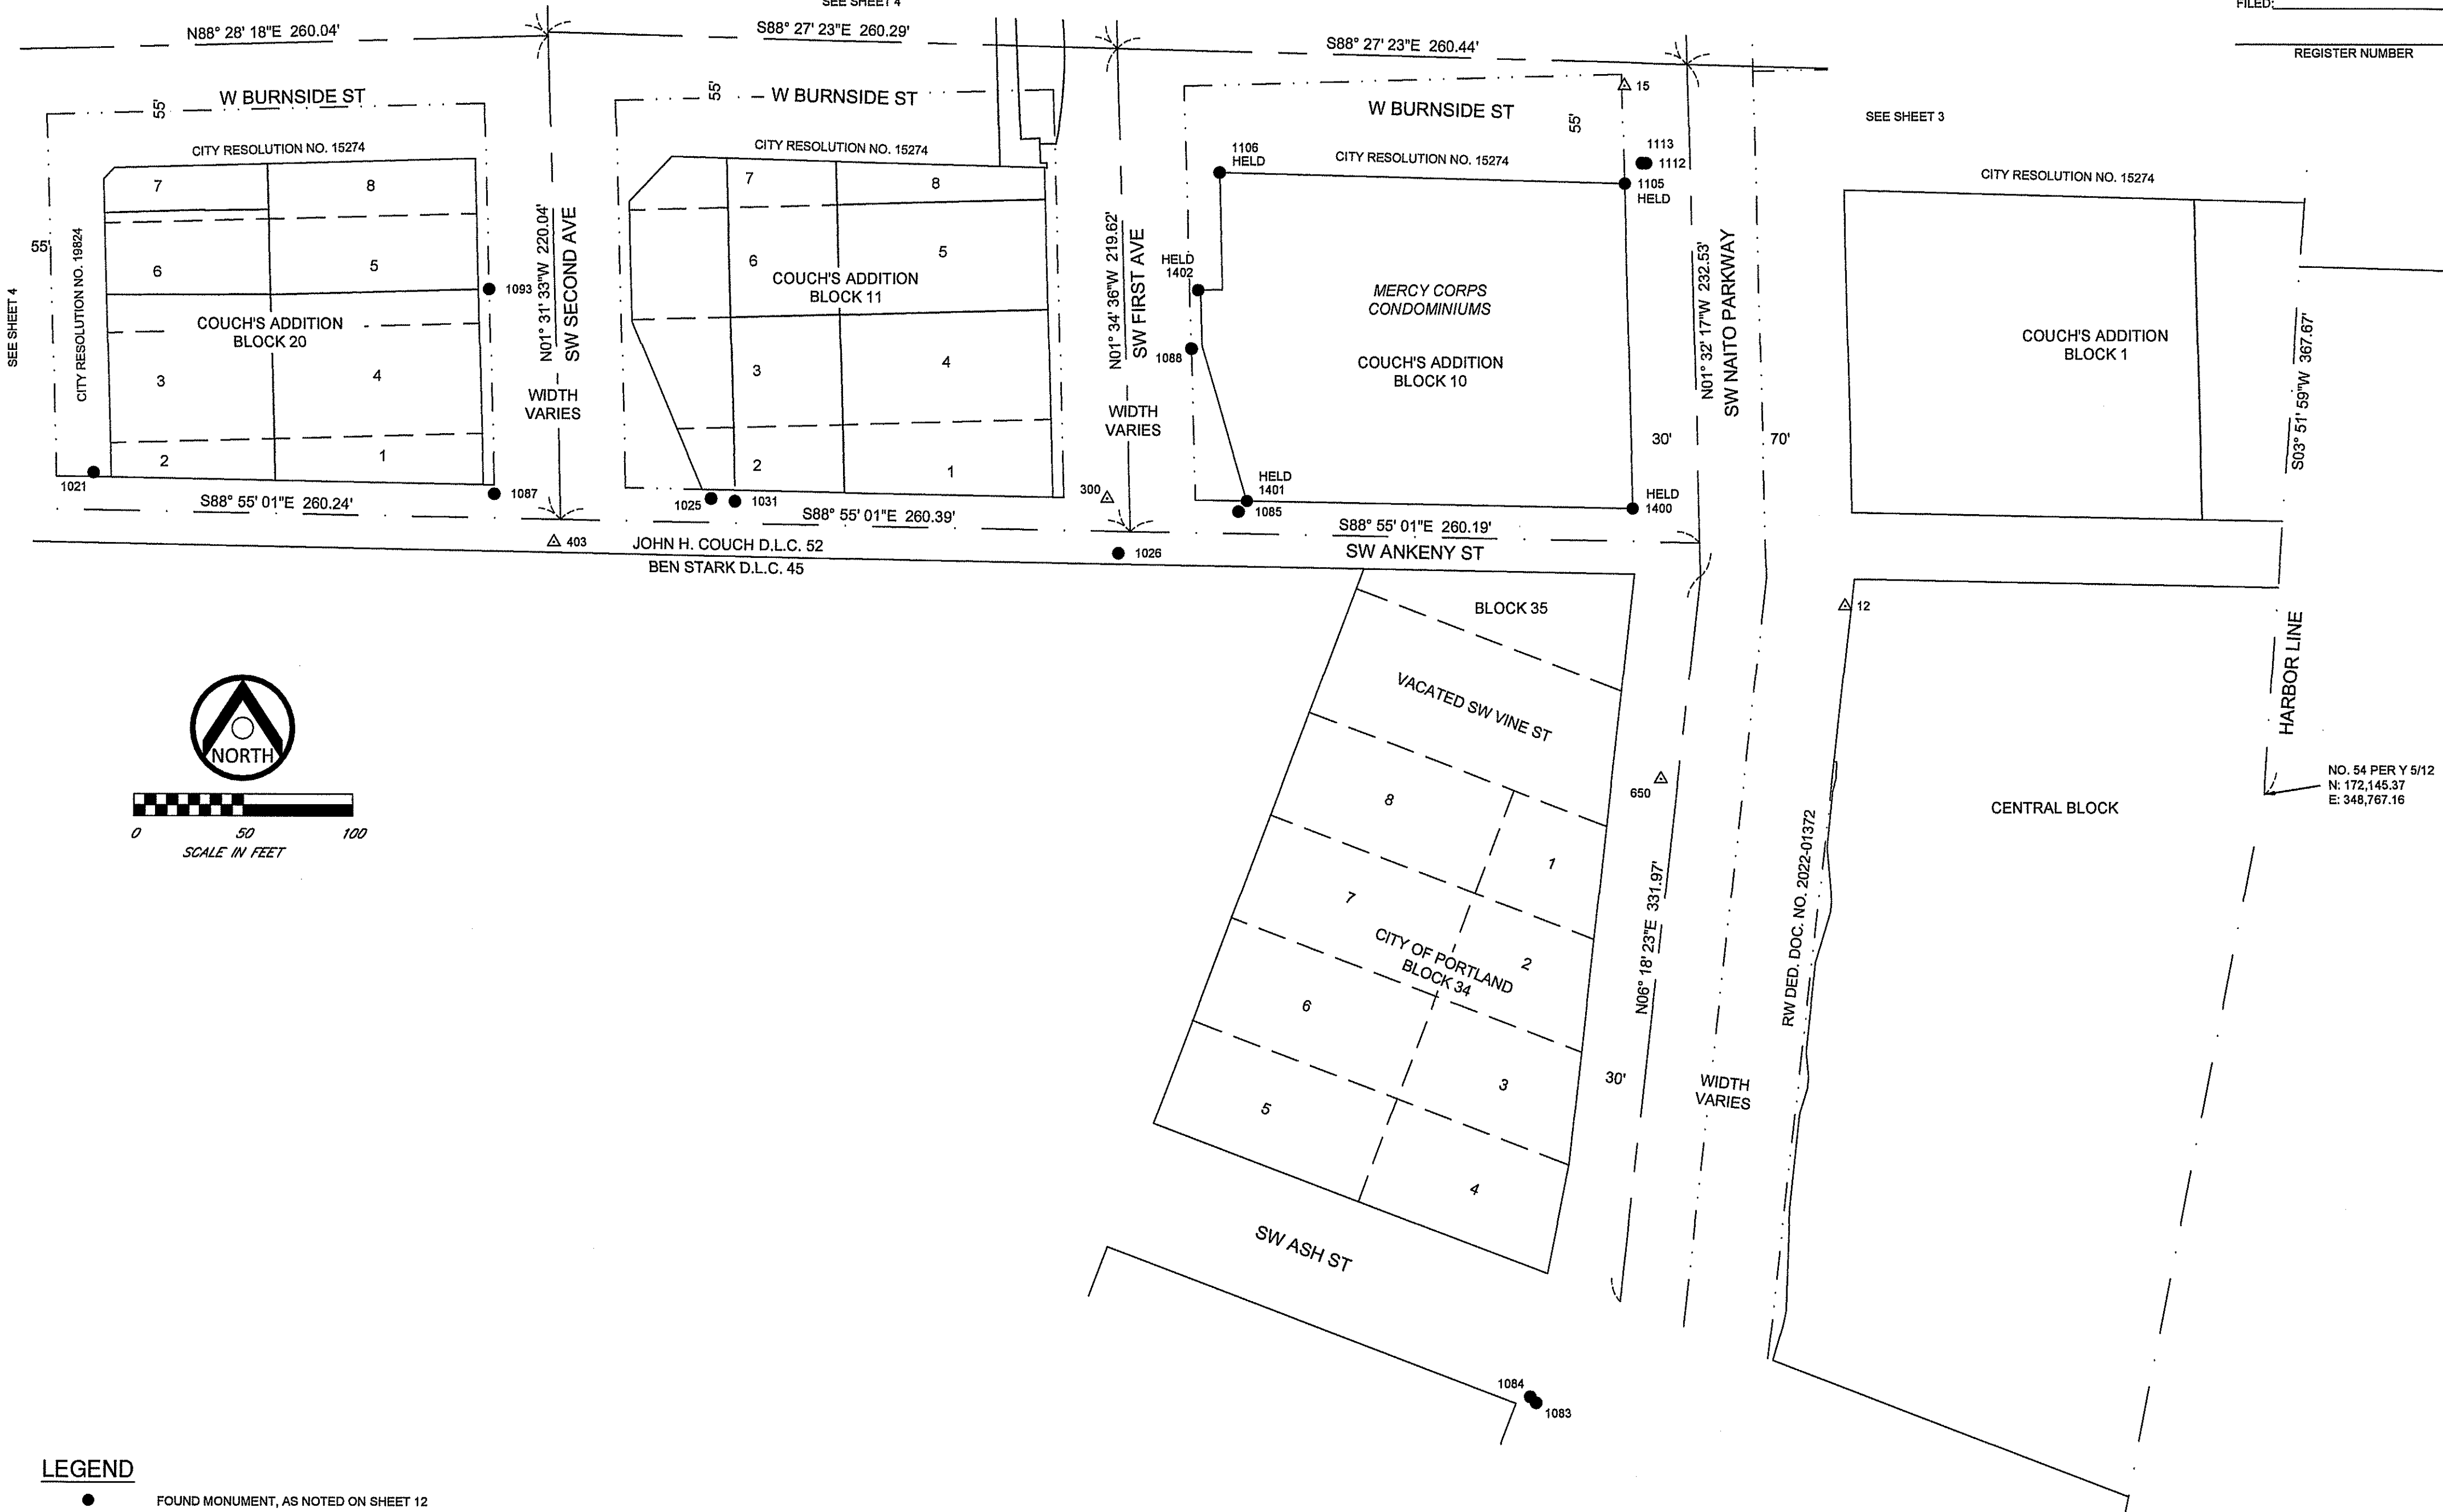


LEGEND

- FOUND MONUMENT, AS NOTED ON SHEET 12
- △ CONTROL POINT, AS NOTED ON SHEET 11
- PLAT LOT LINES
- PROPERTY LINES
- HISTORIC BLOCK LINES
- YPC YELLOW PLASTIC CAP
- SN SURVEY NUMBER
- MCSR MULTNOMAH COUNTY SURVEY RECORDS
- MCDR MULTNOMAH COUNTY DEED RECORDS

REGISTERED
PROFESSIONAL
LAND SURVEYOR

JESSE M. WHITE
JULY 10, 2018
92118
RENEW: 6/30/2024

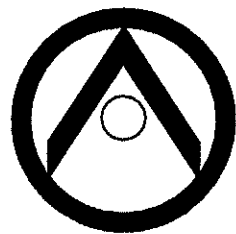

1 ALLIANCE
GEOMATICS
SURVEYING & MAPPING

9755 SW Commerce Circle, Ste B-4
Wilsonville, Oregon 97070

Ph: (503) 278-5000

PRE CONSTRUCTION SURVEY
CITY OF PORTLAND, MULTNOMAH COUNTY, OR
BURNSIDE BRIDGE PROJECT

SURVEY BY:	Jesse White, PLS	DATE:	10-10-2023	SHEET SHT 5 OF SHT 12 SHEETS
DRAWN BY:	Robert Winter	1AG JOB:	HDRE_21-080	
CHECKED BY:	Jason Nakamura, PLS			

23-4913 2ND SURVEY



0 50 100
SCALE IN FEET

SE 1/4, SEC. 34 T. 1 N, R. 1 E., W.M.

MULTNOMAH COUNTY
SURVEY RECORDS

DATE
FILED:

REGISTER NUMBER

SEE SHEET 3

NO. 52 PER Y 5/12
N: 172,512.20
E: 348,791.95

DEPARTMENT OF STATE LANDS
BURNSIDE BRIDGE EASEMENT
DOC. NO. 2017-028948

BURNSIDE BRIDGE

83 PER Y 5/12
N: 172,685.27
E: 349,689.48

S14°49'24" W 1079.00'

S01°36'16"W 1161.55'

La (403+61.55 P.S.)
N=172383.372
E=349754.987

(150.00' Spiral)
(S = 1°07'30")

La (405+11.55 P.S.C.)
N=172233.464
E=349749.806

85 PER Y 5/12
N: 171,642.18
E: 349,413.43

PACIFIC HIGHWAY (I-5)

△ BUR

SEE SHEET 9

SEE SHEET 5

HARBOR LINE

S03°51'59"W 367.67'

NO. 54 PER Y 5/12
N: 172,145.37
E: 348,767.16


WILLAMETTE RIVER

LEGEND

●	FOUND MONUMENT, AS NOTED ON SHEET 12
△	CONTROL POINT, AS NOTED ON SHEET 11
---	PLAT LOT LINES
---	PROPERTY LINES
---	HISTORIC BLOCK LINES
YPC	YELLOW PLASTIC CAP
SN	SURVEY NUMBER
MCSR	MULTNOMAH COUNTY SURVEY RECORDS
MCDR	MULTNOMAH COUNTY DEED RECORDS

REGISTERED
PROFESSIONAL
LAND SURVEYOR

OREGON
JULY 10, 2018
JESSE M. WHITE
92118
RENEWES: 6/30/2024

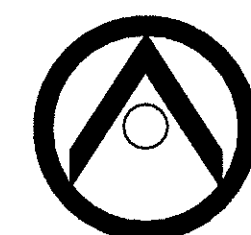

1 ALLIANCE
GEOMATICS
SURVEYING & MAPPING

9755 SW Commerce Circle, Ste B-4
Wilsonville, Oregon 97070

Ph: (503) 278-5000

PRE CONSTRUCTION SURVEY CITY OF PORTLAND, MULTNOMAH COUNTY, OR BURNSIDE BRIDGE PROJECT

SURVEY BY:	Jesse White, PLS	DATE:	10-10-2023	SHEET SHT 6 OF SHT 12 SHEETS
DRAWN BY:	Robert Winter	1AG JOB:	HDRE_21-080	
CHECKED BY:	Jason Nakamura, PLS			

23-4913 2nd SUBMITTAL



SE 1/4, SEC. 34 T. 1 N, R. 1 E., W.M.

MULTNOMAH COUNTY
SURVEY RECORDS

DATE _____
FILED: _____

REGISTER NUMBER _____

81 PER Y 5/12
N: 173,778.18
E: 349,545.93

HARBOR LINE

N07°28'58" W 1102.30'

(P.I. La 392+00.00)
N=173544.466
E=349787.509
Δ 652

Δ 652

EXISTING ODOT RW

S1°36'16" W 1161.55'

PACIFIC HIGHWAY (I-5)

BOOK 2032 PAGE 544

ODOT

Δ 630
ODOT EASEMENTS

NE FIRST AVE

ODOT EASEMENTS

UNION PACIFIC RAILROAD

Δ 626

BLOCK 34

VACATION ORD.
68749

ODOT EASEMENTS

VACATION ORD.
155112

NE SECOND AVE

30' 30'

NE EVERETT ST

1

8

2

7

3

6

4

5

EAST
PORTLAND

BLOCK 69

NE FIRST AVE

3

4

BLOCK 74

1030

30'

S89° 47' 50"E 259.83'

NE DAVIS ST

30'

1028

Δ 657

2122
HELD

2077
HELD

VACATION ORD.
159613
160550

LEGEND


- FOUND MONUMENT, AS NOTED ON SHEET 12
- △ CONTROL POINT, AS NOTED ON SHEET 11
- PLAT LOT LINES
- PROPERTY LINES
- HISTORIC BLOCK LINES
- YPC YELLOW PLASTIC CAP
- SN SURVEY NUMBER
- MCSR MULTNOMAH COUNTY SURVEY RECORDS
- MCDR MULTNOMAH COUNTY DEED RECORDS

SEE SHEET 9

SEE SHEET 9

REGISTERED
PROFESSIONAL
LAND SURVEYOR

OREGON
JULY 10, 2018
JESSE M. WHITE
92118
RENEWS: 6/30/2024

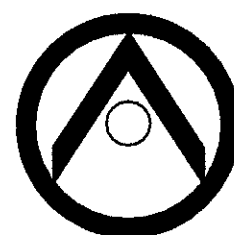

1 ALLIANCE
GEOMATICS
SURVEYING & MAPPING

9755 SW Commerce Circle, Ste B-4
Wilsonville, Oregon 97070

Ph: (503) 278-5000


PRE CONSTRUCTION SURVEY CITY OF PORTLAND, MULTNOMAH COUNTY, OR BURNSIDE BRIDGE PROJECT

SURVEY BY:	Jesse White, PLS	DATE:	10-10-2023	SHEET SHT 7 OF SHT 12 SHEETS
DRAWN BY:	Robert Winter	1AG JOB:	HDRE_21-080	
CHECKED BY:	Jason Nakamura, PLS			

23-4913 2ND SUBMITTAL




REGISTER NUMBER

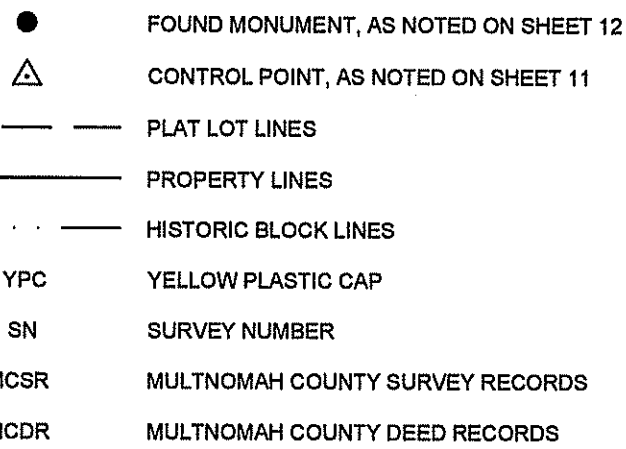

SURVEY BY:	Jesse White, PLS	DATE:	10-10-2023	SHEET SHT 8 OF SHT 12 SHEETS
DRAWN BY:	Robert Winter	1AG JOB:	HDRE_21-080	
CHECKED BY:	Jason Nakamura, PLS			

23-4913 2ND SJ3MITM

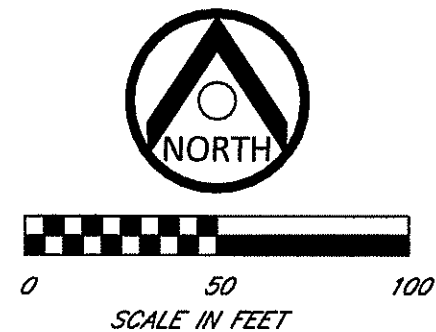

SE 1/4, SEC. 34 T. 1 N, R. 1 E., W.M.

MULTNOMAH COUNTY
SURVEY RECORDS

DATE
FILED: _____

REGISTER NUMBER

NE MARTIN LUTHER KING JR BLV
ORD. 176402

NE MARTIN LUTHER KING JR BLVD
(N1° 47'33"E 260.00') SN 63652

SE MARTIN LUTHER KING JR BLVD
N00° 11' 32"E 259.88'

SEE SHEET 8

SEE SHEET 10

SEE SHEET 6
SEE SHEET 7
S14°49'24"W 1079.00'
S01° 36' 16"W 1161.55'
PACIFIC HIGHWAY (I-5)
La (403+61.55 P.S.)
N=172383.372
E=349754.987
(150.00' Spiral)
(S = 1°07'30")
△ BUR

EXTG. ODOT RW

NE FIRST AVE

NE FIRST AVE

SE FIRST AVE

631 △

△ 632

△ 629

△ 627

N00° 11' 36"E 229.97'

N00° 09' 06"E 289.99'
(N1° 47'33"E 260.00') SN 63652

N00° 09' 06"E 259.65'
SE SECOND AVE

1271 ●

659 ●

1272 HELD

1273 ●

1274 ●

1275 ●

107 ●

616 ●

2122 HELD

N00° 12' 21"E 458.81'
NE THIRD AVE

NE THIRD AVE

N00° 08' 42"E 259.77'
SE THIRD AVE

30'

30'

30'

30'

30'

30'

30'

30'

30'

30'

NE COUCH CT

NE COUCH ST

DOC NO. 2014-026414

DOC NO. 2009-051595
DOC NO. 2016-039669

△ 608

△ 619

△ 610

△ 610

SE 1/4, SEC. 34 T. 1 N, R. 1 E., W.M.
SW 1/4, SEC. 35 T. 1 N, R. 1 E., W.M.

MULTNOMAH COUNTY
SURVEY RECORDS

DATE FILED: _____

REGISTER NUMBER _____

0 50 100
SCALE IN FEET

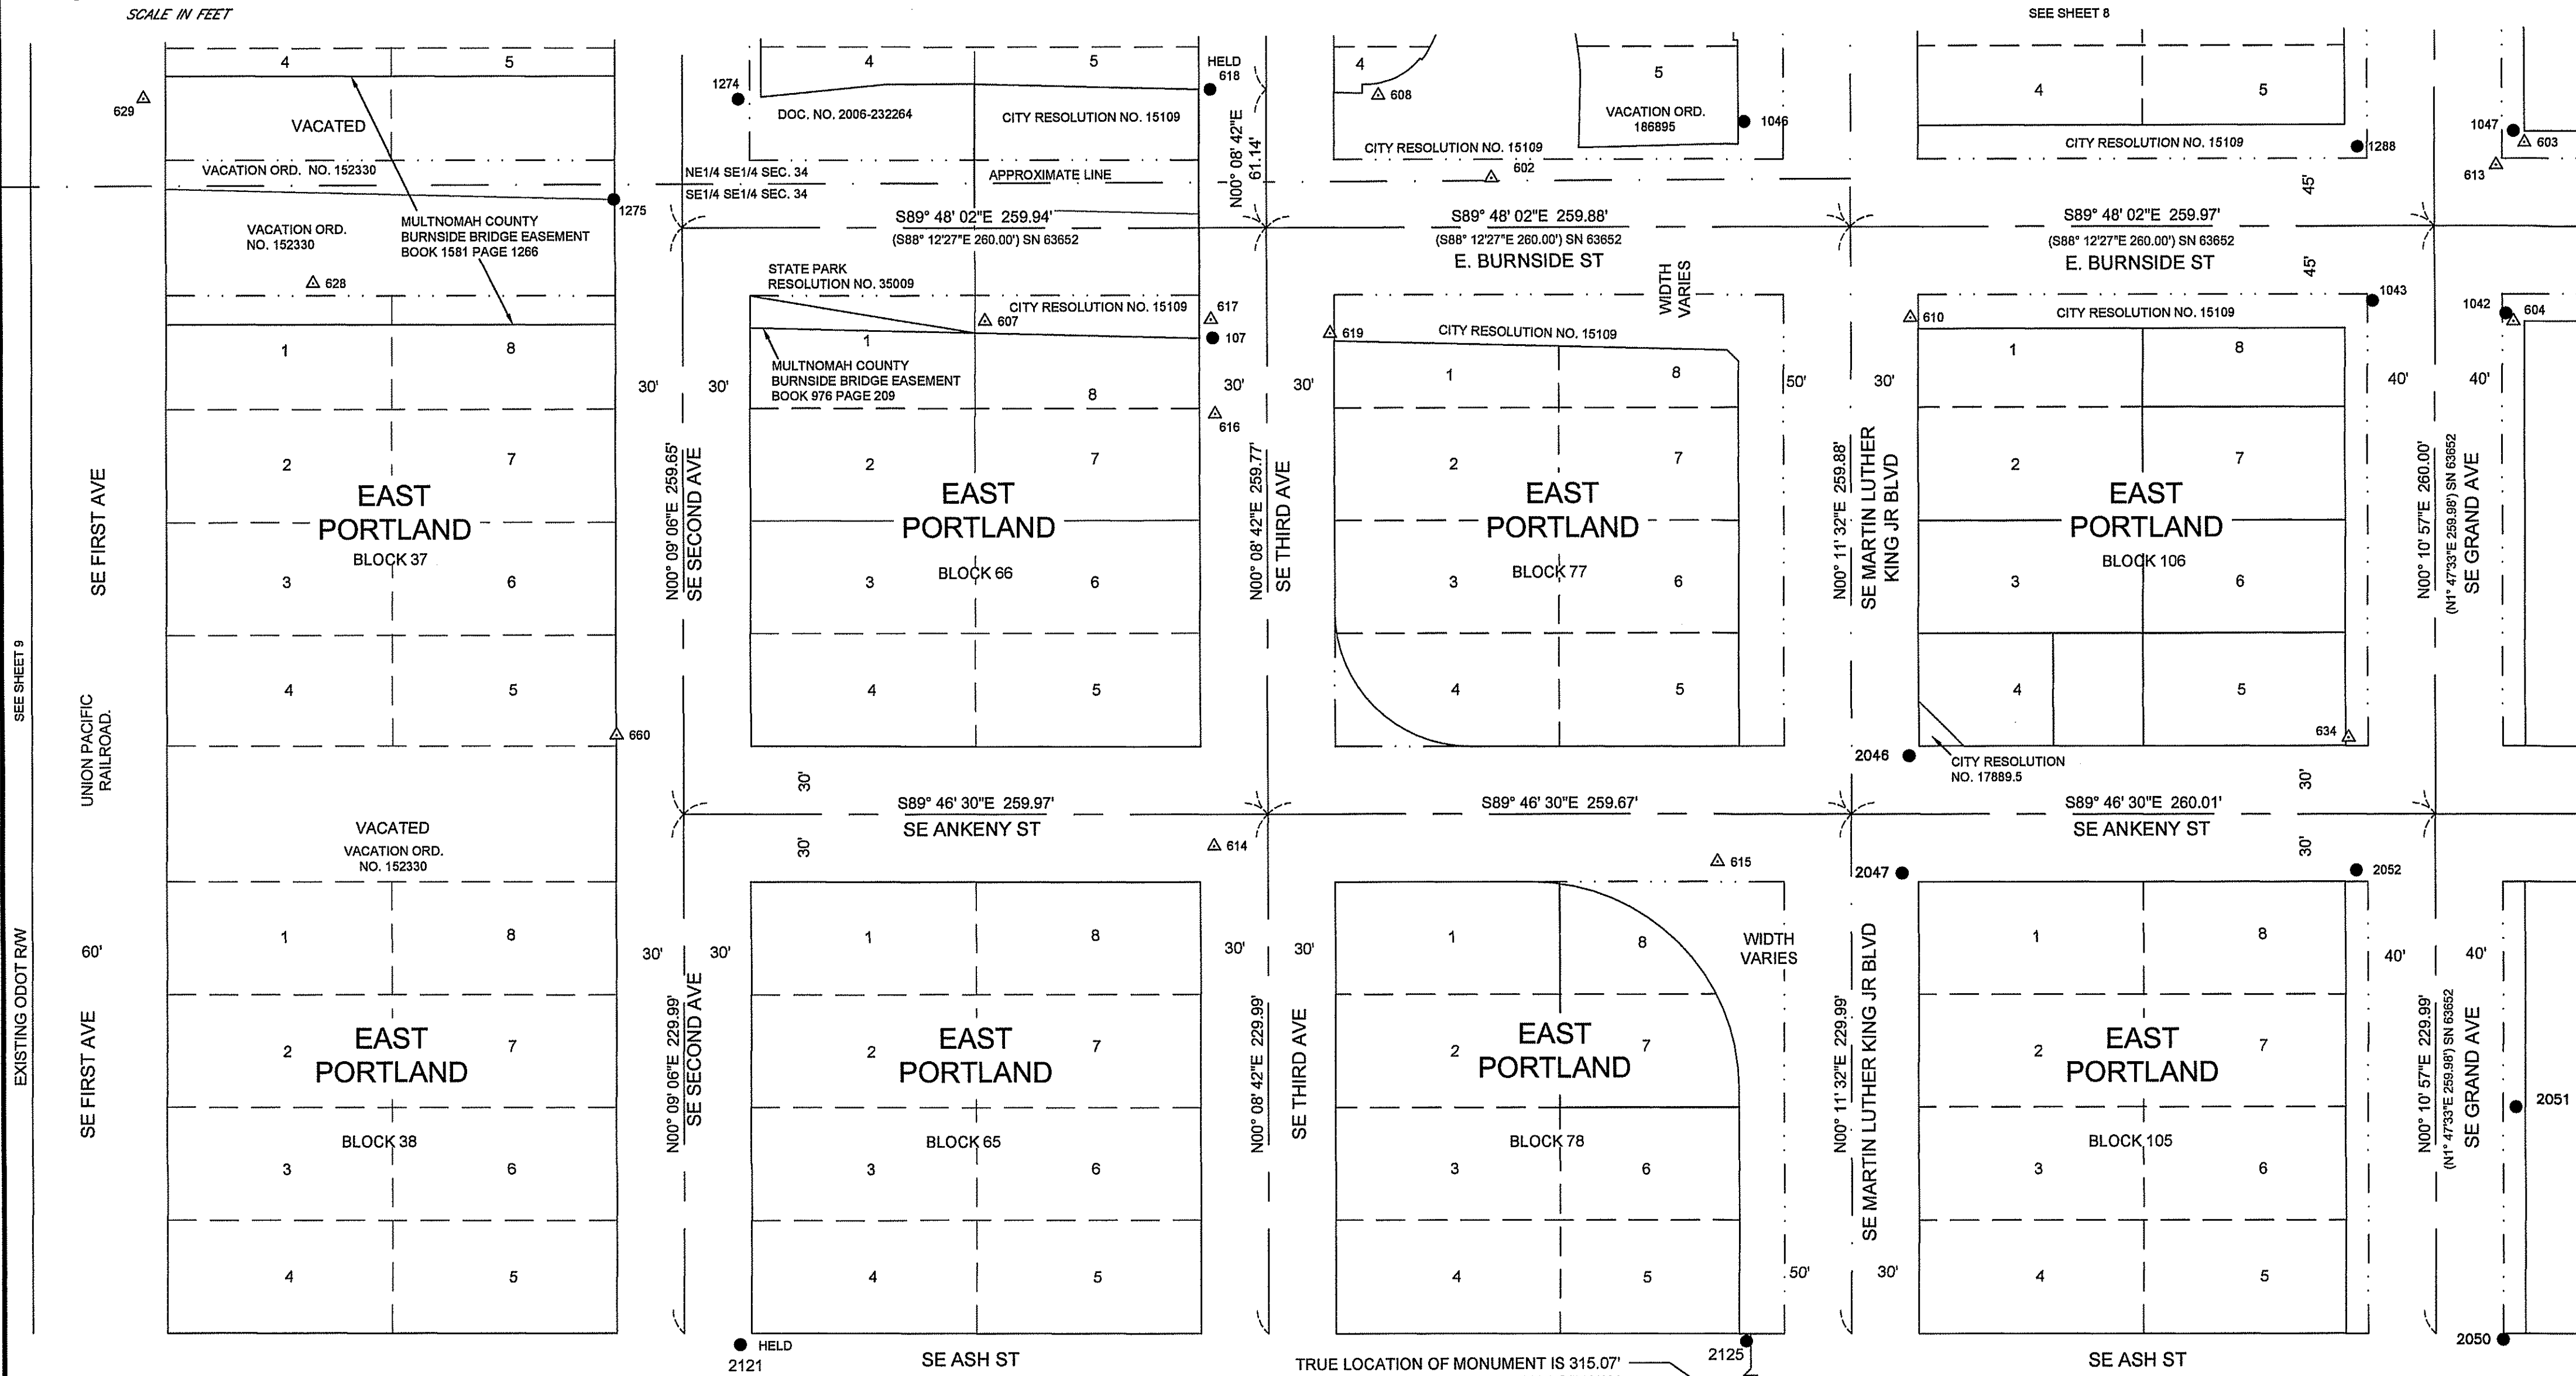


LEGEND

- FOUND MONUMENT, AS NOTED ON SHEET 12
- △ CONTROL POINT, AS NOTED ON SHEET 11
- PLAT LOT LINES
- PROPERTY LINES
- HISTORIC BLOCK LINES
- YPC YELLOW PLASTIC CAP
- SN SURVEY NUMBER
- MCSR MULTNOMAH COUNTY SURVEY RECORDS
- MCDR MULTNOMAH COUNTY DEED RECORDS

REGISTERED
PROFESSIONAL
LAND SURVEYOR

OREGON
JULY 10, 2018
JESSE M. WHITE
92118
RENEW: 6/30/2024

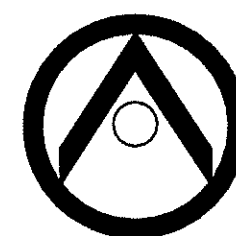

1 ALLIANCE
GEOMATICS
SURVEYING & MAPPING

9755 SW Commerce Circle, Ste B-4
Wilsonville, Oregon 97070

Ph: (503) 278-5000

PRE CONSTRUCTION SURVEY

CITY OF PORTLAND, MULTNOMAH COUNTY, OR
BURNSIDE BRIDGE PROJECT

SURVEY BY:	Jesse White, PLS	DATE:	10-10-2023	SHEET
DRAWN BY:	Robert Winter	1AG JOB:	HDRE_21-080	SHT 10
CHECKED BY:	Jason Nakamura, PLS			OF
				SHT 12
				SHEETS

23-4913 2ND SURVEY

SW 1/4, SE 1/4, SEC. 34 T. 1 N, R. 1 E., W.M.
SW 1/4, SEC. 35 T. 1 N, R. 1 E., W.M.

MULTNOMAH COUNTY
SURVEY RECORDS

DATE
FILED:

REGISTER NUMBER

CONTROL POINT	NORTHING	EASTING	DATE	DESCRIPTION
12	172230.86	348575.40	08-24-2021	FOUND MAG NAIL, NO RECORD
15	172467.13	348474.76	08-24-2021	FOUND MAG NAIL, NO RECORD
22	172143.32	350473.58	08-24-2021	FOUND MAG NAIL, NO RECORD
23	172190.02	350627.87	08-24-2021	FOUND MAG NAIL, NO RECORD
107	172369.82	350427.46	09-27-2021	FOUND BRASS SCREW WITH WASHER STAMPED "PLS 737", FLUSH, SN 51582
111	172532.36	350238.85	09-27-2021	FOUND 1" BRASS DISC STAMPED "BLUE DOT", FLUSH SN 62073
300	172279.43	348238.35	09-27-2021	SET NAIL WITH WASHER STAMPED "1 ALLIANCE CONTROL"
302	172298.53	347693.58	09-27-2021	SET PLUG AND WASHER STAMPED "1 ALLIANCE CONTROL"
303	172535.30	347752.19	09-27-2021	SET PLUG AND WASHER STAMPED "1 ALLIANCE CONTROL"
304	172733.34	348467.97	09-27-2021	SET PLUG AND WASHER STAMPED "1 ALLIANCE CONTROL"
403	172259.07	347985.54	09-27-2021	FOUND 1" BRASS DISC STAMPED "BLUE DOT", FLUSH, SN 62073
404	172542.25	348012.96	09-27-2021	FOUND 1" BRASS DISC STAMPED "BLUE DOT", FLUSH SN 62073
405	172540.56	347952.31	09-27-2021	FOUND PLUG AND WASHER STAMPED "DEA CTRL 71", FLUSH, NO RECORD
406	172715.04	347749.66	09-27-2021	FOUND 1" BRASS DISC STAMPED "BLUE DOT", FLUSH SN 62073
407	172721.78	348010.14	09-27-2021	FOUND 1" BRASS DISC STAMPED "BLUE DOT", FLUSH SN 62073
408	172728.76	348269.75	09-27-2021	FOUND 1" BRASS DISC STAMPED "BLUE DOT", FLUSH SN 62073
409	172260.16	347689.79	09-27-2021	FOUND 1" BRASS DISC STAMPED "BLUE DOT", FLUSH SN 62073
410	172744.88	348562.44	09-27-2021	FOUND 1" BRASS DISC STAMPED "BLUE DOT", FLUSH SN 62073
602	172439.99	350551.95	10-04-2021	FOUND MAG NAIL, FLUSH, NO RECORD
603	172453.71	351011.89	10-04-2021	FOUND 1-1/8" BRASS DISC STAMPED "COP SURVEY", FLUSH, SN 63652
604	172374.63	351006.43	10-04-2021	FOUND 1-1/8" BRASS DISC STAMPED "COP SURVEY", FLUSH, SN 63652
607	172377.64	350326.13	10-04-2021	SET SCRIBED X ON IN CONCRETE SIDEWALK
608	172476.80	350501.62	10-06-2021	FOUND 1-1/8" BRASS DISK STAMPED "KPFF CONTROL", FLUSH, NO RECORD
609	172652.81	350667.41	10-04-2021	FOUND 1-1/8" BRASS DISC STAMPED "KPFF INC., FLUSH, SN 63473
610	172377.41	350737.93	10-04-2021	FOUND 1-1/8" BRASS DISC STAMPED "DEA CONTROL #89", FLUSH, NO RECORD
613	172443.66	350999.22	10-04-2021	FOUND MAG AND WASHER STAMPED "EMERIO CONTROL", FLUSH, NO RECORD
614	172144.78	350427.14	10-04-2021	SET MAG NAIL
615	172136.82	350651.29	10-04-2021	SET MAG NAIL
616	172336.22	350428.43	10-04-2021	FOUND 1" BRASS DISC STAMPED "COP REPL", FLUSH, NO RECORD
617	172377.92	350426.67	10-04-2021	FOUND 1-1/8" BRASS DISC STAMPED "DEA CONTROL 95", FLUSH, NO RECORD
618	172479.81	350426.85	10-04-2021	FOUND 1-1/8" DISC AND PLUG STAMPED "WESTLAKE CONSULTANTS" SN 63269
619	172371.58	350479.66	10-04-2021	SET SCRIBED X IN CONCRETE
625	173537.23	349873.40	10-07-2021	FOUND MAG NAIL WITH WASHER IN HUB
626	172918.40	349868.28	10-06-2021	FOUND MAG NAIL AND WASHER STAMPED "ODOT CONTROL 850", FLUSH, NO RECORD
627	172333.82	349874.15	10-08-2021	SET 5/8" IR WITH RED PLASTIC CAP STAMPED 1 ALLIANCE CONTROL
628	172395.55	350027.02	10-08-2021	SET PLUG WITH WASHER STAMPED "1 ALLIANCE CONTROL"
629	172477.63	349952.00	10-08-2021	SET PLUG WITH WASHER STAMPED "1 ALLIANCE CONTROL"
630	173230.36	349964.44	11-18-2021	FOUND IRON ROD WITH YPC STAMPED "OTAK INC.", FLUSH, SN 67866
631	172884.44	349953.83	11-18-2021	SET NAIL WITH WASHER STAMPED "1 ALLIANCE CONTROL"
632	172777.31	349909.20	11-18-2021	SET NAIL WITH WASHER STAMPED "1 ALLIANCE CONTROL"
634	172190.65	350932.14	10-08-2021	SET SCRIBED X IN CONCRETE
650	172152.25	348491.51	11-18-2021	SET NAIL WITH WASHER STAMPED "1 ALLIANCE CONTROL"
654	172704.10	350938.88	11-18-2021	FOUND 1" BRASS DISC STAMPED "COP REPL", FLUSH, SN 63652
655	172911.91	350938.39	11-18-2021	FOUND 1" DISK STAMPED "COP SURVEY", FLUSH, SN 62945
657	172923.08	350426.83	11-18-2021	SET NAIL WITH WASHER STAMPED "1 ALLIANCE CONTROL"
658	173064.32	350214.15	11-18-2021	SET NAIL WITH WASHER STAMPED "1 ALLIANCE CONTROL"
659	172711.19	350220.91	11-18-2021	SET NAIL WITH WASHER STAMPED "1 ALLIANCE CONTROL"
660	172194.85	350161.23	11-18-2021	SET NAIL WITH WASHER STAMPED "1 ALLIANCE CONTROL"
BUR	172276.23	349792.39	06-19-2020	FOUND 1-3/16" COPPER ALLOY DISK, STAMPED "ODOT CONTROL BUR", FLUSH, NO RECORD

LEGEND

SN SURVEY NUMBER, MULTNOMAH COUNTY SURVEY RECORDS
DOC. DOCUMENT NUMBER, MULTNOMAH COUNTY DEED RECORDS
YPC YELLOW PLASTIC CAP

REGISTERED
PROFESSIONAL
LAND SURVEYOR

OREGON
JULY 10, 2018
JESSE M. WHITE
92118
RENEWS: 6/30/2024



1 ALLIANCE
GEOMATICS
SURVEYING & MAPPING

9755 SW Commerce Circle, Ste B-4
Wilsonville, Oregon 97070

Ph: (503) 278-5000

PRE CONSTRUCTION SURVEY
CITY OF PORTLAND, MULTNOMAH COUNTY, OR
BURNSIDE BRIDGE PROJECT

SURVEY BY:	Jesse White, PLS	DATE:	10-10-2023	SHEET SHT 11 OF SHT 12 SHEETS
DRAWN BY:	Robert Winter	1AG JOB:	HDRE_21-080	
CHECKED BY:	Jason Nakamura, PLS			

23-4/9/23 2ND SUBMITTAL

SW 1/4, SE 1/4, SEC. 34 T. 1 N, R. 1 E., W.M.
SW 1/4, SEC. 35 T. 1 N, R. 1 E., W.M.

MULTNOMAH COUNTY
SURVEY RECORDS

DATE
FILED: _____

REGISTER NUMBER

POINT NUMBER	NORTHING	EASTING	DATE	DESCRIPTON
1000	172997.21	348459.27	08-30-21	FOUND 1-1/8" PLUG STAMPED "WESTLAKE CONSULTANTS", FLUSH, SN 65545
1001	172992.39	348464.39	08-30-21	FOUND 1-1/8" PLUG STAMPED "WESTLAKE CONSULTANTS", FLUSH, SN 65545
1002	172892.50	348466.91	08-30-21	FOUND 1-1/8" PLUG STAMPED "WESTLAKE CONSULTANTS", FLUSH, SN 65545
1003	172787.10	348464.81	08-30-21	FOUND 1-1/8" PLUG STAMPED "WESTLAKE CONSULTANTS", FLUSH, SN 65545
1004	172784.75	348368.67	08-30-21	FOUND 1-1/8" PLUG STAMPED "WESTLAKE CONSULTANTS", FLUSH, SN 65545
1005	172784.48	348364.79	08-30-21	FOUND 1-1/8" PLUG STAMPED "WESTLAKE CONSULTANTS", FLUSH, SN 65545
1006	172786.97	348264.56	08-30-21	FOUND 3/4" SCREW AND WASHER STAMPED "LS 2844", FLUSH, SN 59522
1007	172786.32	348263.33	08-30-21	FOUND 1-1/8" PLUG STAMPED "DEA CONTROL 82", FLUSH, NO RECORD
1008	172737.00	348212.56	08-30-21	FOUND 2" BRASS DISC STAMPED "COP BM CLASS A 3437", FLUSH, SN 62073
1009	172563.04	347750.61	08-30-21	FOUND FOUND 1" BRASS DISC STAMPED "CARDNO INC", FLUSH, CS 64280
1010	172543.68	347739.38	08-30-21	FOUND 2" BRASS DISC STAMPED "COP BM CLASS A 3699", FLUSH, CITY PORTLAND B.M.
1011	172589.63	347696.32	08-30-21	FOUND 5/8" IRON ROD WITH YPC STAMPED "CHASE JONES INC", FLUSH, SN 61250
1012	172613.08	347749.26	08-30-21	FOUND 1-1/8" PLUG STAMPED "CARDNO INC", FLUSH, SN 64280
1013	172634.66	347695.24	08-30-21	FOUND 1-1/8" PLUG STAMPED "CHASE JONES", FLUSH, SN 61250
1014	172760.96	347481.09	08-30-21	FOUND 1-1/8" PLUG STAMPED "CHASE JONES", FLUSH, SN 61250
1020	172288.01	347685.01	12-02-21	FOUND 1" BRASS DISK STAMPED "COP REPL", FLUSH, SN 61929
1021	172290.19	347774.99	12-02-21	FOUND 1-1/8" PLUG STAMPED "DEA CONTROL 49", FLUSH, NO RECORD
1025	172278.91	348057.41	12-06-21	FOUND BRASS SCREW IN LEAD, FLUSH, NO RECORD
1026	172254.45	348243.53	12-07-21	FOUND NAIL AND WASHER STAMPED "LS 2264", FLUSH, NO RECORD
1027	172370.69	347682.91	12-08-21	FOUND BRASS SCREW IN LEAD, FLUSH, SN 29891
1028	172911.21	350583.26	12-08-21	FOUND 1" BRASS DISC & PUNCH STAMPED "LS 2718, FLUSH, SN 63840
1029	172807.74	350665.88	12-13-21	FOUND 1" BRASS DISC STAMPED "LS 2655, FLUSH, SN 66292
1030	172963.38	350478.48	12-15-21	FOUND 3/4" BRASS SCREW STAMPED "OTAK INC.", FLUSH, SN 52489
1031	172277.67	348068.32	02-21-22	FOUND BRASS SCREW WITH PUNCH, FLUSH, SN 17887
1032	172806.90	350938.00	12-09-21	FOUND SCREW, FLUSH, NO RECORD
1046	172464.60	350664.38	10-06-21	FOUND MAG AND WASHER STAMPED "BCE TRAV PT", FLUSH, NO RECORD
1047	172458.84	351006.83	10-06-21	FOUND 1-1/8" BRASS DISK STAMPED "COP SURVEY", FLUSH, SN 63652
1071	172668.39	347947.82	06-03-22	FOUND 1" BRASS DISC STAMPED "CARDNO INC.", FLUSH, SN 64280
1072	172568.42	347950.57	06-03-22	FOUND 1" BRASS DISC STAMPED "CARDNO INC.", FLUSH, SN 64280
1073	172314.23	347684.57	06-03-22	FOUND MAG NAIL, FLUSH, SN 61929
1083	171868.42	348434.80	06-13-22	FOUND BRASS SLOTTED SCREW, FLUSH, NO RECORD
1084	171871.17	348432.04	06-13-22	FOUND 1" BRASS DISK STAMPED "COP REPL", FLUSH, SN 61550
1085	172273.41	348298.40	06-13-22	FOUND BRASS SLOTTED SCREW, FLUSH, SN 48551
1087	172280.84	347958.27	06-13-22	FOUND BRASS SLOTTED SCREW, FLUSH, SN 44861
1088	172347.51	348276.70	06-13-22	FOUND BRASS SLOTTED SCREW, FLUSH, SN 48551
1089	172782.12	348269.73	06-13-22	FOUND BRASS SCREW WITH WASHER STAMPED "LS 2844", FLUSH, SN 59522
1090	172836.95	348263.31	06-13-22	FOUND 1" BRASS DISC STAMPED "PLS 2351", FLUSH, SN 63192
1091	172778.50	347952.02	06-13-22	FOUND BRASS SLOTTED SCREW, FLUSH, SN 45644
1093	172373.97	347955.80	06-13-22	FOUND BRASS SLOTTED SCREW, FLUSH, SN 44961
1105	172422.61	348474.69	09-27-2021	FOUND 1" BRASS DISC STAMPED "CHASE JONES", FLUSH, MERCY CORPS CONDOMINIUMS
1106	172427.60	348289.49	09-27-2021	FOUND 5/8" IRON ROD WITH YPC STAMPED "CHASE JONES", FLUSH, SN 62374
1112	172431.93	348484.47	09-27-2021	FOUND BRASS SCREW, FLUSH, NO RECORD
1113	172431.97	348482.54	09-27-2021	FOUND BRASS SCREW, FLUSH, NO RECORD
1272	172708.87	350222.51	08-13-19	FOUND 5/8" IRON ROD WITH YPC STAMPED "WESTLAKE CONSULTANTS", FLUSH, SN 63269
1273	172649.35	350221.37	08-13-19	FOUND 1" DISC STAMPED "BLUEDOT GROUP", FLUSH, SN 64151
1274	172476.44	350216.79	08-13-19	FOUND 1" DISC STAMPED "WESTLAKE CONSULTANTS", FLUSH, SN 63269
1275	172432.17	350161.40	08-13-19	FOUND 1" IRON BAR, DOWN 0.5', SN 48055
1276	172649.49	350161.44	08-13-19	FOUND SCRIBED "X", FLUSH, NO RECORD
1279	172962.95	351008.56	08-14-19	FOUND MAG NAIL, FLUSH, NO RECORD
1280	172961.85	350938.52	08-14-19	FOUND 1" DISC STAMPED "COP SURVEY", FLUSH, SN 62945
1282	172911.98	350938.26	08-14-19	FOUND BRASS SLOT SCREW IN LEAD, FLUSH, NO RECORD
1284	172706.89	350937.45	08-14-19	FOUND 1" DISC STAMPED "COP SURVEY", FLUSH, SN 63652
1286	172706.66	351007.55	08-14-19	FOUND 1" DISC STAMPED "COP SURVEY", FLUSH, SN 63652
1287	172701.93	350932.45	08-14-19	FOUND 1" DISC STAMPED "COP SURVEY", FLUSH, SN 63652
1290	172546.75	351007.12	08-14-19	FOUND BRASS SCREW WITH WASHER STAMPED " PLS 1896", FLUSH, SN 56866
1400	172275.00	348478.64	09-27-2021	FOUND 1" BRASS DISC STAMPED "CHASE JONES" FLUSH, MERCY CORPS CONDOMINIUMS
1401	172278.33	348302.16	09-27-2021	FOUND 1-1/8" BRASS DISK STAMPED "CHASE JONES", FLUSH, SN 62374
1402	172374.10	348279.92	09-27-2021	FOUND 1-1/8" BRASS DISK STAMPED "CHASE JONES", FLUSH, SN 62374

POINT NUMBER	NORTHING	EASTING	DATE	DESCRIPTON
2046	172183.36	350736.52	09-05-19	FOUND BRASS SCREW, FLUSH, SN 11533
2047	172131.51	350733.31	09-05-19	FOUND BRASS SCREW, FLUSH, NO RECORD
2048	171871.91	350664.69	09-05-19	FOUND 1" DISC STAMPED "COP SURVEY", FLUSH, SN 58686
2049	171867.00	350664.76	09-05-19	FOUND 1" DISC STAMPED "COP SURVEY", FLUSH, SN 58686
2050	171924.13	351000.03	09-05-19	FOUND BRASS SCREW WITH WASHER STAMPED " PLS 1896", FLUSH, SN 56866
2051	172026.81	351006.13	09-05-19	FOUND MAG NAIL, FLUSH, NO RECORD
2052	172132.02	350935.63	09-05-19	FOUND 1" DISK STAMPED "COP SURVEY", FLUSH, SN 60821
2056	173102.62	350743.97	09-05-19	FOUND SLOT SCREW IN LEAD, FLUSH, SN 39027
2077	172939.31	350223.32	10-04-19	FOUND 5/8" IRON ROD WITH YPC STAMPED "WESTLAKE CONSULTANTS", FLUSH, SN 63269
2078	172652.88	350738.11	10-04-19	FOUND SLOTTED BRASS SCREW, FLUSH, NO RECORD
2081	172708.03	350622.03	10-04-19	FOUND 1" BRASS DISC STAMPED "LS 2665", FLUSH, SN 66292
2082	172743.66	350662.66	10-04-19	FOUND 1" BRASS DISC STAMPED "LS 2665", FLUSH, SN 66292
2083	172792.79	350666.83	10-04-19	FOUND SLOTTED SCREW, FLUSH, NO RECORD
2121	171924.74	350215.44	04-07-21	FOUND SLOTTED SCREW, FLUSH, Y 5/10
2122	172908.60	350428.39	04-07-21	FOUND 1-1/8" BRASS DISC STAMPED "WESTLAKE CONSULTANTS", SN 63269
2125	171924.71	350663.08	04-07-21	FOUND SLOTTED SCREW, FLUSH, NO RECORD
2201	171612.91	350663.87	03-12-21	FOUND 1" DISK, STAMPED "COP SURVEY", FLUSH, SN 66085

LEGEND

SN SURVEY NUMBER, MULTNOMAH COUNTY SURVEY RECORDS
DOC. DOCUMENT NUMBER, MULTNOMAH COUNTY DEED RECORDS
YPC YELLOW PLASTIC CAP

REGISTERED
PROFESSIONAL
LAND SURVEYOR

OREGON
JULY 10, 2018
JESSE M. WHITE
92118
RENEWS: 6/30/2024



1 ALLIANCE
GEOMATICS
SURVEYING & MAPPING

9755 SW Commerce Circle, Ste B-4
Wilsonville, Oregon 97070

Ph: (503) 278-5000

PRE CONSTRUCTION SURVEY

CITY OF PORTLAND, MULTNOMAH COUNTY, OR
BURNSIDE BRIDGE PROJECT

SURVEY BY:	Jesse White, PLS	DATE:	10-10-2023	SHEET SHT 12 OF
DRAWN BY:	Robert Winter	1AG JOB:	HDRE_21-080	SHT 12 SHEETS
CHECKED BY:	Jason Nakamura, PLS			

23-4913 2ND SUBMITTAL