



Exhibit A.26

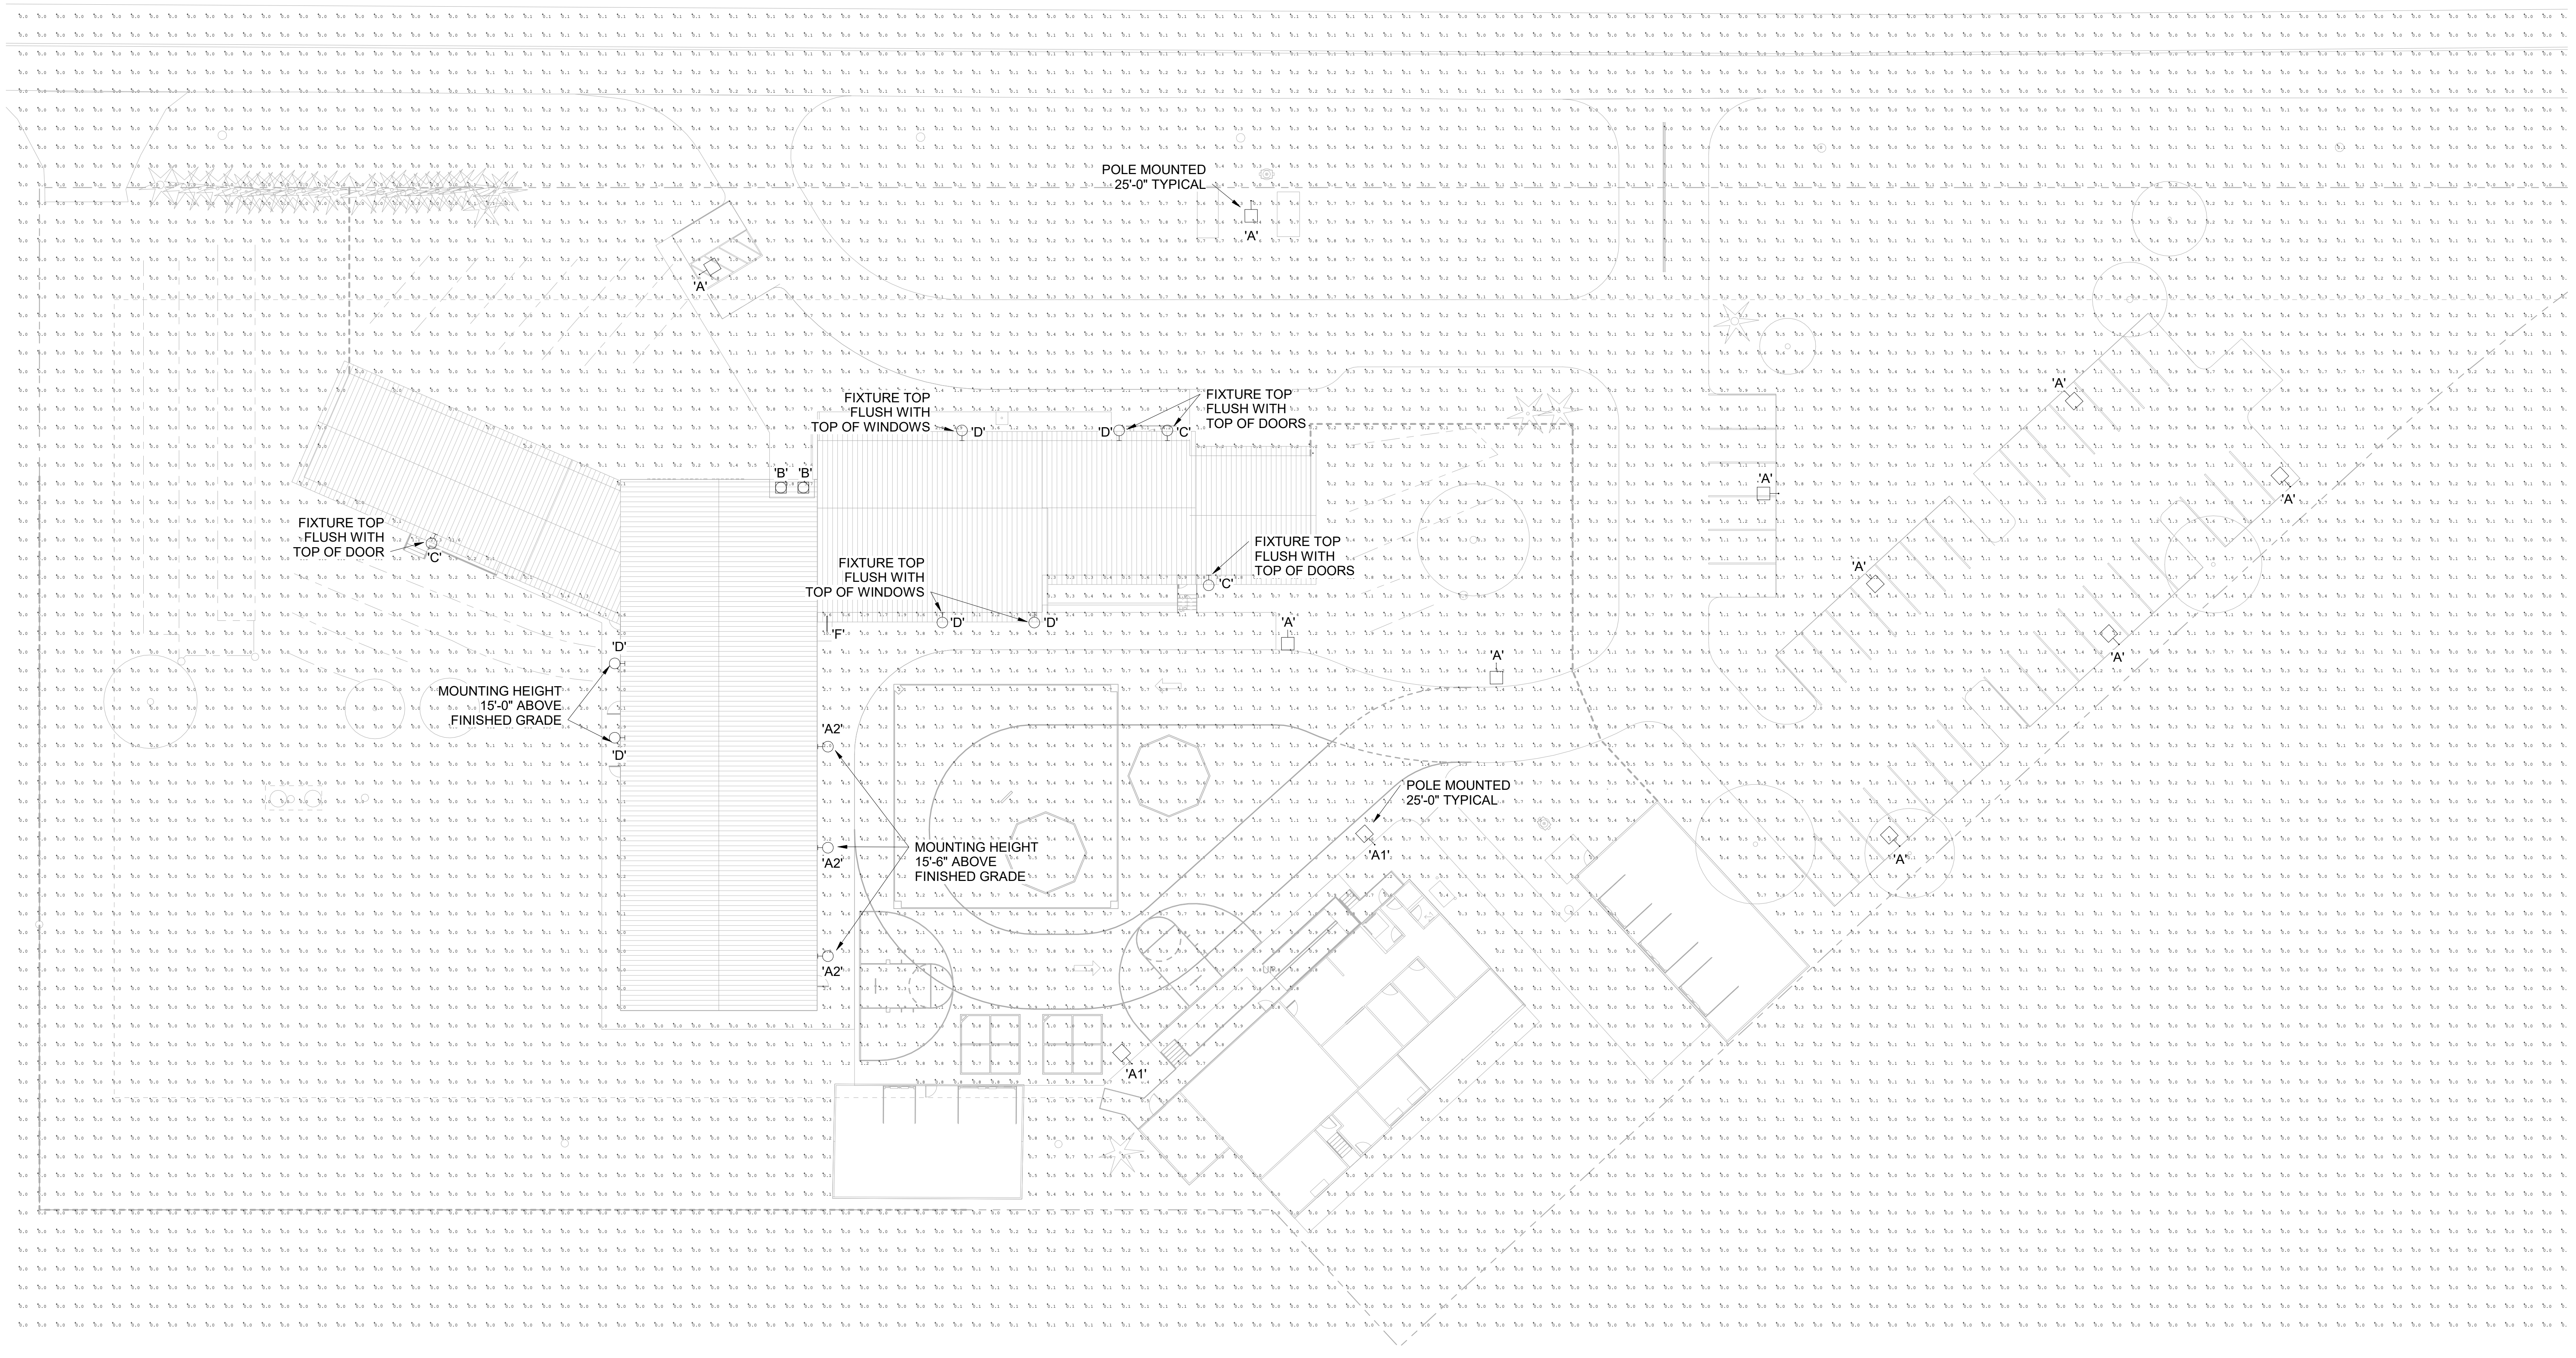

Corbett School District
Woodard Campus
31520 East Woodard Road,
Troutdale, OR 97060

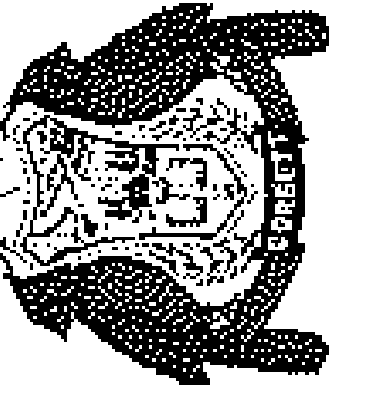

Project

Consultant
CEI PROJECT NO.: 21-006

CUNIFF
ENGINEERING, INC. / CONSULTING ENGINEERS
7007 S.W. CARDINIAN LANE, SUITE 145
PORTLAND, OREGON 97224
PH 503.521.7260, FX 503.521.7257

Revisions	No.	Description	Date

Stamp

Issuance
DESIGN REVIEW

Date
06/22/2021

Project Number
20019

Drawing Title
SITE LIGHTING

Sheet No.
E1.01

1 Site Lighting
1" = 20'-0"

