

SECTION, TOWNSHIP, RANGE, SEC 17, T2N, R1W, W4M


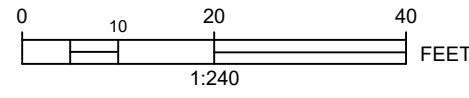


EXHIBIT A.6

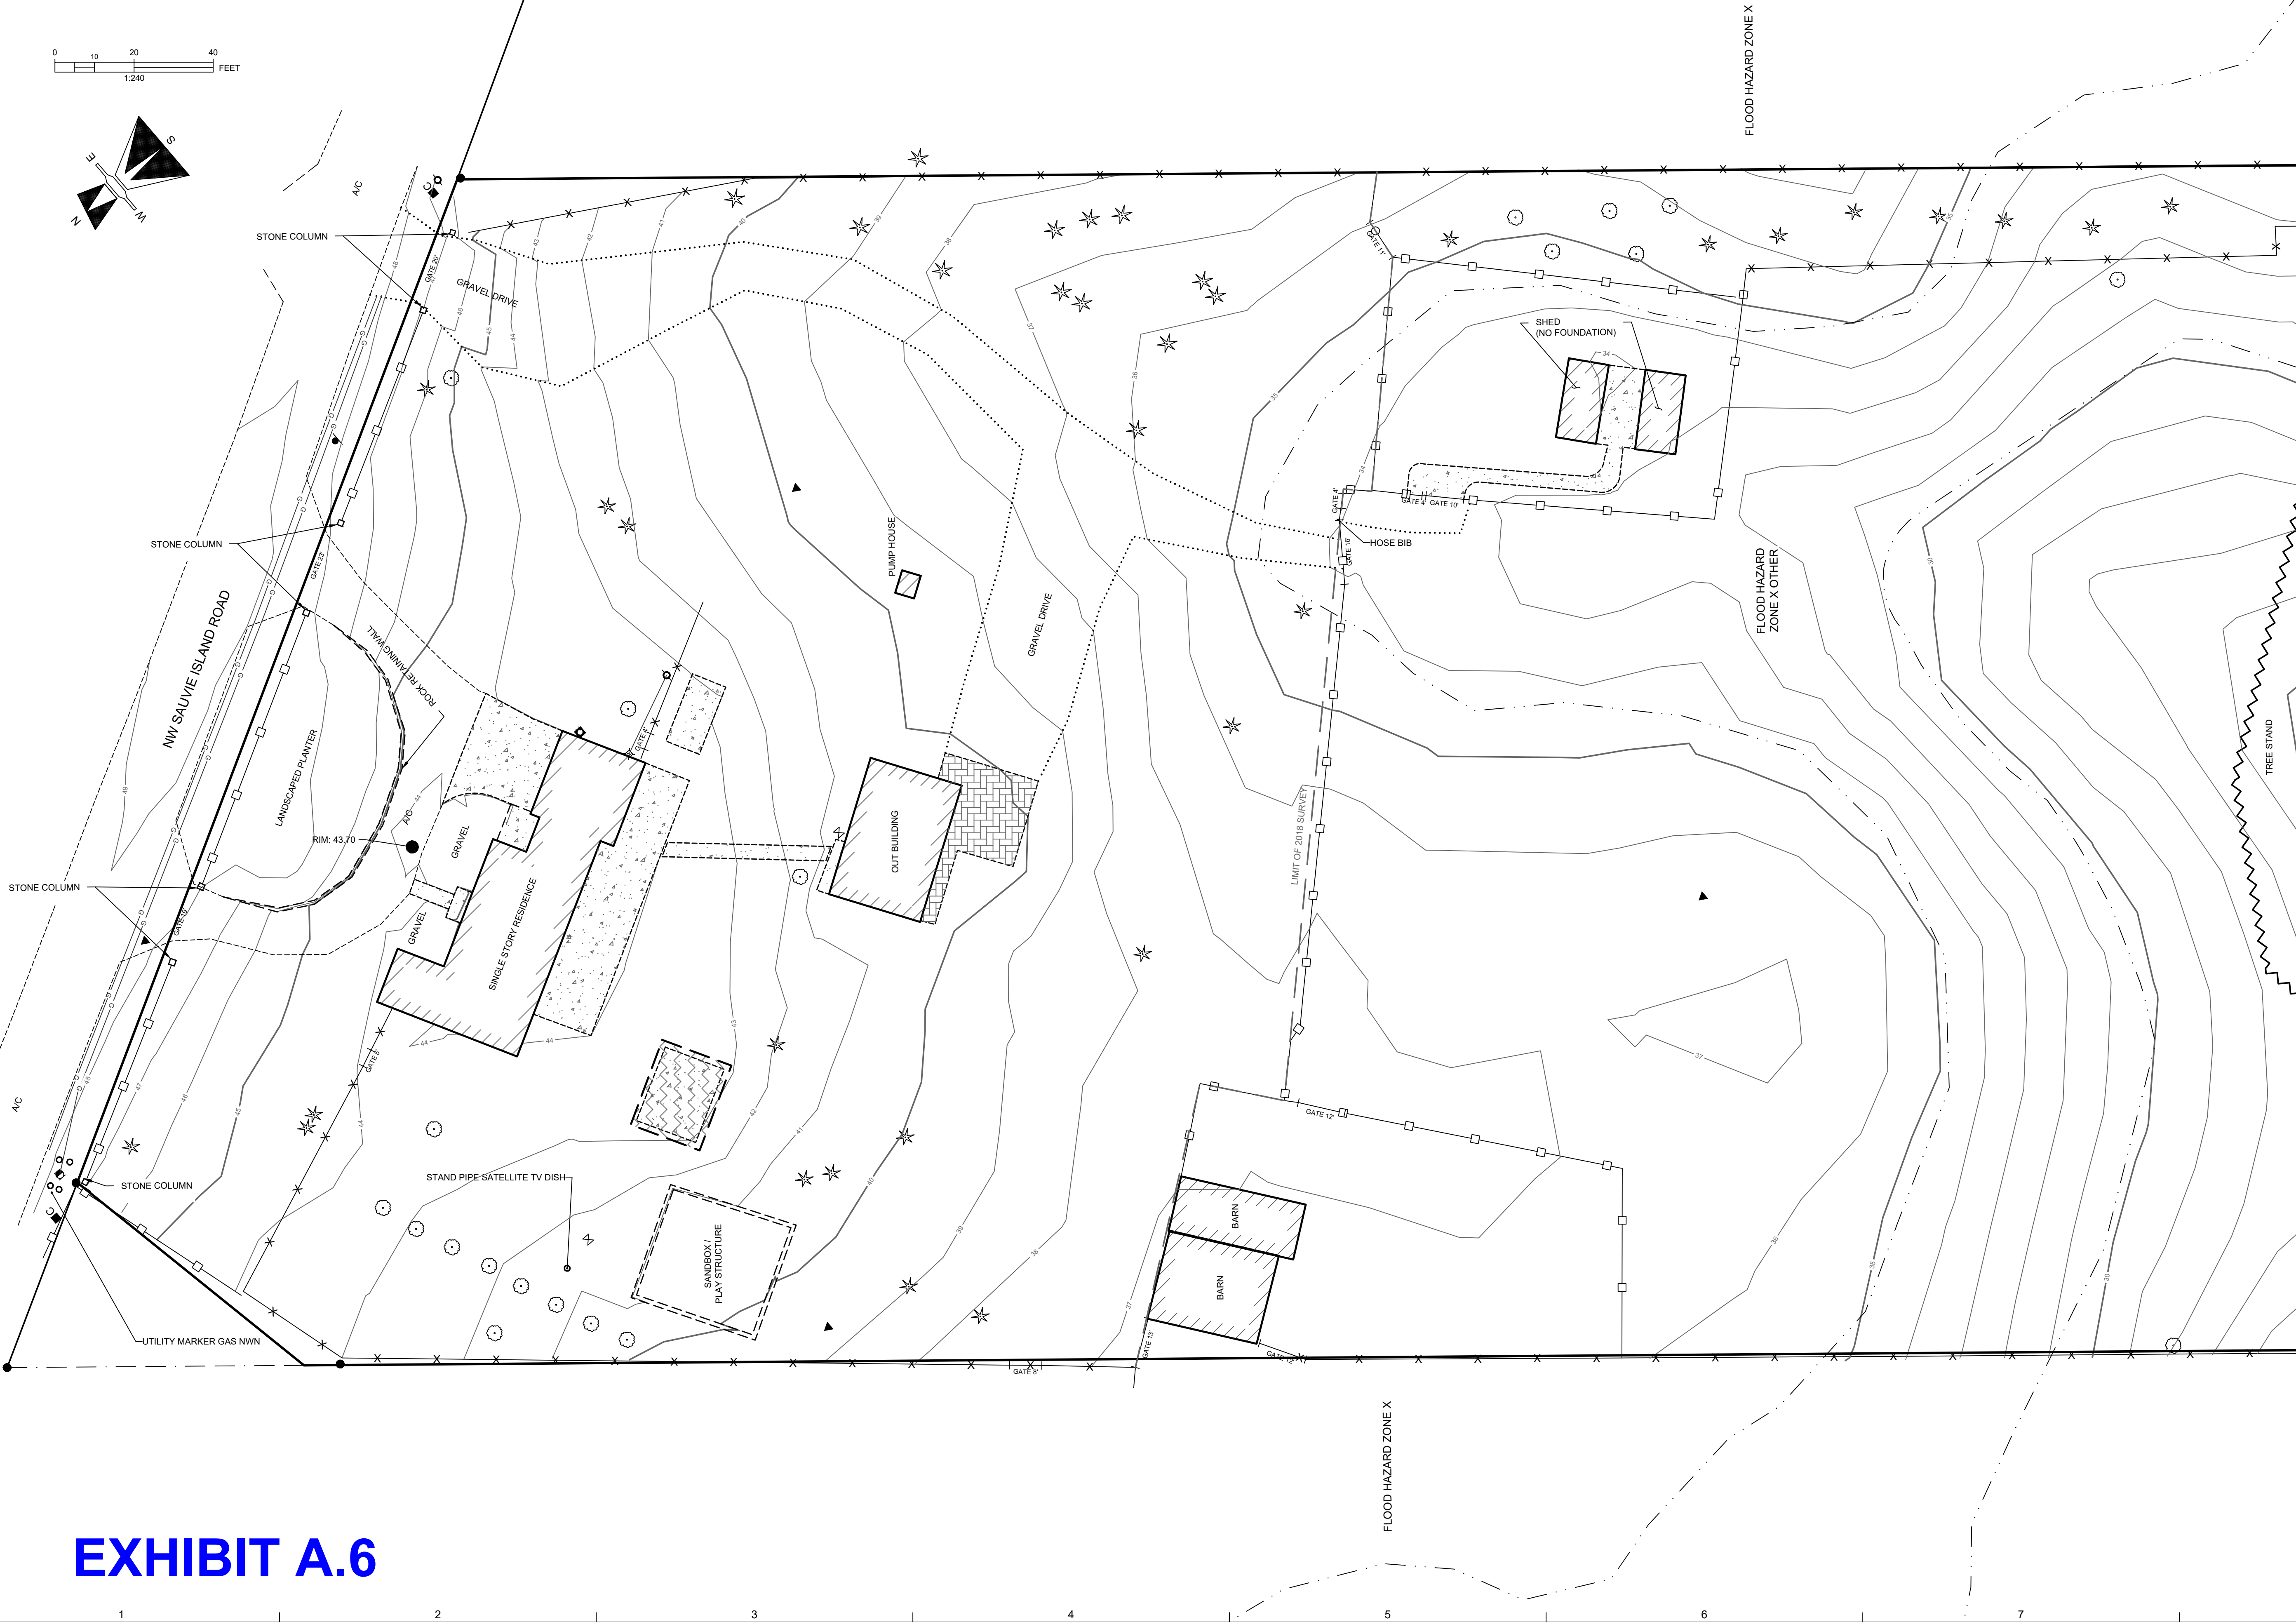

REGISTERED
PROFESSIONAL
LAND SURVEYOR

DIGITAL SIGNATURE

OREGON
JULY 19, 1994
JOHN D. PUTNAM
2676
RENEWS: 12-31-24
DIGITALLY SIGNED 03/21/2023

DESIGNED BY:	JDP	REV 0 DATE:	03/21/2023	
DRAWN BY:	JDP	PLOT DATE:	03/21/2023	
DATE	BY	REVISION	CK'D	APPR.
10/30/18	JDP	ADDED FLOOD HAZARD LINES		

MULTNOMAH COUNTY

1"= 20'

PROJECT NO.
2022022

DRAWING FILE NAME:
18611 S ISLAND BASE DWG

MWS HOLDINGS
18611 NW SAUVIE ISLAND RD
EXISTING CONDITIONS

OREGON
GPS, INC.

orion
GEOMATICS

Because the world is a spatial place™
1724 23rd Avenue | Forest Grove OR 97116
T: 503.359.1688 | www.oriongeomatics.com